




**H-3-265-005**

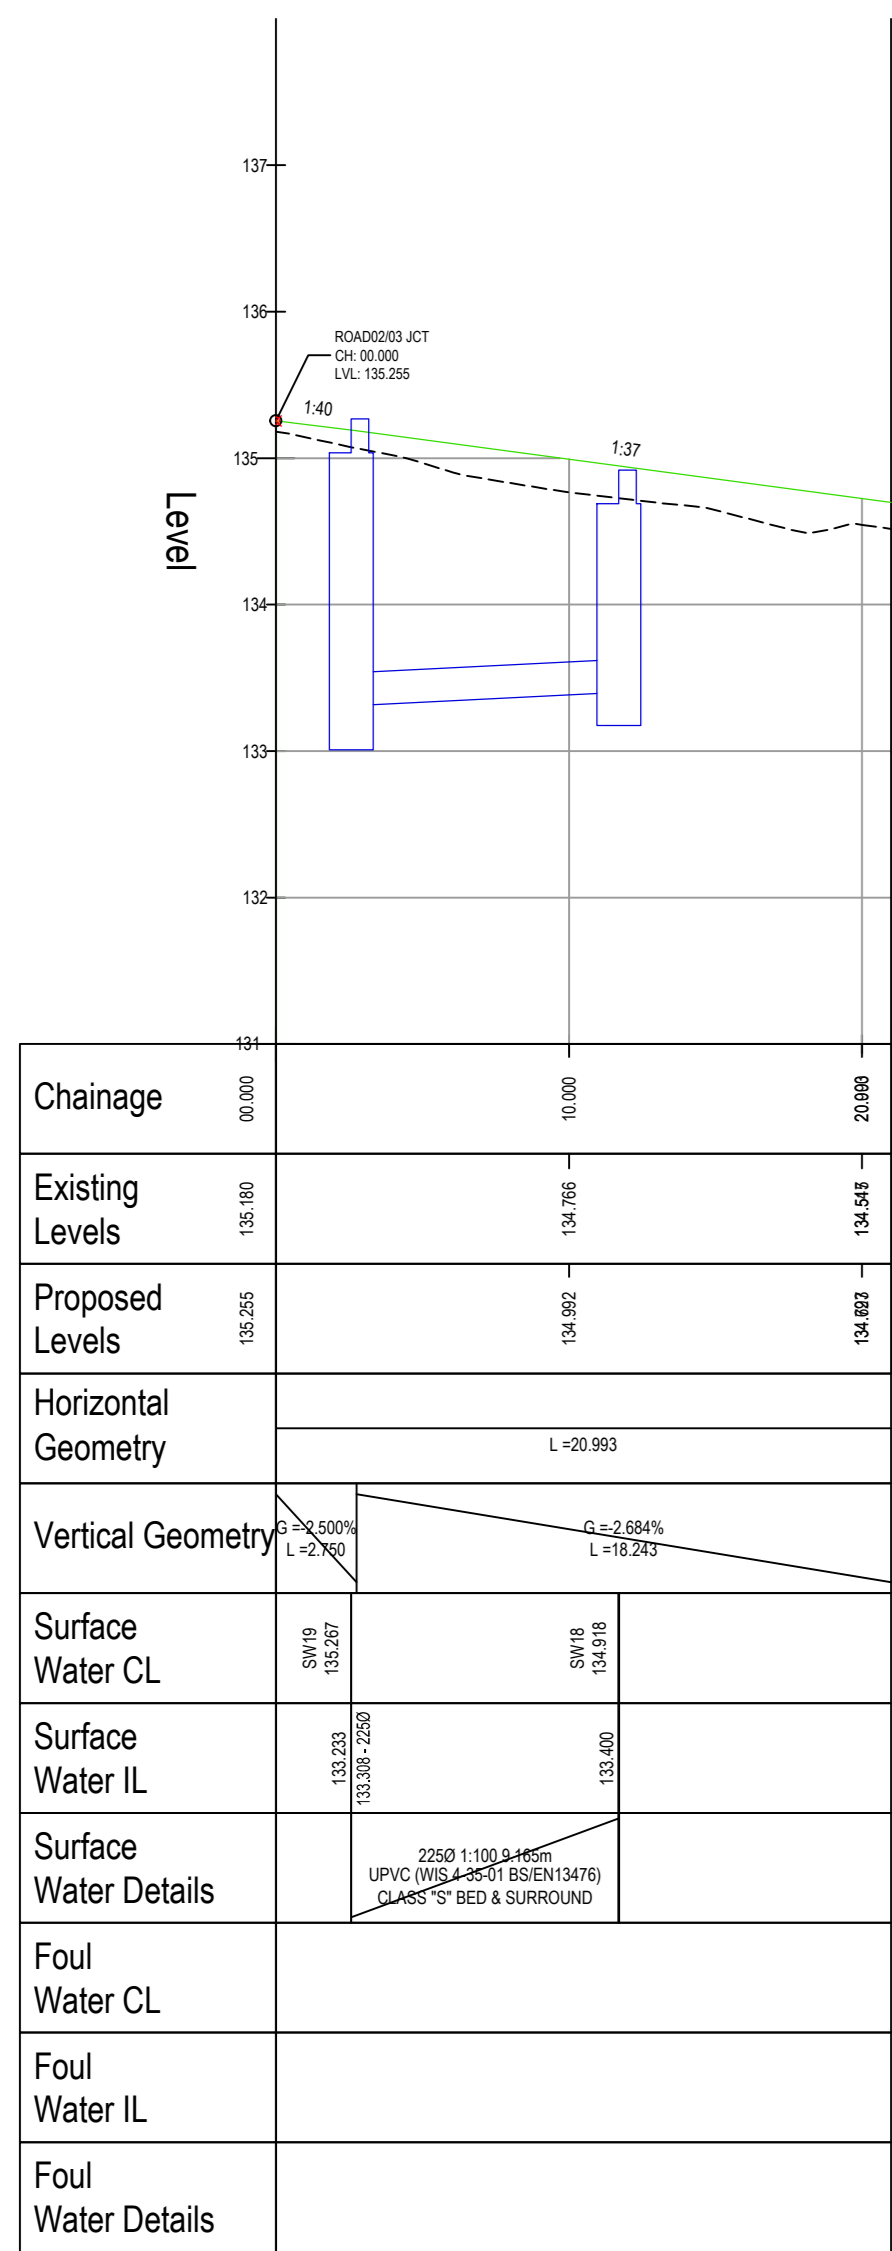


ROAD03 - LONGSECTION  
SCALE: H 1:250,V 1:50. DATUM: 131.000

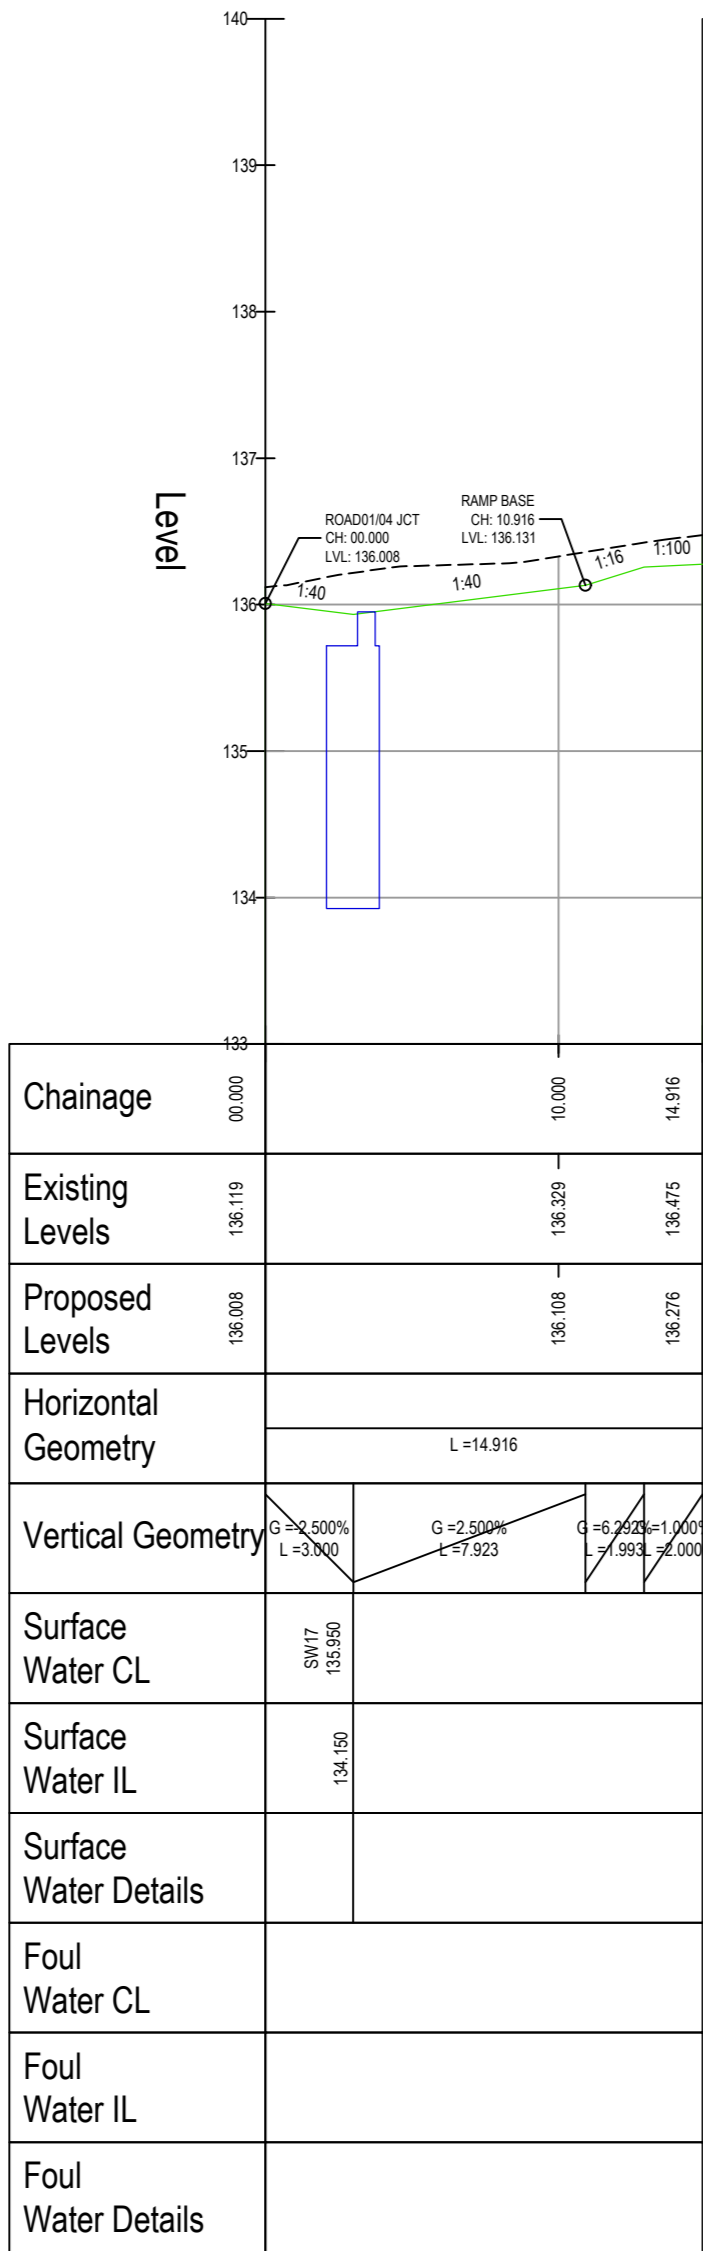


ROAD04 - LONGSECTION  
SCALE: H 1:250,V 1:50. DATUM: 133.000

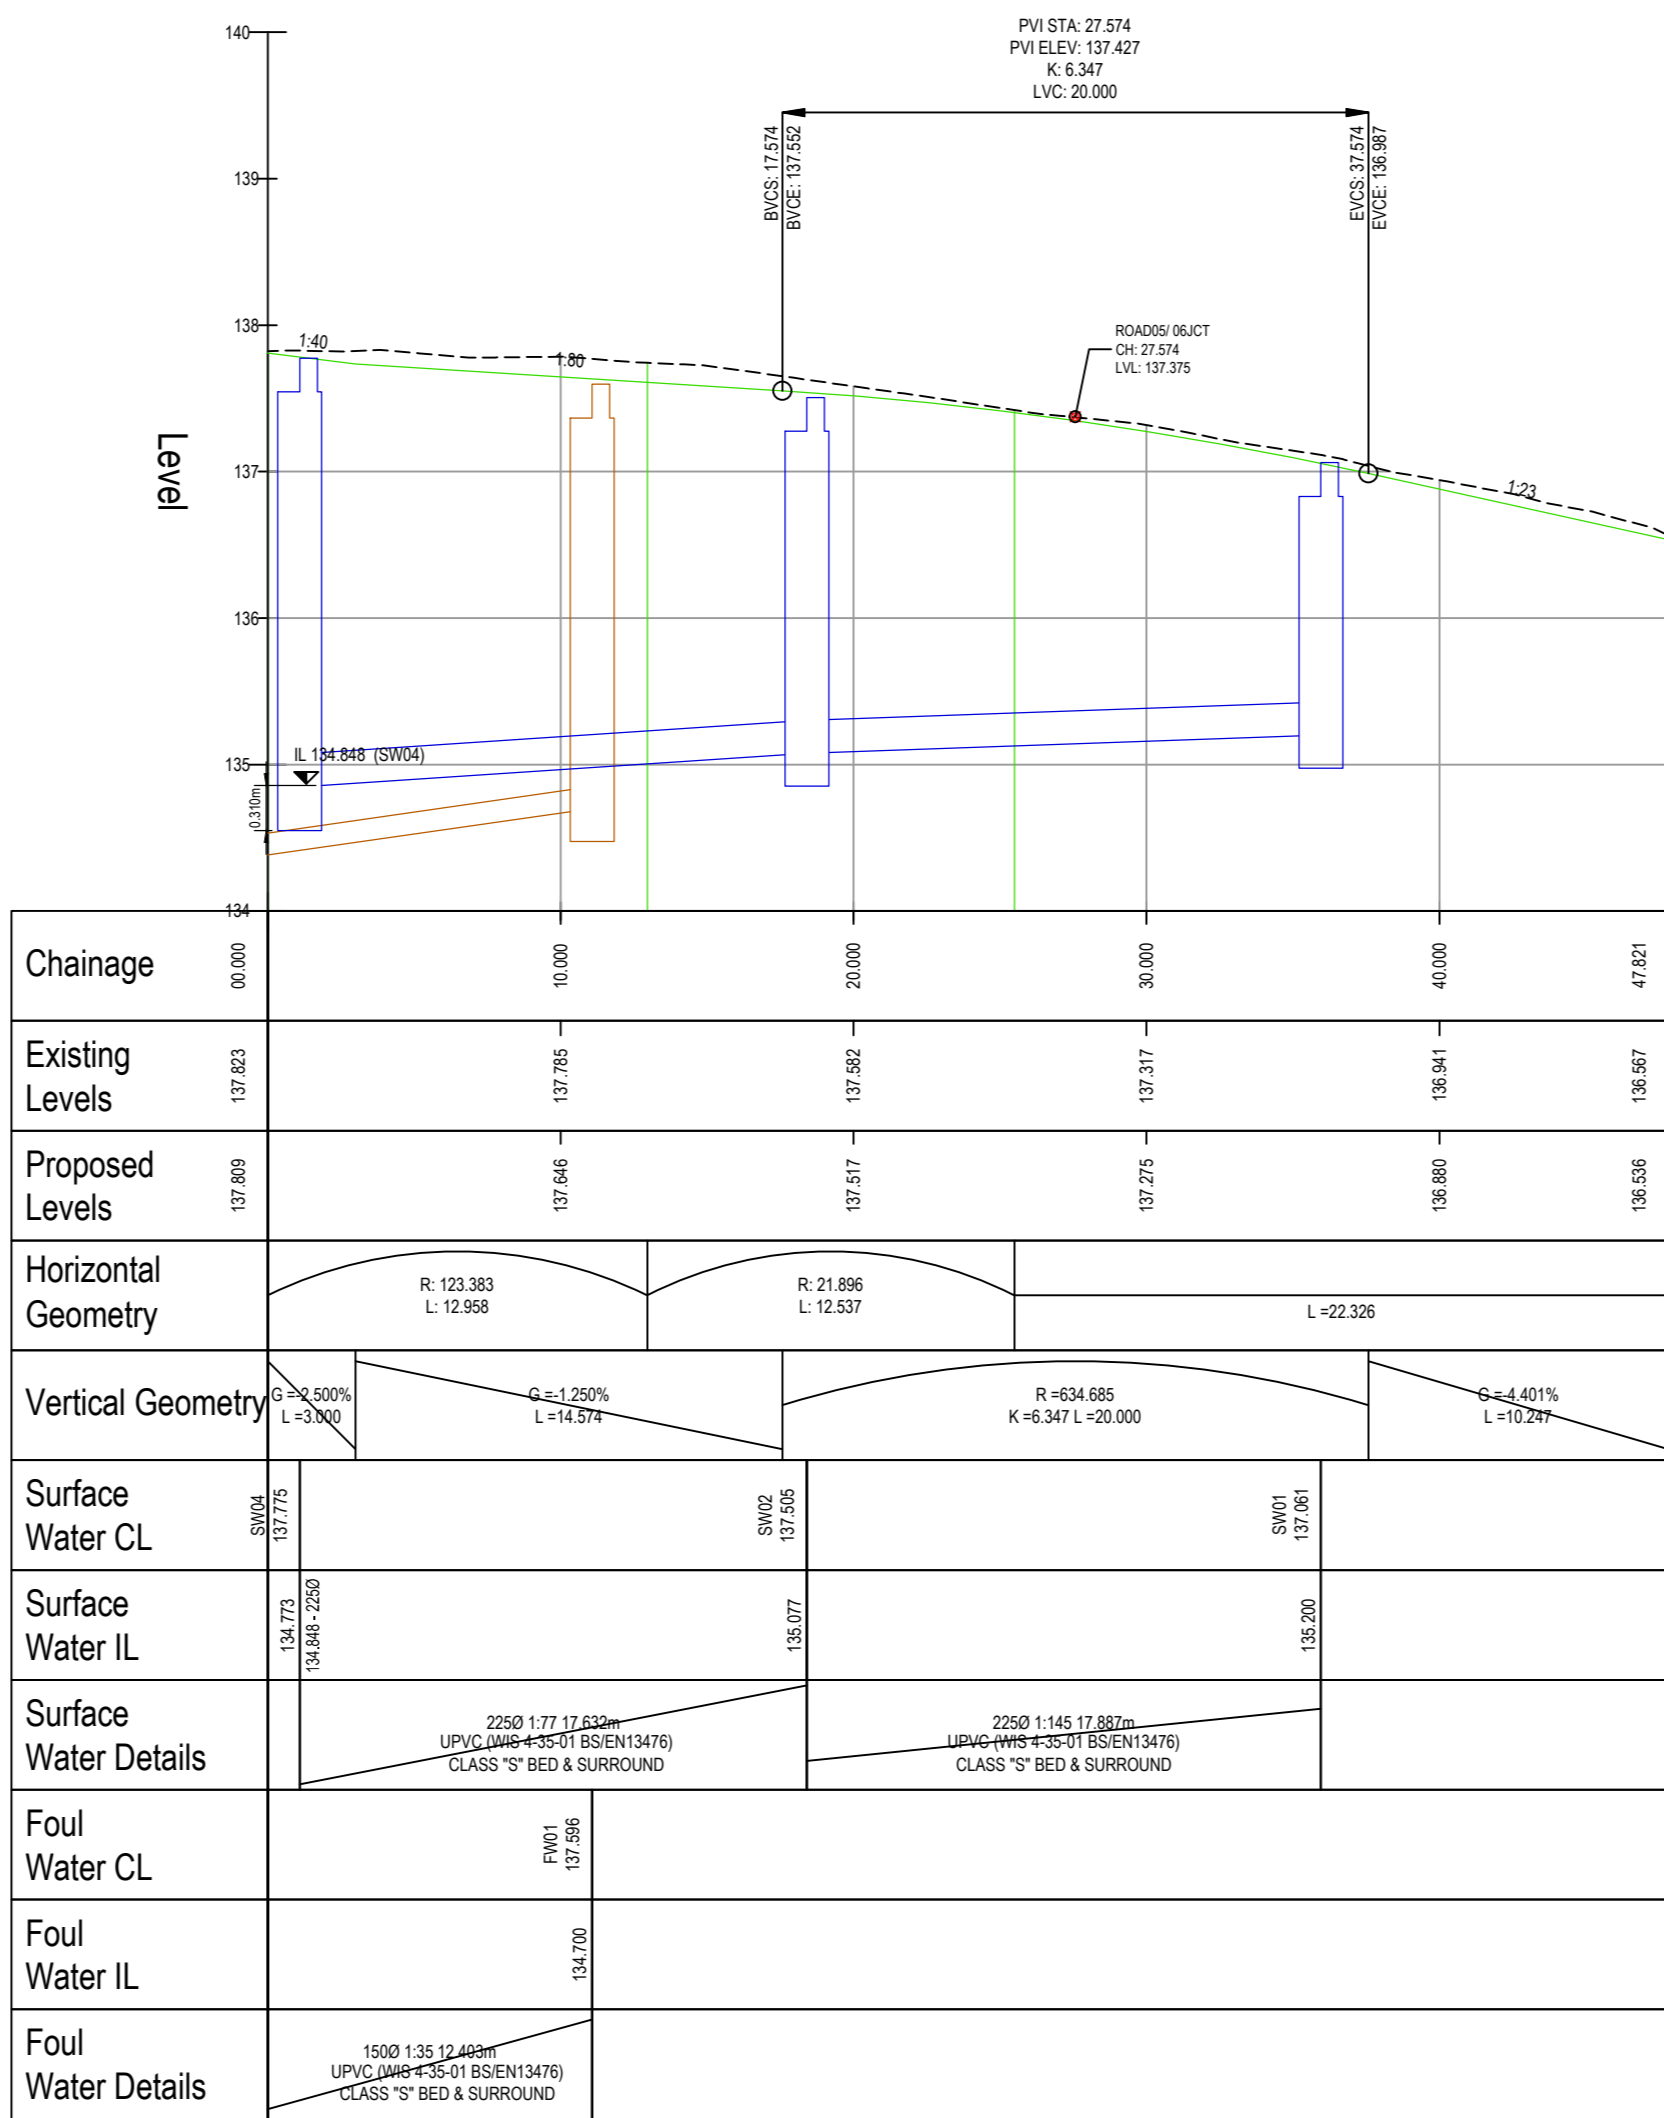


ROAD05 - LONGSECTION  
SCALE: H 1:250,V 1:50. DATUM: 134.000

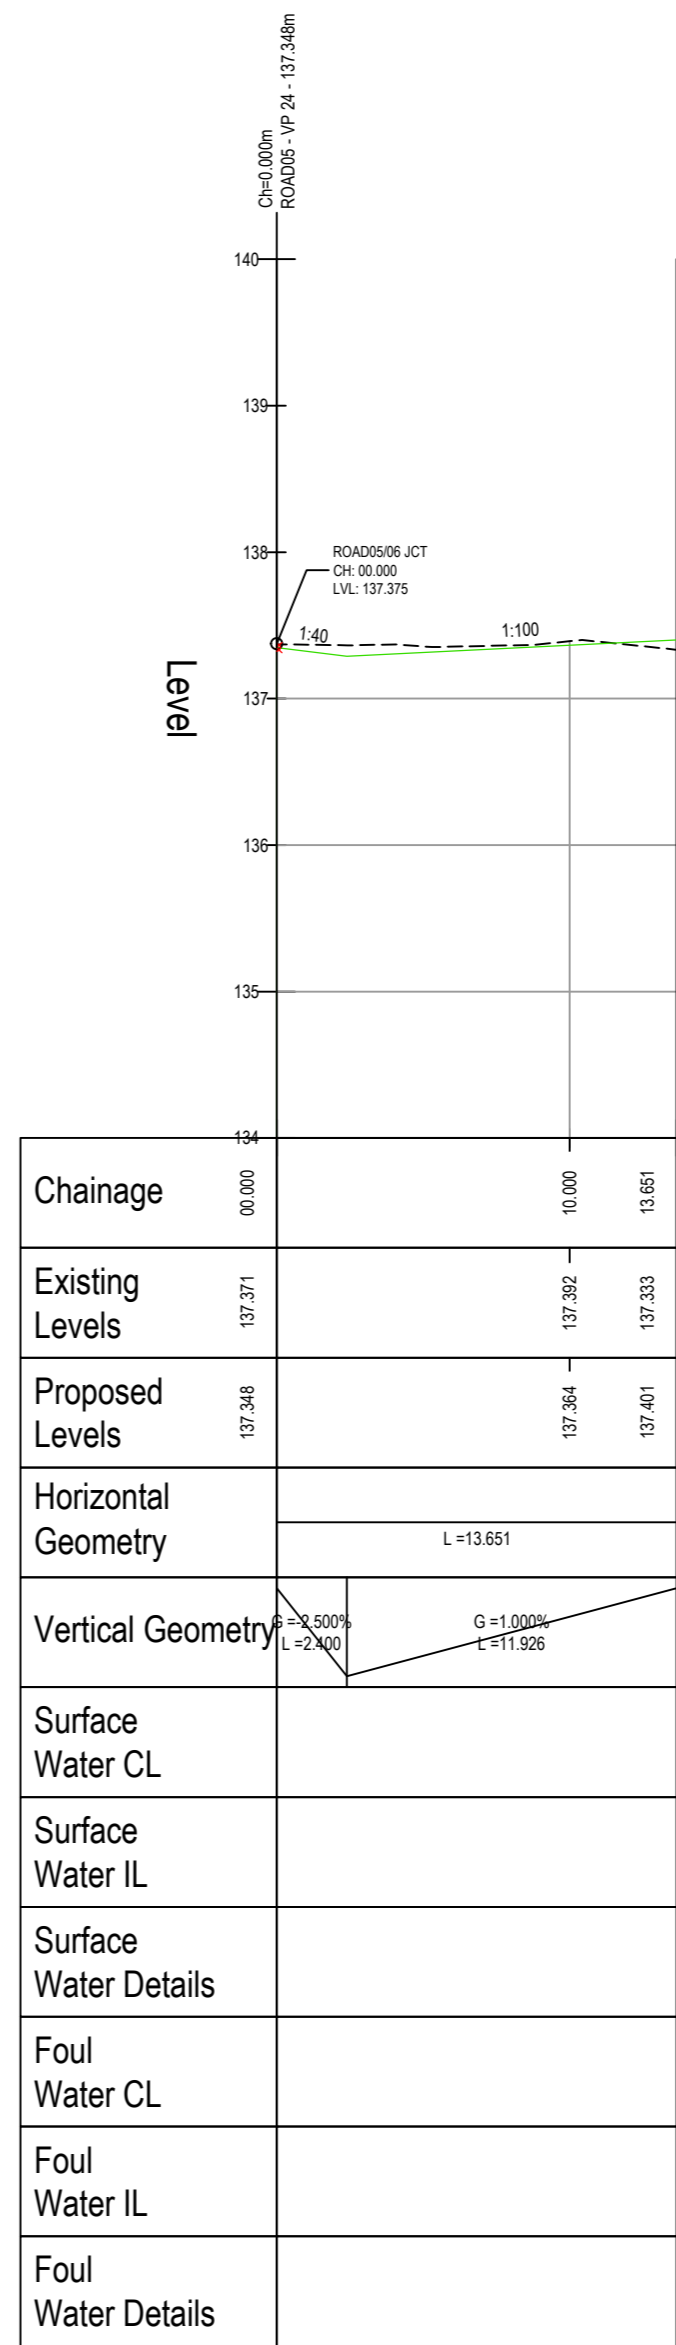


ROAD06 - LONGSECTION  
SCALE: H 1:250,V 1:50. DATUM: 134.000

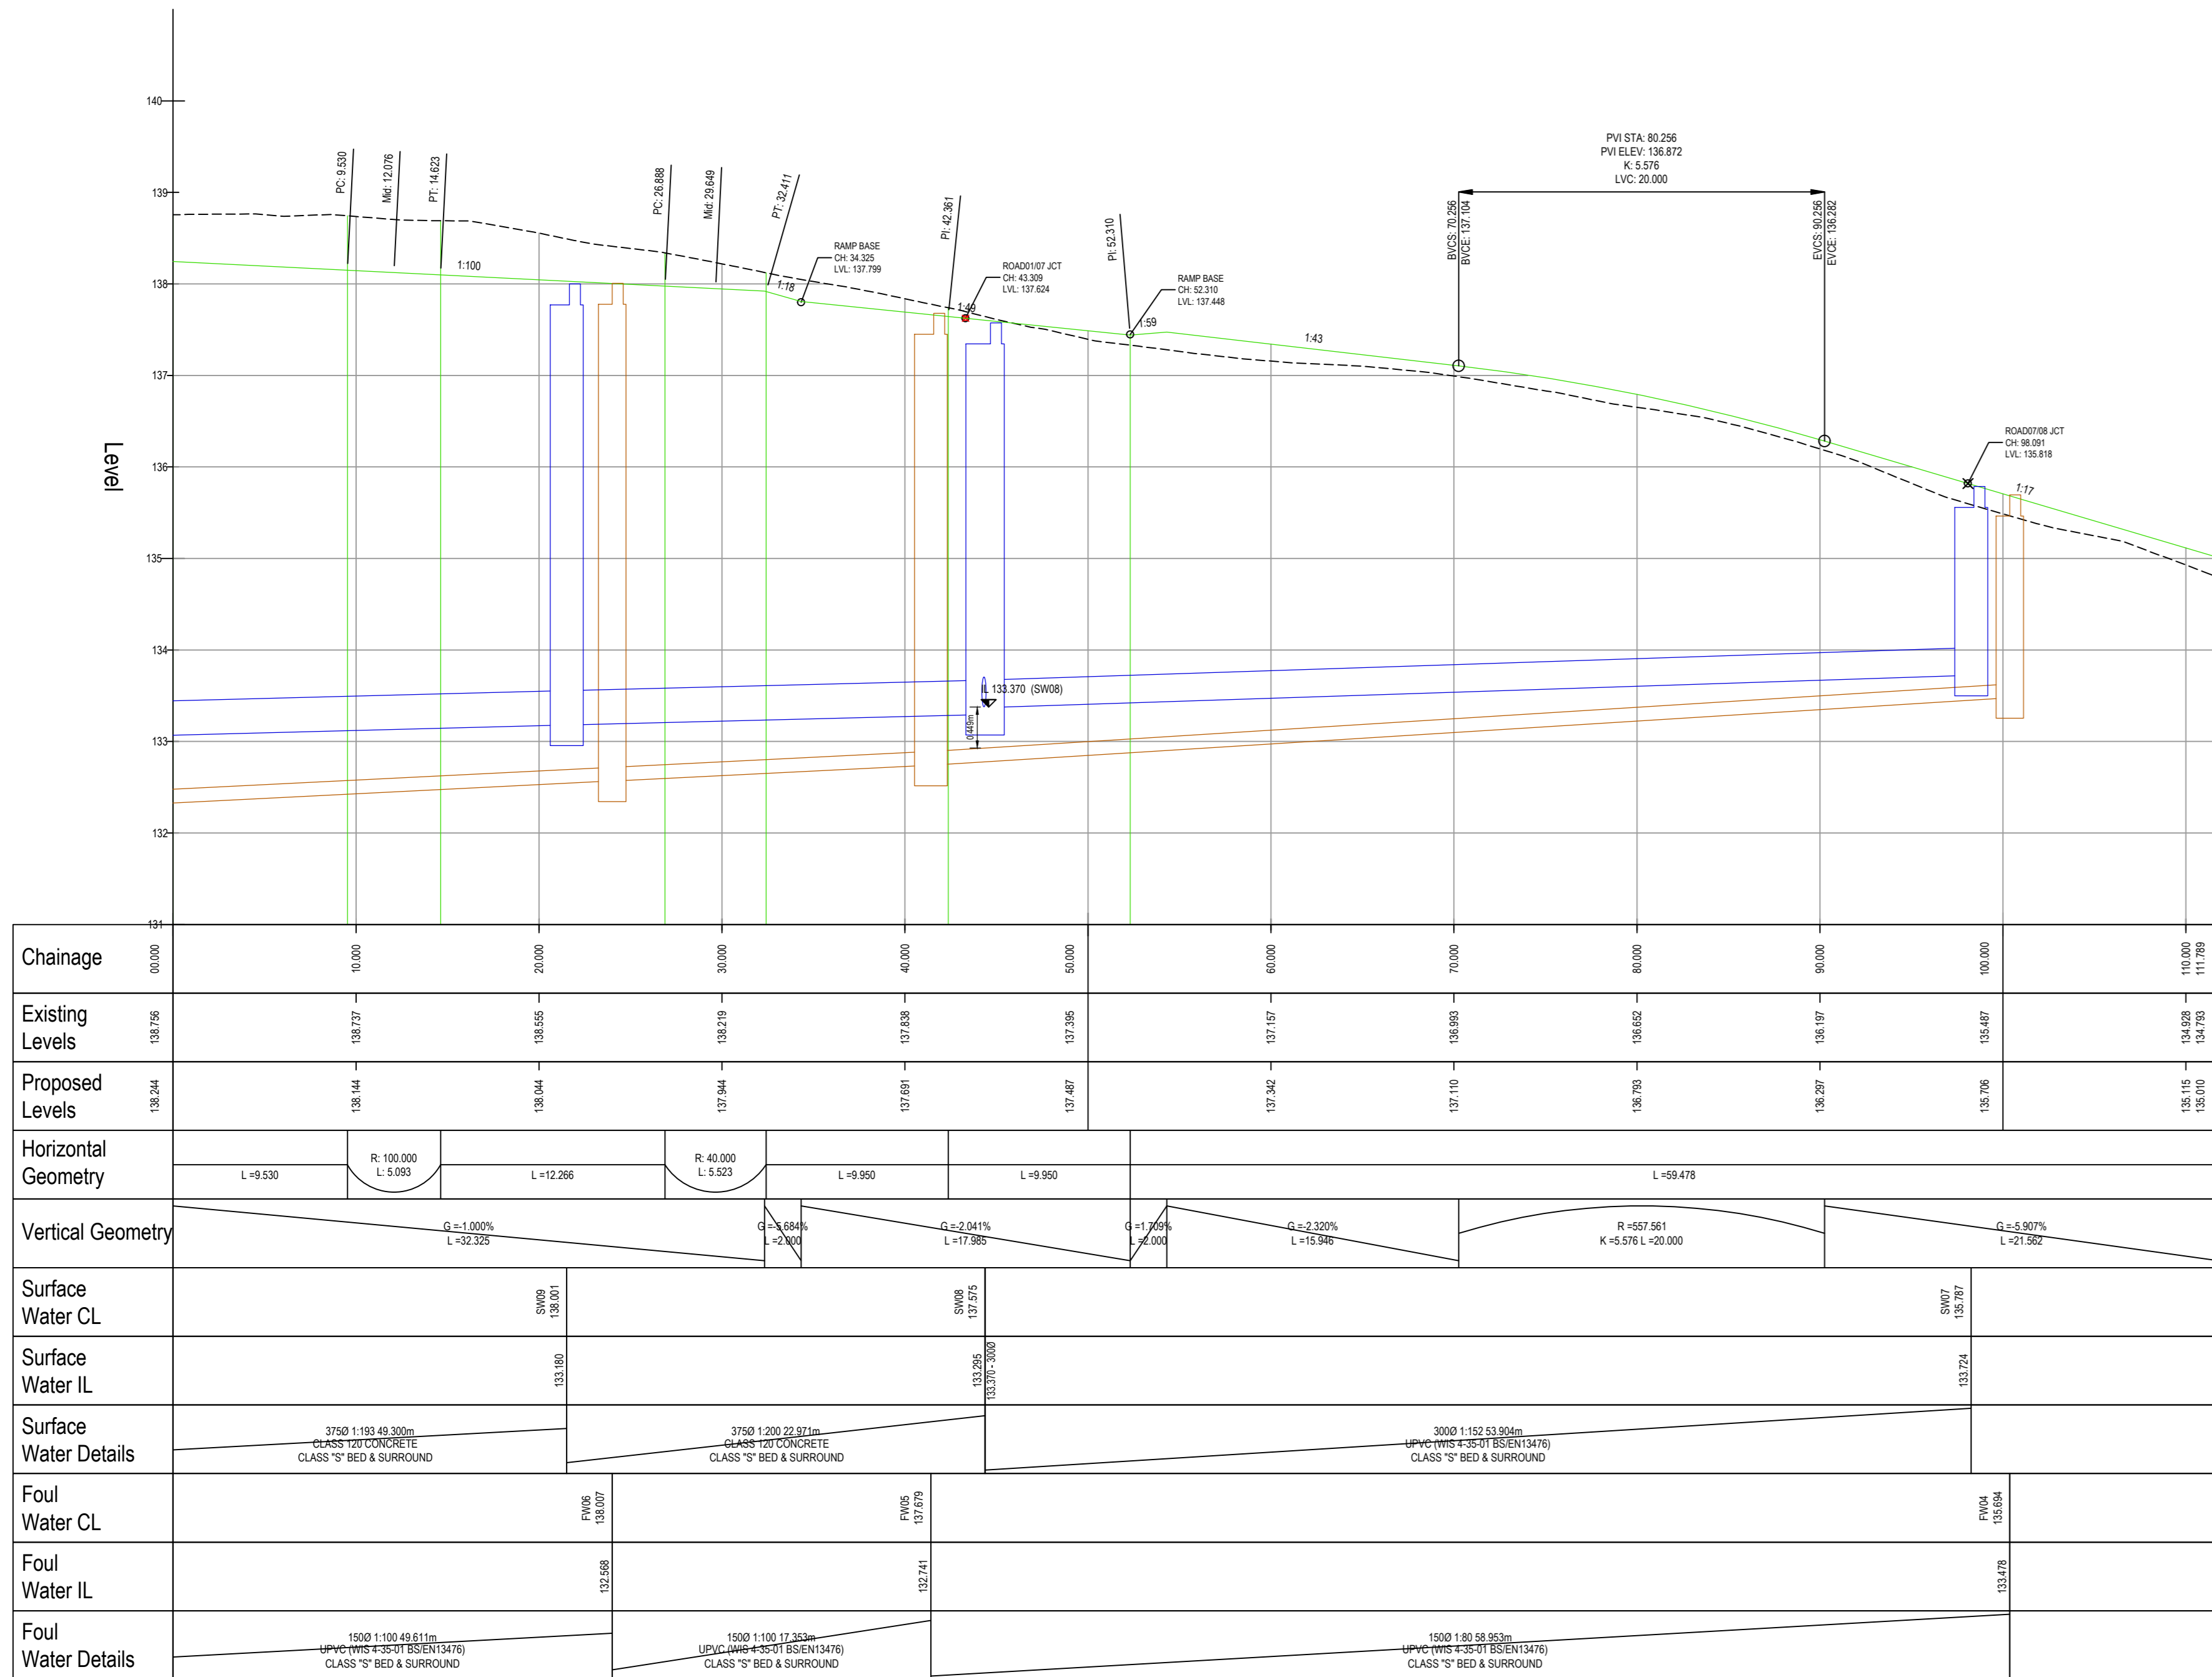

ROAD07 - LONGSECTION  
SCALE: H 1:250,V 1:50. DATUM: 131.000

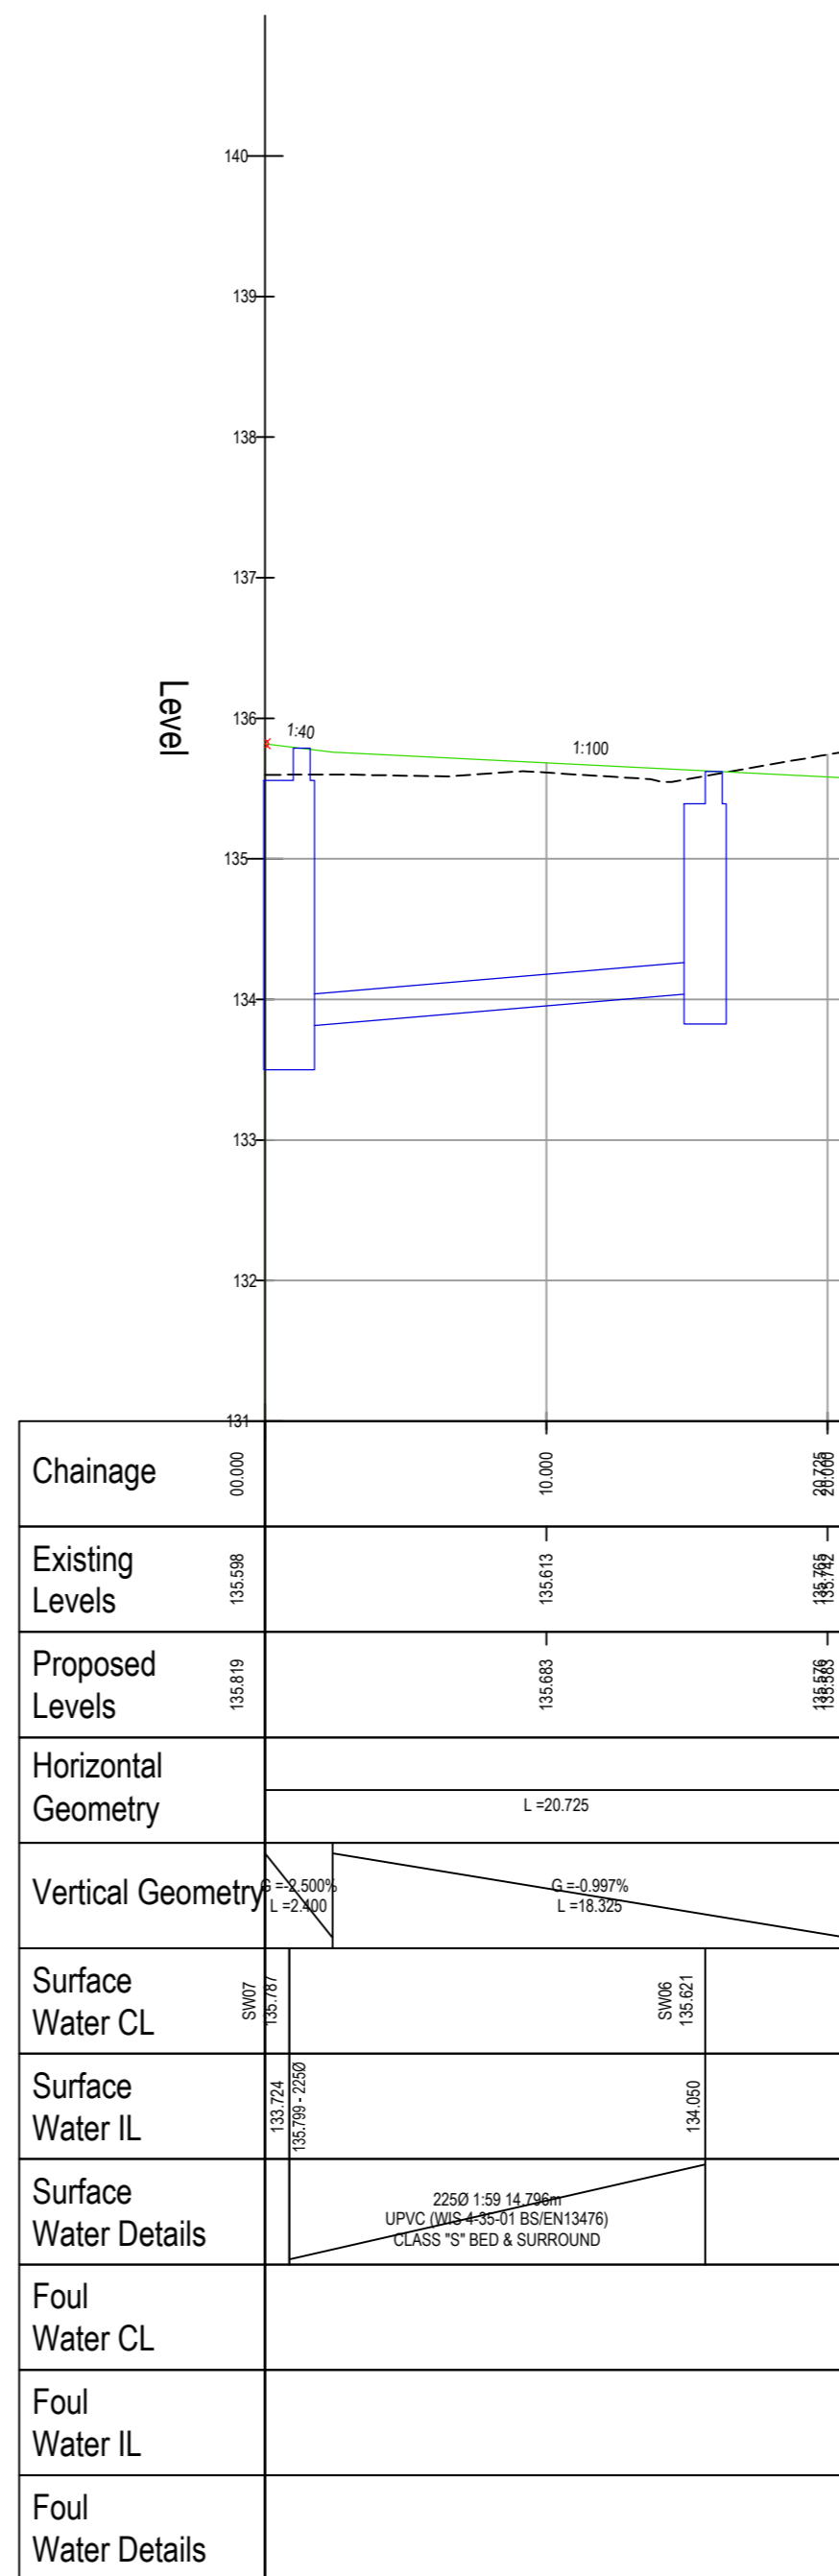


ROAD08 - LONGSECTION  
SCALE: H 1:250,V 1:50. DATUM: 131.000

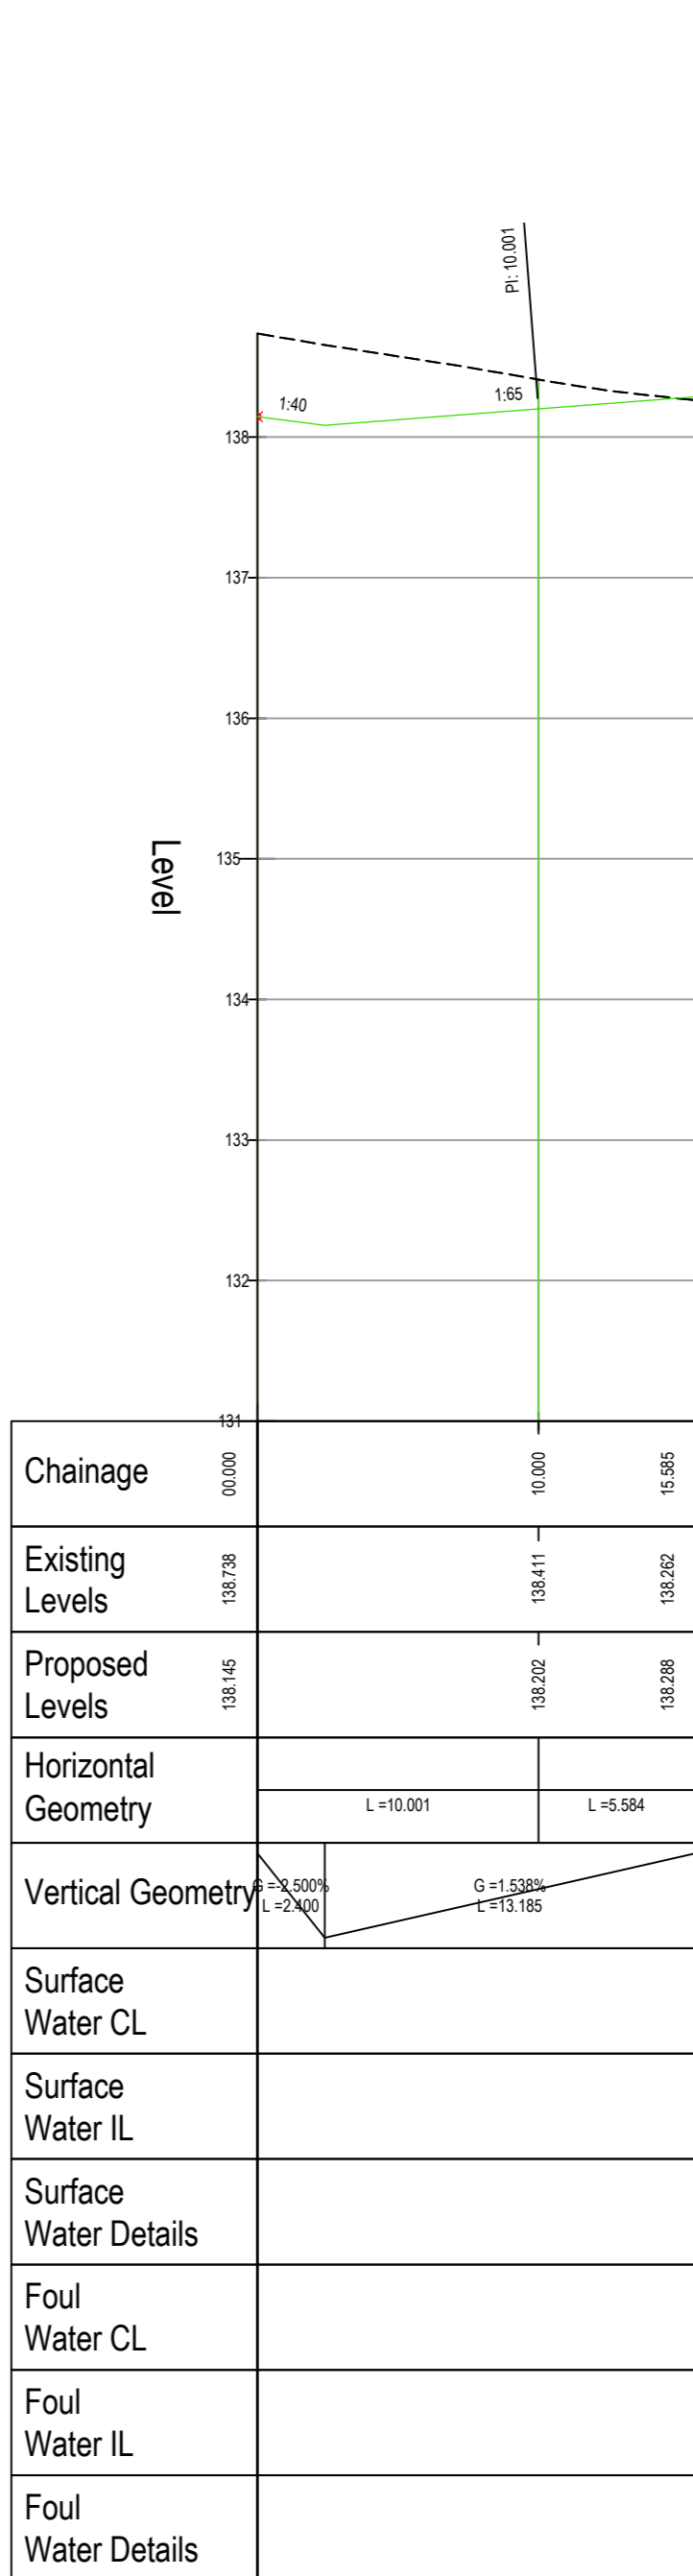


ROAD09 - LONGSECTION  
SCALE: H 1:250,V 1:50. DATUM: 131.000

- [illegible]

- [illegible]

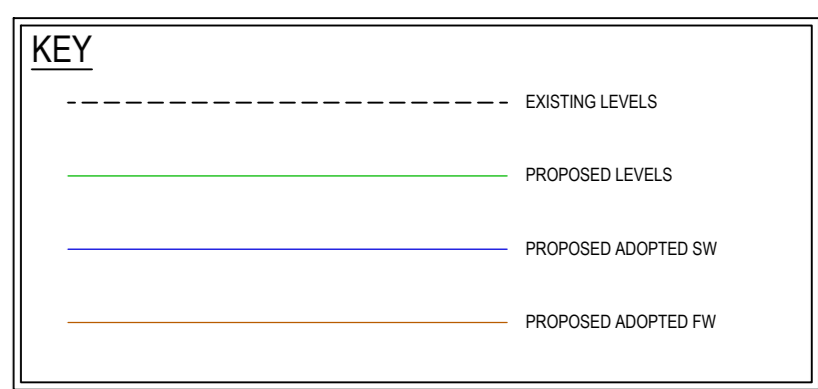

**SUBJECT TO LOCAL AUTHORITY &  
WATER AUTHORITY APPROVAL**

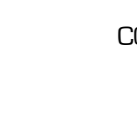18.09.2020	REHABILITATION LOCATION REPOSITIONED AND CONFIRMED BY LTH000 (UPDATED TO REFLECT IN 3-D COMMENTS) 18.09.2020	P.A.S.	A.E.	1
28.09.2020	UPDATED PLANS WITH REVISIONS TO LTH000	PAS	AE	5
11.12.2020	UPDATED TO LATEST SITE LAYOUT (P16)	PAS	PRF	4
05.04.2022	UPDATED TO LATEST SITE LAYOUT	AD	AMP	3
12.10.2022	UPDATED TO LATEST SITE LAYOUT (REV P2)	VM	AMT	2
18.10.2022	FIRST ISSUE	VM	AMT	1
Revisions				
Drug Dates				
<b>PRELIMINARY</b>				
				
NORTH EAST 0174 284932				
YORKSHIRE 0113 3322000				
WWW.RWO-GROUP.CO.UK INF@RWO-GROUP.CO.UK				
Client	YELCON LIMITED			
Project	WOODWALK, BARNSELY			
Title	PROPOSED LONG SECTIONS SHEET 22 OF 2			
DO NOT SCALE     Scale (8: A1 1:20)     Design P.A.S.     Checked R.P.B.				
JOB NO.	Y19072	Drawn No.	D301	Rev. 6