



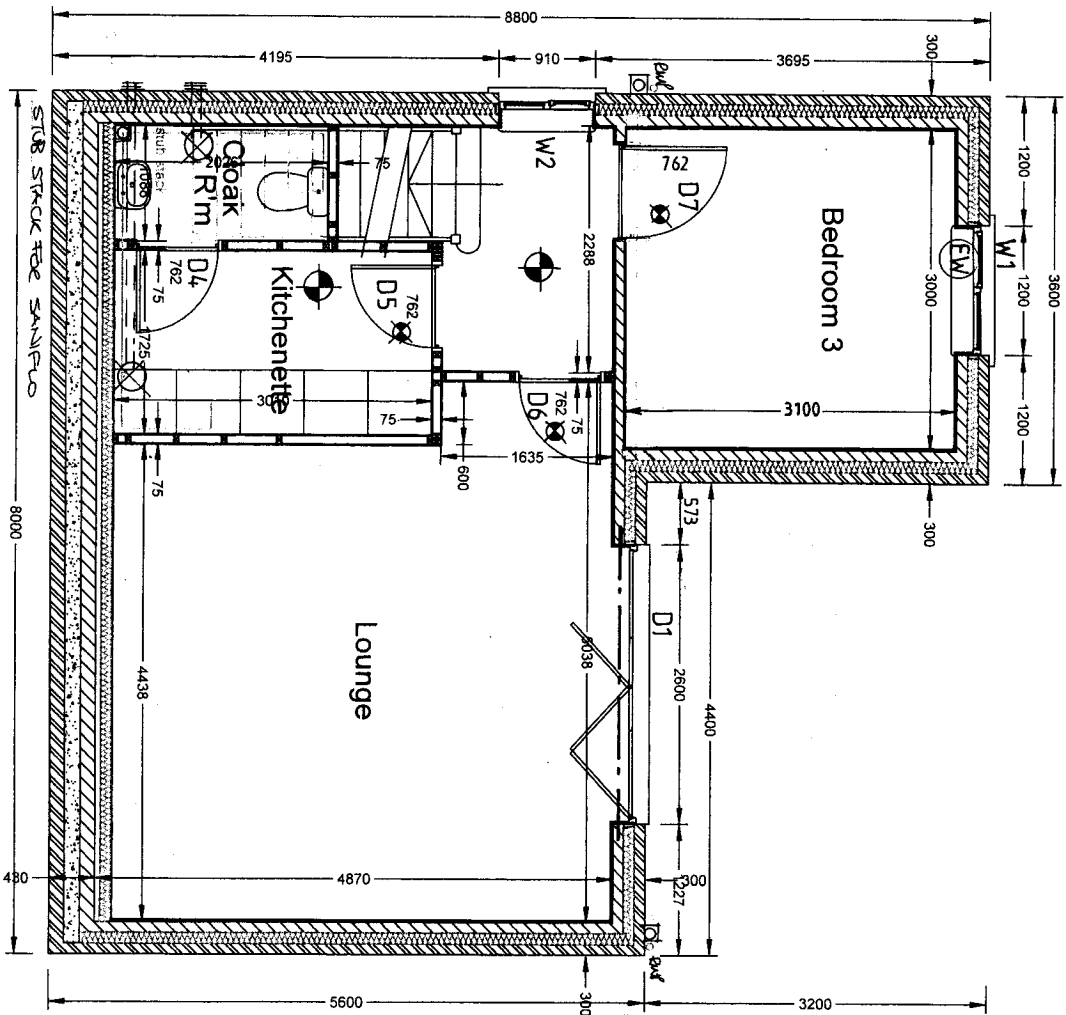

Lower Ground Floor Layout

Rev	Notes	Date


Garry Greetham Associates Residential Design Consultant Westwood House 18 Carr Lane Tonkersley Barnsley S75 3BE Tel(01226)7746573	
Project Residential Development	
Client G 3 Homes Ltd	
Title Type A LGF Layout	
Address Roughbireworth Lane, Oxapring, Penistone, Sheffield. S36 8YE	
Drawn by 999	
Scale 1:50 @ A3 DATE NOV 20	
Drawing No. 940-05	
Member of the Chartered Institute of Architectural Technicians	

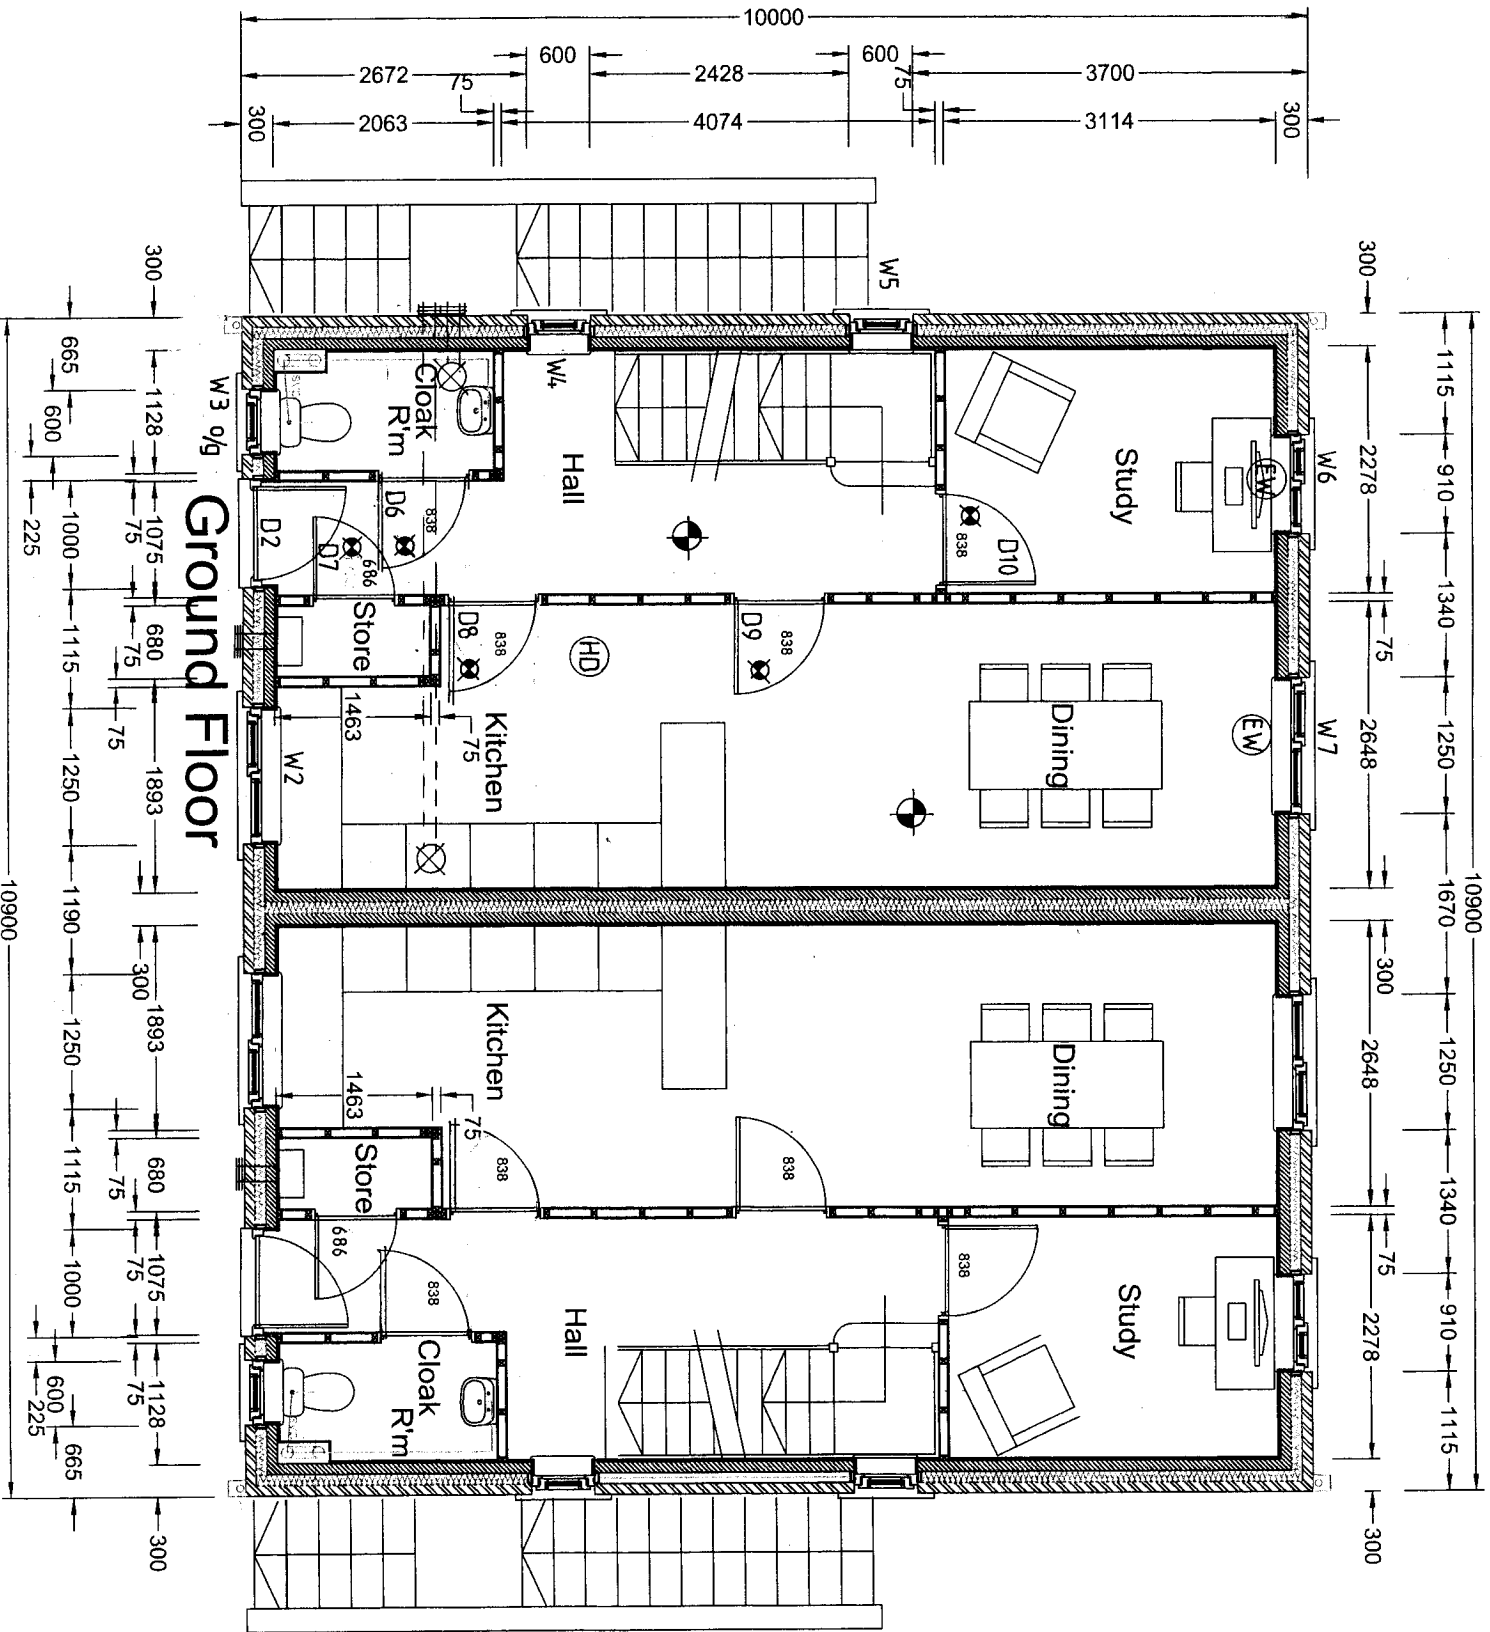

Rev	Notes	Date


Garry Gretham Associates
Residential Design Consultant
Westwood House
18 Carr Lane
Tonkersley
Barnsley S75 3BE
Tel(01226)746573

Project: Residential Development
Client: G 3 Homes Ltd
Title: Type B GF Layouts
Address: Roughbirehworth Lane, Oxapring, Penistone, Sheffield. S36 8YE
Scale: 1:50 @ A3 date Nov 20
Drawn by: 940-16
Checked by: 940-16
Member of the Chartered Institute of Architectural Technologists

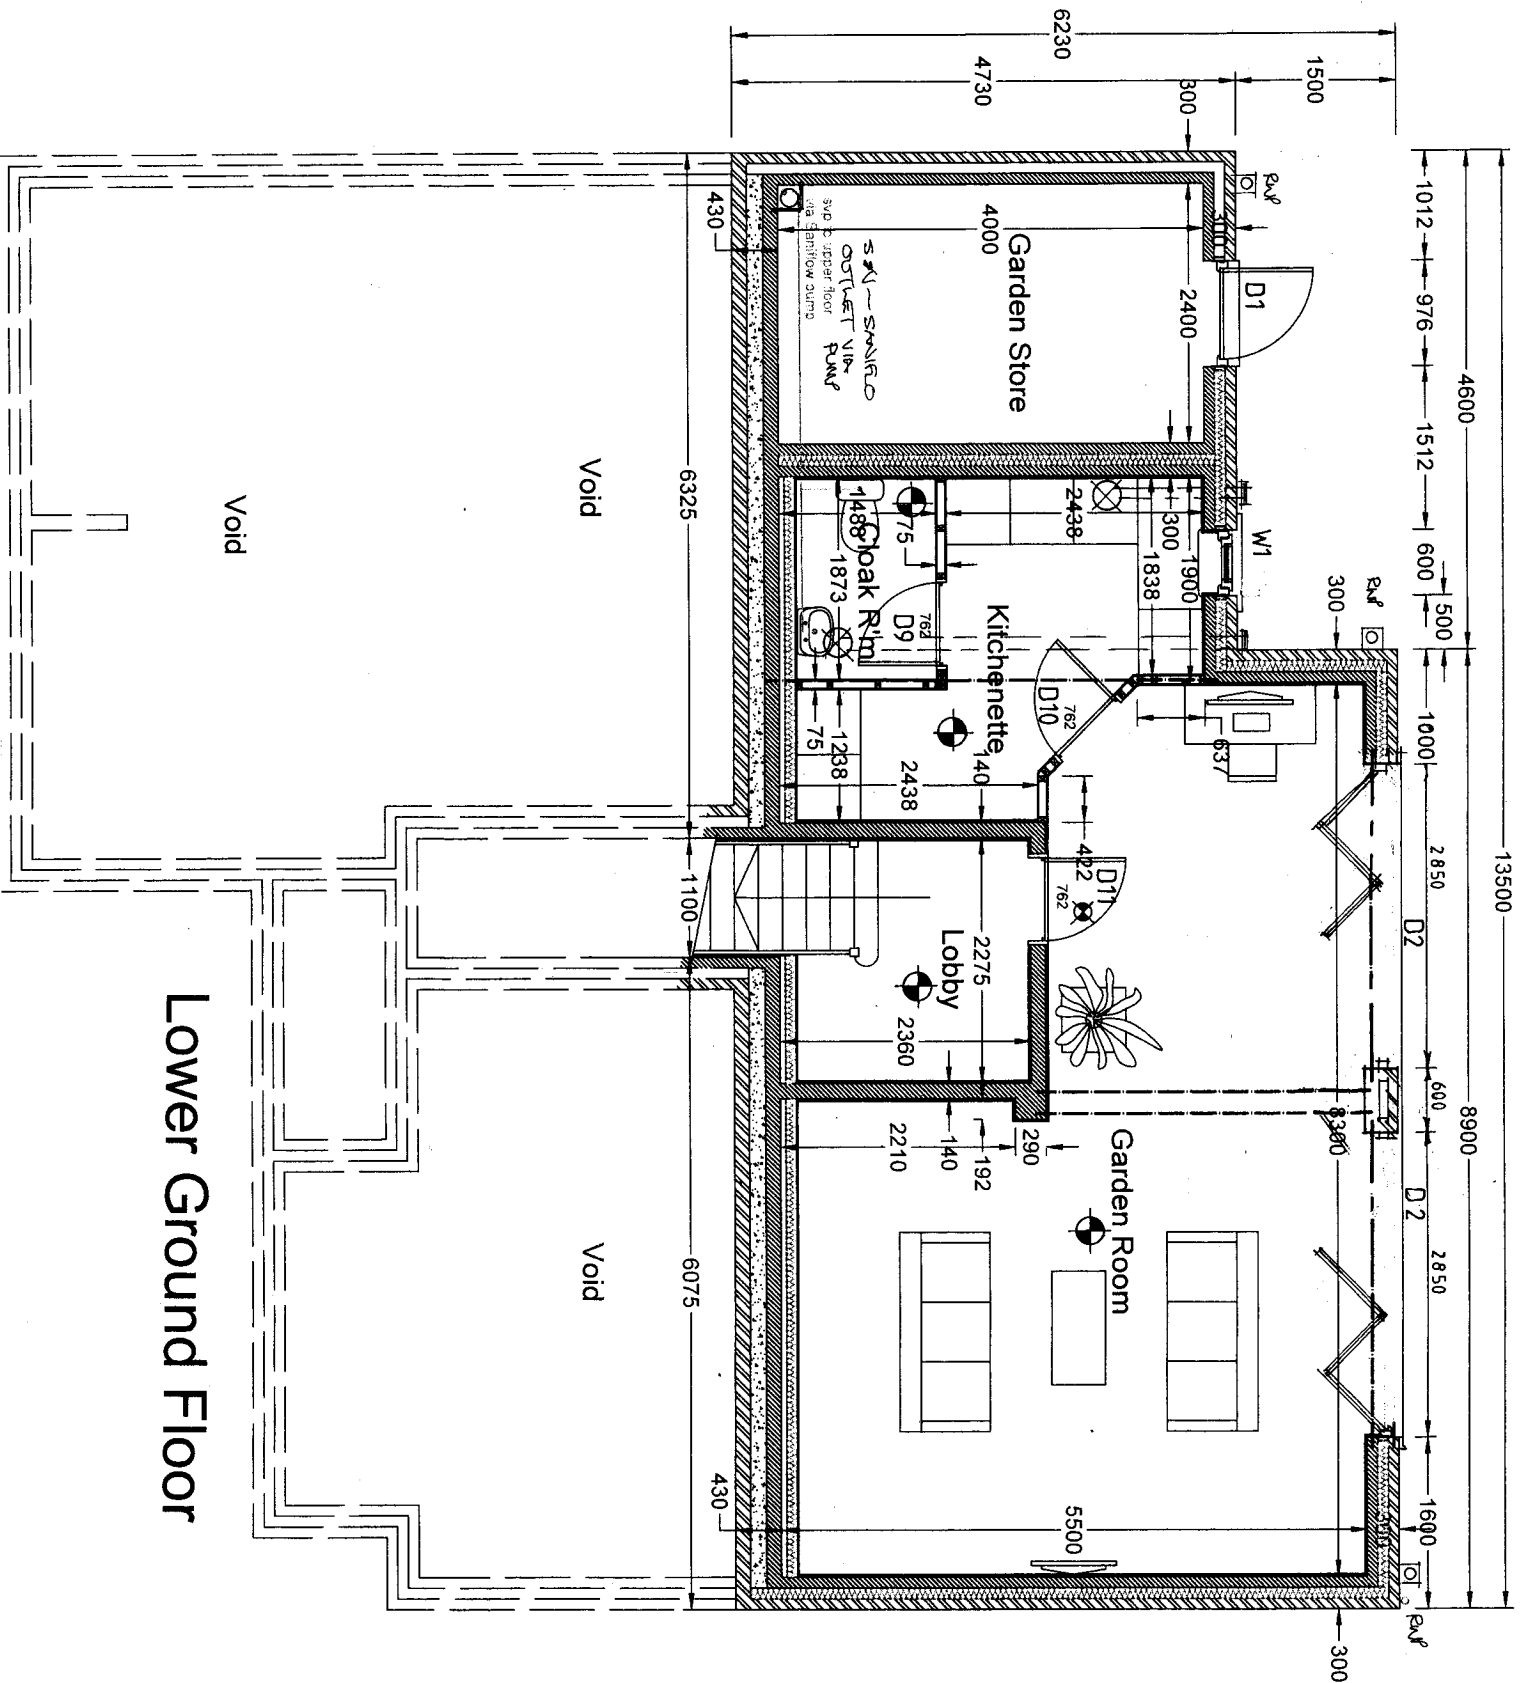

Rev	Notes	Date


Garry Greetham Associates Residential Design Consultant Westwood House 18 Carr Lane Tonkersley Barnsley S75 3BE Tel(01226)746573	
Project: Residential Development	
Client: G 3 Homes Ltd	
Title: Type C LGF Layout	
Address: Roughbirethworth Lane, Osprey, Penistone, Sheffield, S36 8TE	
Drawn by: SP2	
Scale: 1:50@A3 DATE Nov 20	
Drawn by: 940-25	
Member of the Chartered Institute of Architectural Technologists	

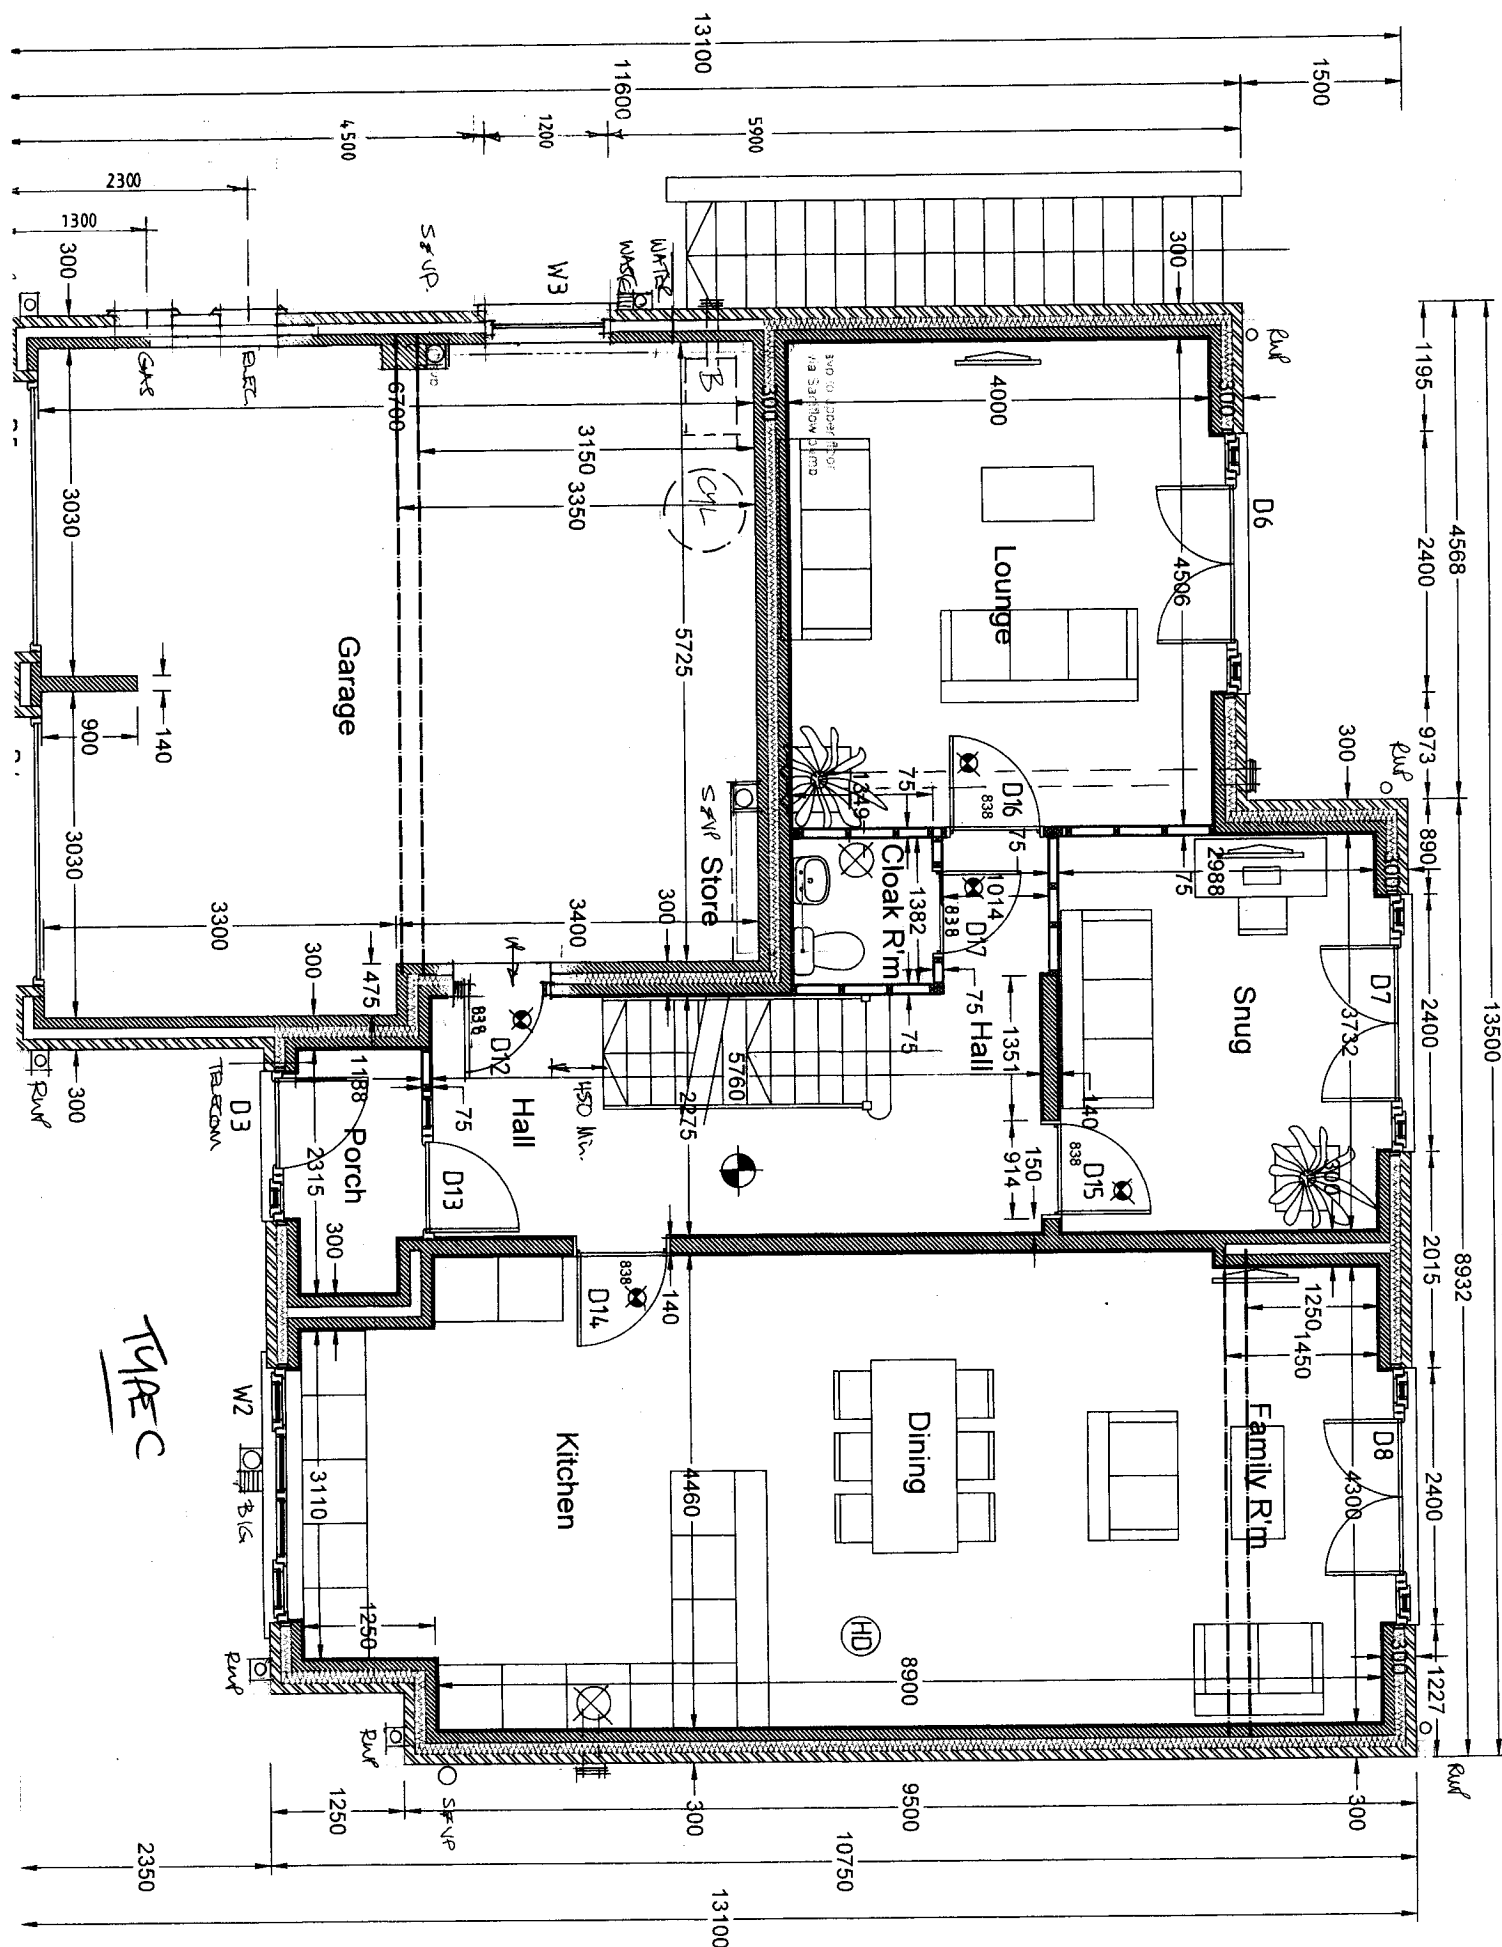



Garry Greeham Associates Residential Design Consultants Westwood House 18 Carr Lane Tonkersley	
Barnsley S75 3BE Tel(01226)746575	
Product	Residential Development
Client	G 3 Homes Ltd
Title	Type D LGF Layouts
Address	Roughbriarworth Lane, Osprey, Papsall, Sheffield. S36 8YE
Drawing No	599
Scale	1:500 @ A3
Issued	9-4-85
Drawn By	SW

Manager of Residential Development

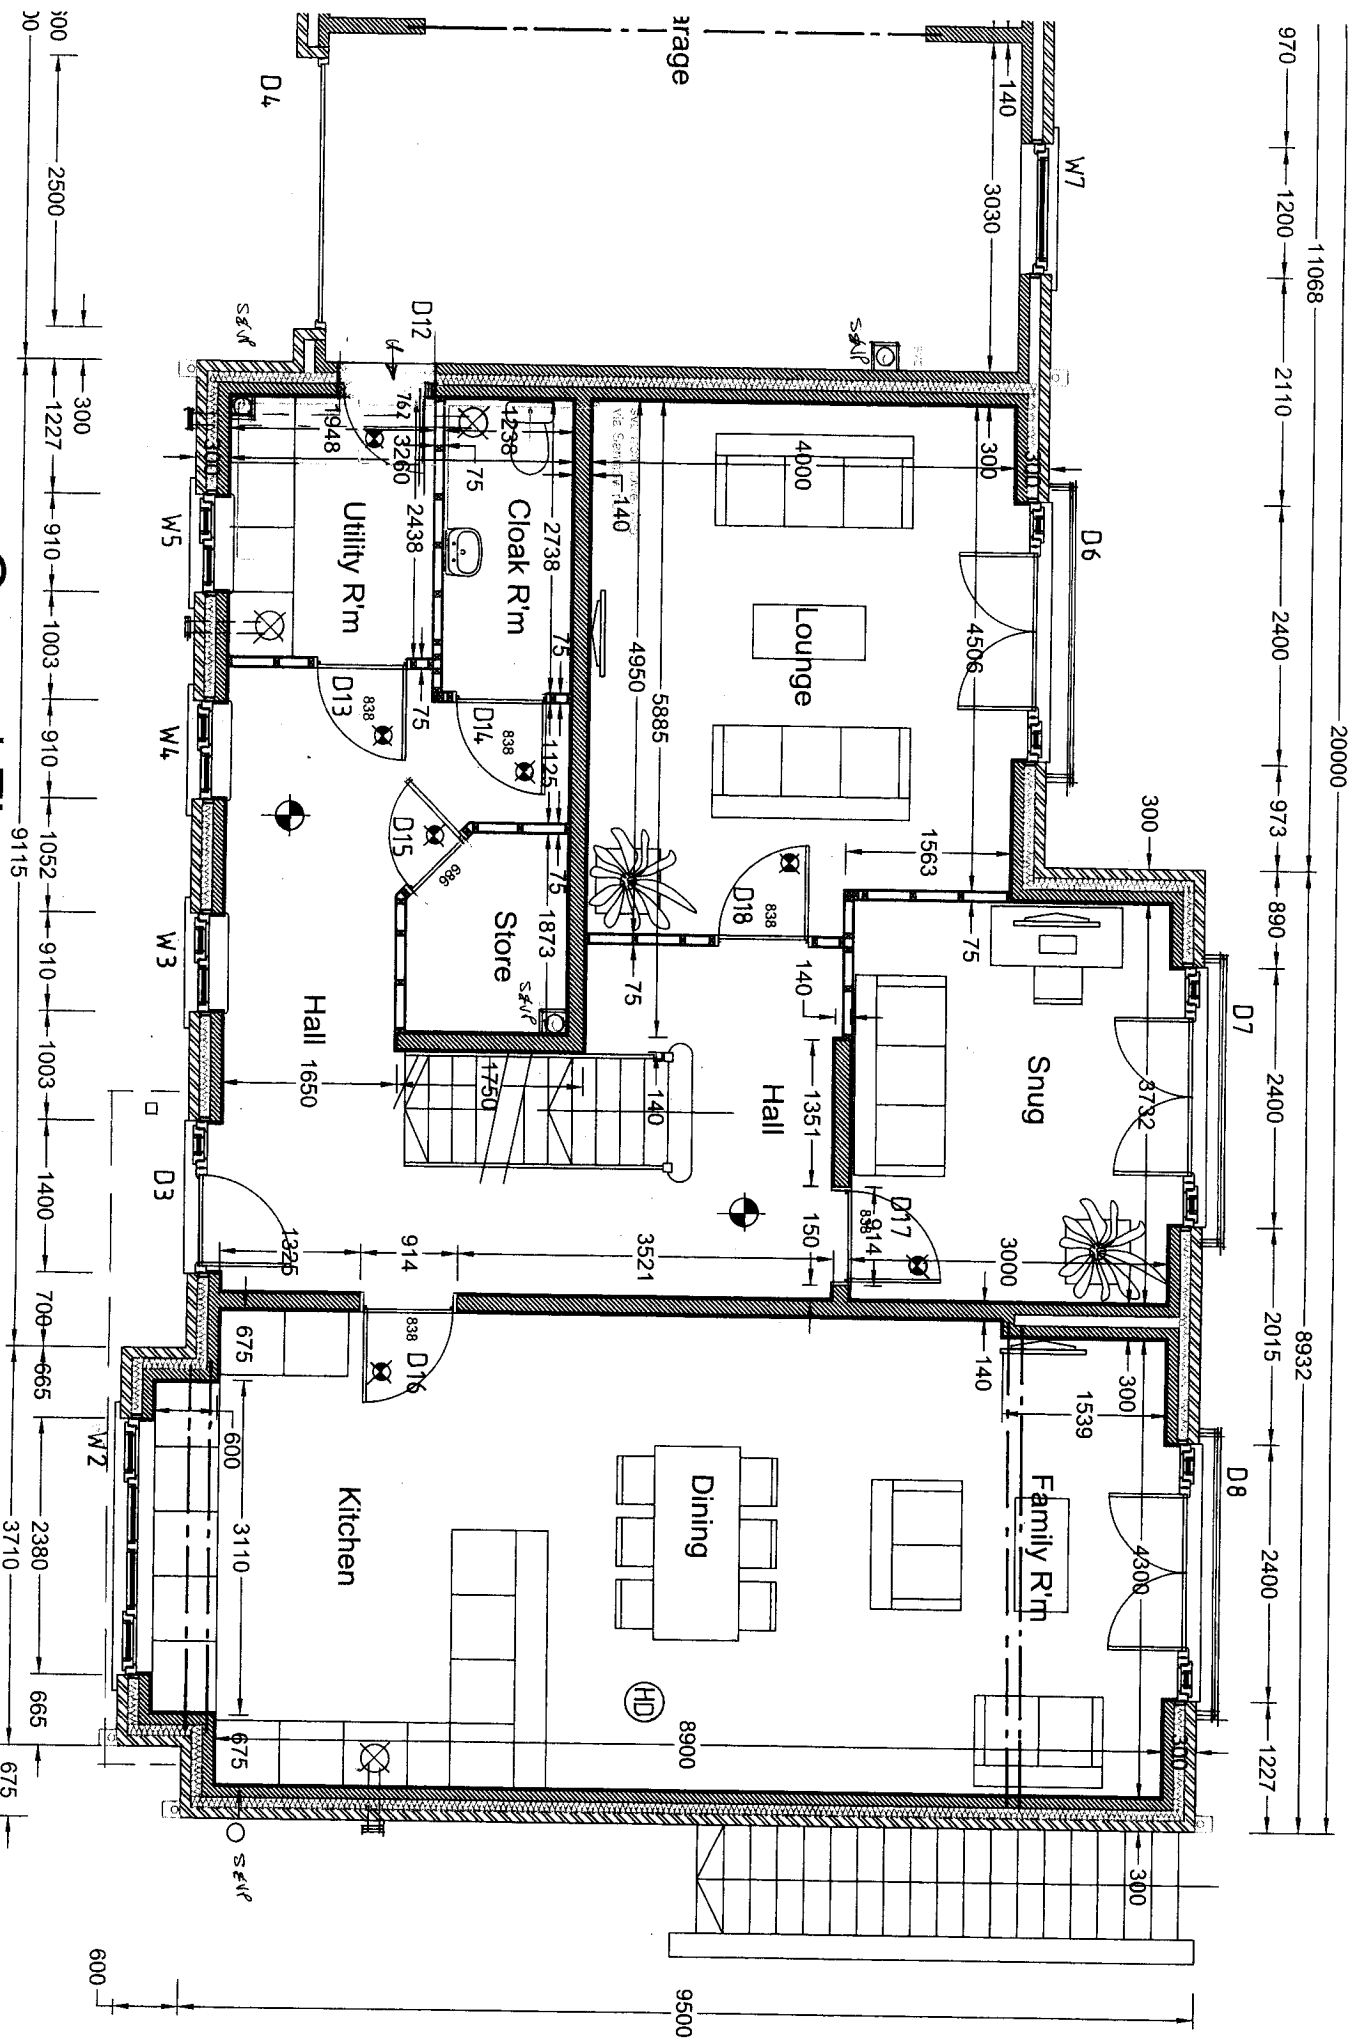

Ground Floor

TMAB

Rev Notes

Gar Greet Assoc	Client	Project	Title	Address
Reside Design Cc	G 3 He	Residential	Type D GFL	Roughbrieh
Westwood 18 Carr				Oxapring.
Tonkers				Sheffield.
Barnsley				
Tel(01226)				