



DO NOT SCALE FROM THIS DRAWING. ALL DIMENSIONS TO BE CHECKED ON SITE BY CONTRACTOR. REPORT ANY DISCREPANCIES TO DRAWING AUTHOR AND PROPERTY SERVICES TEAM. DRAWING OR CONTENTS SHOULD NOT BE DUPLICATED WITHOUT PRIOR CONSENT.


DRAWING TO BE READ IN CONJUNCTION WITH ALL OTHER PROJECT DOCUMENTS INCLUDING BUT NOT LIMITED TO DRAWINGS, SPECIFICATIONS, SCHEDULES

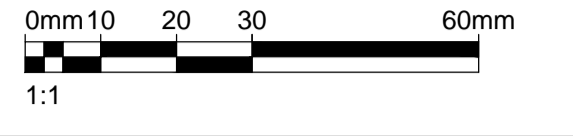


NOTES

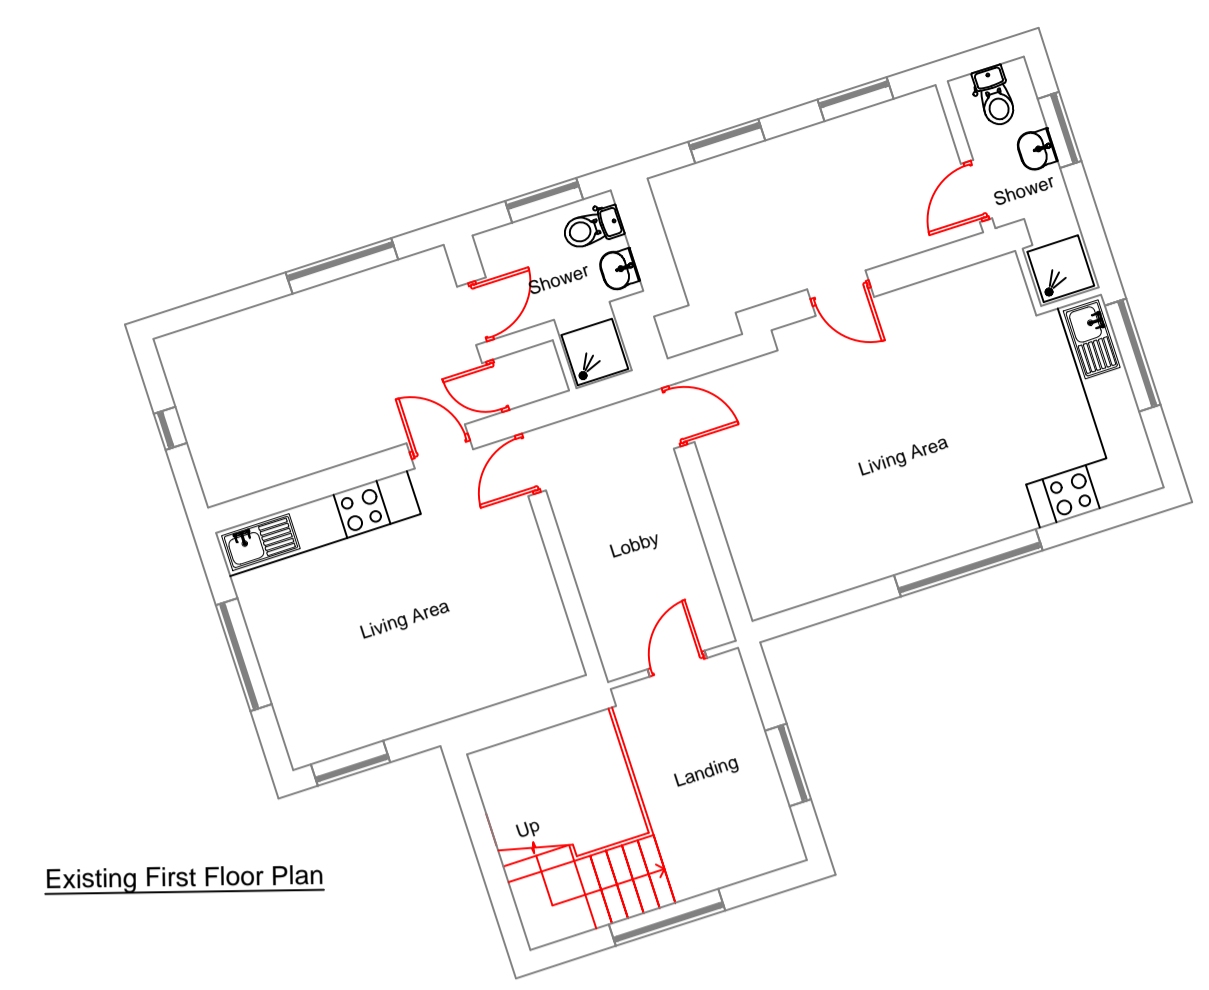


Existing First Floor Plan

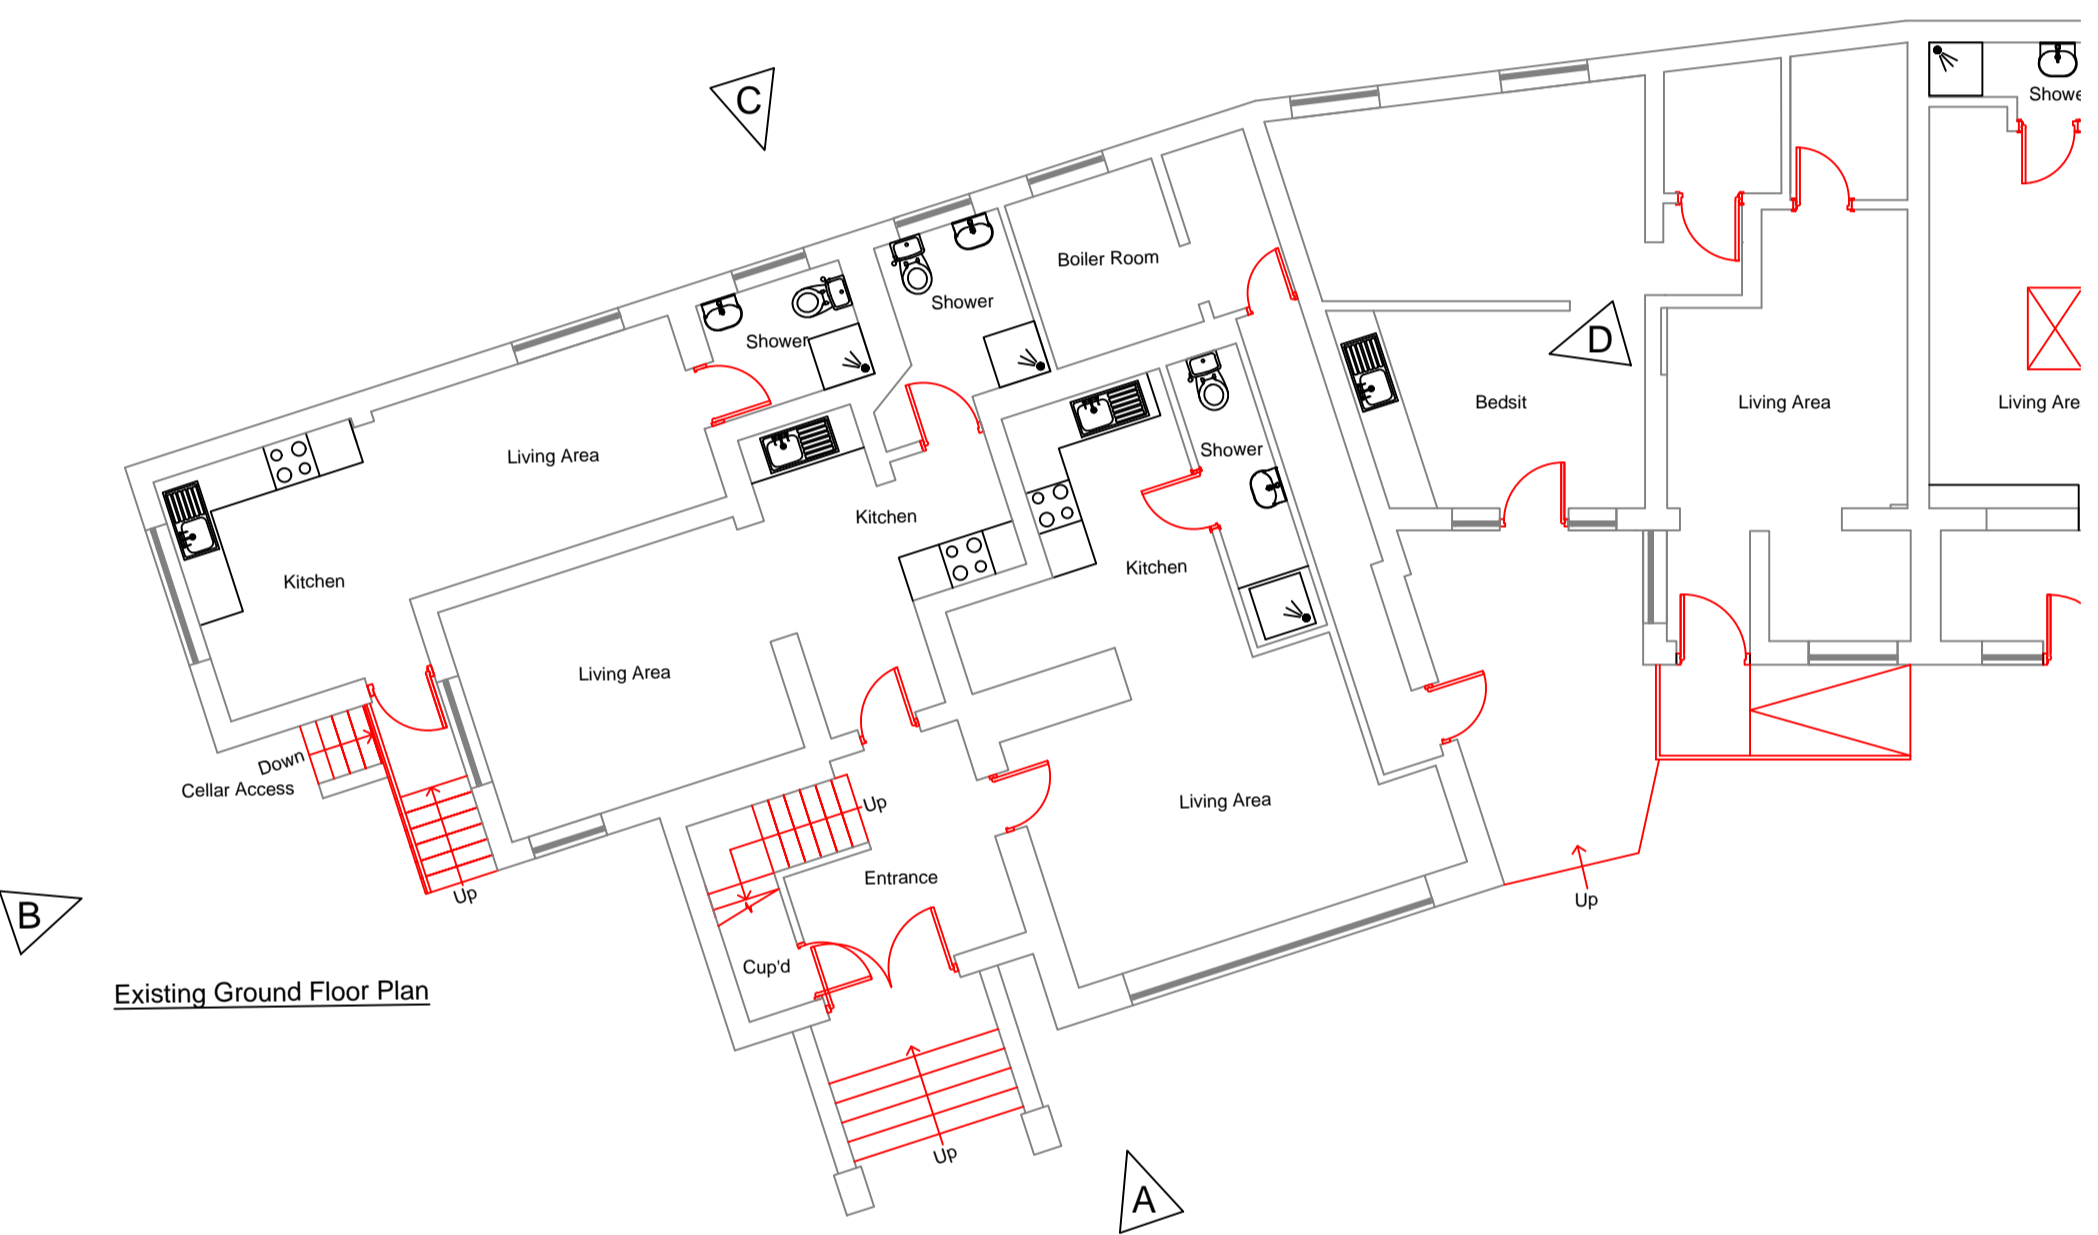

Existing Ground Floor Plan

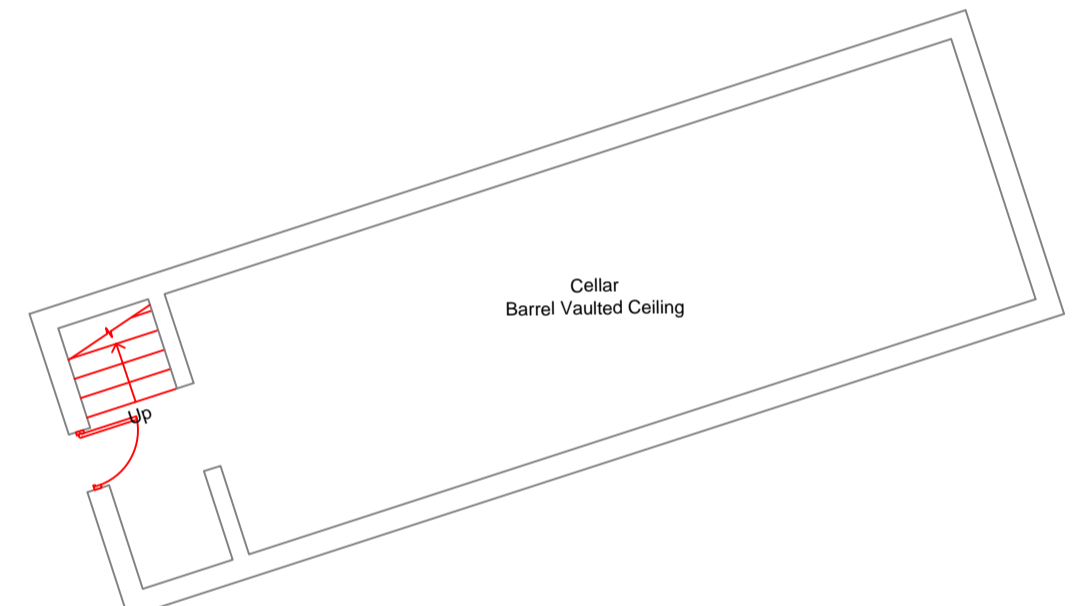

Existing Cellar Floor Plan

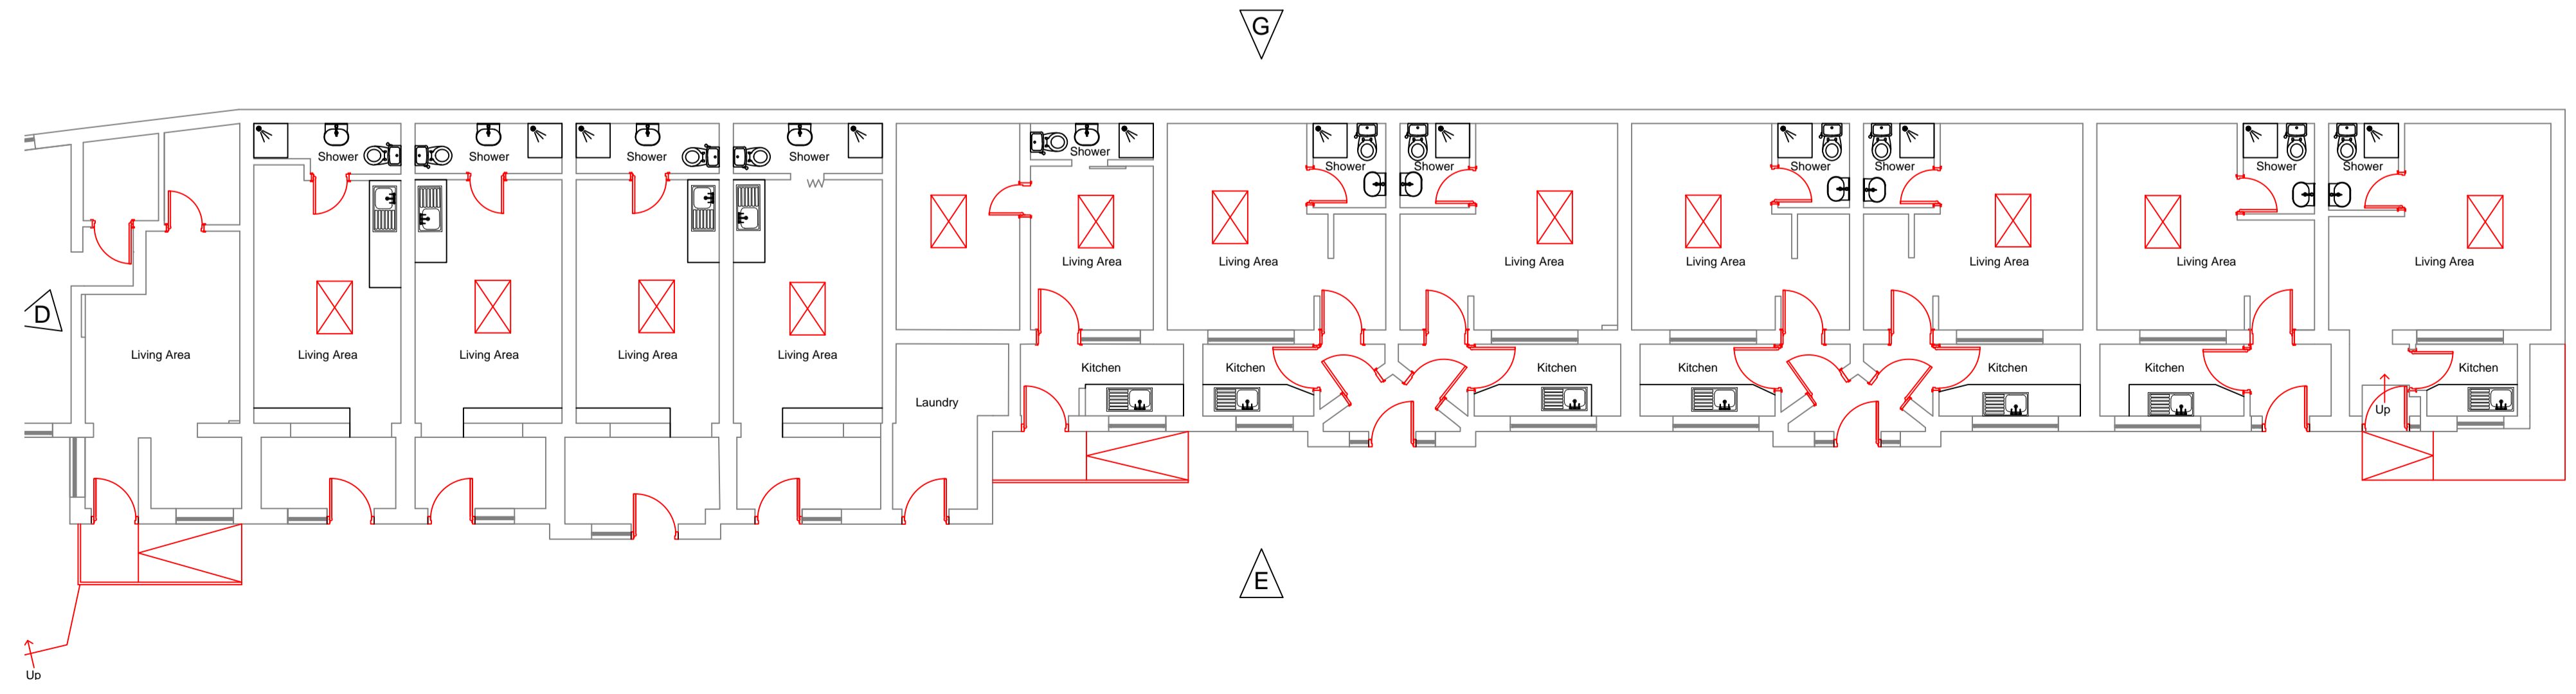

P1	First Issue	28/05/21	MJY
Rev	Notes	Date	Issued By



SERVICE

Accommodation Strategy
BMC

PROJECT

Alteration & Refurbishment of Queens House, Queens Road, Barnsley, S71 1AR

TITLE

Existing Floor Plans

PROJECT REF	DRAWING REFERENCE	REV
Queens House	BMBC-DR-A-002	P1
SCALE	DISCIPLINE	SHEET SIZE
1:100	ARCHITECTURE	A1
PURPOSE OF ISSUE	PRELIMINARY	
	Drawn	MJY
	Checked	MJY