
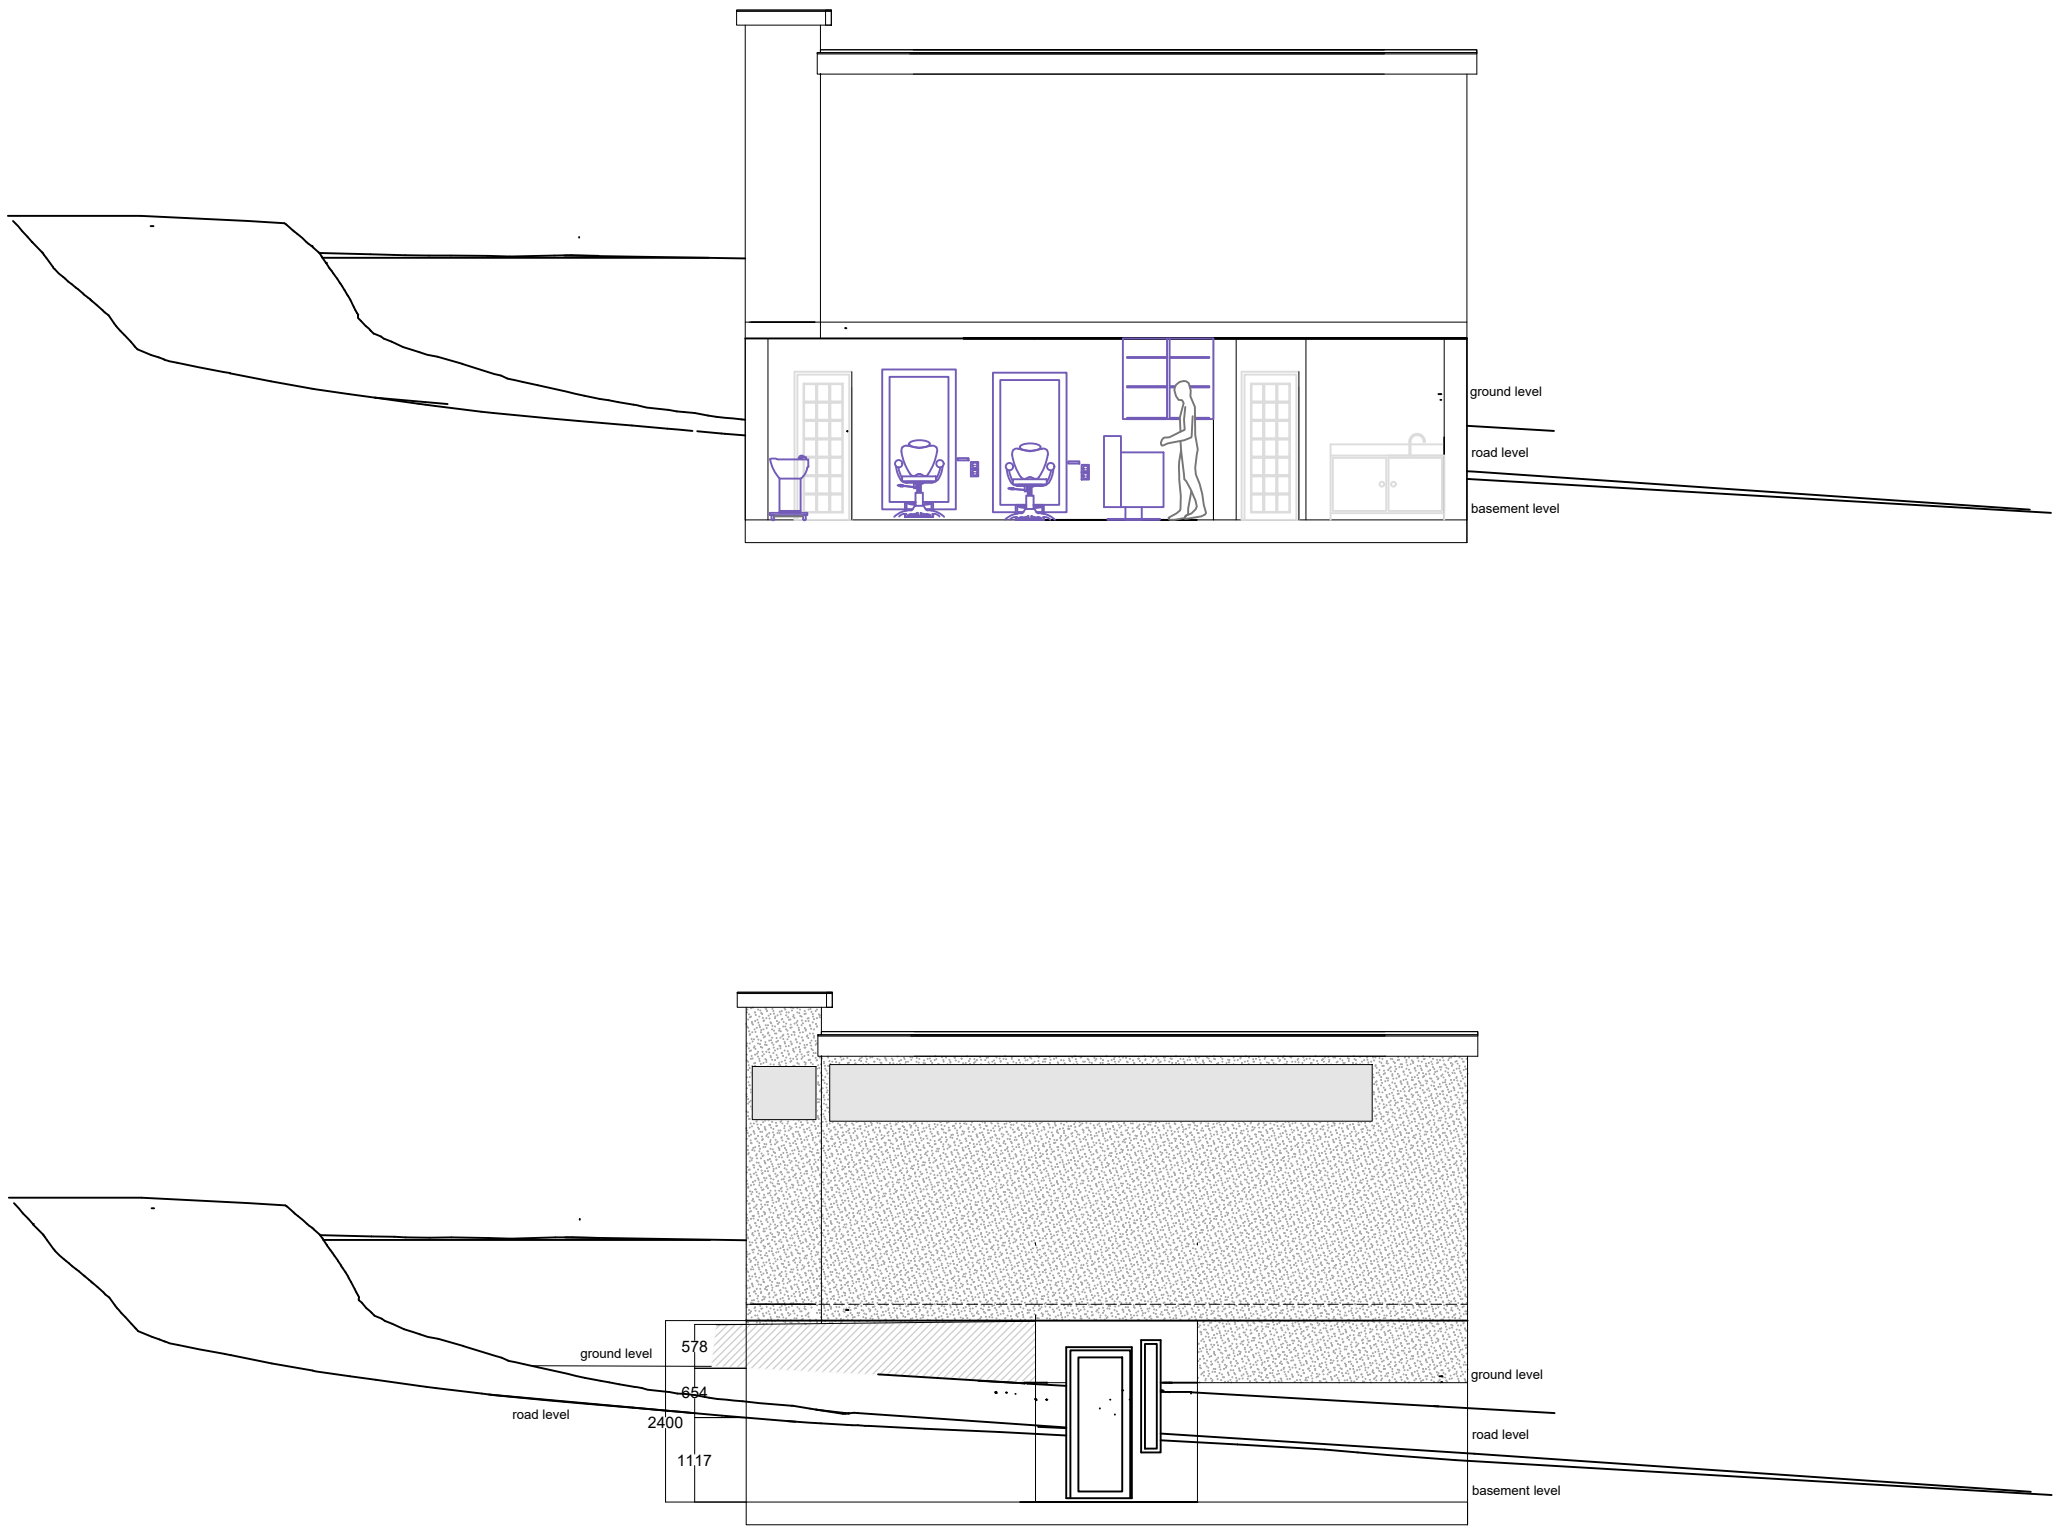


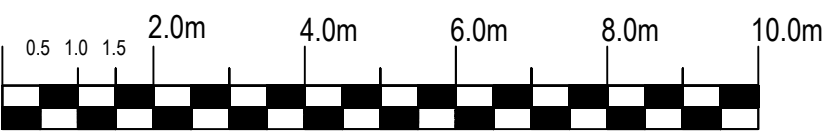

A Designs LTD

| Revision                                       | Date | Description |
|------------------------------------------------|------|-------------|
| Name                                           |      |             |
| Navinth Ravi                                   |      |             |
| Site                                           |      |             |
| 49 & 49A Rowland Road,<br>Barnsley,<br>S75 2PF |      |             |
| Title                                          |      |             |
| Proposed Section<br>Basement plan              |      |             |
| Scale                                          |      | Date        |
| 1:100 on A1 paper                              |      | Aug 2026    |
| Orig. No.                                      | Rev. |             |
| 202410047/15                                   | 1    |             |

The architectural drawings presented above are exclusively intended for the facilitation of Planning Permission and Building Control procedures. The collection of drawings serves as a preliminary conceptualization offering a foundational depiction of proposed developments, encompassing essential design elements such as appearances, fundamental measurements, and technical specifications. It's crucial to note that all dimensional data provided herein must undergo thorough verification by the Contractor. Any inconsistencies or discrepancies should be resolved and clarified with the Client before commencing construction activities.

It is imperative that the entirety of the project aligns with and complies meticulously with the prevailing Building Regulations. Commencement of any work is strictly prohibited until comprehensive approval has been granted by the relevant Building Regulations authority.

For further consultation and guidance tailored to your specific project, we strongly recommend seeking advice and direction from your Local Council.