


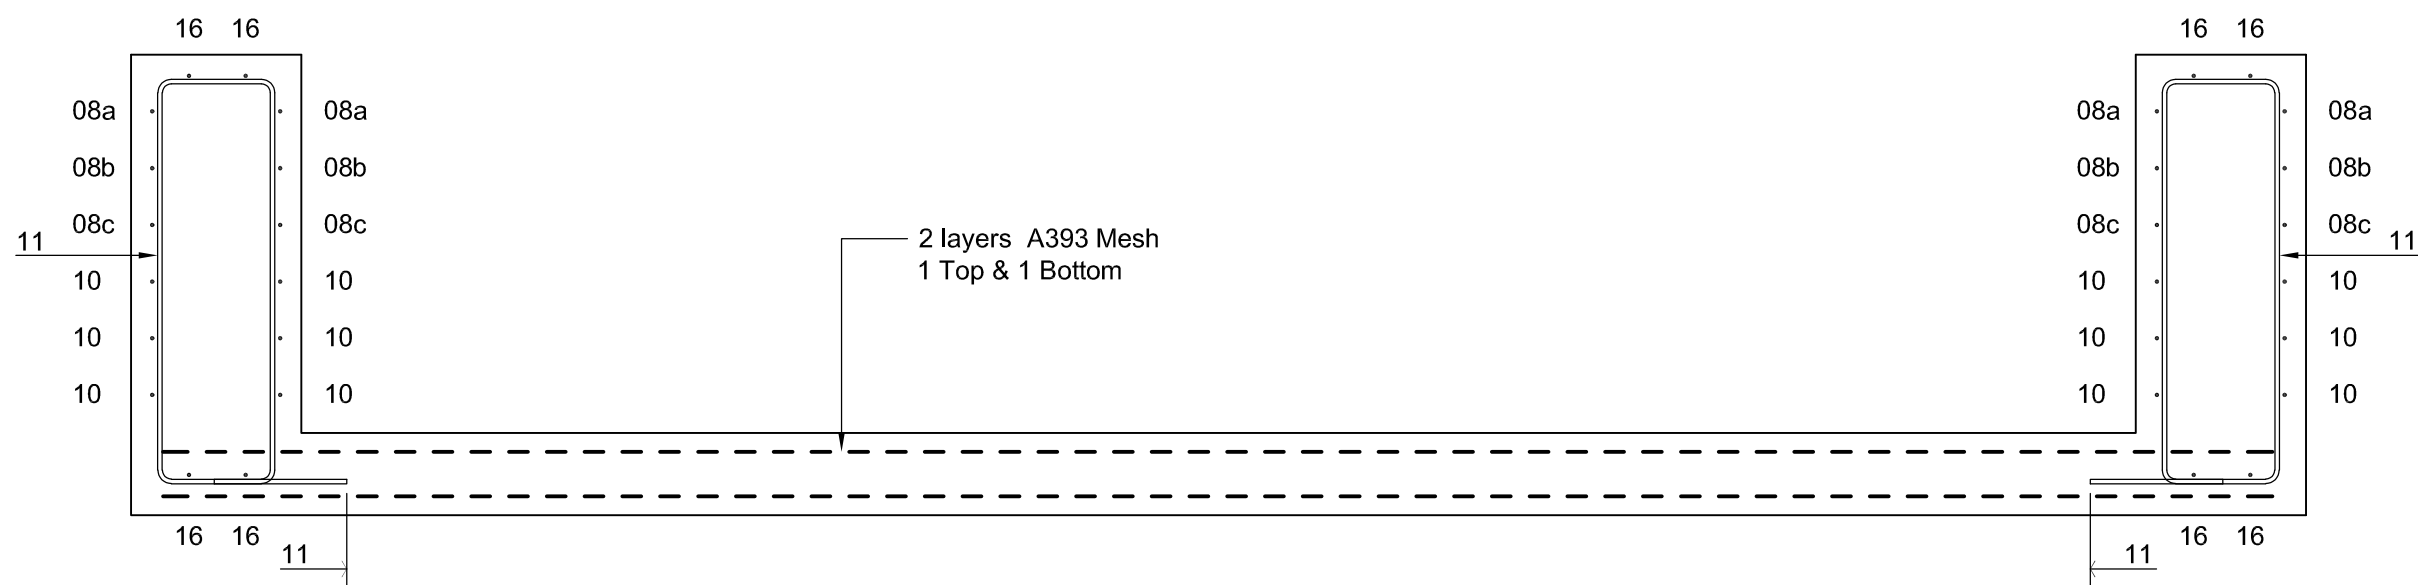

Section 02
1:20



P01	Preliminary Issue	MD	TS / SdJ	18.02.2025
Rev:	Description:	Drawn:	Chk/App:	Date:

Client

Premier Foods

 **Dice**

Third Floor
The Courtyard
35-37 St Mary's Gate
Nottingham
NG1 1PU

0115 952 8752
Info@diceconsult.co.uk
diceconsult.co.uk

PFSP-DCE-XX-00-DR-S-4000

