




-  Application Boundary
-  Other land under Applicant's Control



0344 8700 007
axis.co.uk

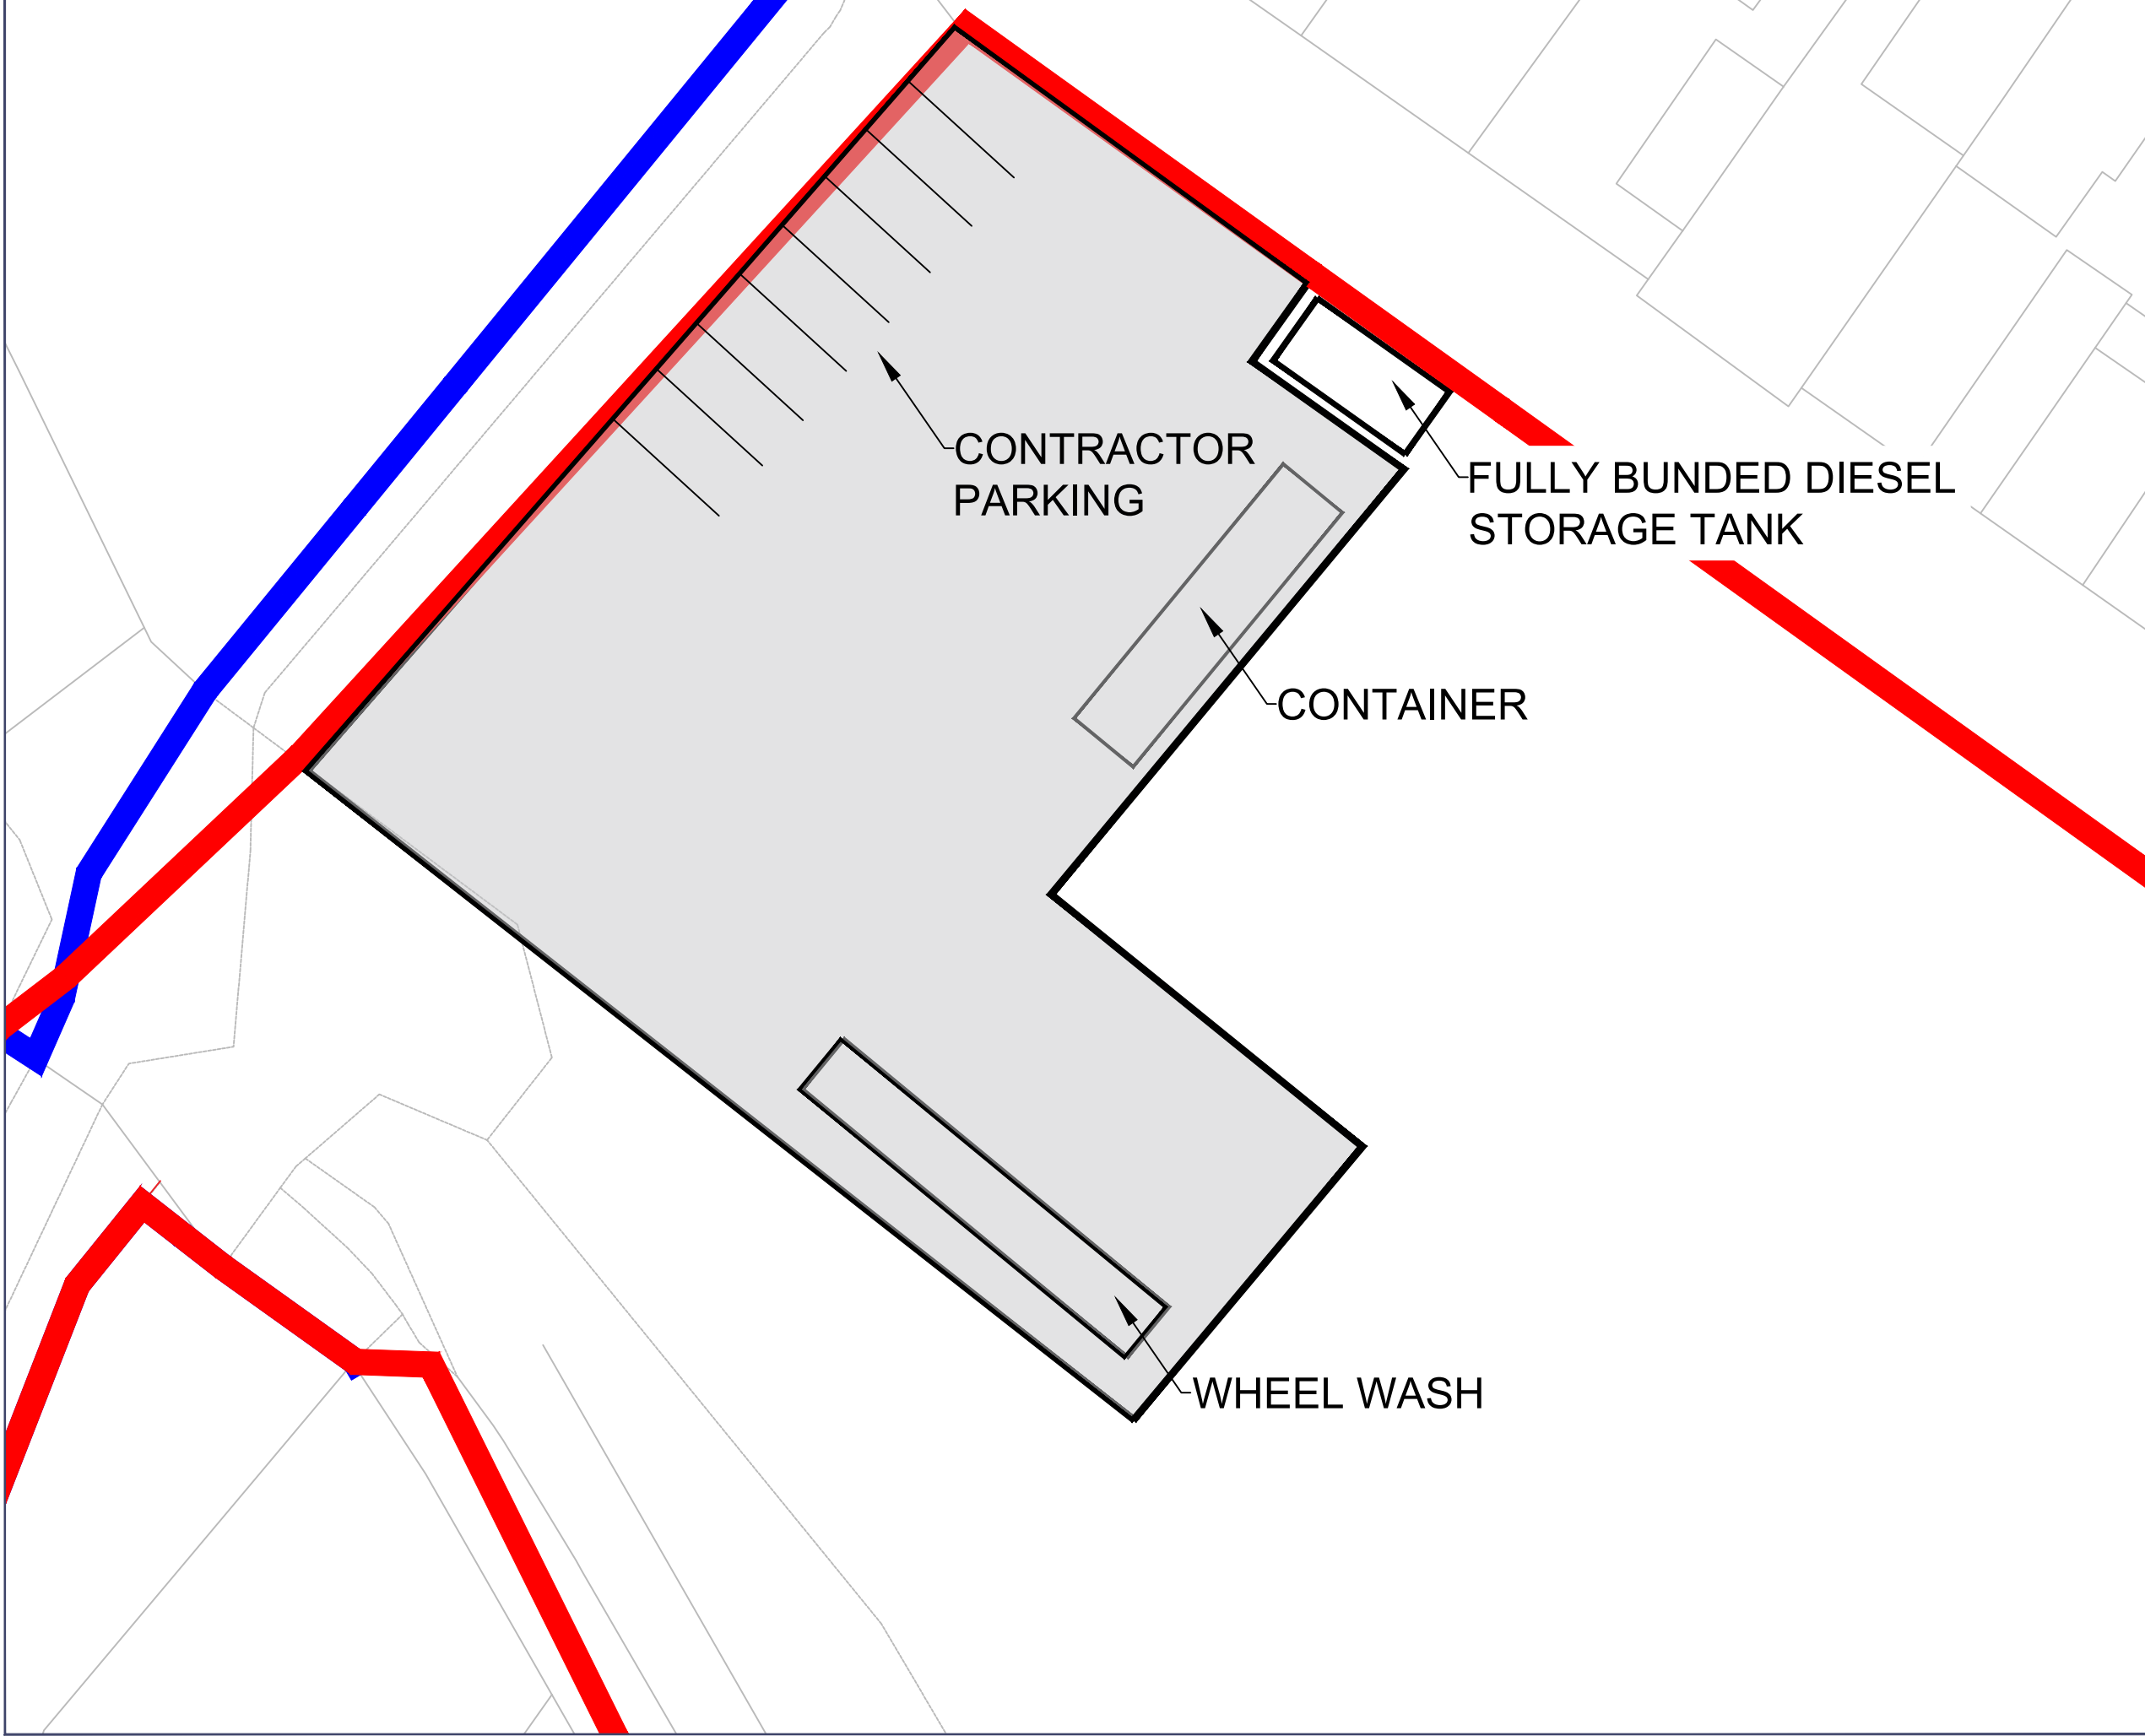

Project

Stairfoot Quarry

Figure Number

Figure NTS5

Figure Title

Temporary Site Compound

Scale

1:250 @A3

Date

October 2025

