



ELEVATION

CHANGES MARKED IN RED


PROPOSED FRONT ELEVATION

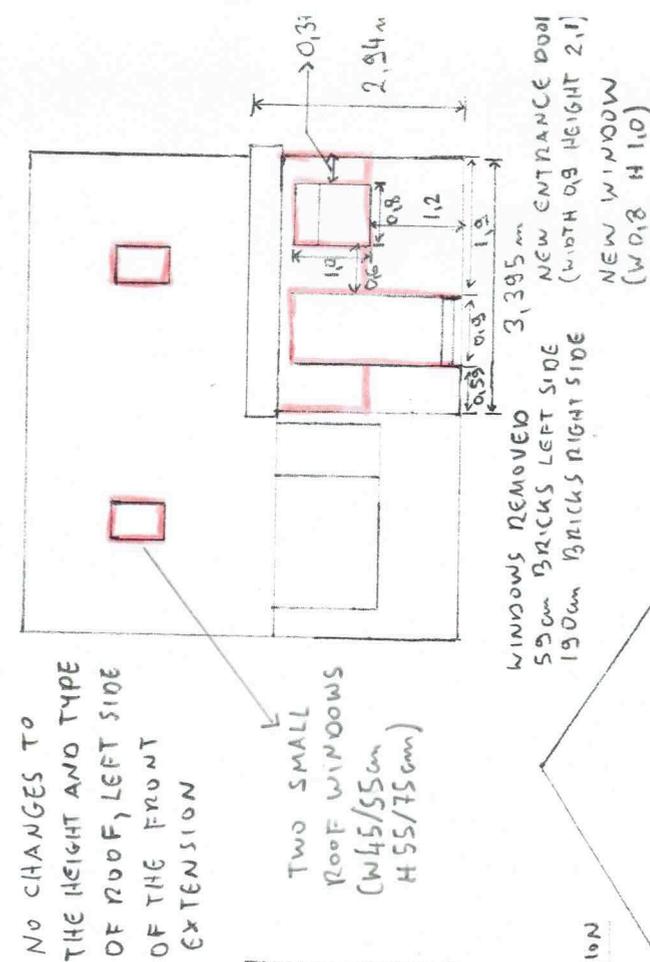


PROPOSED SIDE ELEVATION

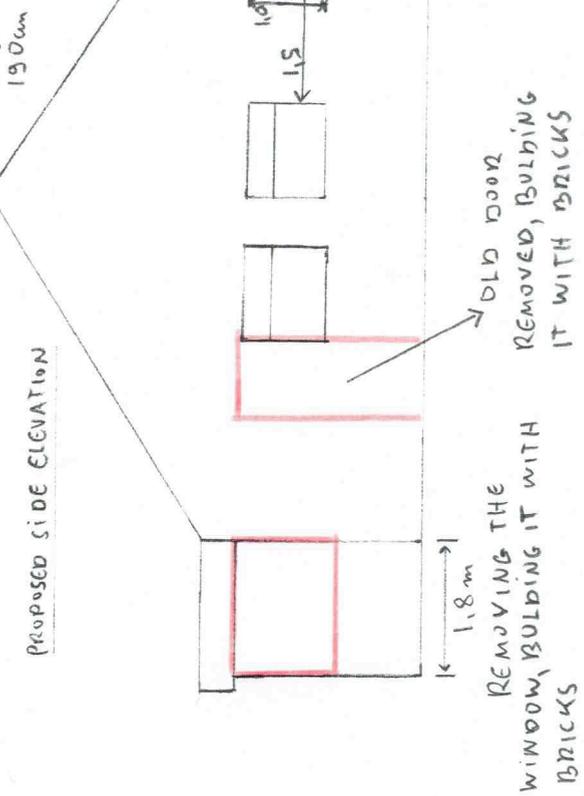

EXISTING SIDE ELEVATION

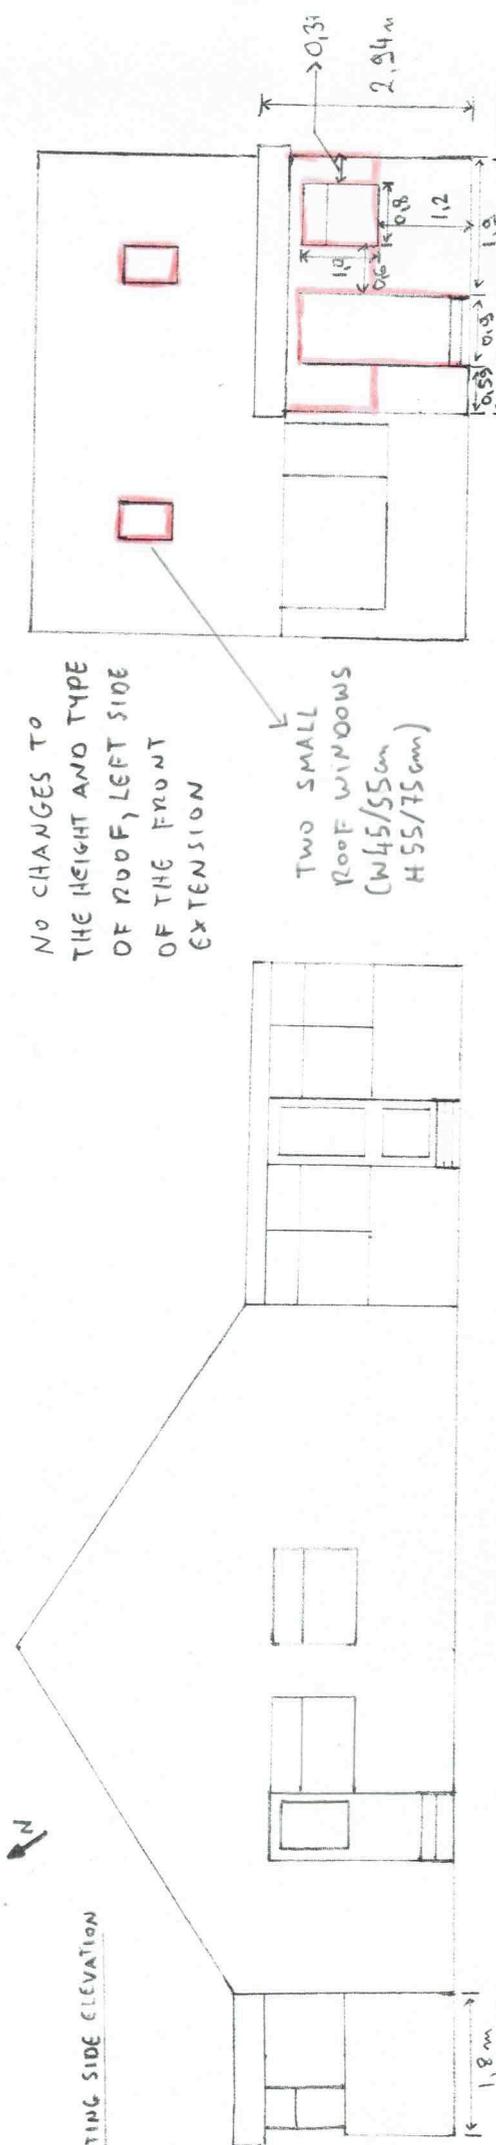

EXISTING FRONT ELEVATION

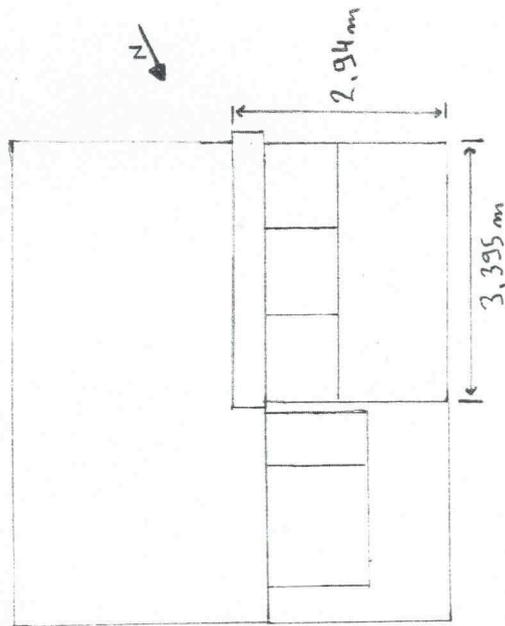

PROPOSED CONVERSION OF THE EXISTING DINING ROOM INTO AN ENTRANCE HALL WITH ADDITIONAL LAUNDRY FACILITIES

ADDRESS - 15 VENETIAN CRESCENT DARFIELD S73 9PZ BARNSELEY

SCALE - 1:100