
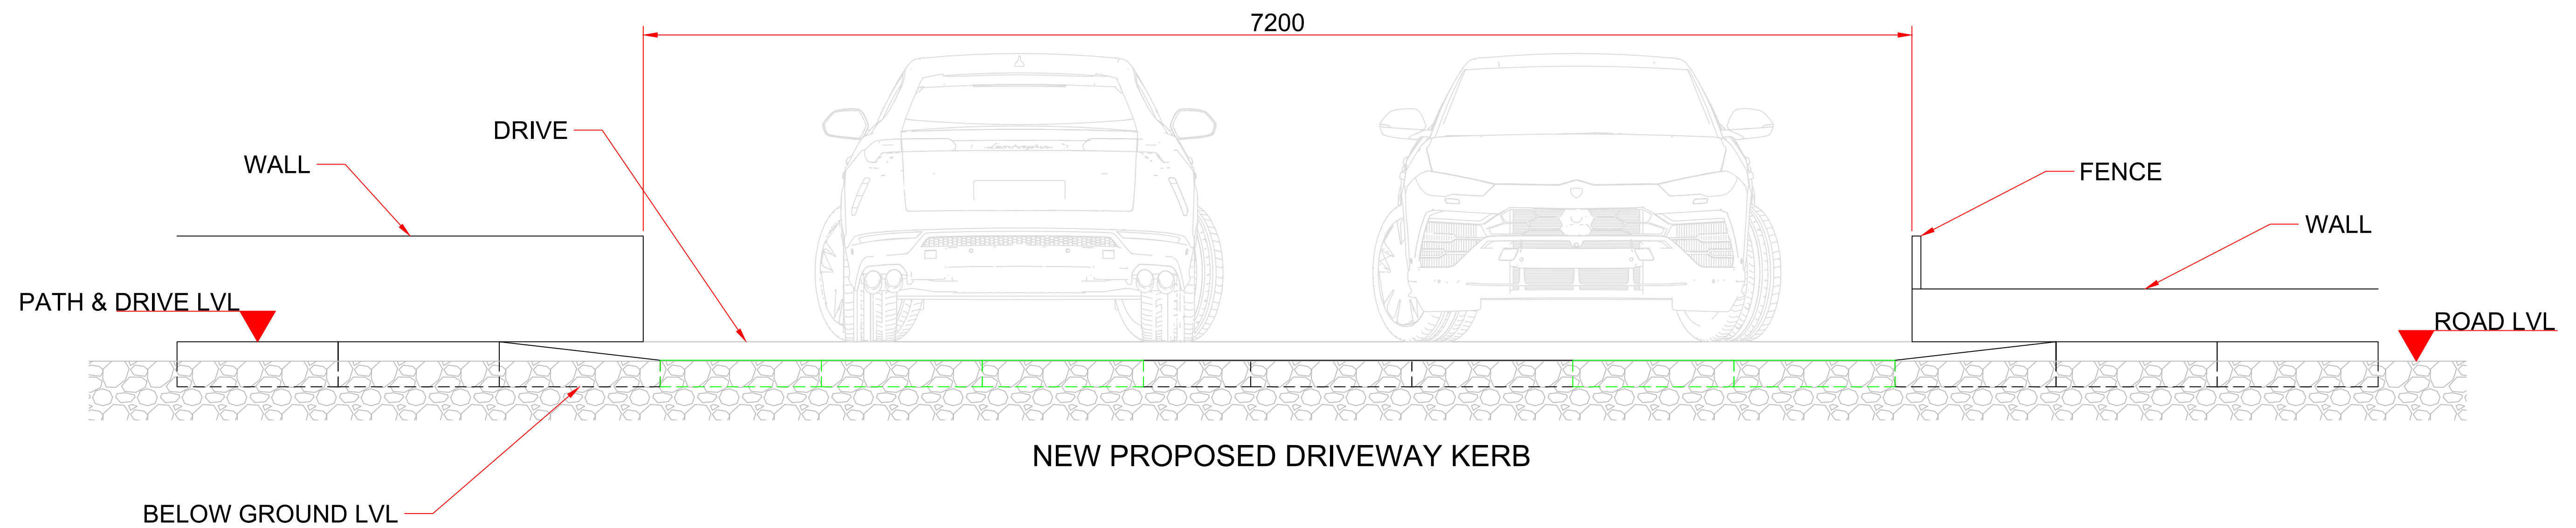


EXISTING KERB
NEW KERB

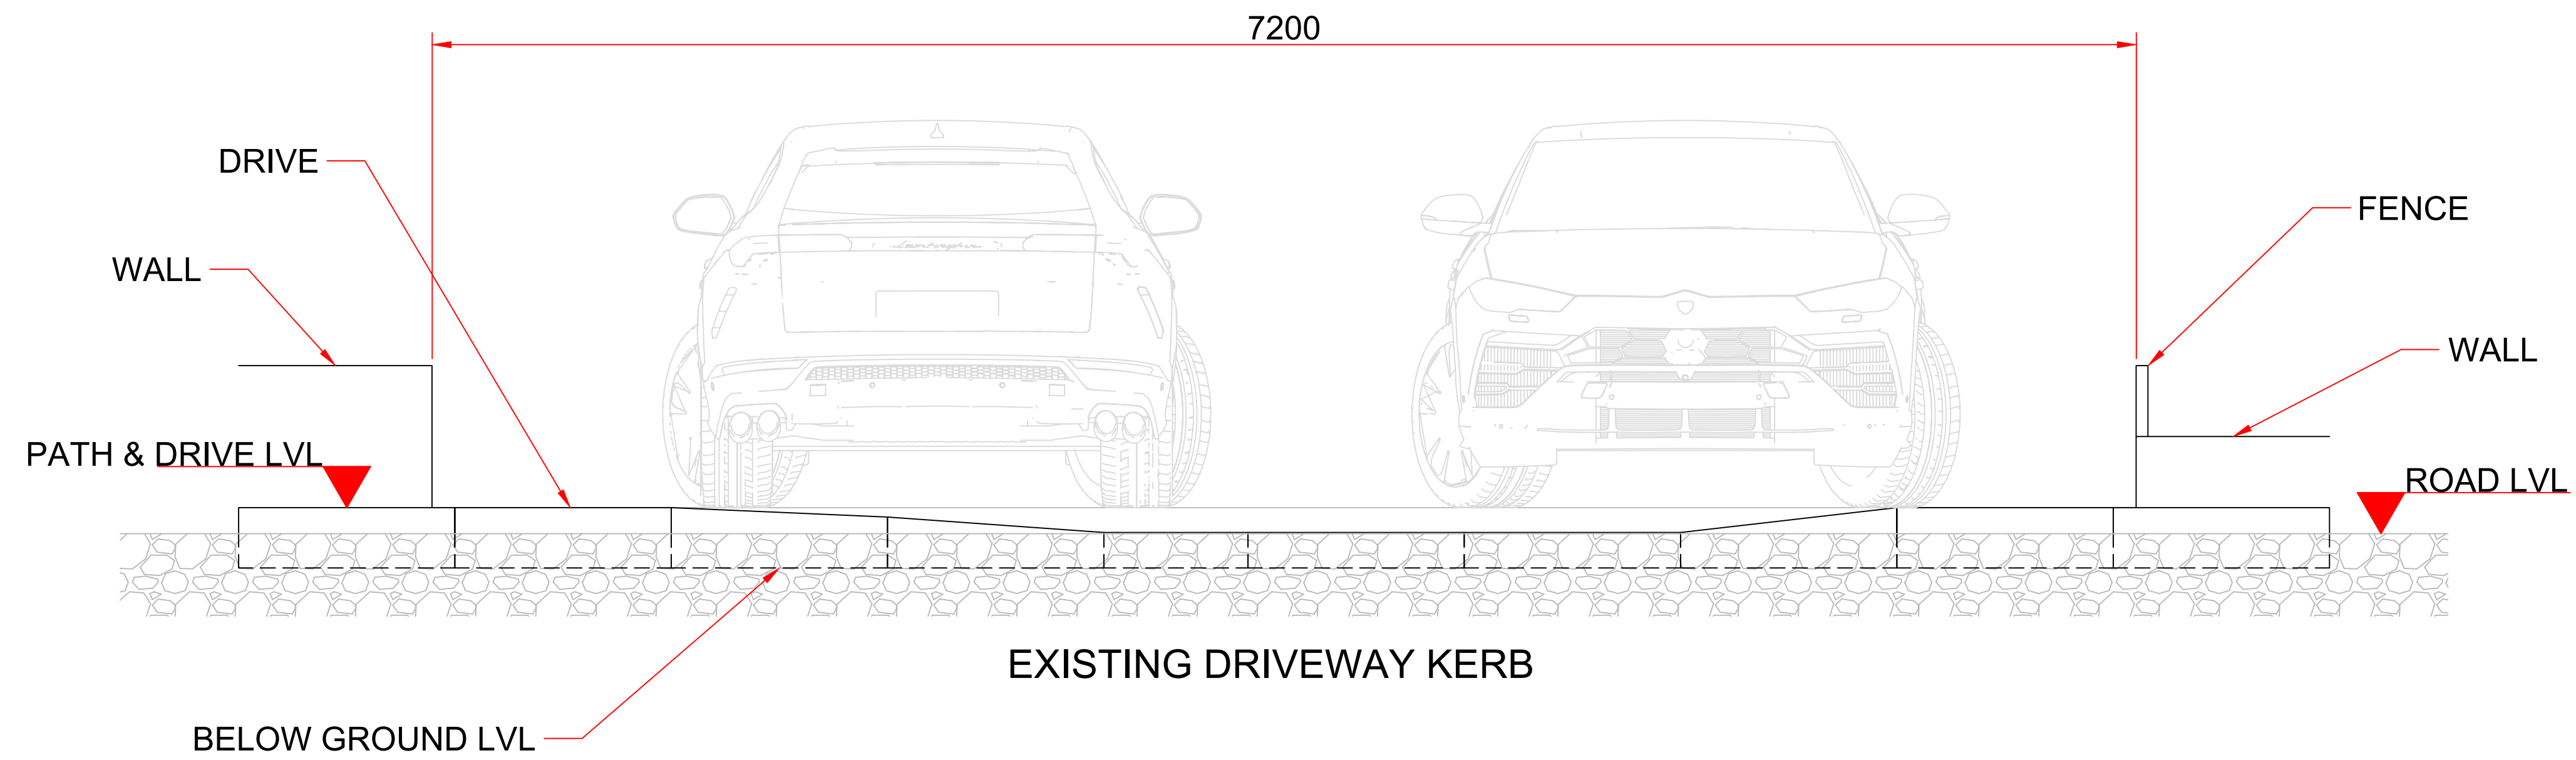

Title: Driveway Kerb Extension		
Drawn by: C Connor	Date: 15.04.25	Rev: A