


STAFF ARRIVAL AND DEPARTURE



STUDENT ARRIVAL AND DEPARTURE



DURING SCHOOL HOURS- STAFF AND STUDENT USE

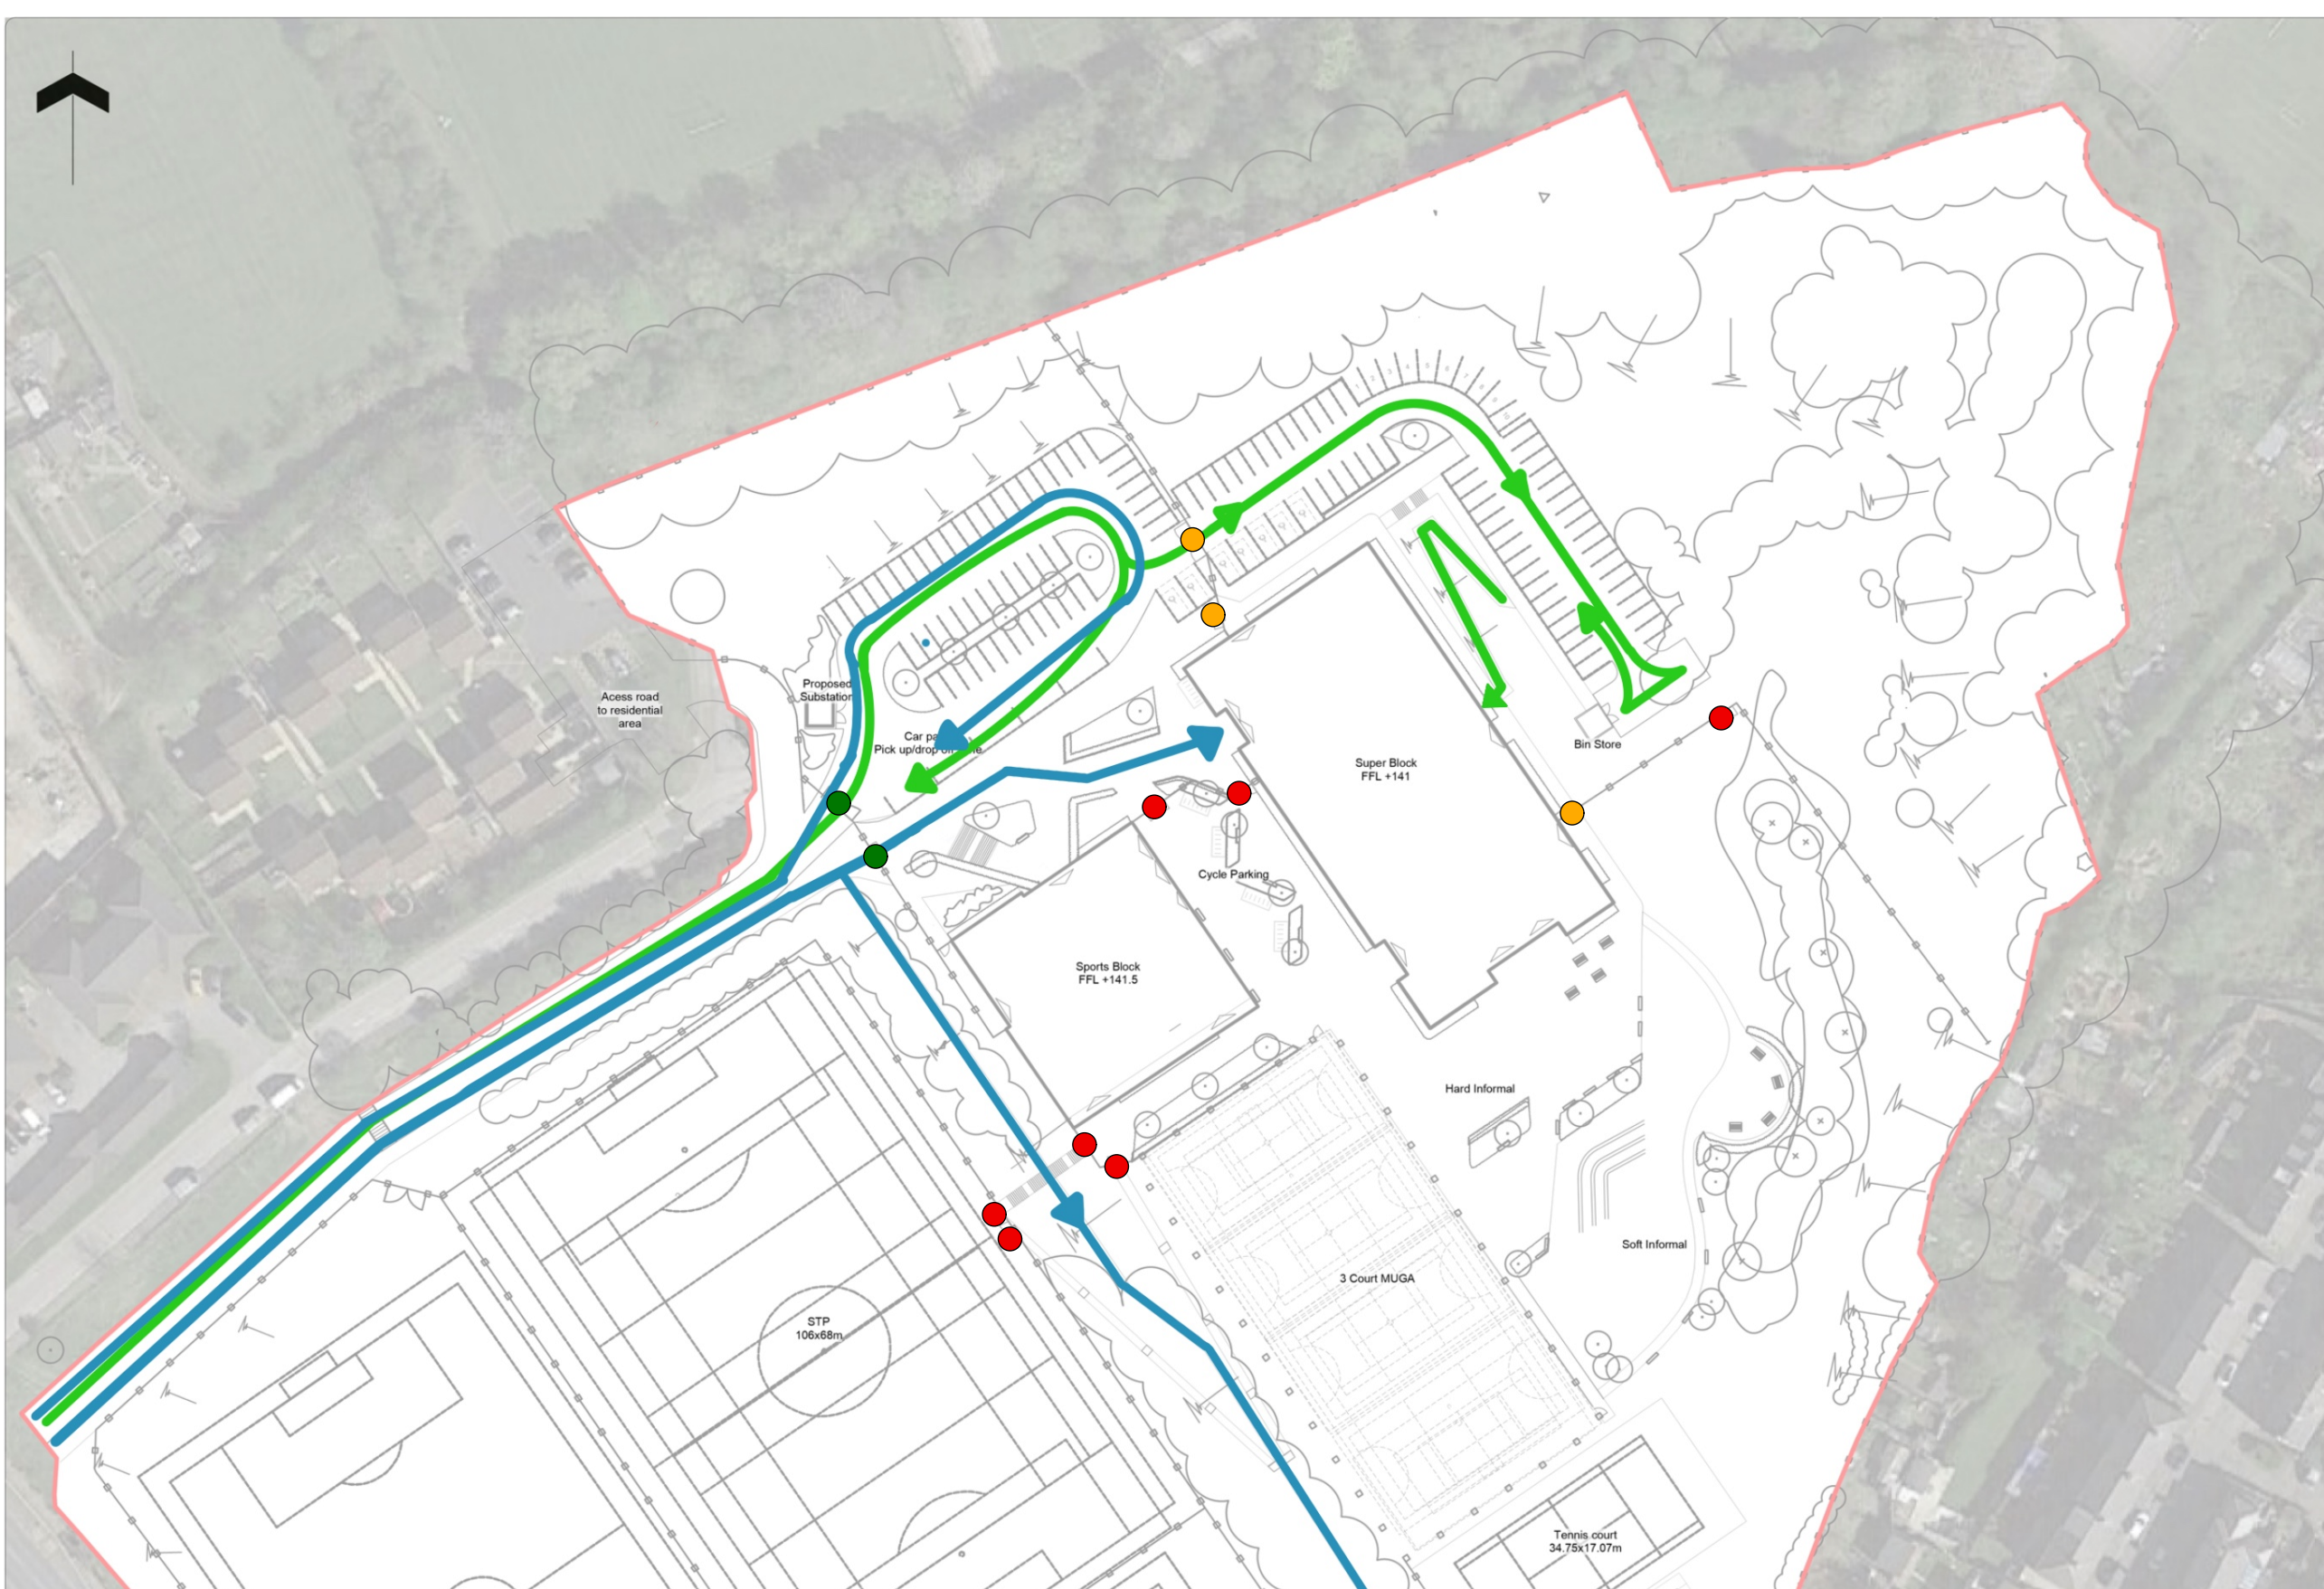

DURING SCHOOL HOURS- COMMUNITY/SERVICE USE

**Note**  
1. Do not scale from this drawing  
2. To be read in conjunction with Project Risk Register REF: XXX  
3. To be read in conjunction with all other Landscape Architect's drawings

**KEY**

**Movement**

- **Car Access**  
Staff & Drop Off
- **Pedestrian Access**  
Pupils & Staff Use
- **Servicing Access**  
Delivery vehicles & Bin lorries
- **Community/Visitor Access**  
Pedestrian/Vehicular access for t

**Gate Locations**

- Gate location - OPEN
- Gate Location - MANAGED
- Gate Location - LOCKED

| ID                     | RISK | MITIGATION | DATE MITIGATED |
|------------------------|------|------------|----------------|
| RESIDUAL PROJECT RISKS |      |            |                |

| DATE      | REV | DESCRIPTION OF REVISION | DRAWN BY | APPROVED BY |
|-----------|-----|-------------------------|----------|-------------|
| REVISIONS |     |                         |          |             |

STATUS  
**S2 - FOR PLANNING**

Ares Landscape Architects LTD  
Gatecrasher,  
51 Eyre Lane  
Sheffield  
S1 4RS  
t: 0114 276 2000  
e: hello@aresdesign.co.uk  
w: ares.eu.com

CLIENT:  
**BOWMER & KIRKLAND**

PROJECT TITLE:  
**TRINITY ACADEMY ST EDWARDS  
BARNSELY**

DRAWING TITLE:  
**Access and Circulation**

|                |              |                   |
|----------------|--------------|-------------------|
| DRAWING SCALE: | DRAWN BY:    | DRAWN DATE:       |
| Varies         | PH           | 06/10/2021        |
| PAPER SIZE:    | APPROVED BY: | ALA PROJECT CODE: |
| A1             | RA           | ALA696            |

|                               |         |           |
|-------------------------------|---------|-----------|
| DRAWING NUMBER:               | STATUS: | REVISION: |
| FS0954-ALA-XX--ZZ-DR-L-0010S2 |         | P01       |