


PROPOSED ELEVATION 03

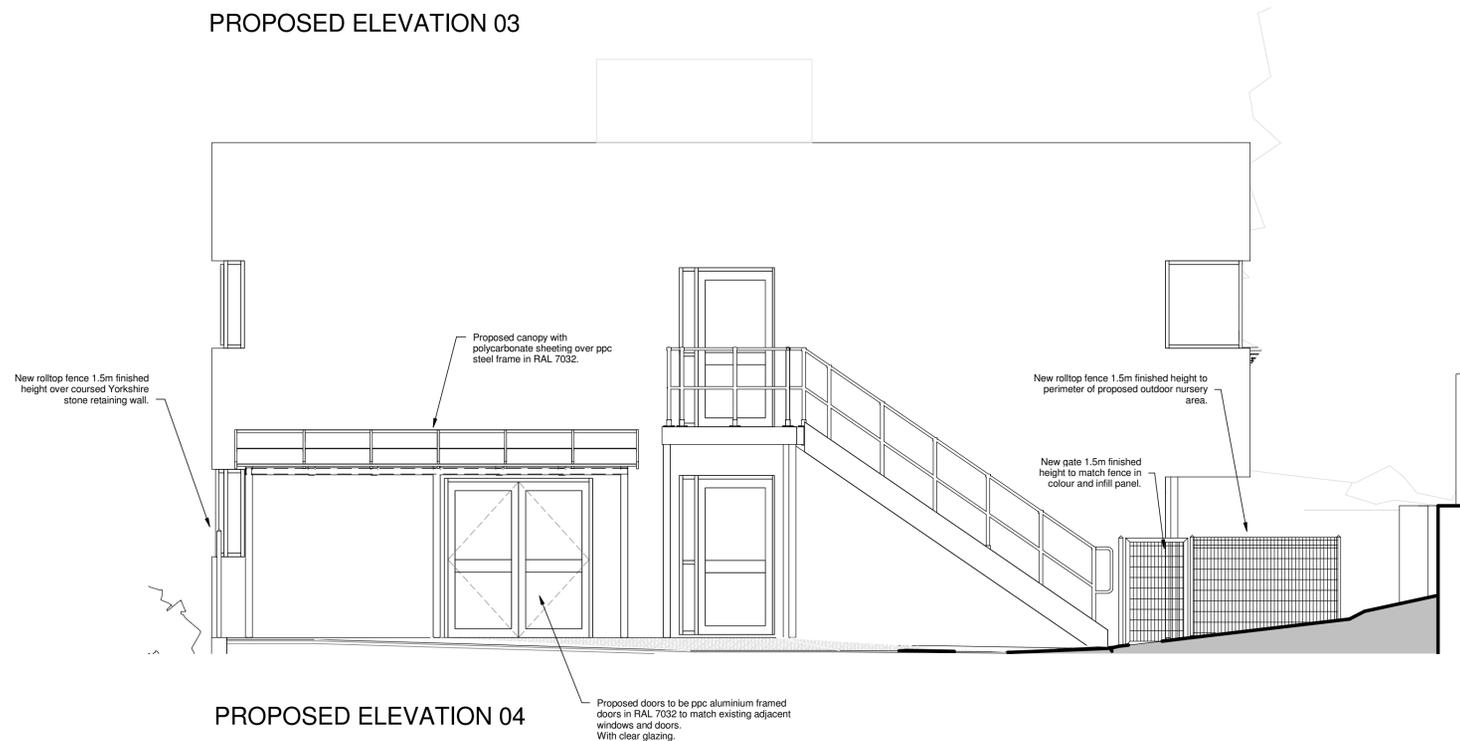

PROPOSED ELEVATION 04

Rev	Description	Date	Dr by / App by
original by		date created	approved by
CB		03/18/14	Approver

Building Consultancy  
Aedas Building Consultancy Ltd  
Nonwich Union House  
High Street  
Huddersfield, HD1 2LF  
United Kingdom

**Aedas**

T +44(0)1484 537411  
F +44(0)1484 530332  
E huddersfield@aedas.com  
aedas.com

client name  
**NORTHERN COLLEGE**

project  
**Owen Block Remodelling Works**

drawing  
**Proposed Elevations 02**

project number	scale	
BC.HUD.2013.01193	1 : 50 @A1	
drawing number	rev	issue status
P_09		PLANNING

This drawing is to be read in conjunction with all related drawings. All dimensions must be checked and verified on site before commencing any work or producing shop drawings. The originator should be notified immediately of any discrepancy. This drawing is copyright and remains the property of Aedas.

