
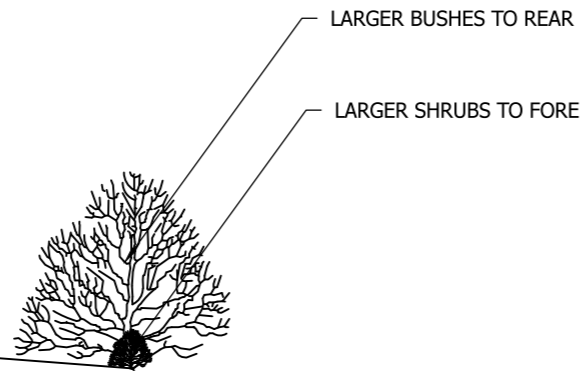




Drawing No.	Rev No.
MAL005 -008	A

DO NOT SCALE: Contractor to check all dimensions and report any omissions or errors

NOTES

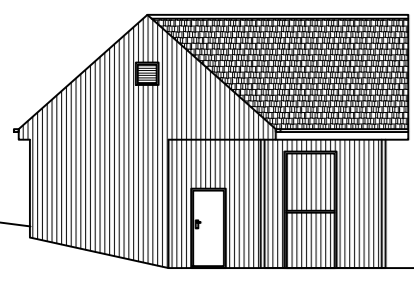

PROPOSED SECTION
SCALE 1:200 AT A3

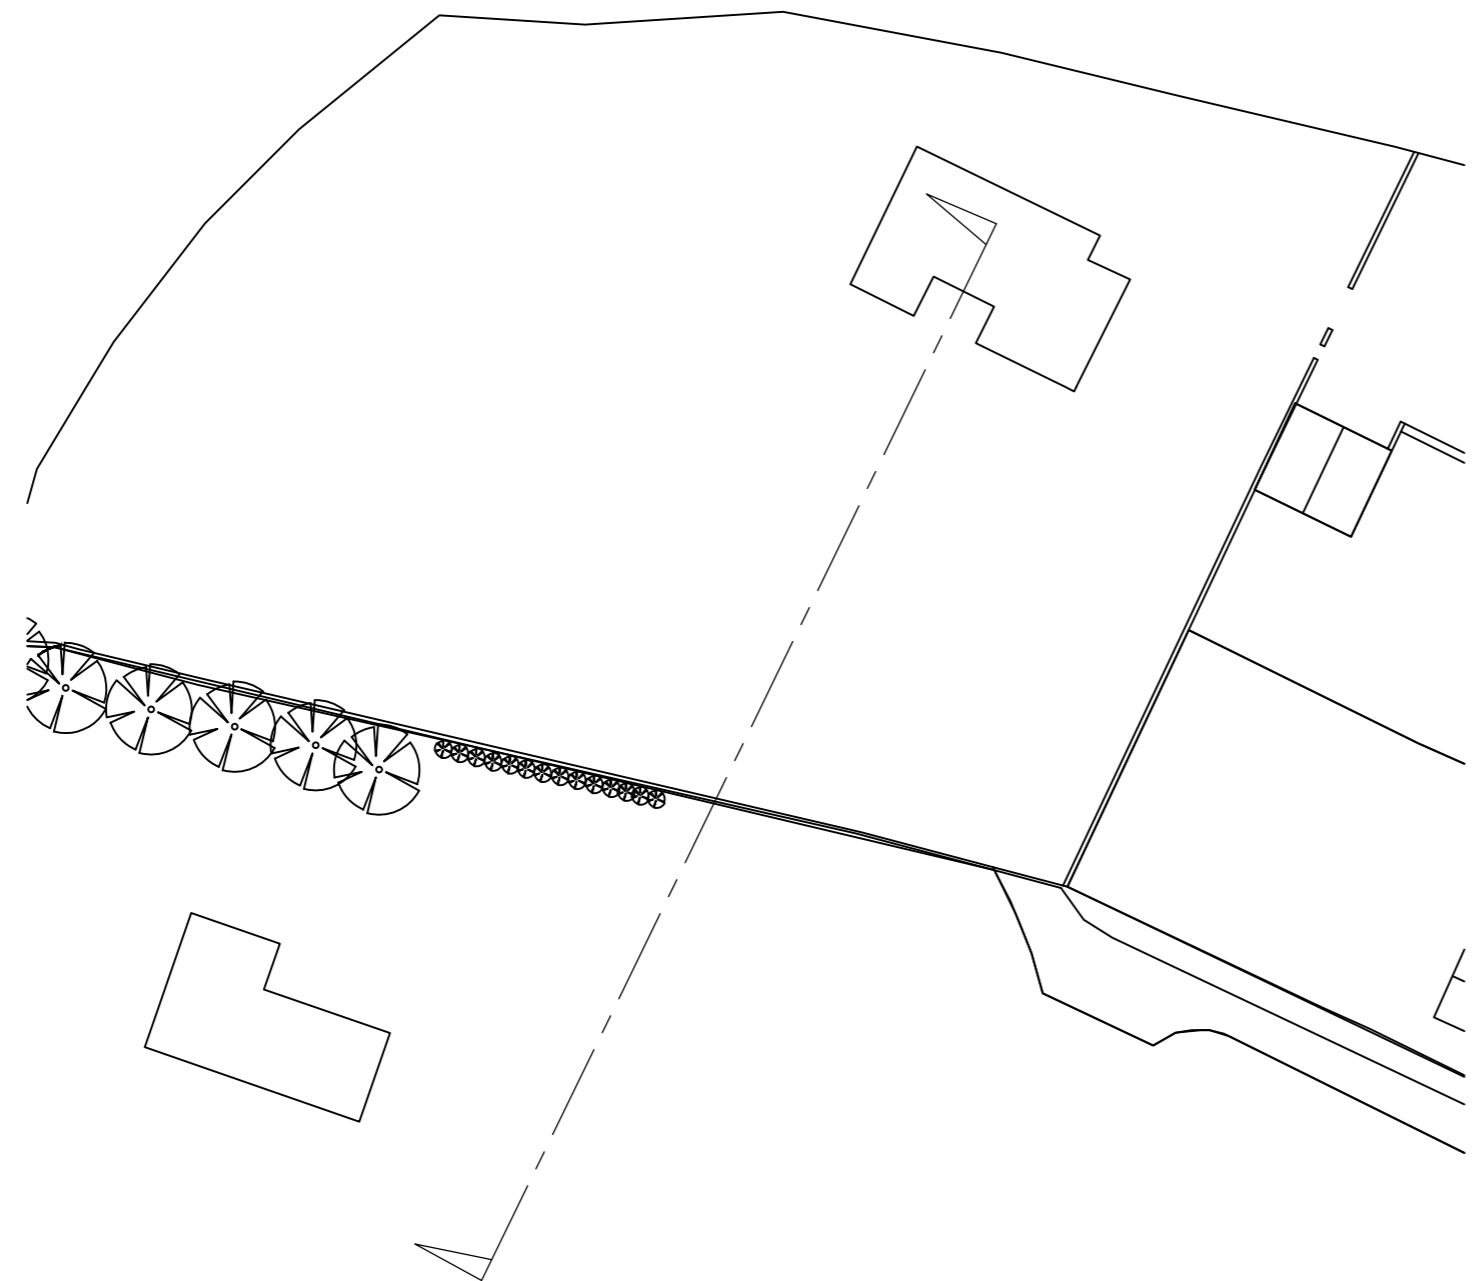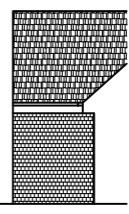

PROPOSED PLAN
SCALE 1:500 AT A3

Rev	Description	By	Chk	App	Date
A	Moved to avoid power lines	JRB			24/10/18

JRB DESIGNS Ltd
1 Saville Road
Cudworth
Barnsley
S72 8LT
Tel: 01226 383542
Fax: 01226 380078
Mob: 07970 541192
Email: john@jrbdesigns.co.uk

This drawing is copyright. © jrbdesigns Ltd.

Client
MR A LINDLEY

Drawing Title
SITE SECTION

Address
**LAND NEAR HUNGER HILL FARM
HAIGH HEAD ROAD
HOYLANDSWAINE**

Project Title:
PROPOSED STABLES

Purpose of Issue:
PLANNING

Drawing Status
FIRST ISSUE

Scale at A3 AS SHOWN	Drawn By JRB	Date 01/06/2017
Checked By AL	Date 01/06/2017	Approved By AL Date 01/06/2017
Project No. MAL005	Drawing No. 008	Revision A

APPROVAL INFORMATION TENDER CONTRACT CONSTRUCTION