




Front

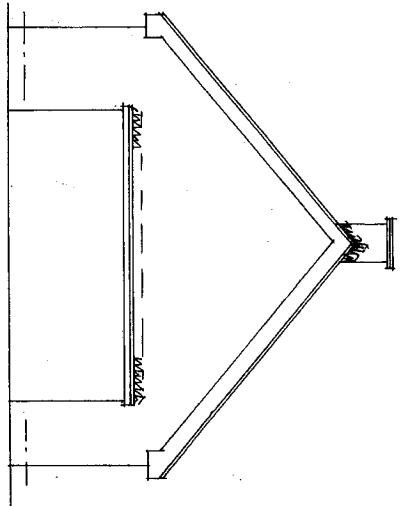

Side

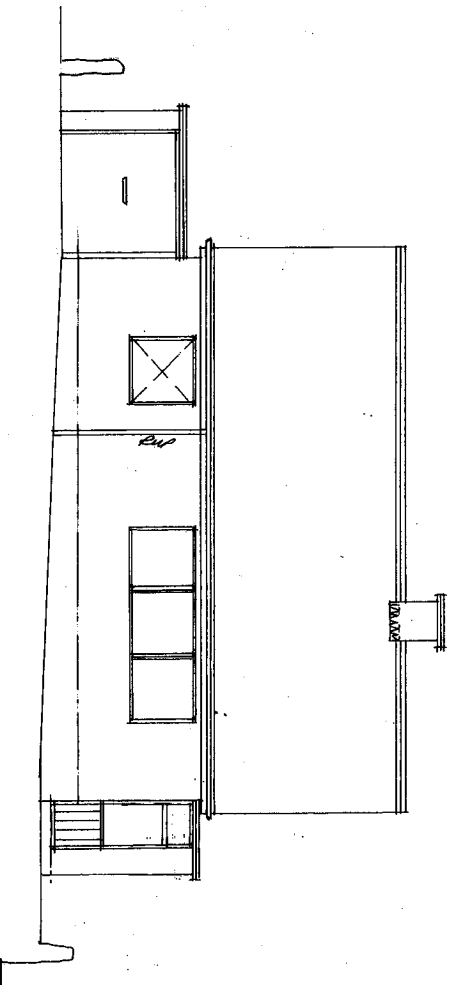

Rear

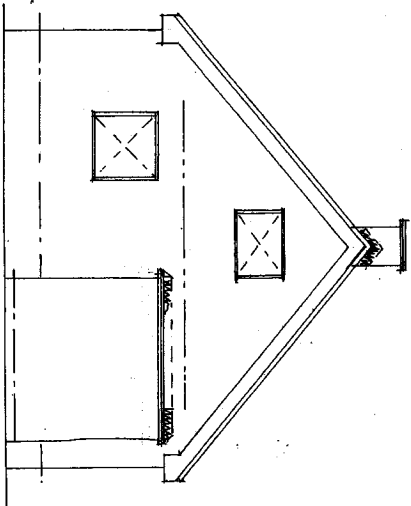


Side

Rev	Notes	Date

Garry Greetham Associates
 Residential Design Consultant
 Westwood House
 18 Carr Lane
 Tankersley
 Barnsley S75 3BE
 Tel(01226)746573

Project 2 Storey Side Extension
Client Mrs. Louise Clark
Title Elevations as Existing
Address 31 Huddersfield Road,
 Ingbirchworth,
 Barnsley, S36 7GF
Drawn by 999
Scale 1:100 © A3 DATE Jun 22
Drawing No 978-02 REV
 Member of the Chartered Institute
 of Architectural Technologists

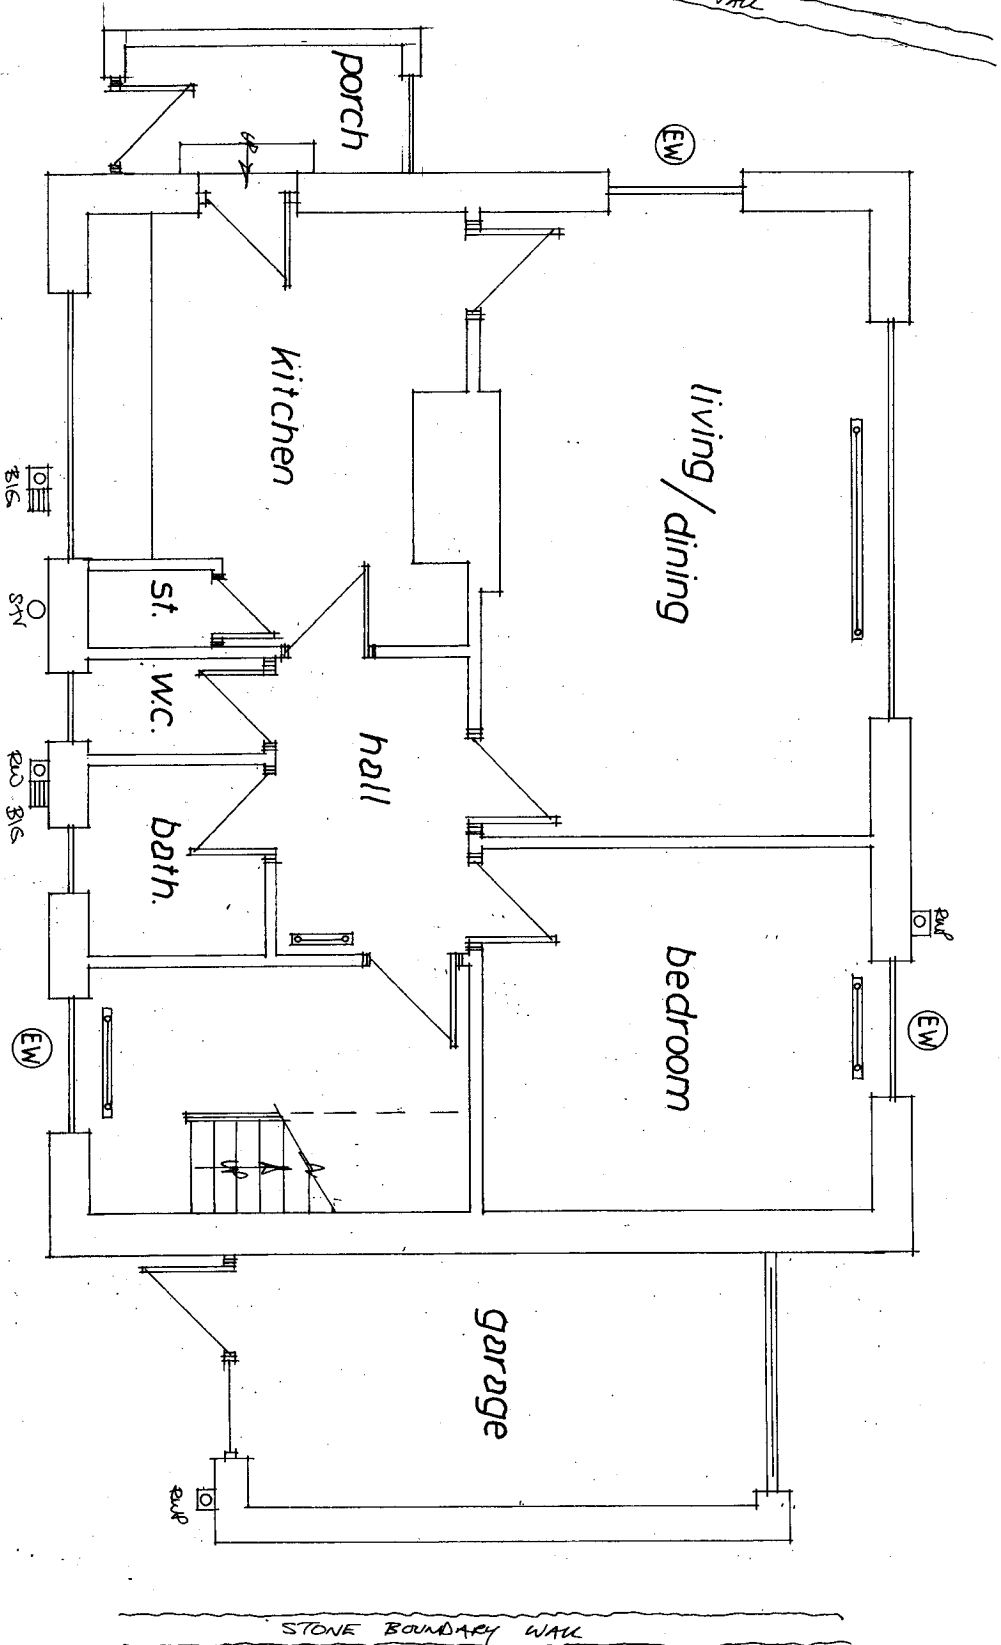

Rev	Notes	Date

Garry Greetham Associates
Residential Design Consultant
Westwood House
18 Carr Lane
Tankersley
Barnsley S75 3BE
Tel(01226)746573

Project 2 Storey Side Extension

CLIENT Mrs. Louise Clark

TITLE G. F. Layout as Existing


ADDRESS 31 Huddersfield Road,
Ingbrichworth,
Barnsley. S36 7GF

DRAWN BY 999

SCALE 1:50 @ A3 **DATE** Jun 22

DRAWING No 978-03 **REV**


Member of the Chartered Institute
of Architectural Technologists

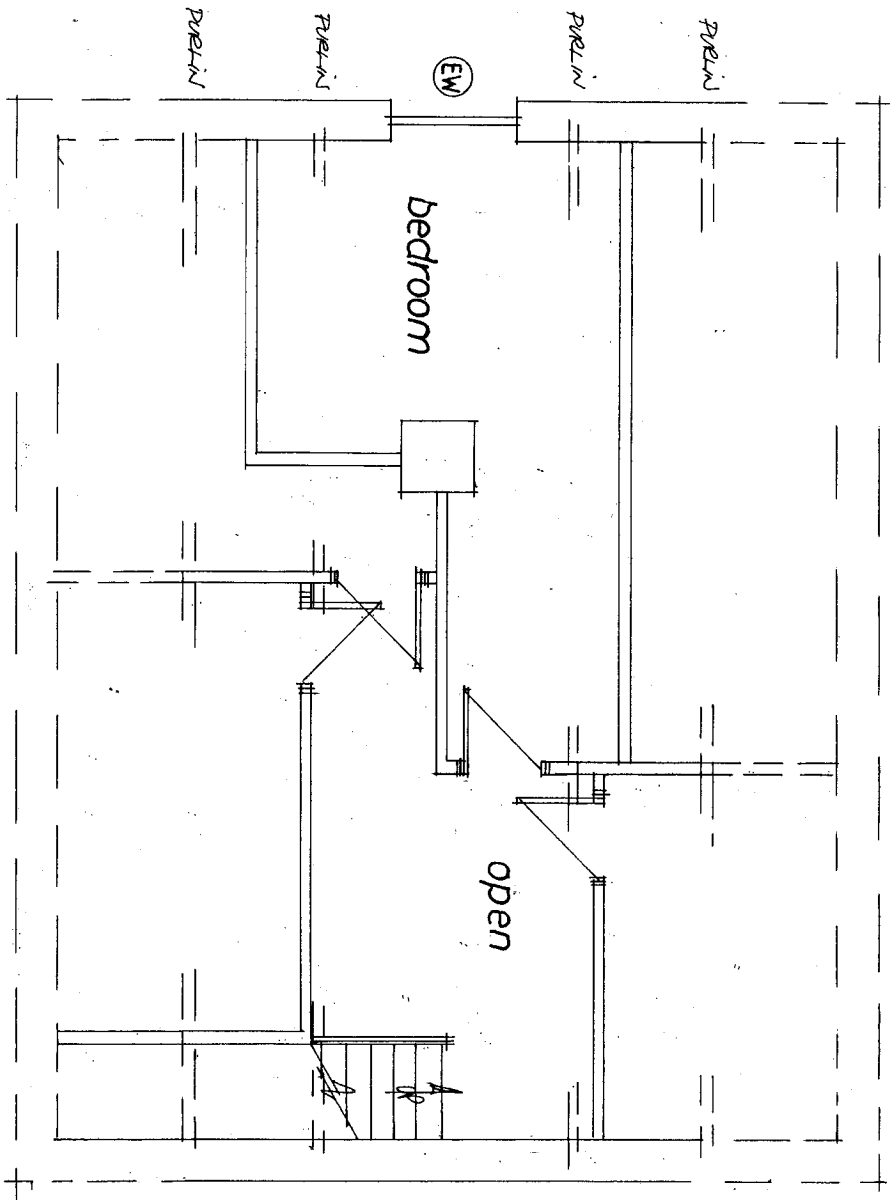


Rev	Notes	Date

Garry Greetham Associates
 Residential Design Consultant
 Westwood House
 18 Carr Lane
 Tonkersley
 Barnsley S75 3BE
 Tel(01226)746573


PROJECT 2 Storey Side Extension
 CLIENT Mrs. Louise Clark
 TITLE F. F. Layout as Existing
 ADDRESS 31 Huddersfield Road,
 Ingbirchworth,
 Barnsley. S36 7GF
 DRAWN BY 999
 SCALE 1:50 @ A3 DATE Jun 22
 DRAWING No 978-04 REV
 Member of the Chartered Institute
 of Architectural Technicians

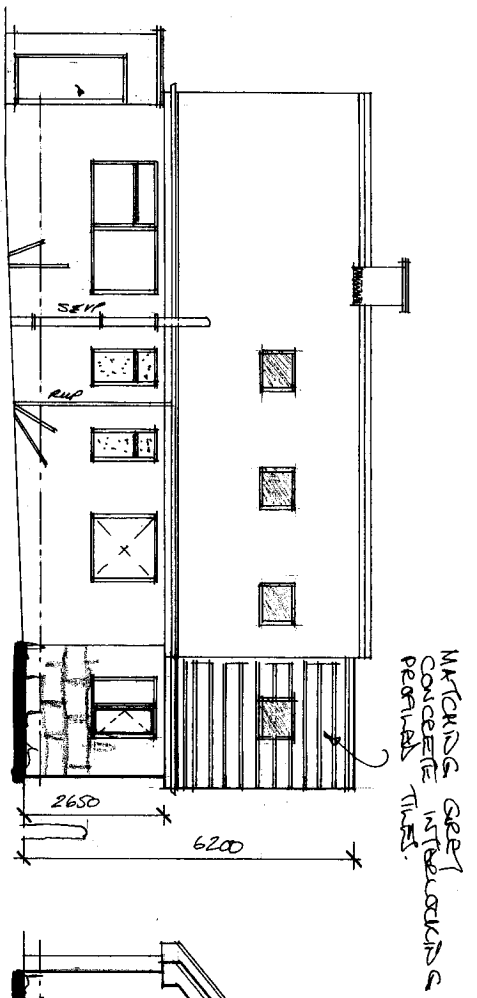


Front

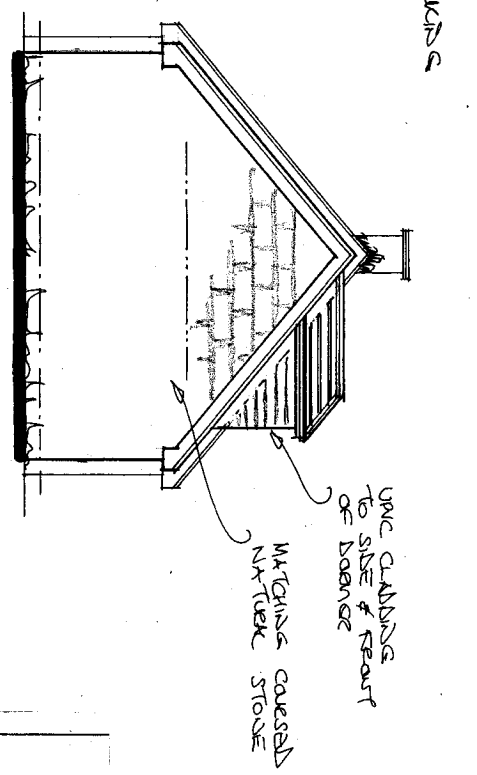

Side

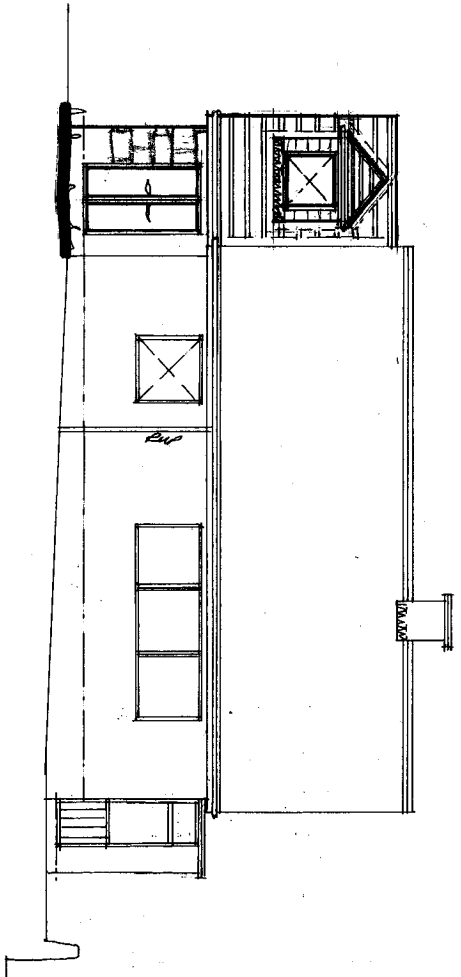

Rear

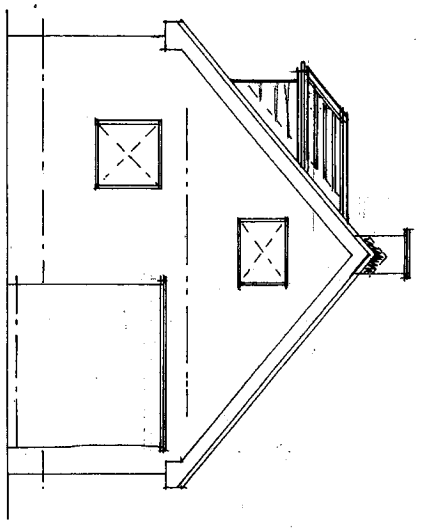


Side

Rev	Notes	Date

Garry Greetham Associates
 Residential Design Consultant
 Westwood House
 18 Carr Lane
 Tankersley
 Barnsley S75 3BE
 Tel(01226)746573

Project 2 Storey Side Extension
 CLIENT Mrs. Louise Clark
 TMS Elevations as Proposed
 ADDRESS 31 Huddersfield Road,
 Ingbrichworth,
 Barnsley. S36 7GF
 DRAWN BY 999
 SCALE 1:100 @ A3 DATE JUN 22
 DRAWING No 978-05 REV
 Member of the Chartered Institute
 of Architectural Technicians

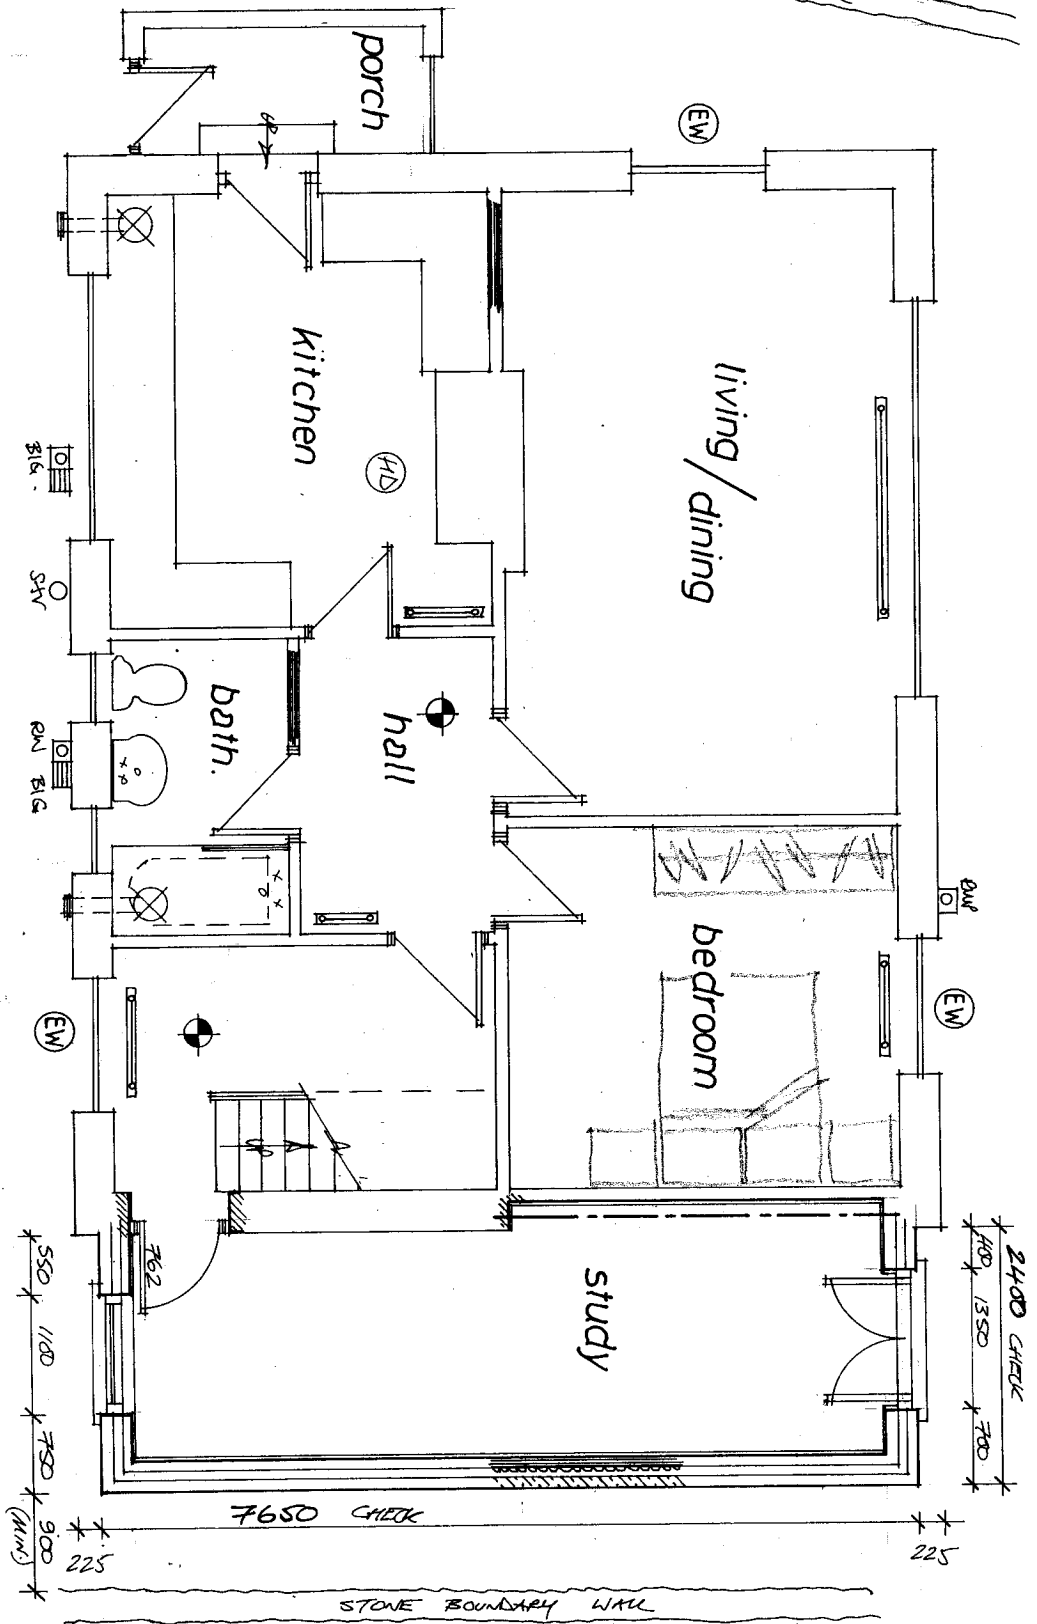

Rev	Notes	Date

Garry Greetham Associates
 Residential Design Consultant
 Westwood House
 18 Carr Lane
 Tankersley
 Barnsley S75 3BE
 Tel(01226)746573

Project 2 Storey Side Extension

CLIENT Mrs. Louise Clark

TITLE G. F. Layout as Proposed


Address 31 Huddersfield Road,
 Inghirchworth,
 Barnsley. S36 7GF

DRAWN BY 999

SCALE 1:50 **A3** **DATE** JUN 22

DRAWING No 978-06 **REV**

Member of the Chartered Institute
 of Architectural Technologists

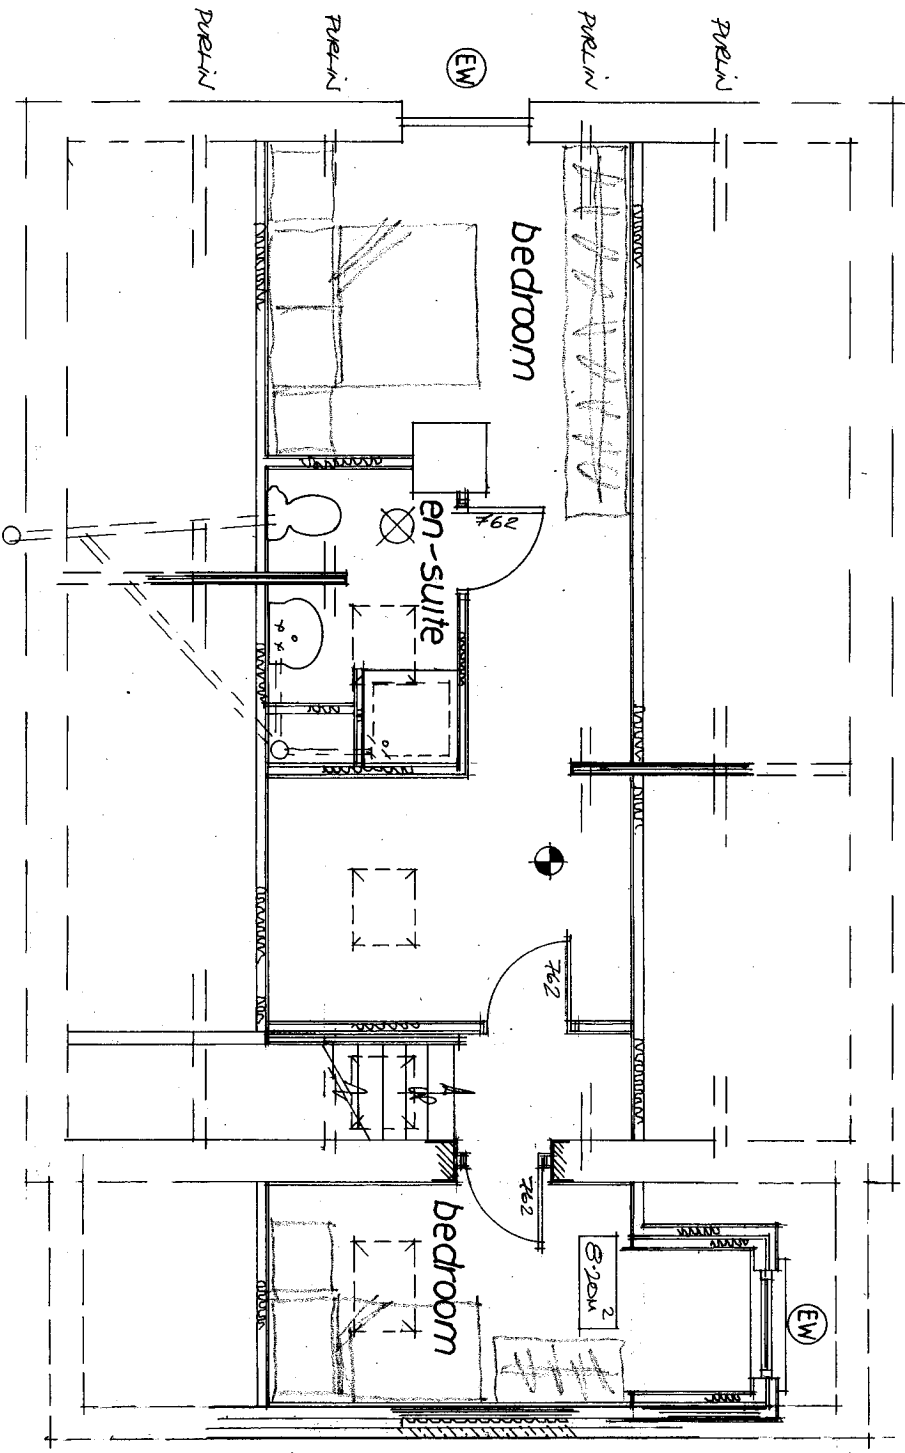

Rev	Notes	Date

Garry Greetham Associates
 Residential Design Consultant
 Westwood House
 18 Carr Lane
 Tankersley
 Barnsley S75 3BE
 Tel(01226)746573

Project 2 Storey Side Extension
 CLIENT Mrs. Louise Clark
 TITLE F. F. Layout as Proposed
 ADDRESS 31 Huddersfield Road,
 Ingbrichworth,
 Barnsley, S36 7GF
 DRAWN BY 999
 SCALE 1:50 @ A3 DATE Jun 22
 DRAWING No 978-07 REV

Member of the Chartered Institute
 of Architectural Technologists