


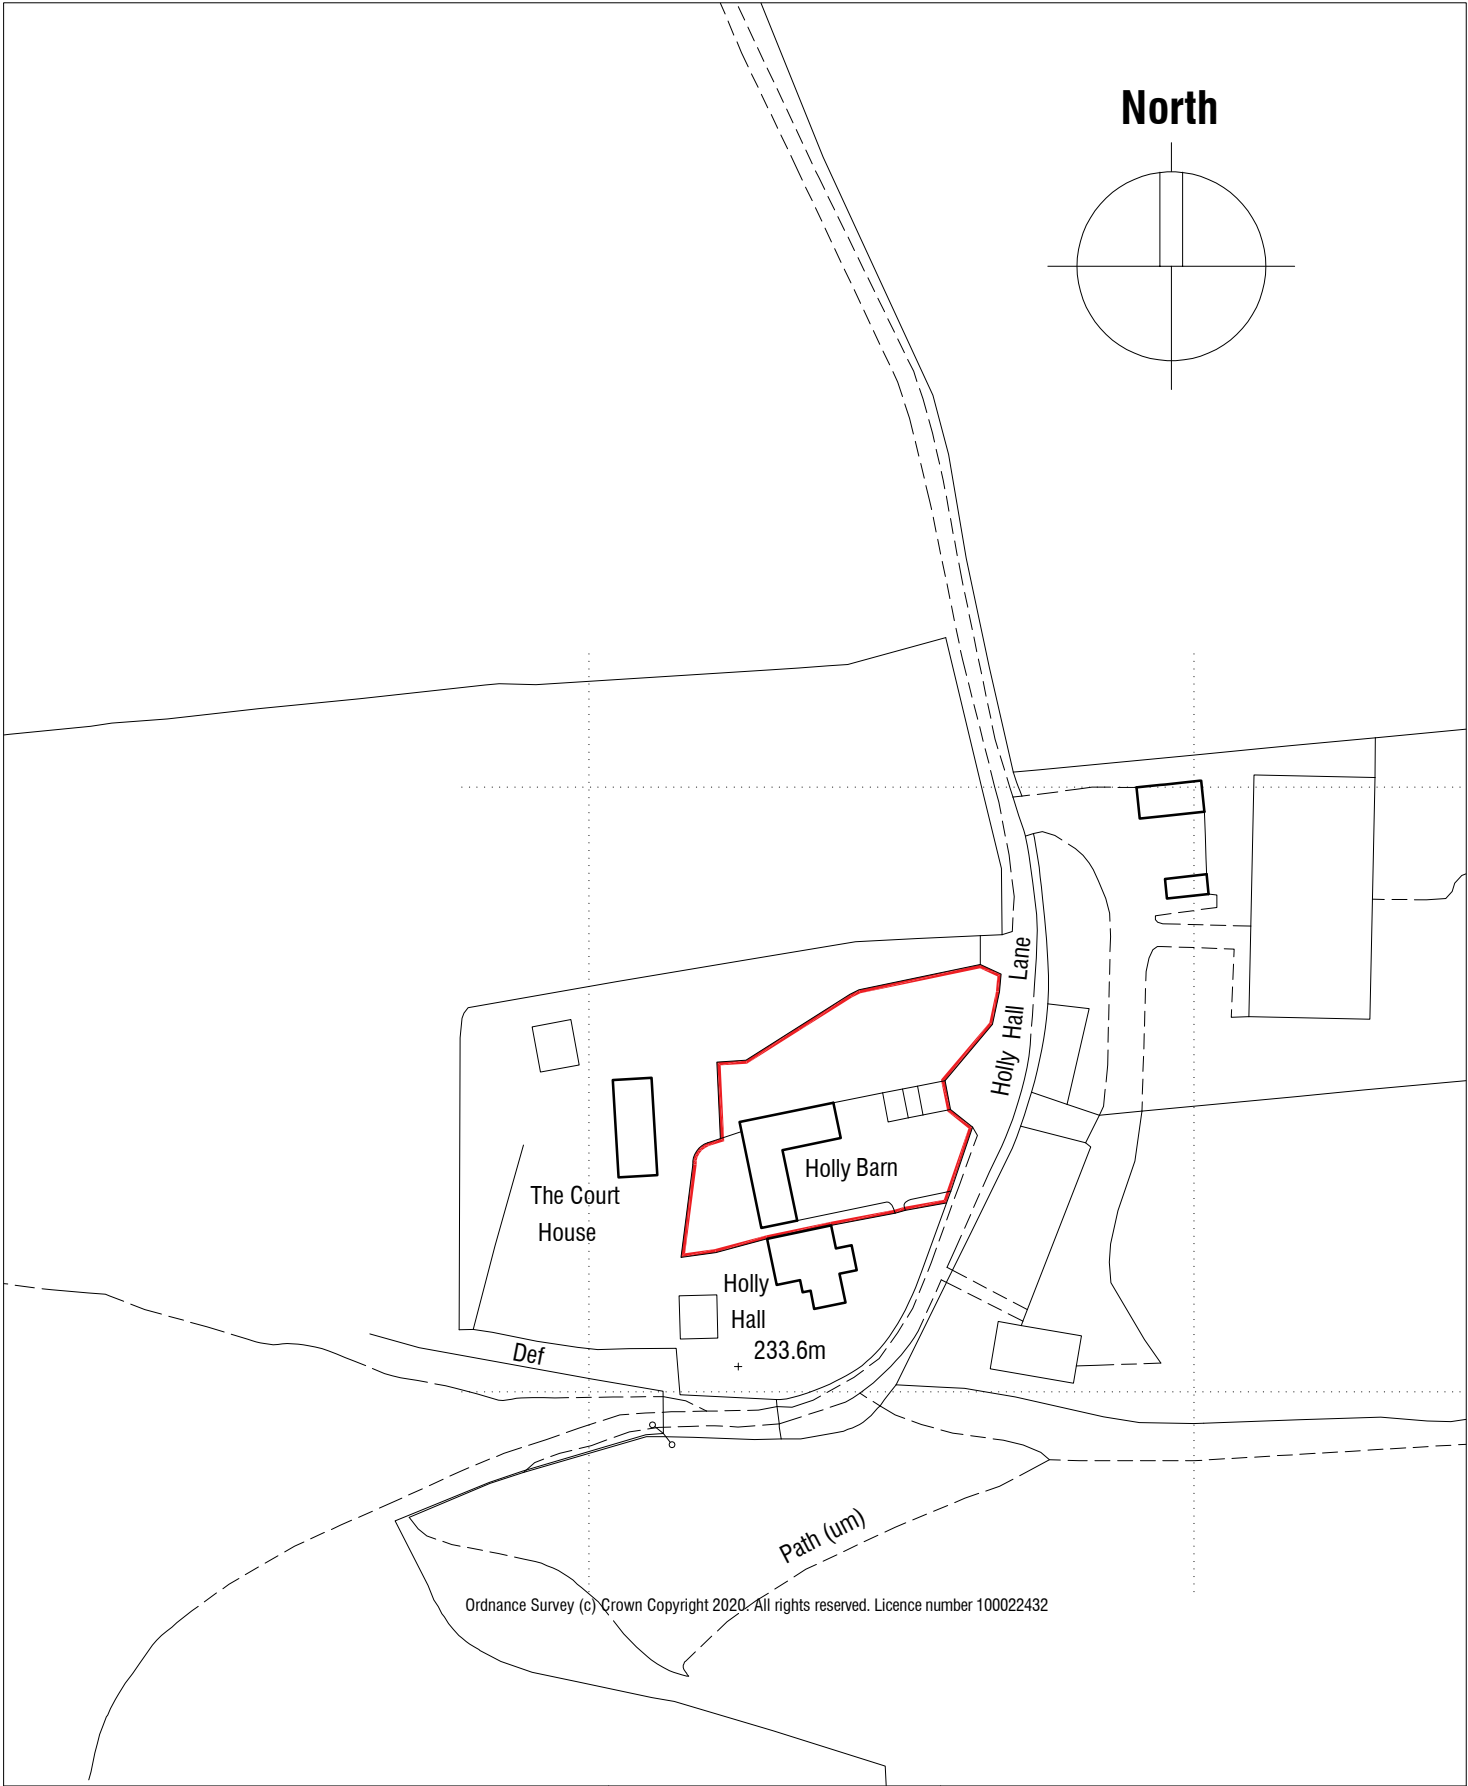

HOLLY BARN
HOLLY HALL LANE
GREEN MOOR
SHEFFIELD
S35 7DQ

LOCATION PLAN

Scale 1:1250

Date SEPT 2020

Ref 20.15

Drwg No **0S1**

 **mboothdesign**
architectural design and building consultants

Fairfield House
Berneslai Close Barnsley
S70 2FL
T: 01226 286256
M: 07881898300
E: mark@mboothdesign.co.uk