


# Location Plan

Site Address: 189, Greenside, Staincross, Barnsley, S75 6AZ

Date Produced: 19-Jan-2026

Scale: 1:1250 @A3

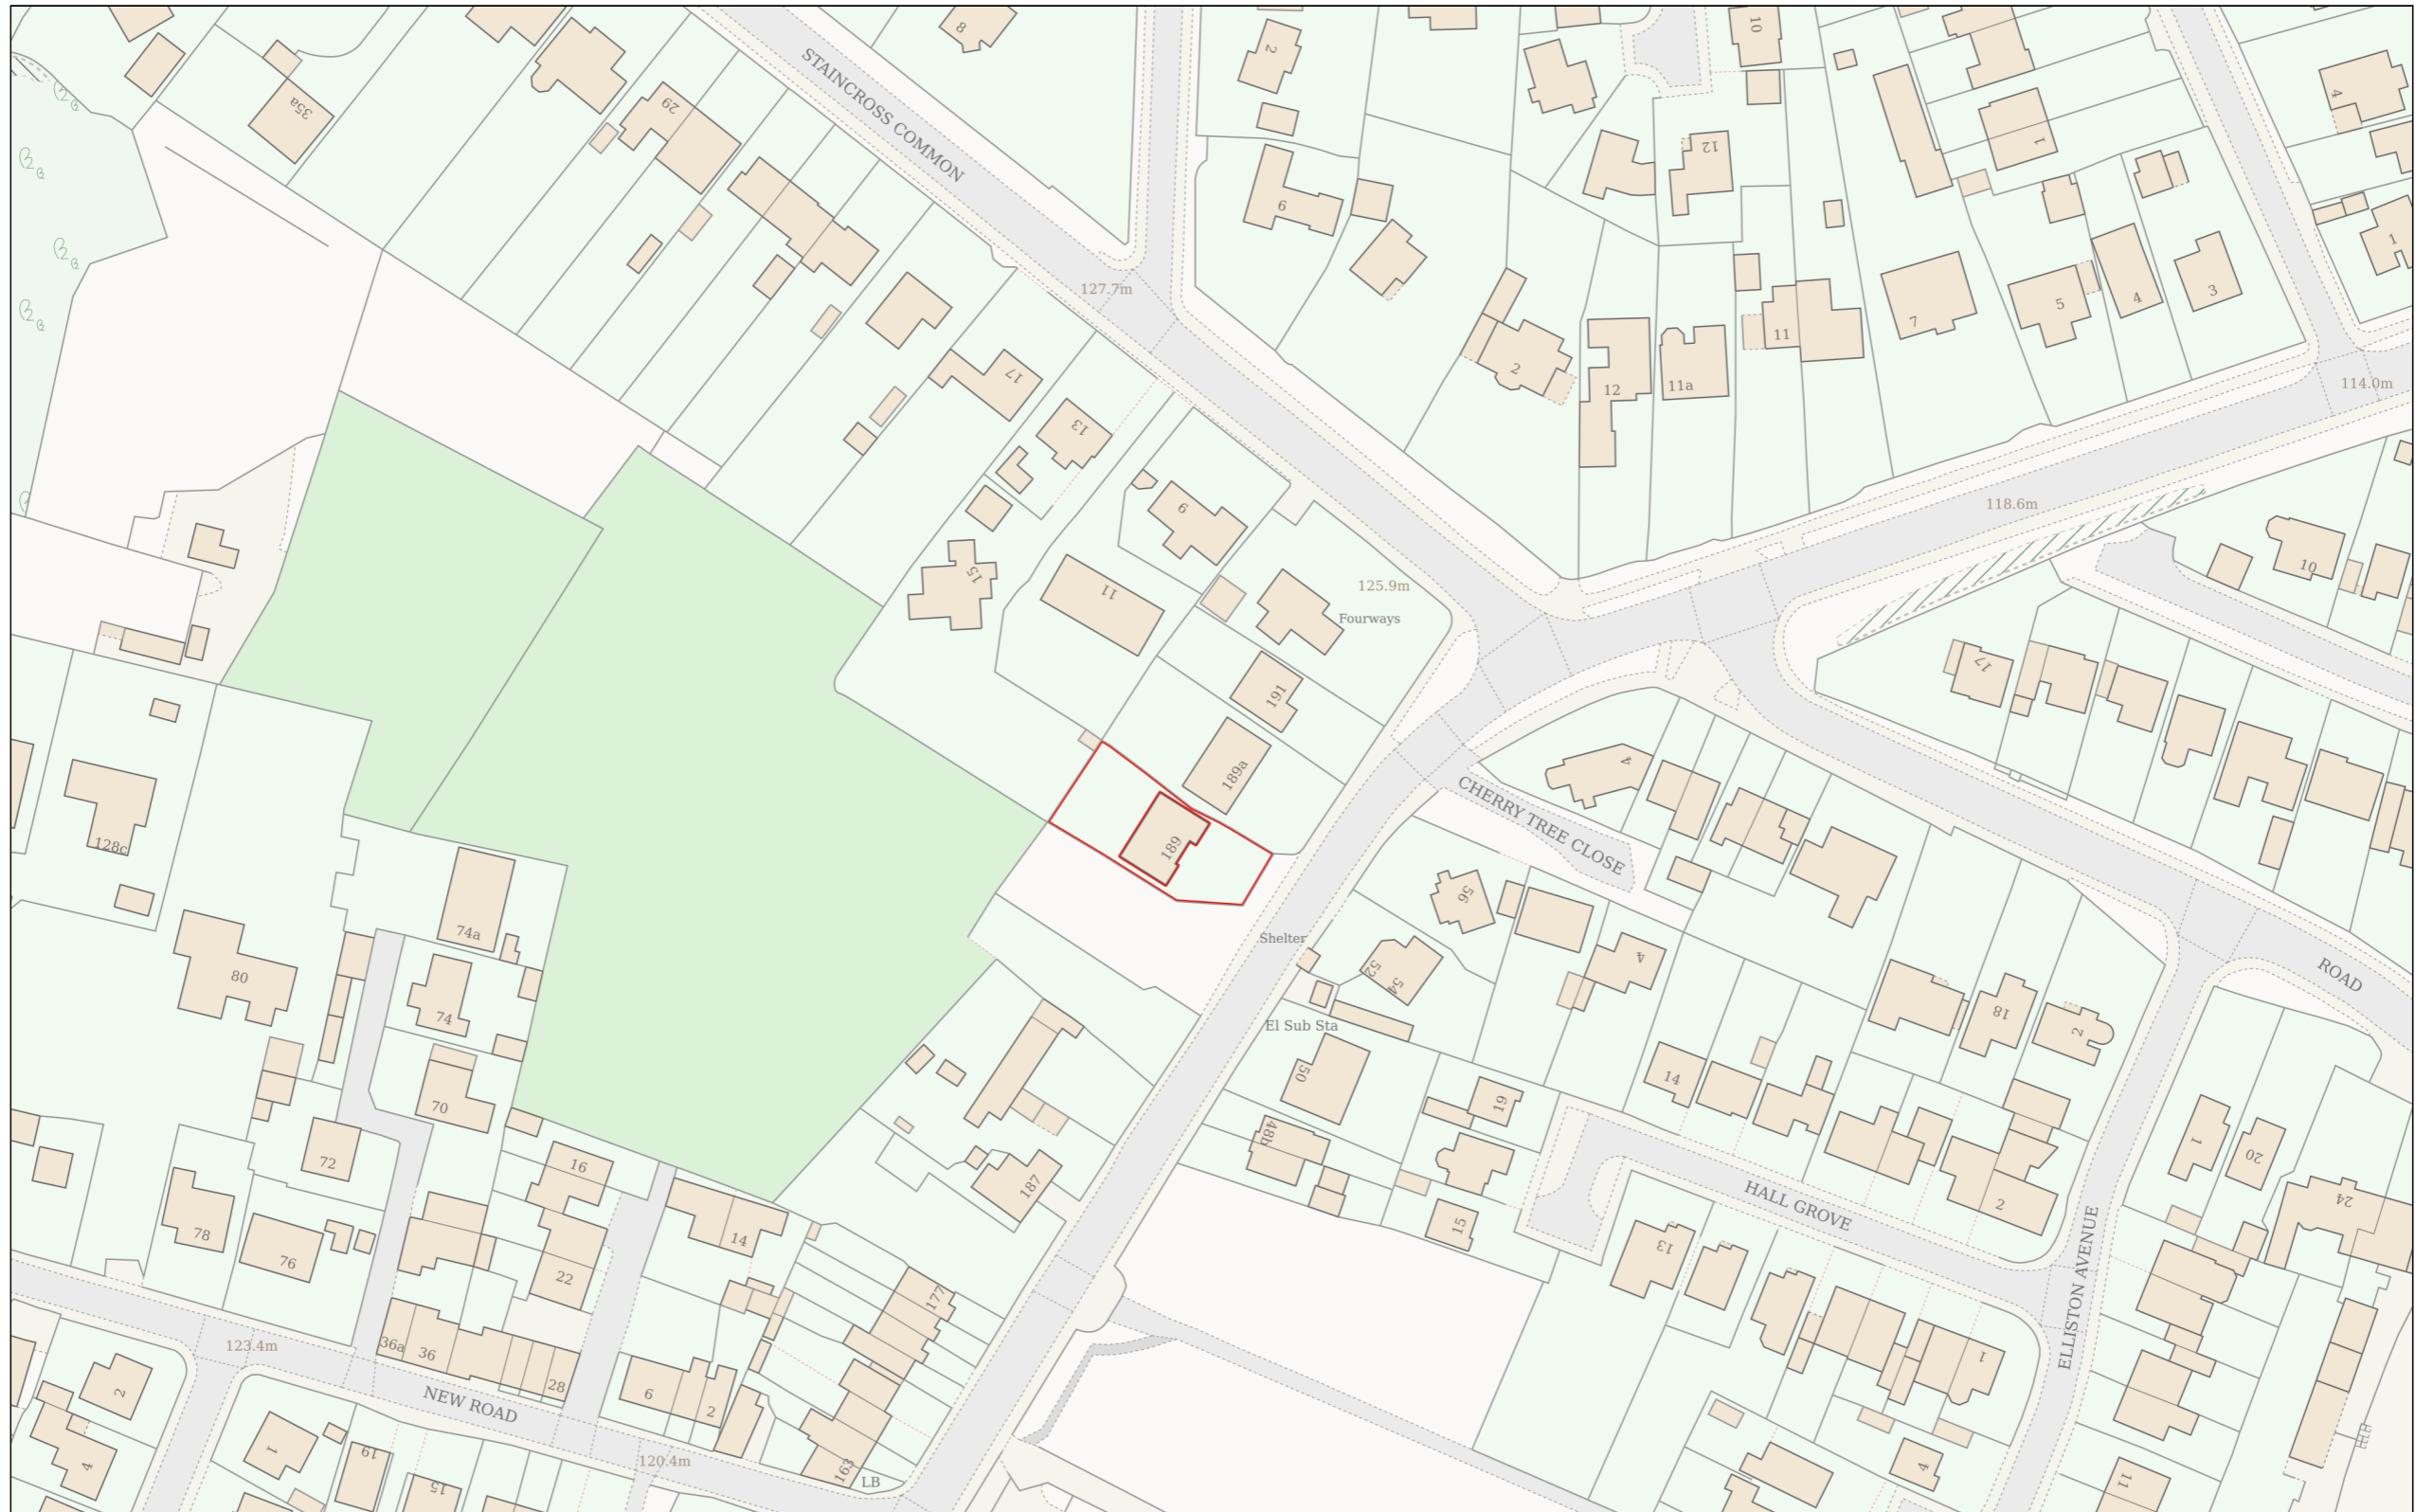

Planning Portal Reference: PP-14632737v1

