




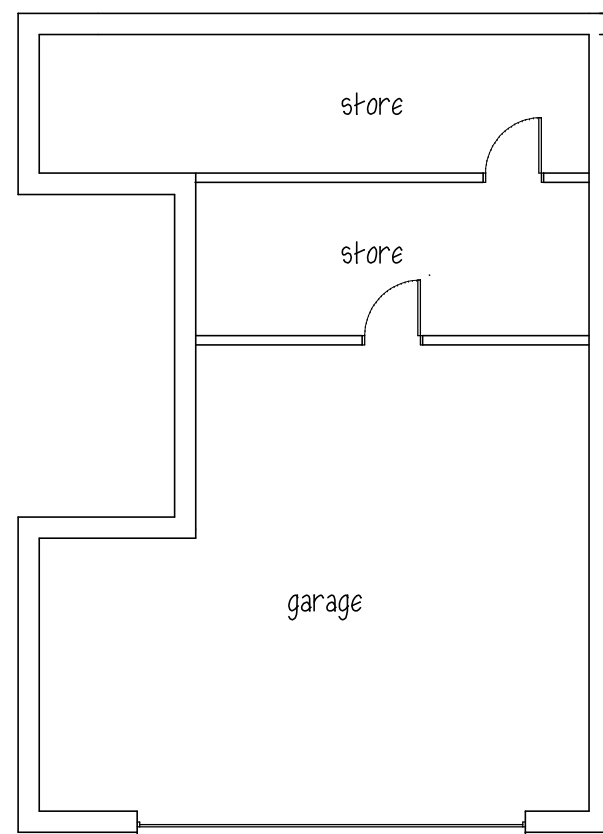


BASEMENT

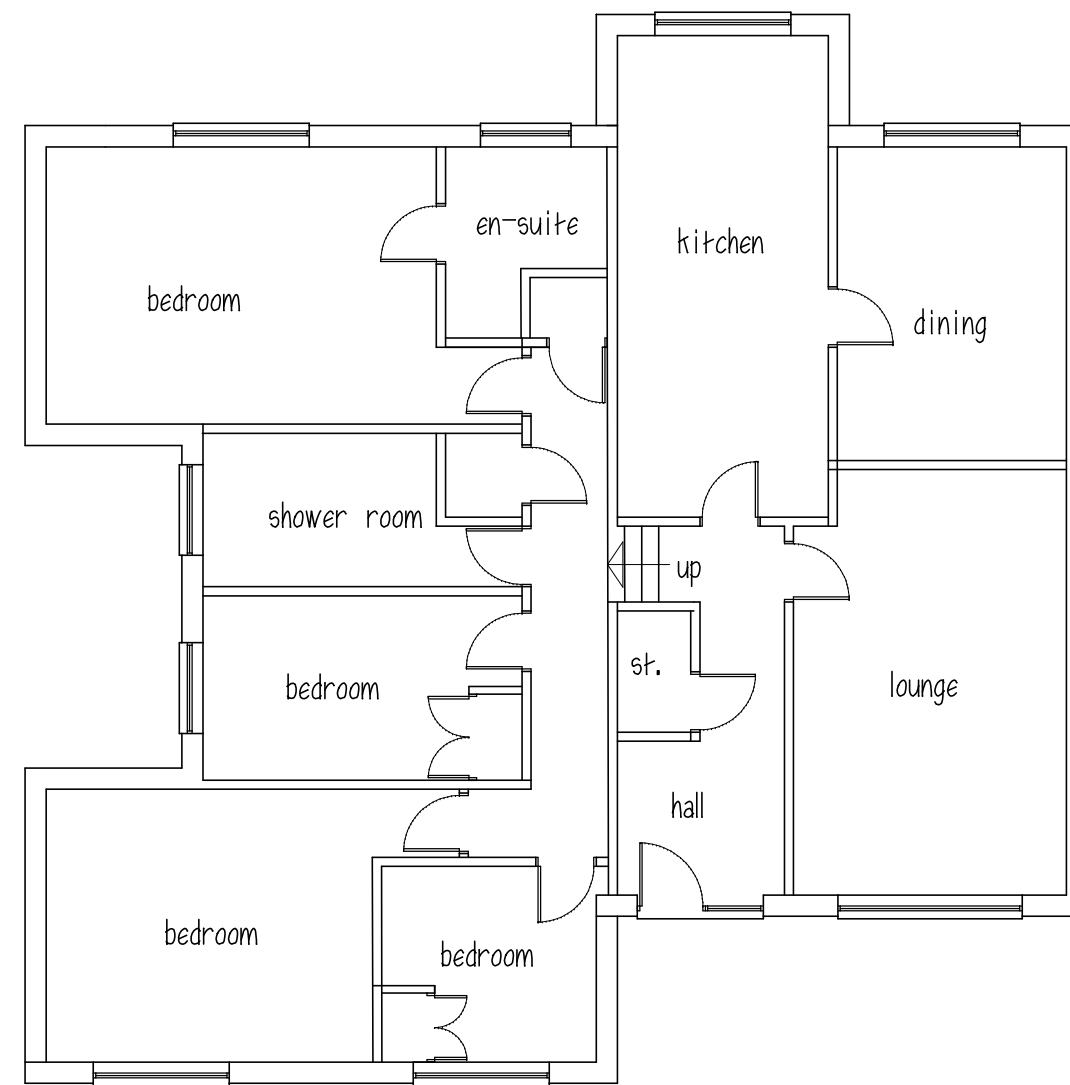


GROUND/FIRST FLOOR

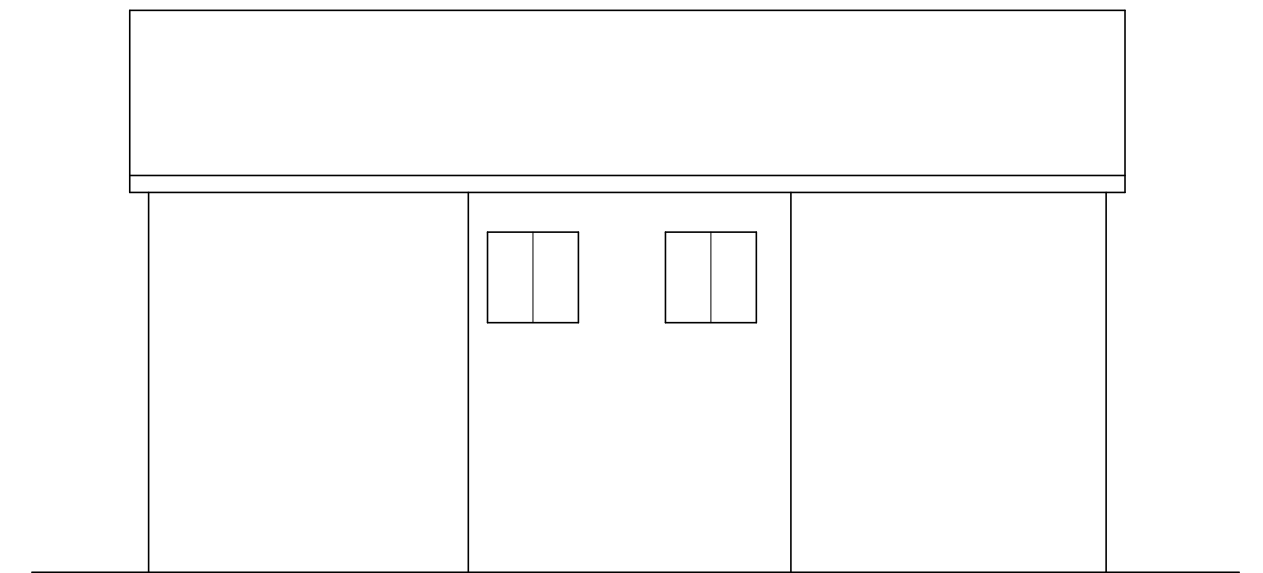


SIDE ELEVATION

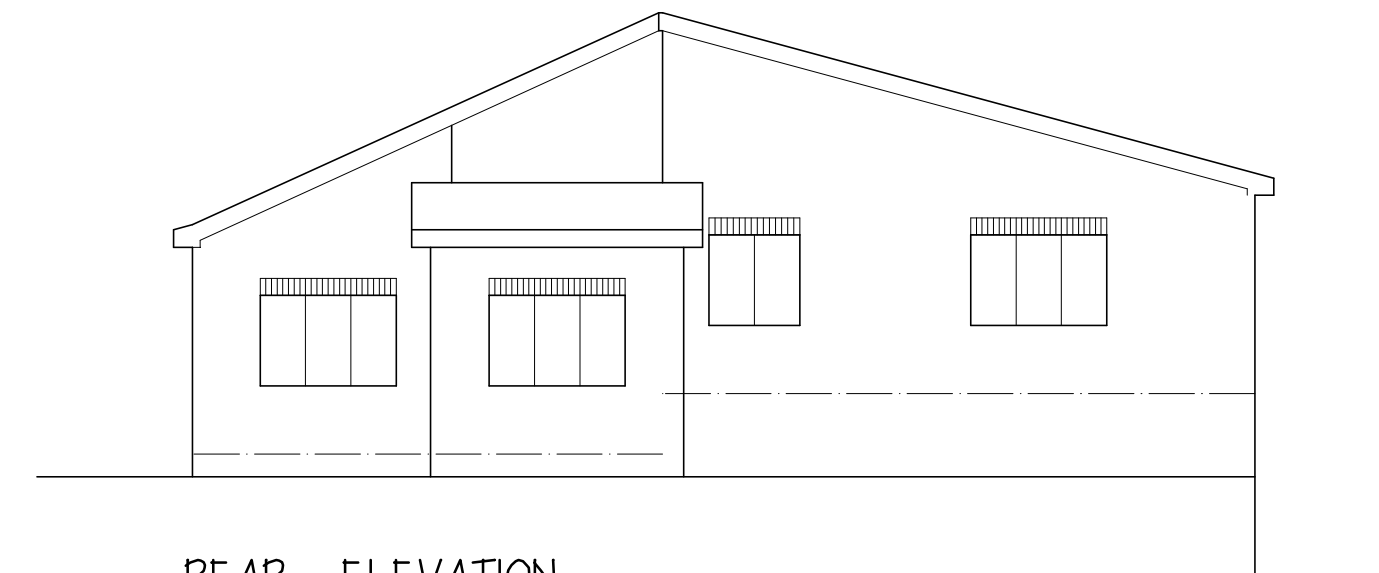

REAR ELEVATION

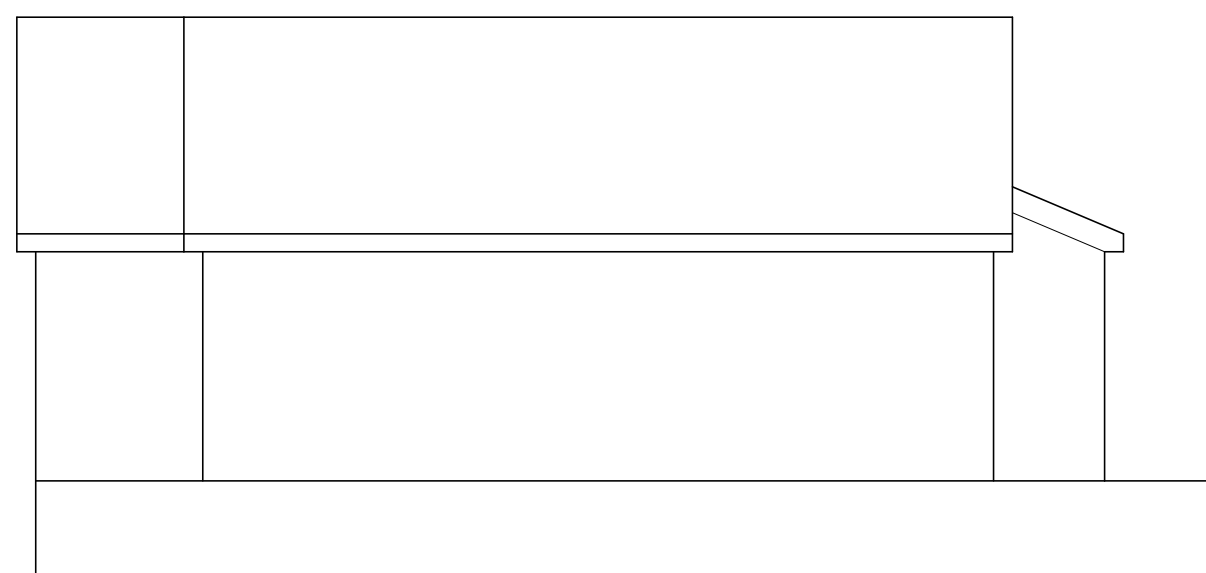

SIDE ELEVATION

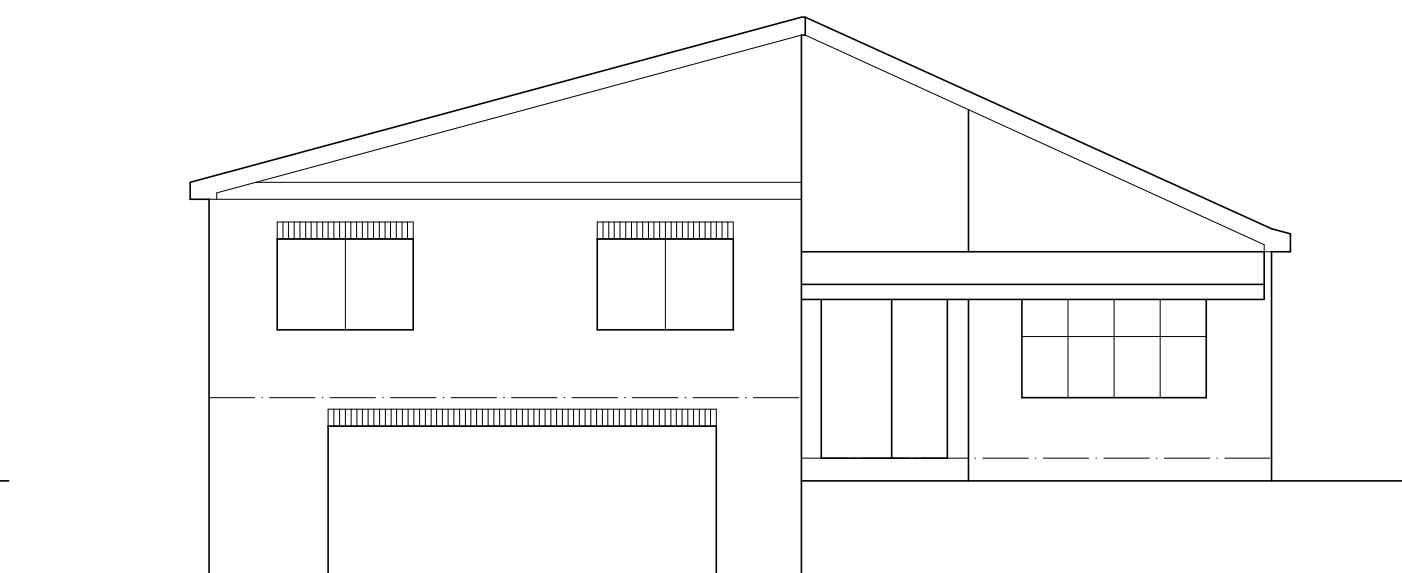

FRONT ELEVATION

Mr & Mrs W WATSON

PROPOSED LOFT CONVERSION
& EXTENSION
55A DARTON LANE, DARTON
BARNSELEY S75 5AL

1:100@A2 SEPT 23

EXISTING PLANS & ELEVATIONS

Peter Thompson

"Linwood"


Barnsley Road

Dodworth

Barnsley S75 3JR t&f. 01226 201391

m. 07973251730

e-mail peter-thompson@hotmail.co.uk

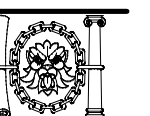

M.C.I.A.T.