


2016/0650


29/06/16 revised position + size

FAO MR ROBERT TOLLYFIELD planning services

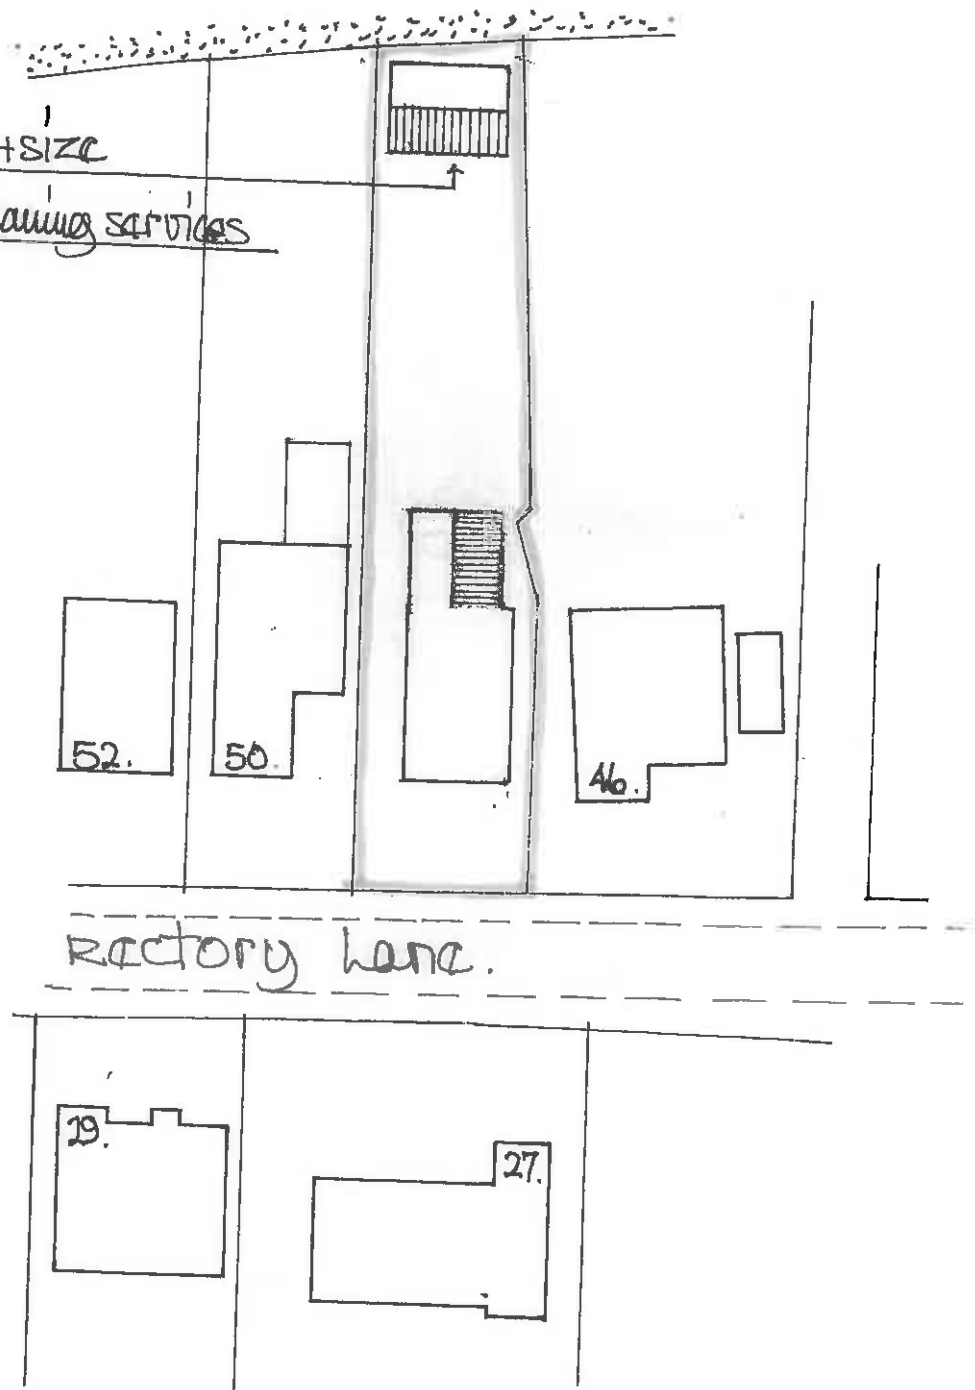

site plan scale 1:500m.

* revised July 16 to planning requirements
MR ROBERT TOLLYFIELD 2016/0650 *

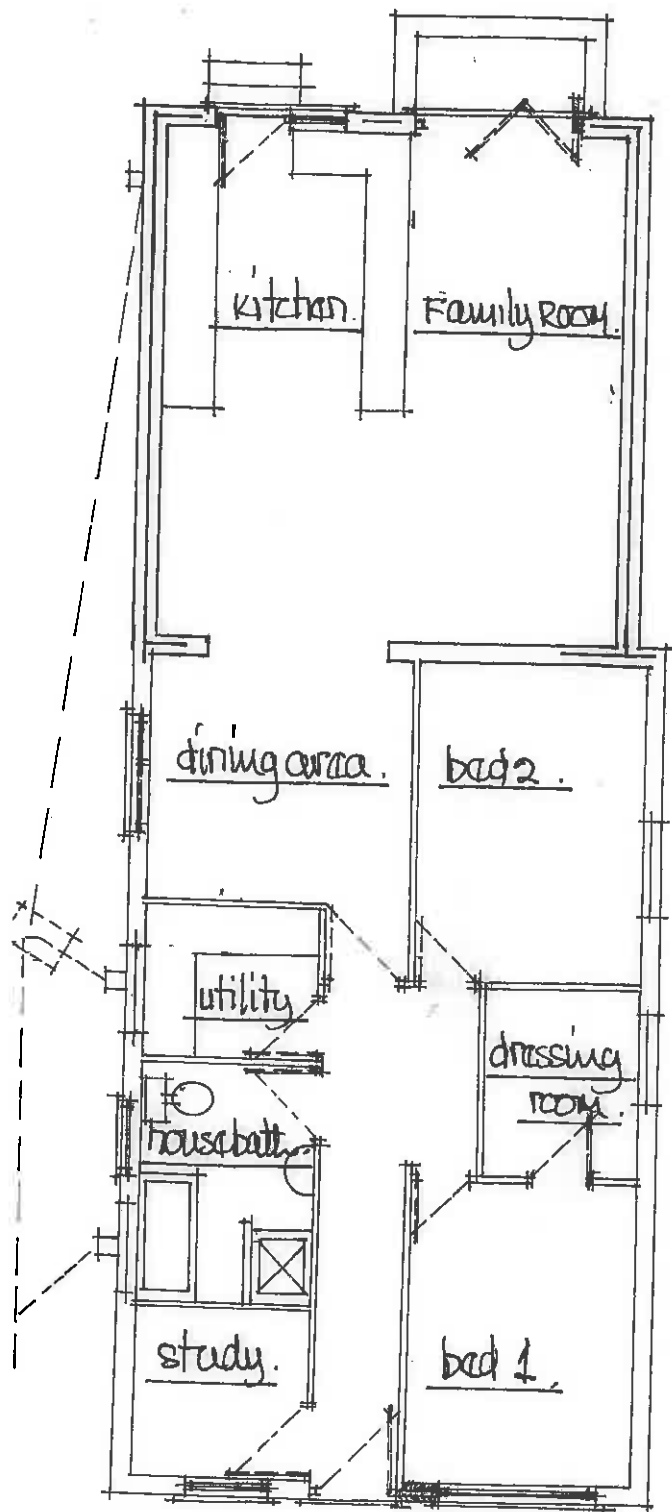

proposed floor plan.

scale 1:100 m.

- * all electrical works by a person qualified on a competent persons scheme - who shall provide a completion certificate for the local building control officer.
- * all heating works by a person who is a member of the current gas safety registration scheme.
- * all fixtures + fittings to clients choice + positioning
 38mm ϕ sink unit - shower + bath wastes - 32mm ϕ w.h.b waste - anti vac traps - wastes to discharge below G.G.L. but above trap level.
- * electric extract fans wired back to fuse bd - kitchen 60w/sec or alt 30w/sec
 cooker hood
 utility 30w/sec
 bathroom 15w/sec
 all to discharge to external air

matching tiles.

matching frames

observing glass

safety glazing to doors

side view from drive + no 50.

scale 1:100m.

rear view.

front view.

side view from no 46 (sunhaven).

mg in matching materials.