




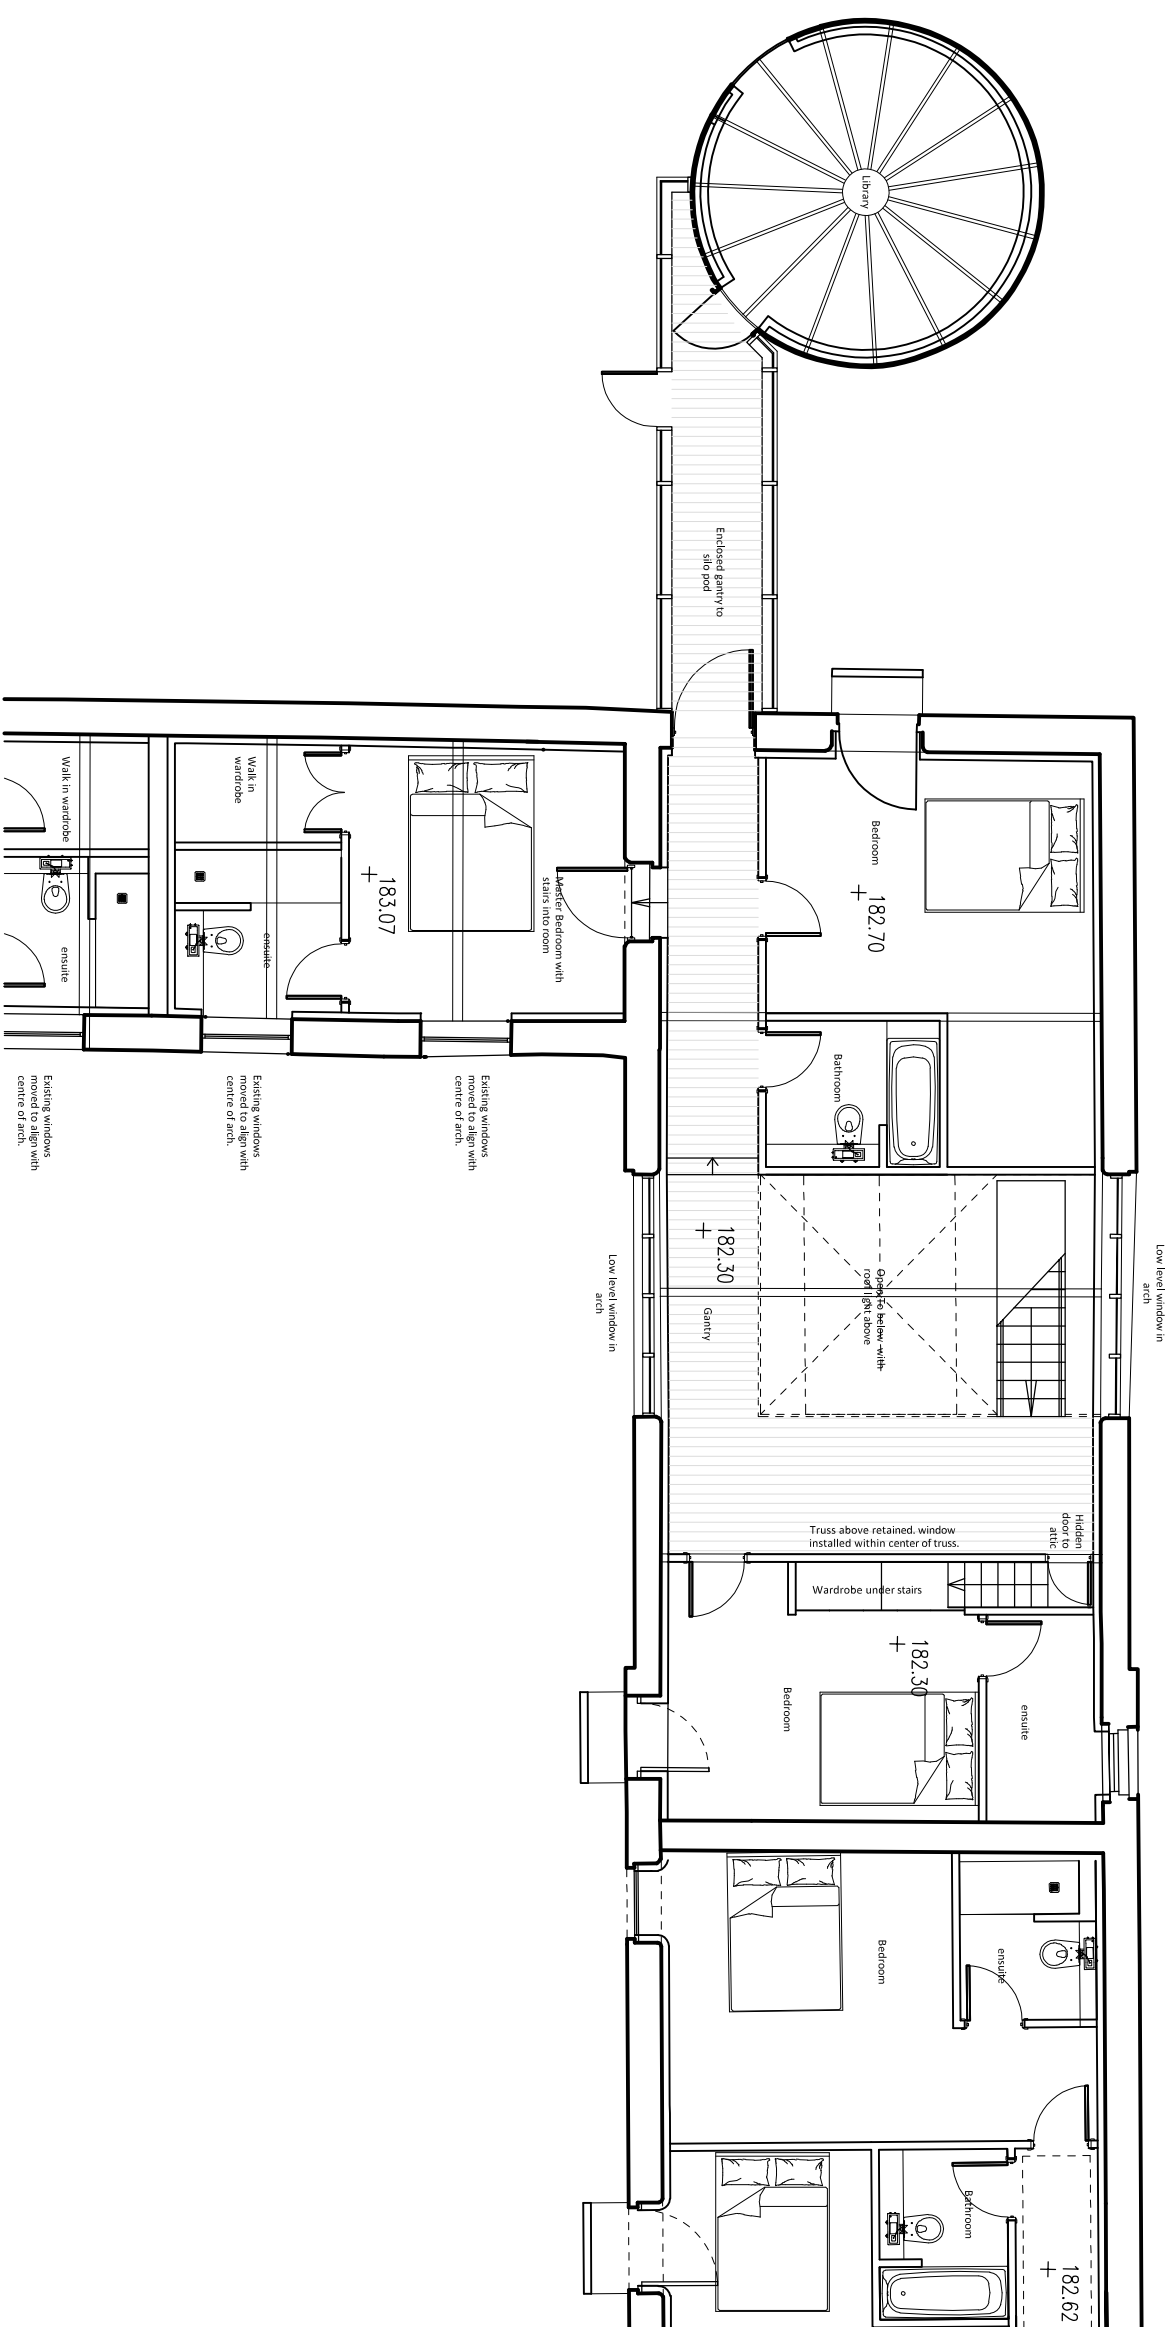

First Floor Plan

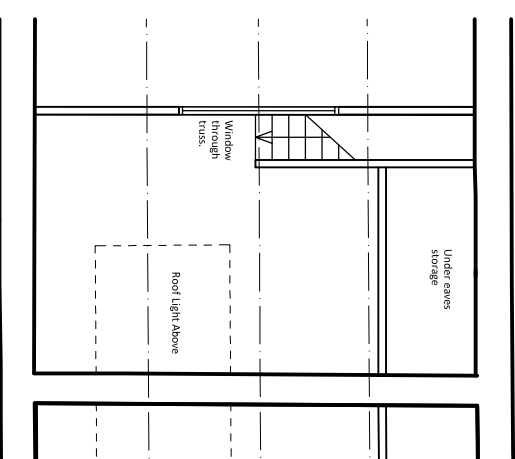

Second Floor Plan

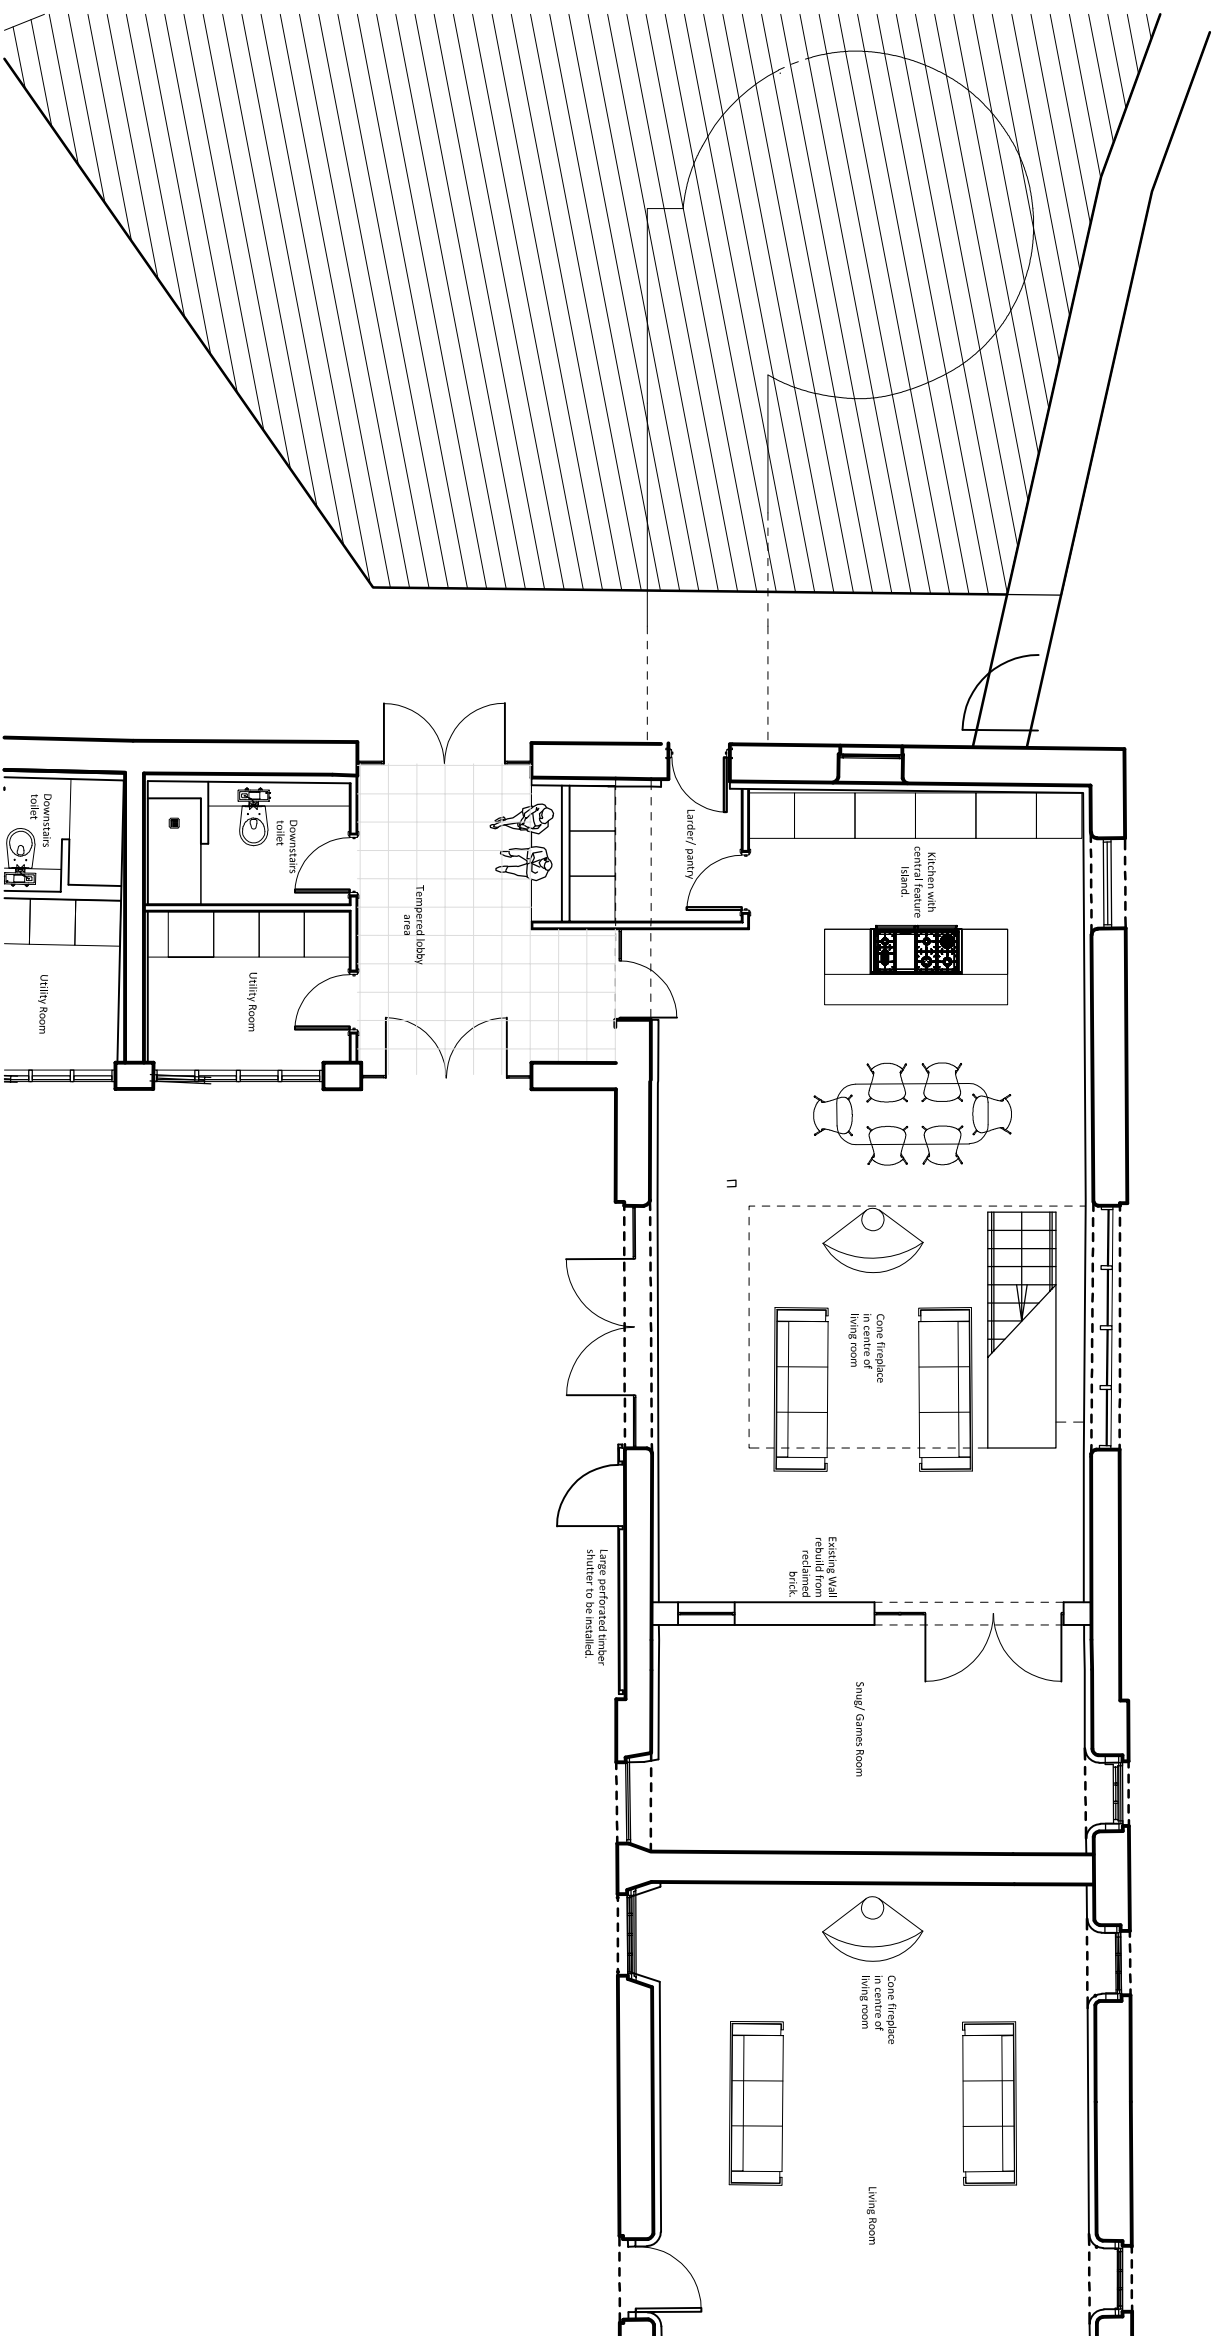

Ground Floor Plan

Proposed Barn 1 - Floor Plans

1:100@A2

Lower Eastfield Farmstead, Thurgoland

PL(01)121

Revisions

