
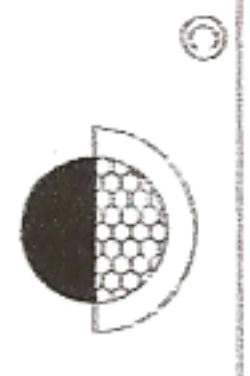
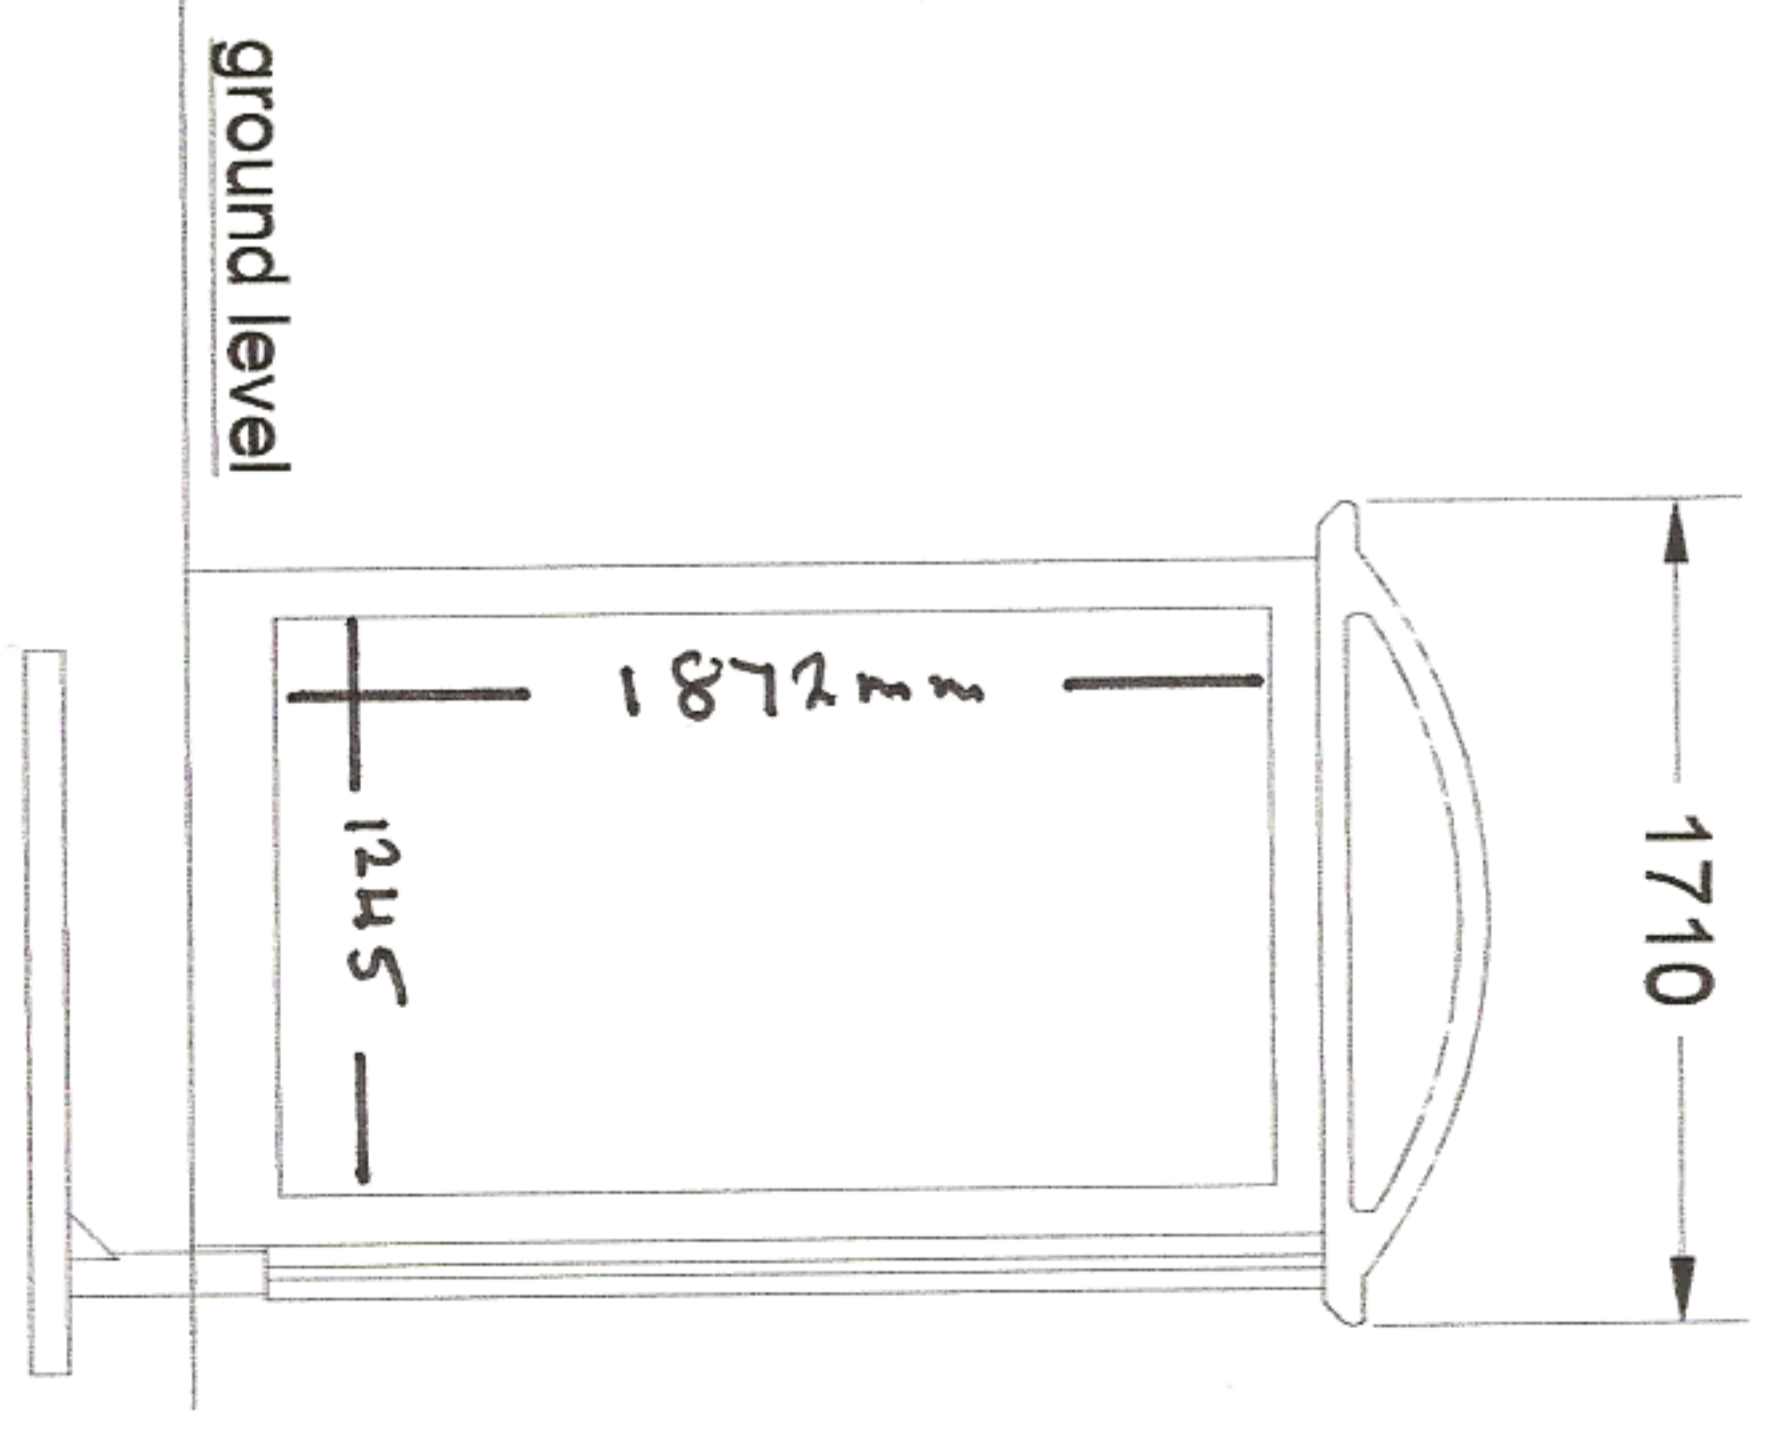


Arrival - Quarter End Panel

1440mm Pitch Modular Waiting Shelter

Cantilever

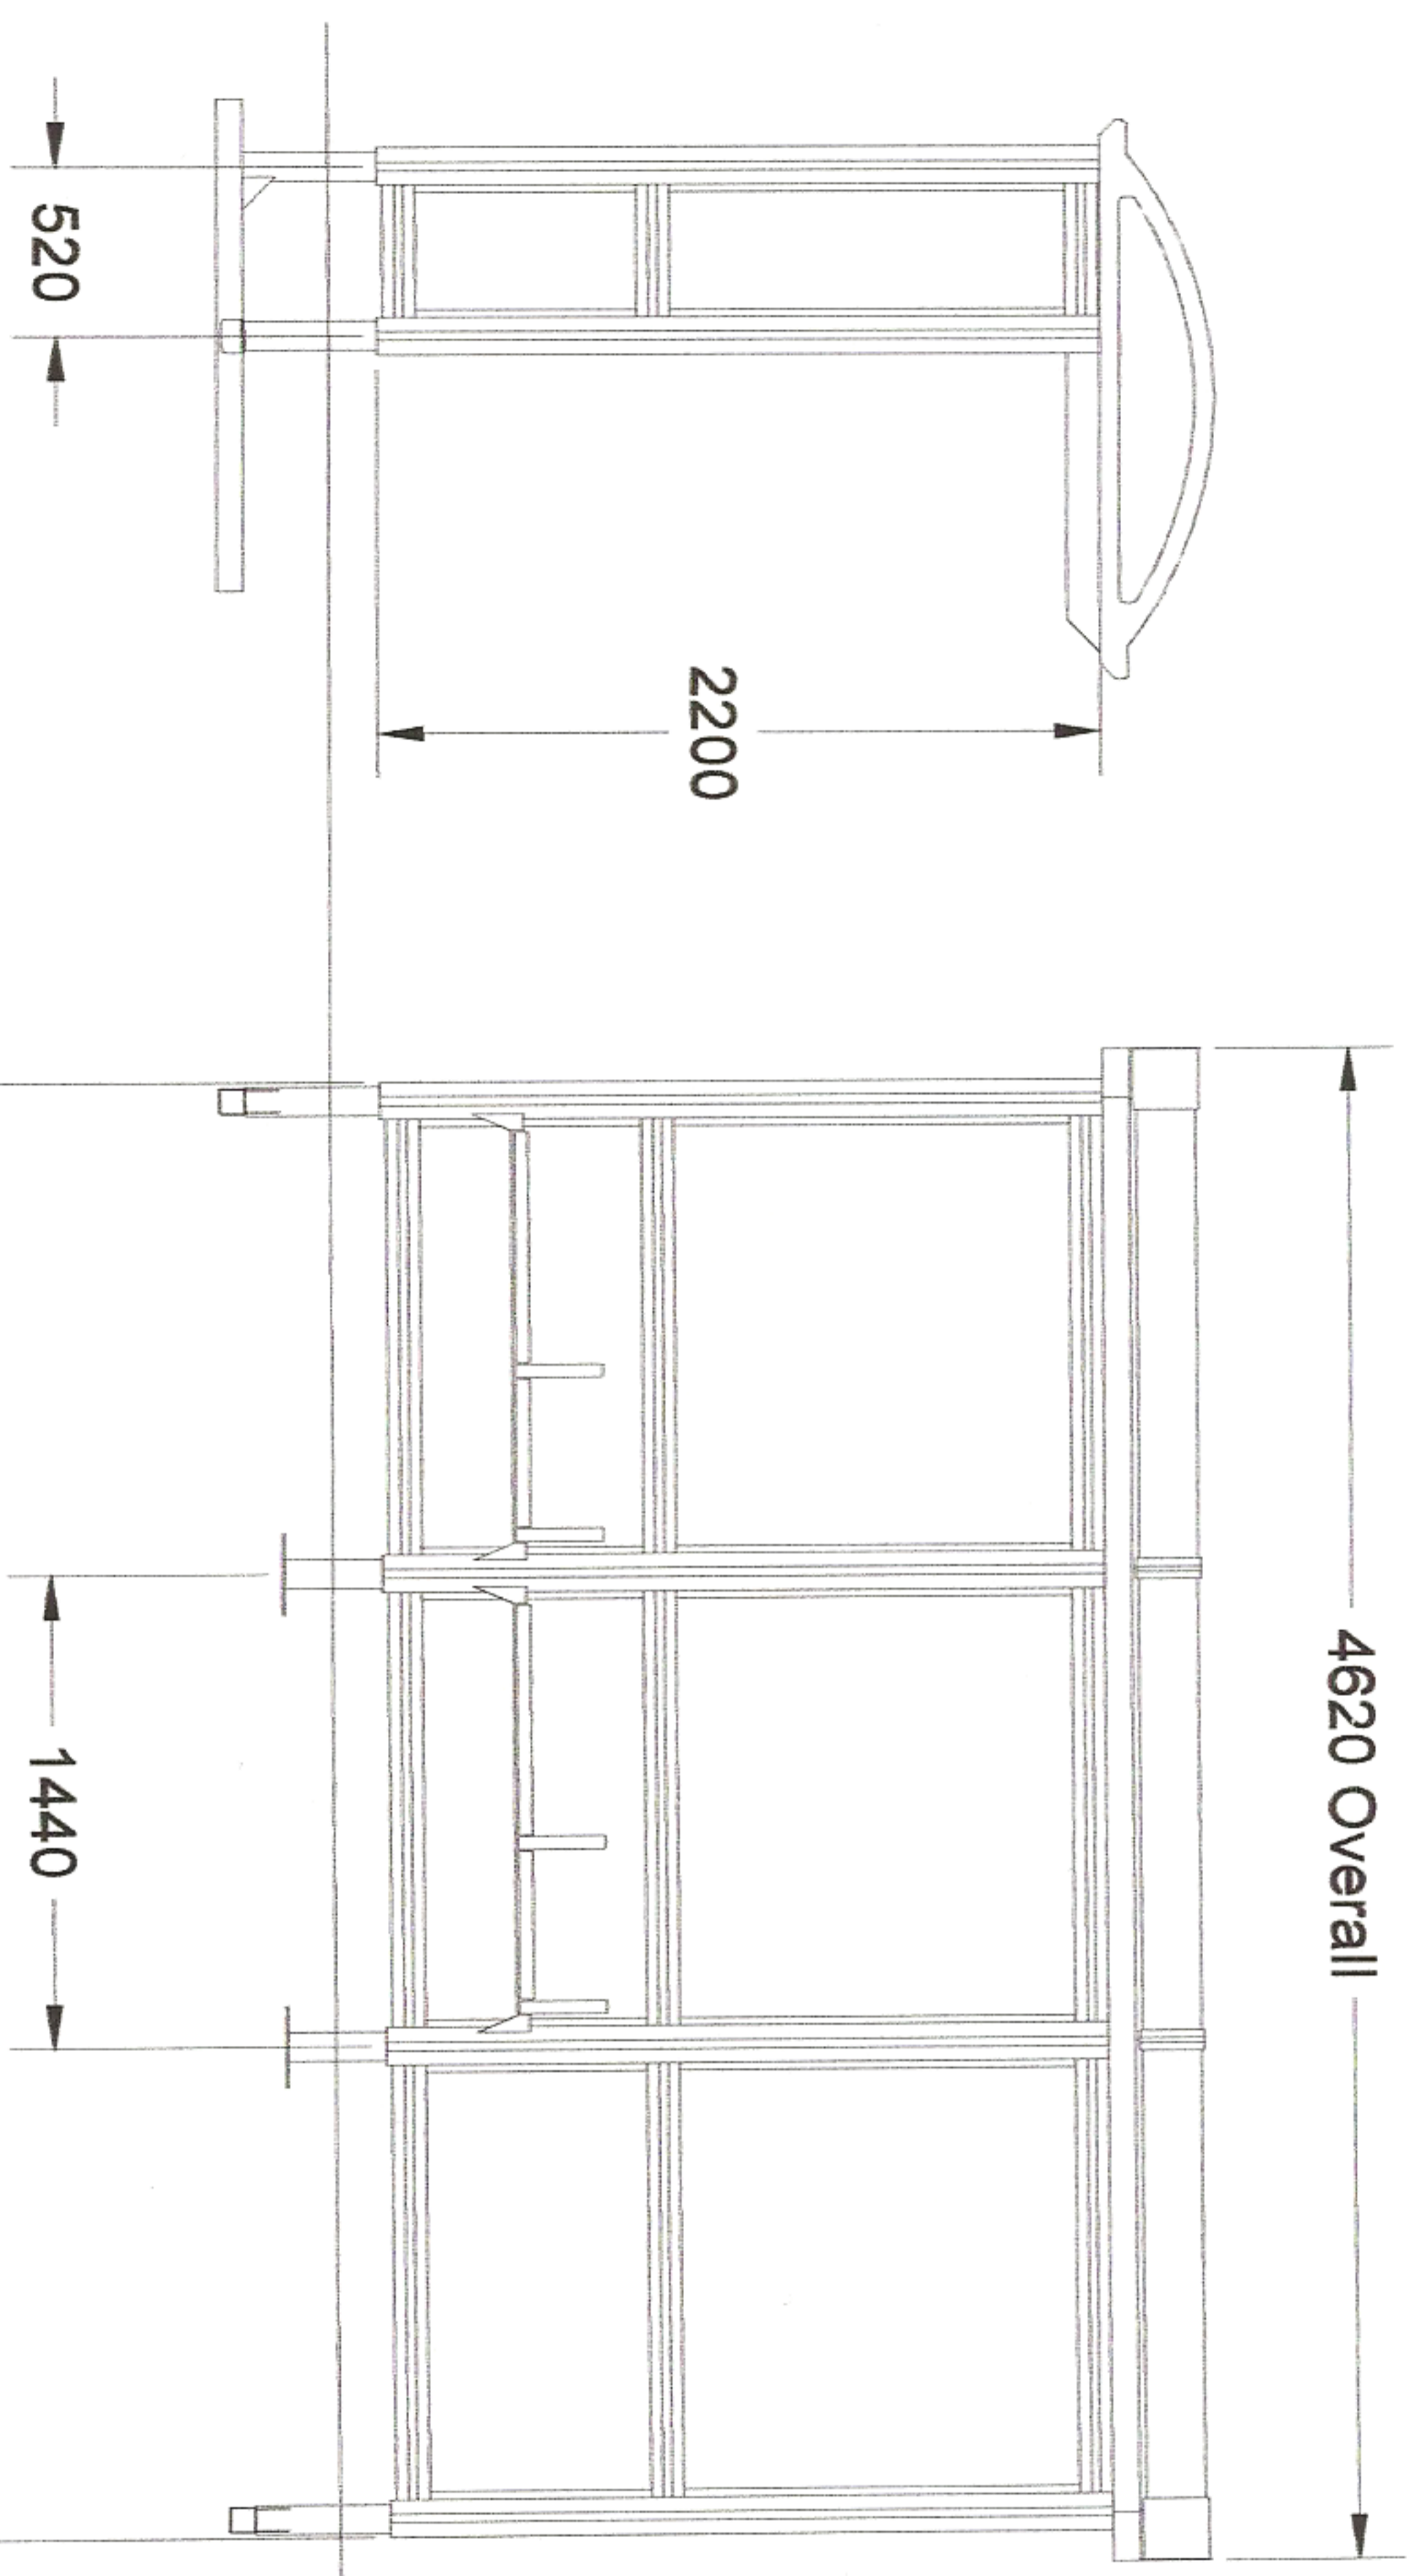

Bus Shelters Ltd.
 Dyffryn Business Park, Llandow, Glamorgan, CF71 7PY.
 Tel: 0(0)44)1446 795444 Fax: 0(0)44)1446 793344 Email: bus@shelters.co.uk



PROJECT PRINCIPLE 2 RANGE WAITING SHELTERS

NO.	REVISIONS
A	06.04.20 - FIRST ISSUE

JOB: ALIGHT MEDIA

TITLE: PRINCIPLE 2, 4.6m x 1.7m CANT 1/4 END ARRIVE/FULL END DEPART SHELTER TO SUIT DIGITAL AD PANEL

SCALE: 1:50 @ A3
 DATE: APR 2020
 DRAWN BY: ML Autocad
 DRAWING NO.: 223990-101
 ISSUE: A

PROJECTION: ALL DIMENSIONS GIVEN ARE IN MILLIMETERS UNLESS STATED OTHERWISE