




ELEVATION A

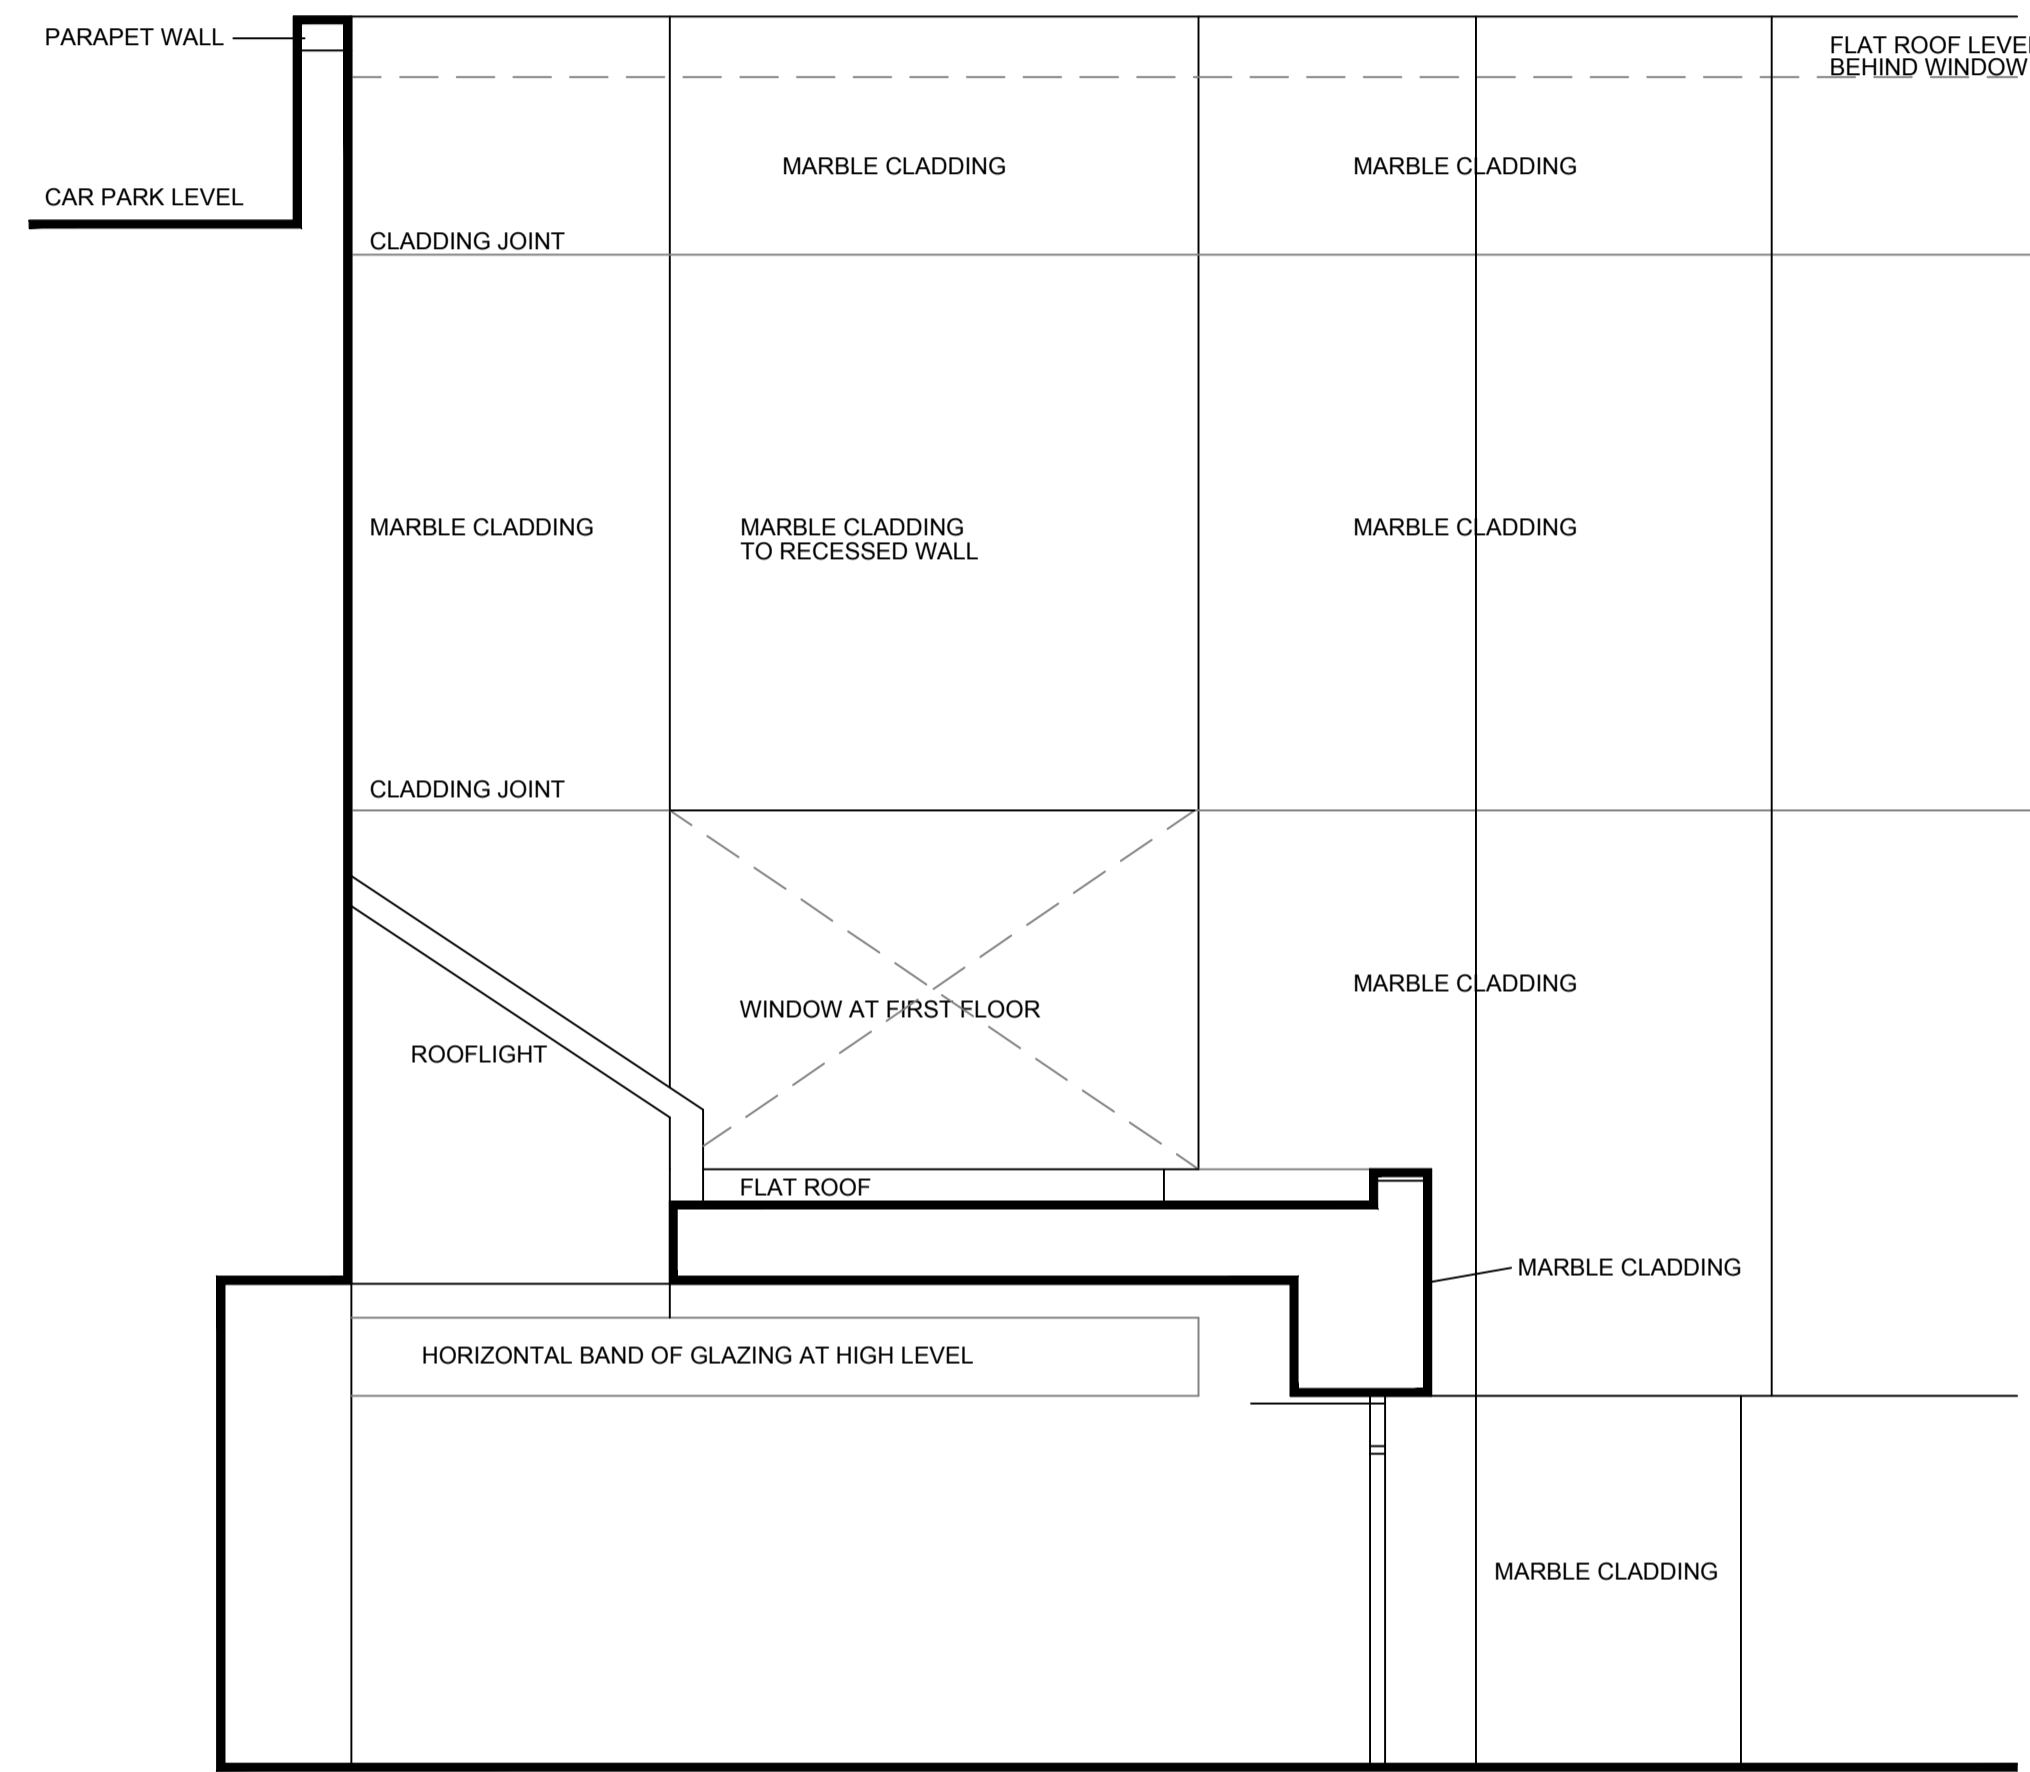

ELEVATION/SECTION B-B

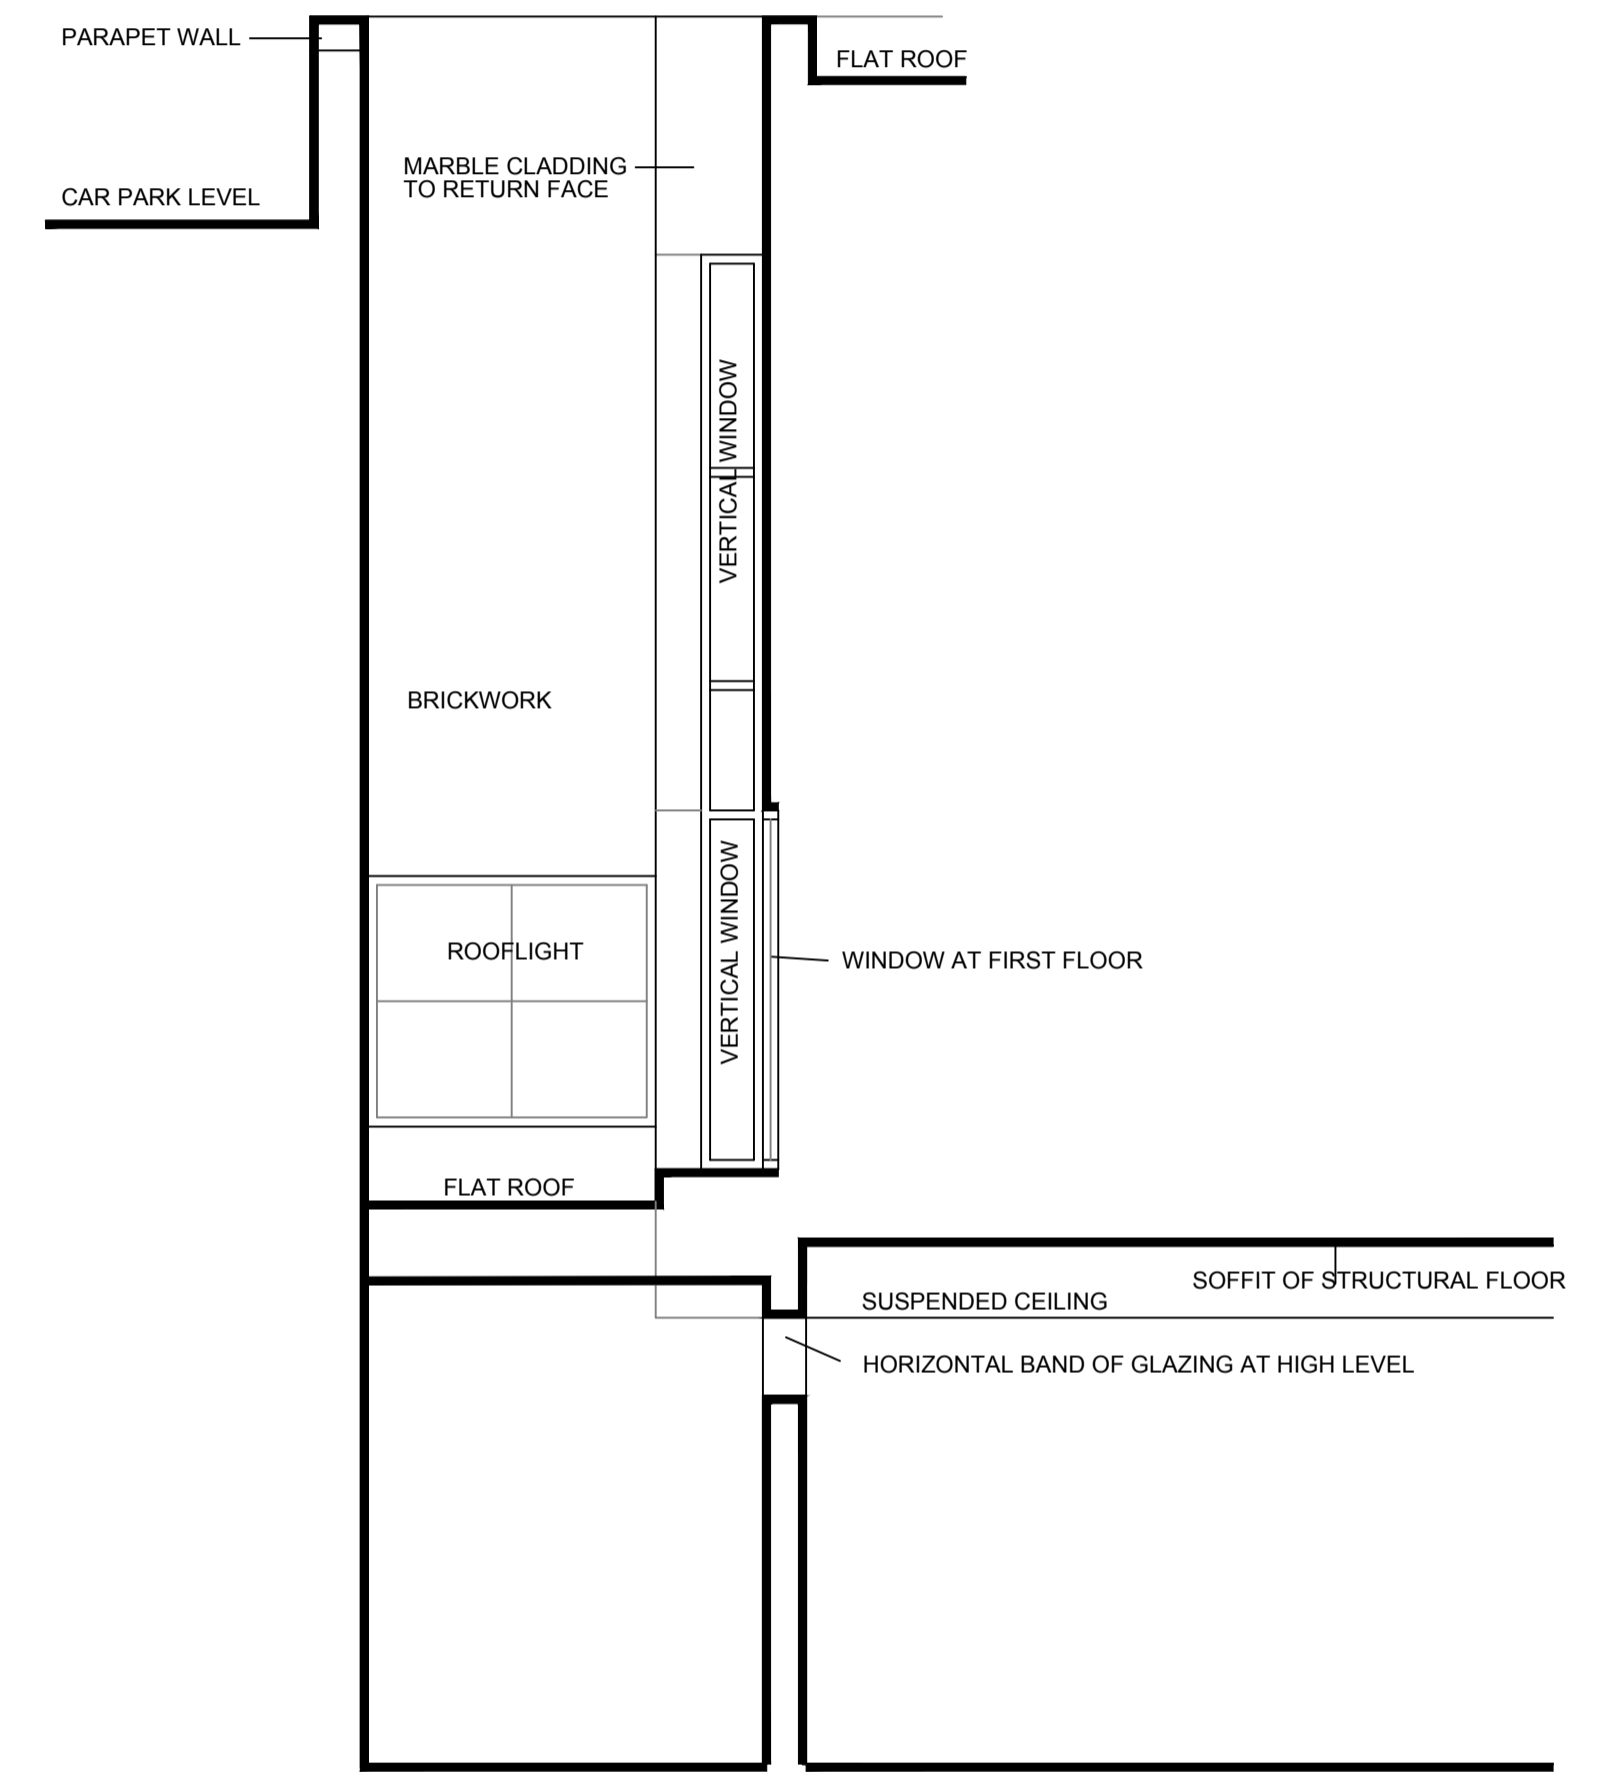

ELEVATION/SECTION C-C

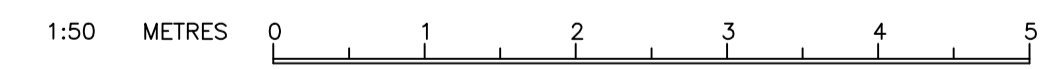

EXISTING



1. THIS DRAWING AND THE COPYRIGHTS AND PATENTS THEREIN ARE THE PROPERTY OF NYP ARCHITECTURAL SERVICES LIMITED REGISTERED IN ENGLAND AND WALES No. 12345337 AND MAY BE USED OR REPRODUCED ONLY UNDER CONTRACT.
 2. CONTRACTORS AND SUB-CONTRACTORS MUST CHECK AND AGREE ALL DIMENSIONS BEFORE PREPARING SHOP DRAWINGS OR COMMENCING WORK ON SITE.
 3. CONTRACTORS ARE RESPONSIBLE FOR INFORMING THE DESIGNER OF ANY DISCREPANCY DISCOVERED ON THIS DRAWING OR BETWEEN THIS DRAWING AND ANY OTHER RELATED DOCUMENT ISSUED UNDER THE STANDARD FORM OF CONTRACT IN RESPECT OF THE WORK.
 4. WRITTEN DIMENSIONS ONLY ARE TO BE USED FROM THIS DRAWING. IF IN ANY DOUBT ASK FOR CLARIFICATION.

Notes.

Revisions.

Date	Suffix	Description	Date	Suffix	Description

NYP ARCHITECTURAL SERVICES LIMITED
 BUSINESS AND INNOVATION CENTRE, WILTHORPE, BARNSELY, S75 1JL TEL: 01226 200989 EMAIL: scott@nypas.co.uk stephen@nypas.co.uk

Project:
**2 NEW STREET
 BARNSELY S70 1SA**

Client:

Drawing Title:
**ELEVATIONS
 AND SECTIONS
 AS EXISTING**

Date: **JUNE 2022** Scale: **1:50 @ A1**
 Ref: **103-69** Dwg. No. **02** Rev. _____

SHEET SIZE A1