
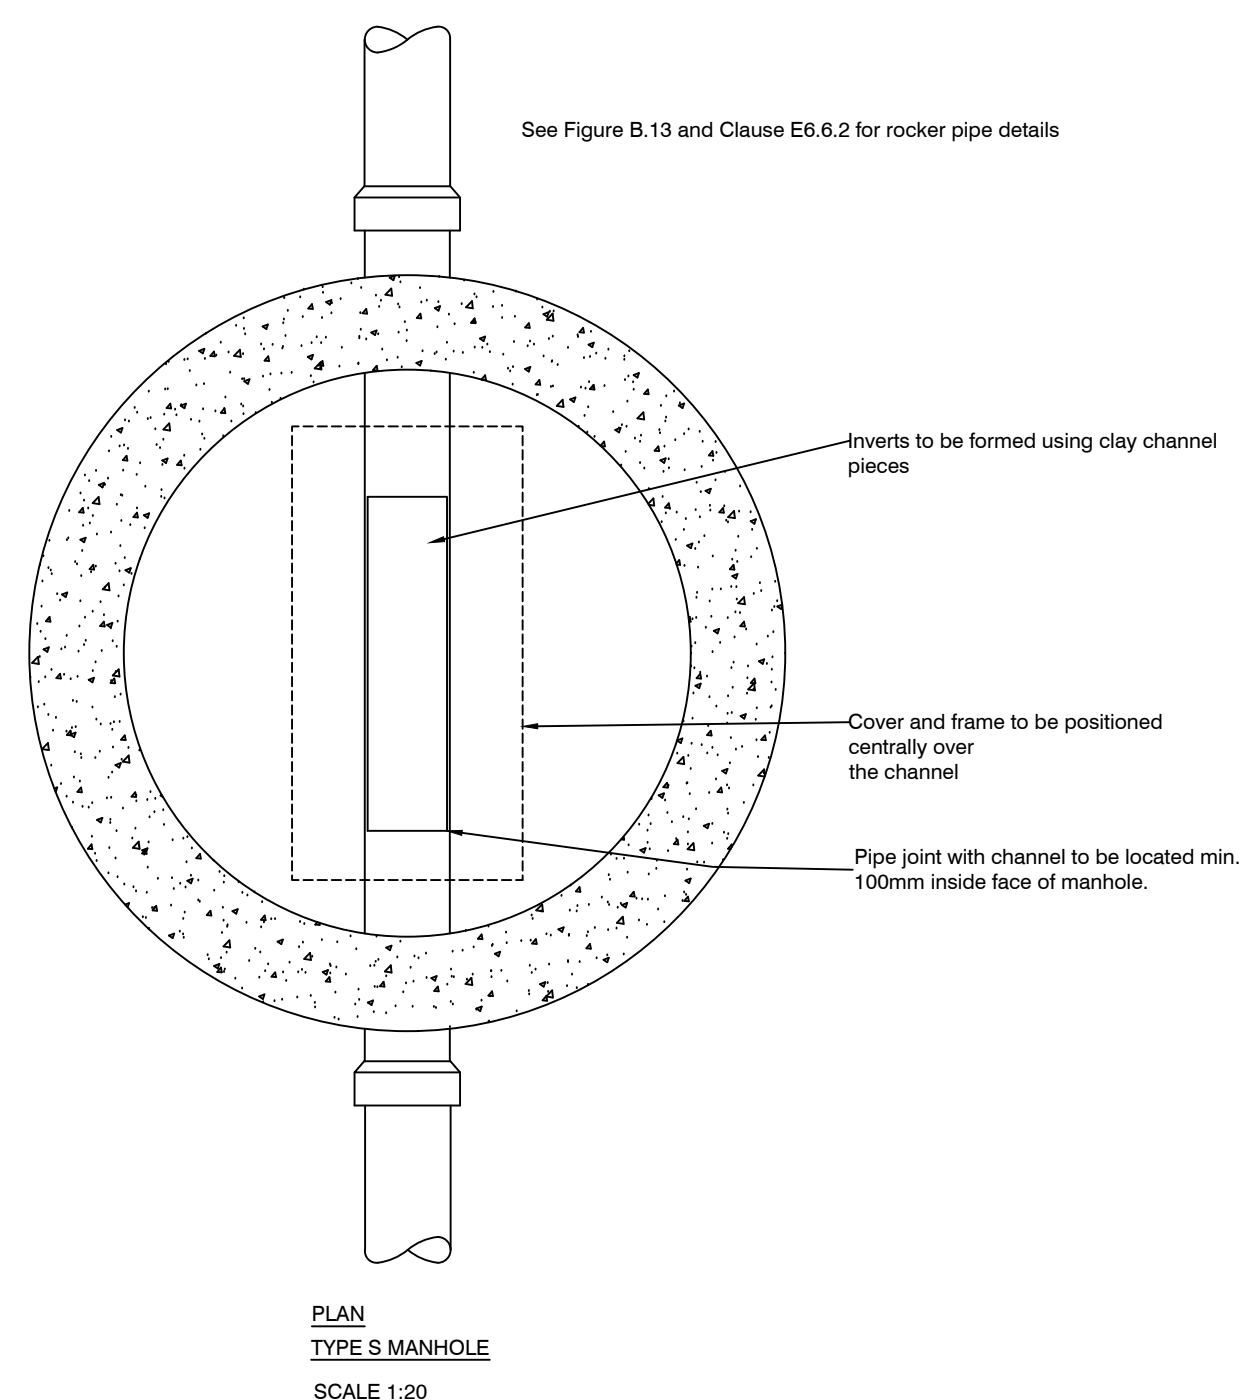
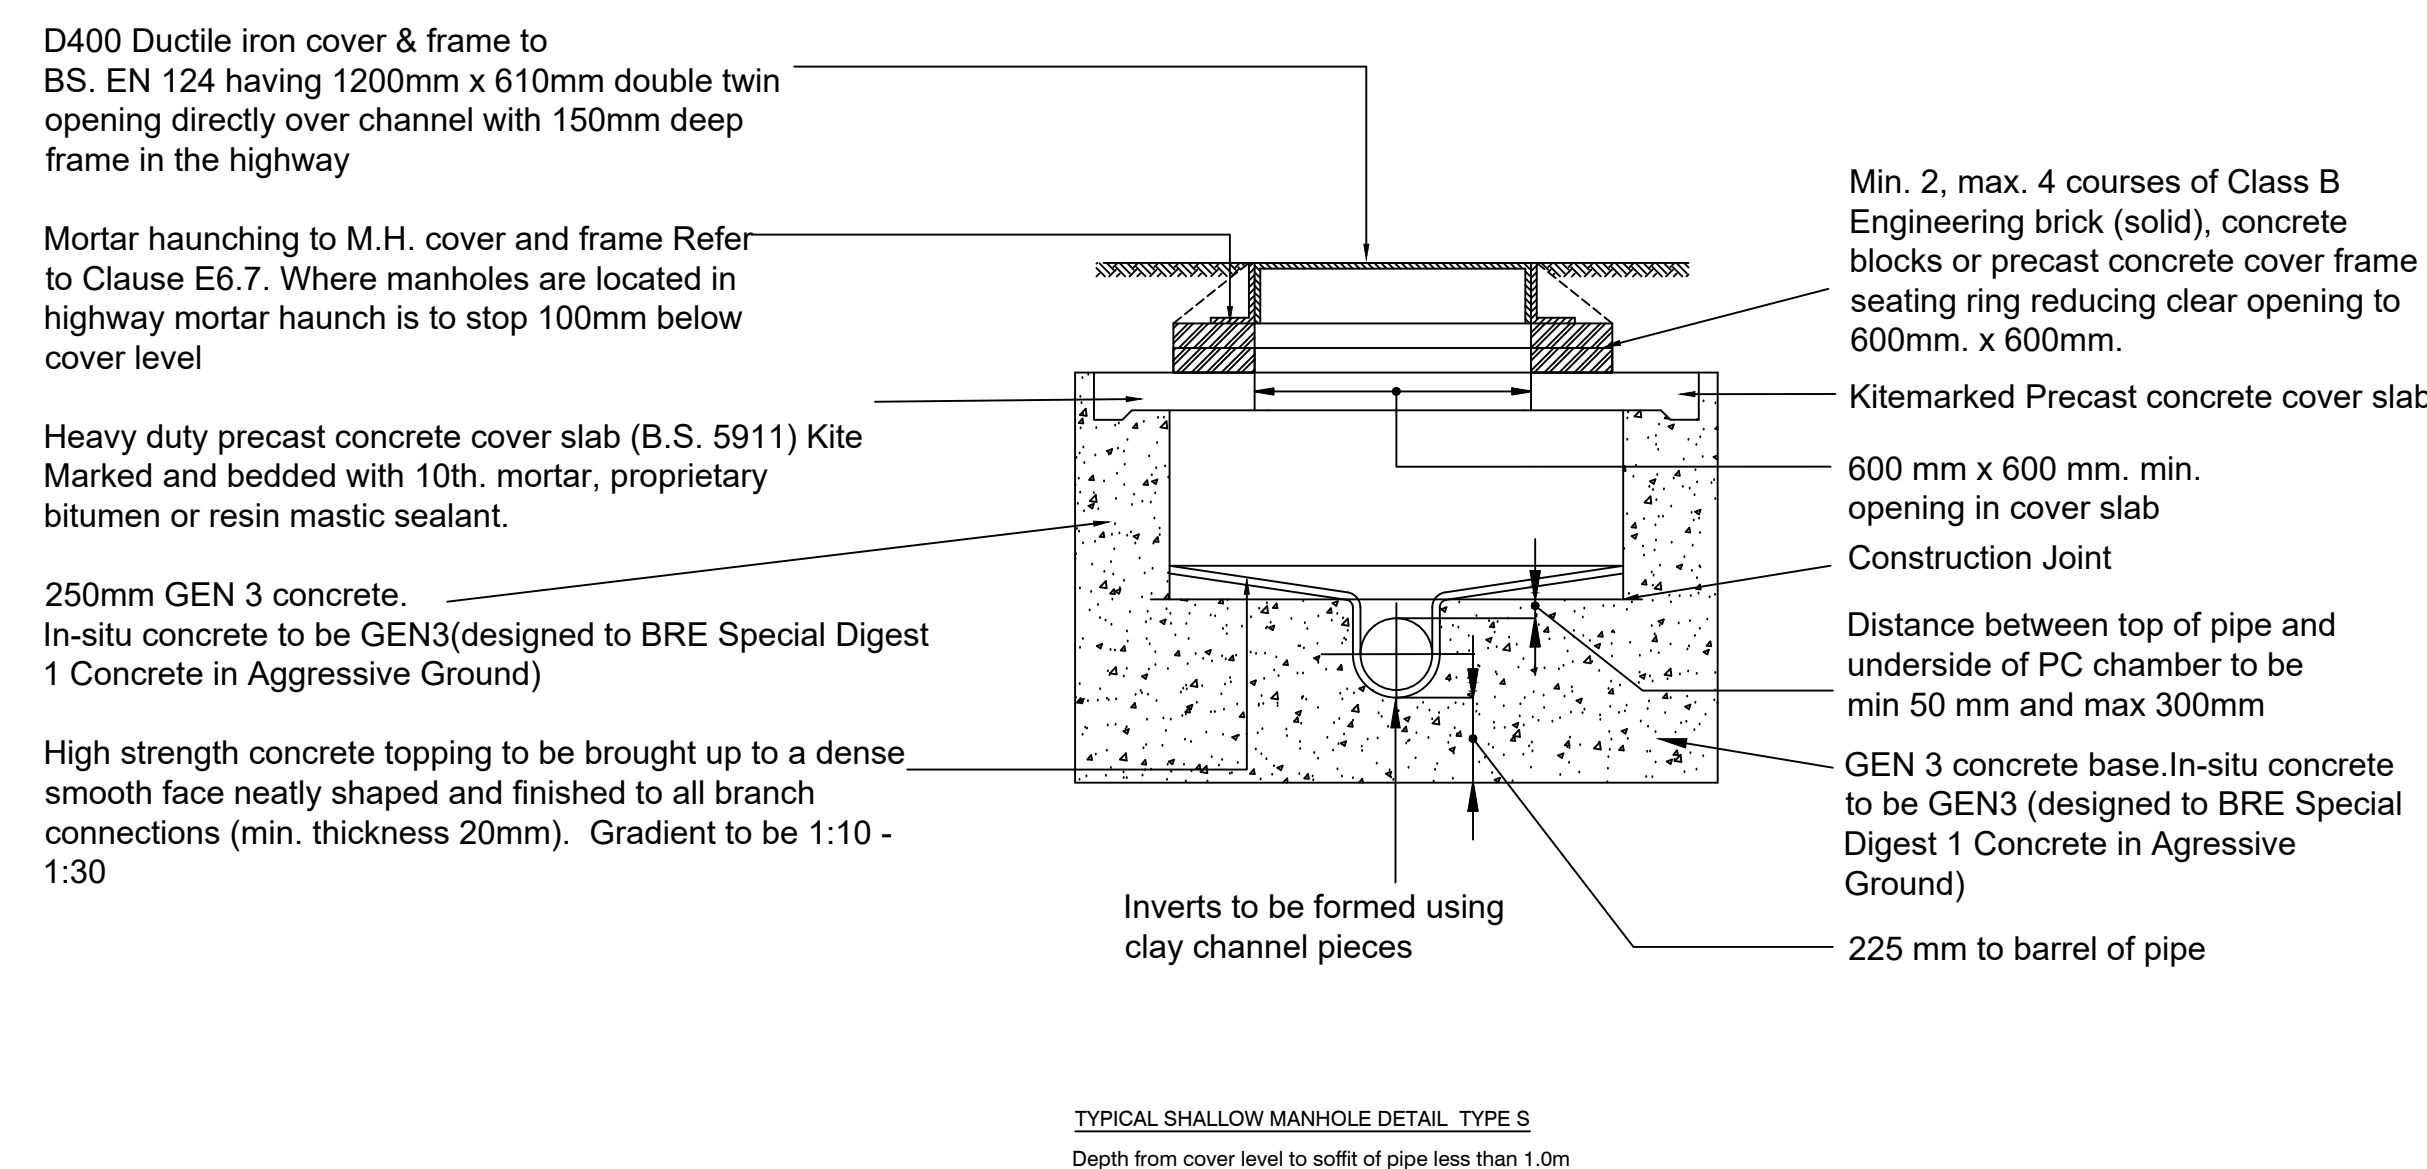
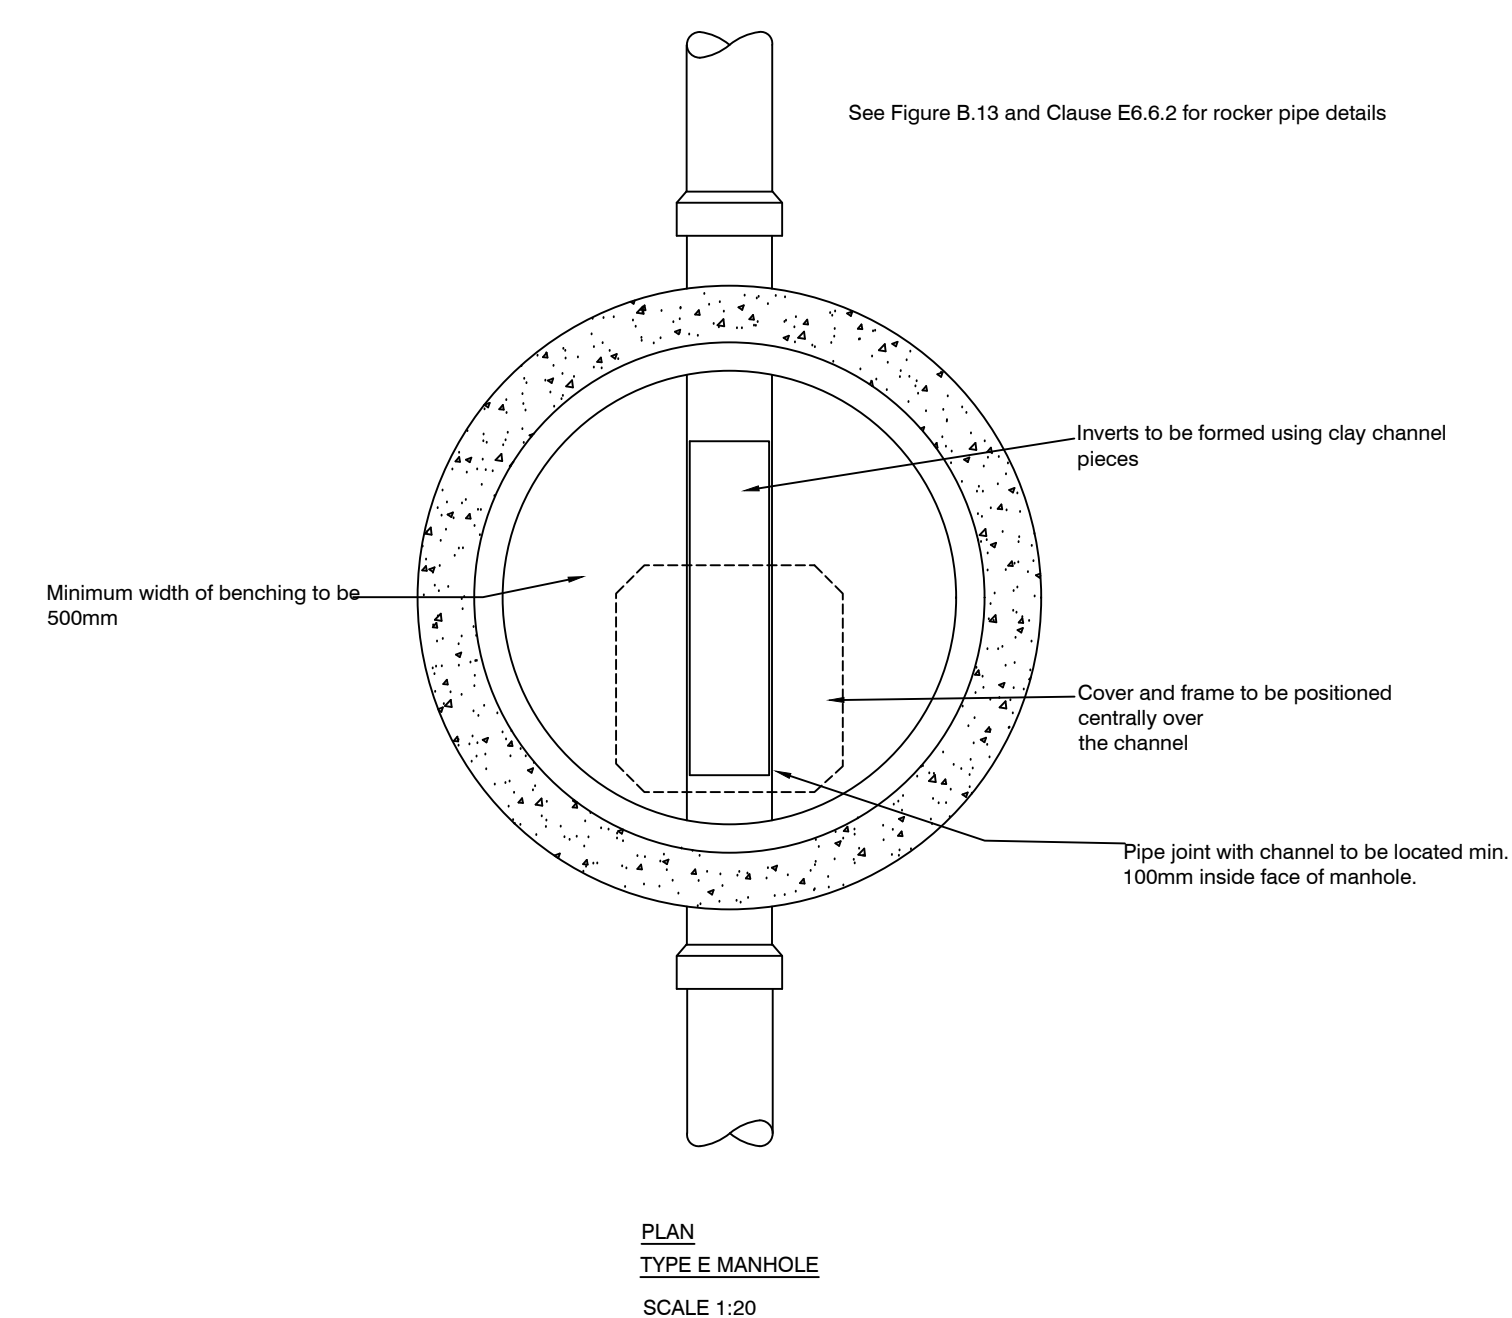
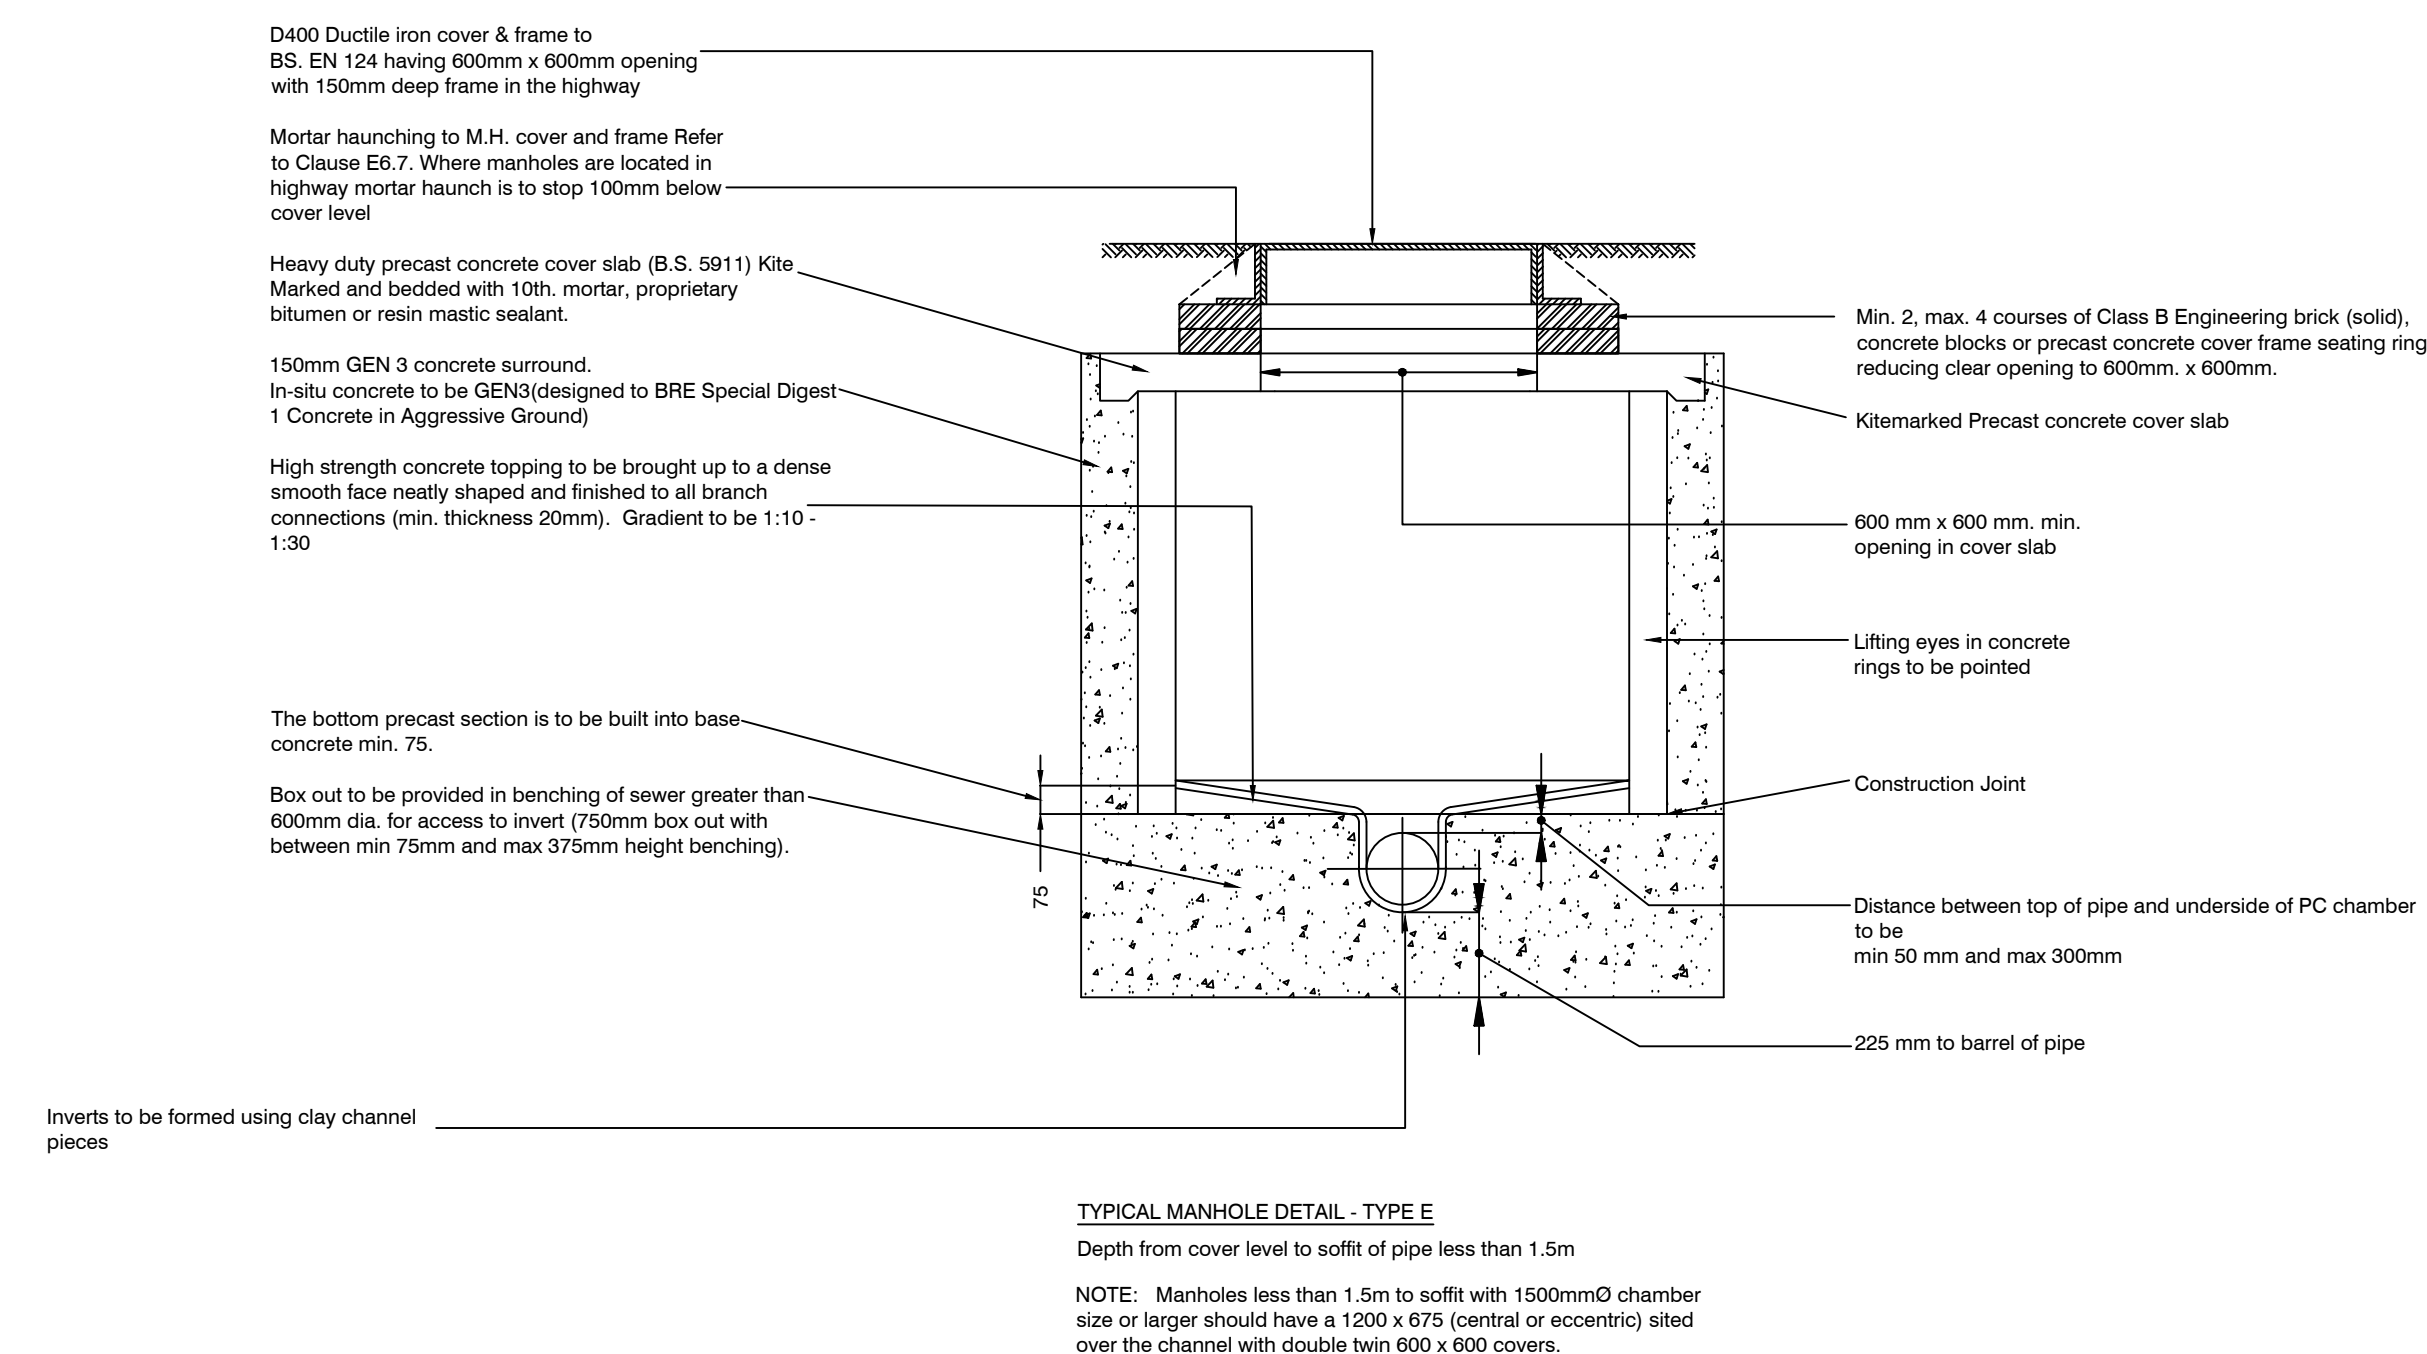
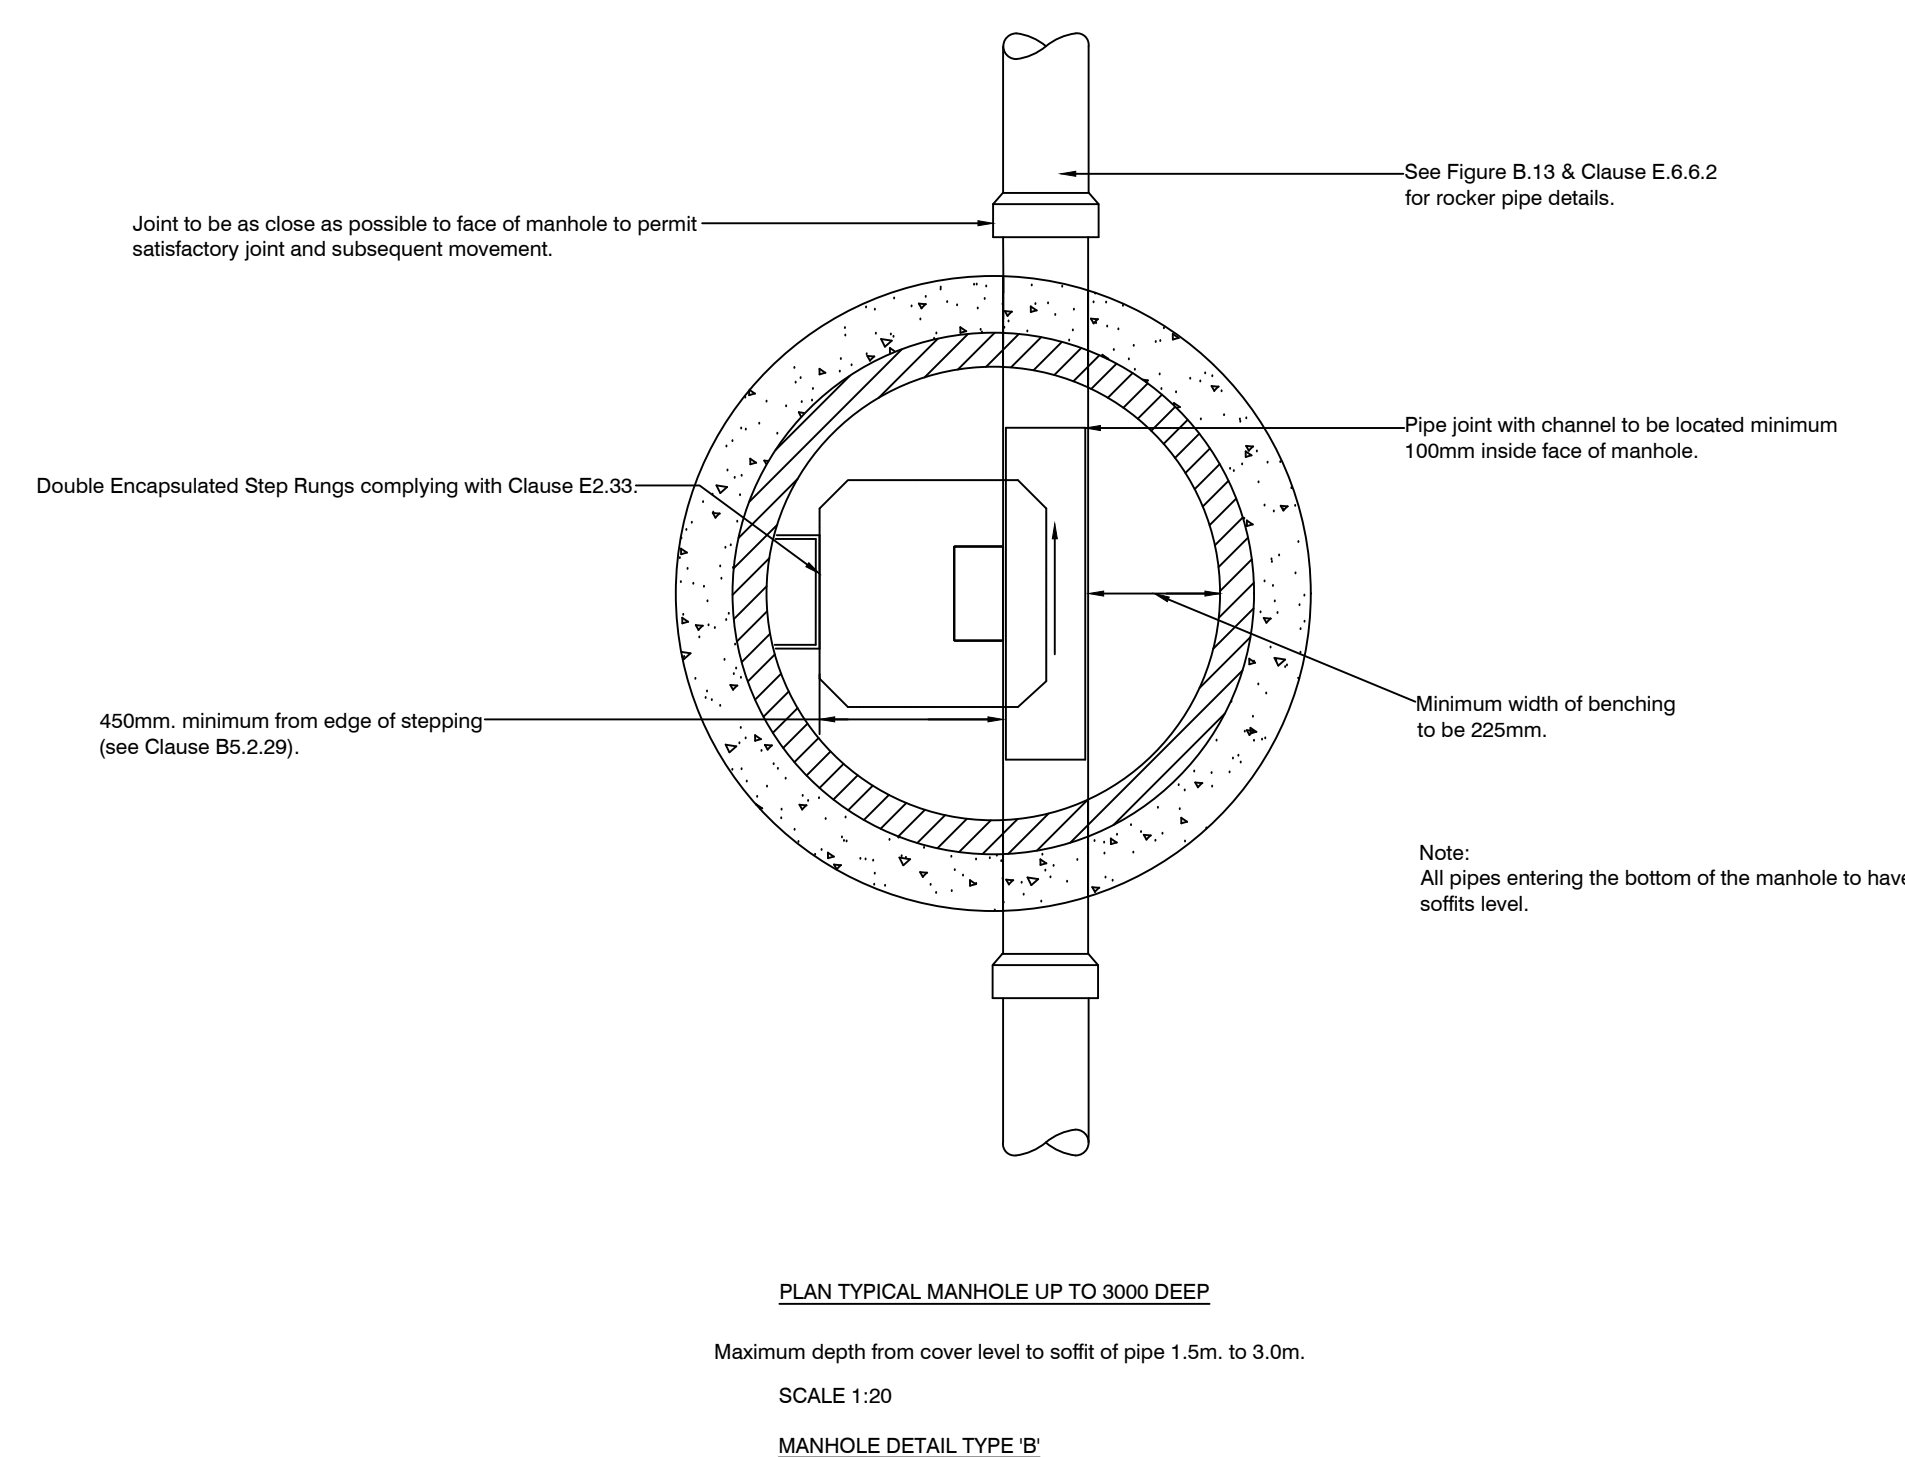
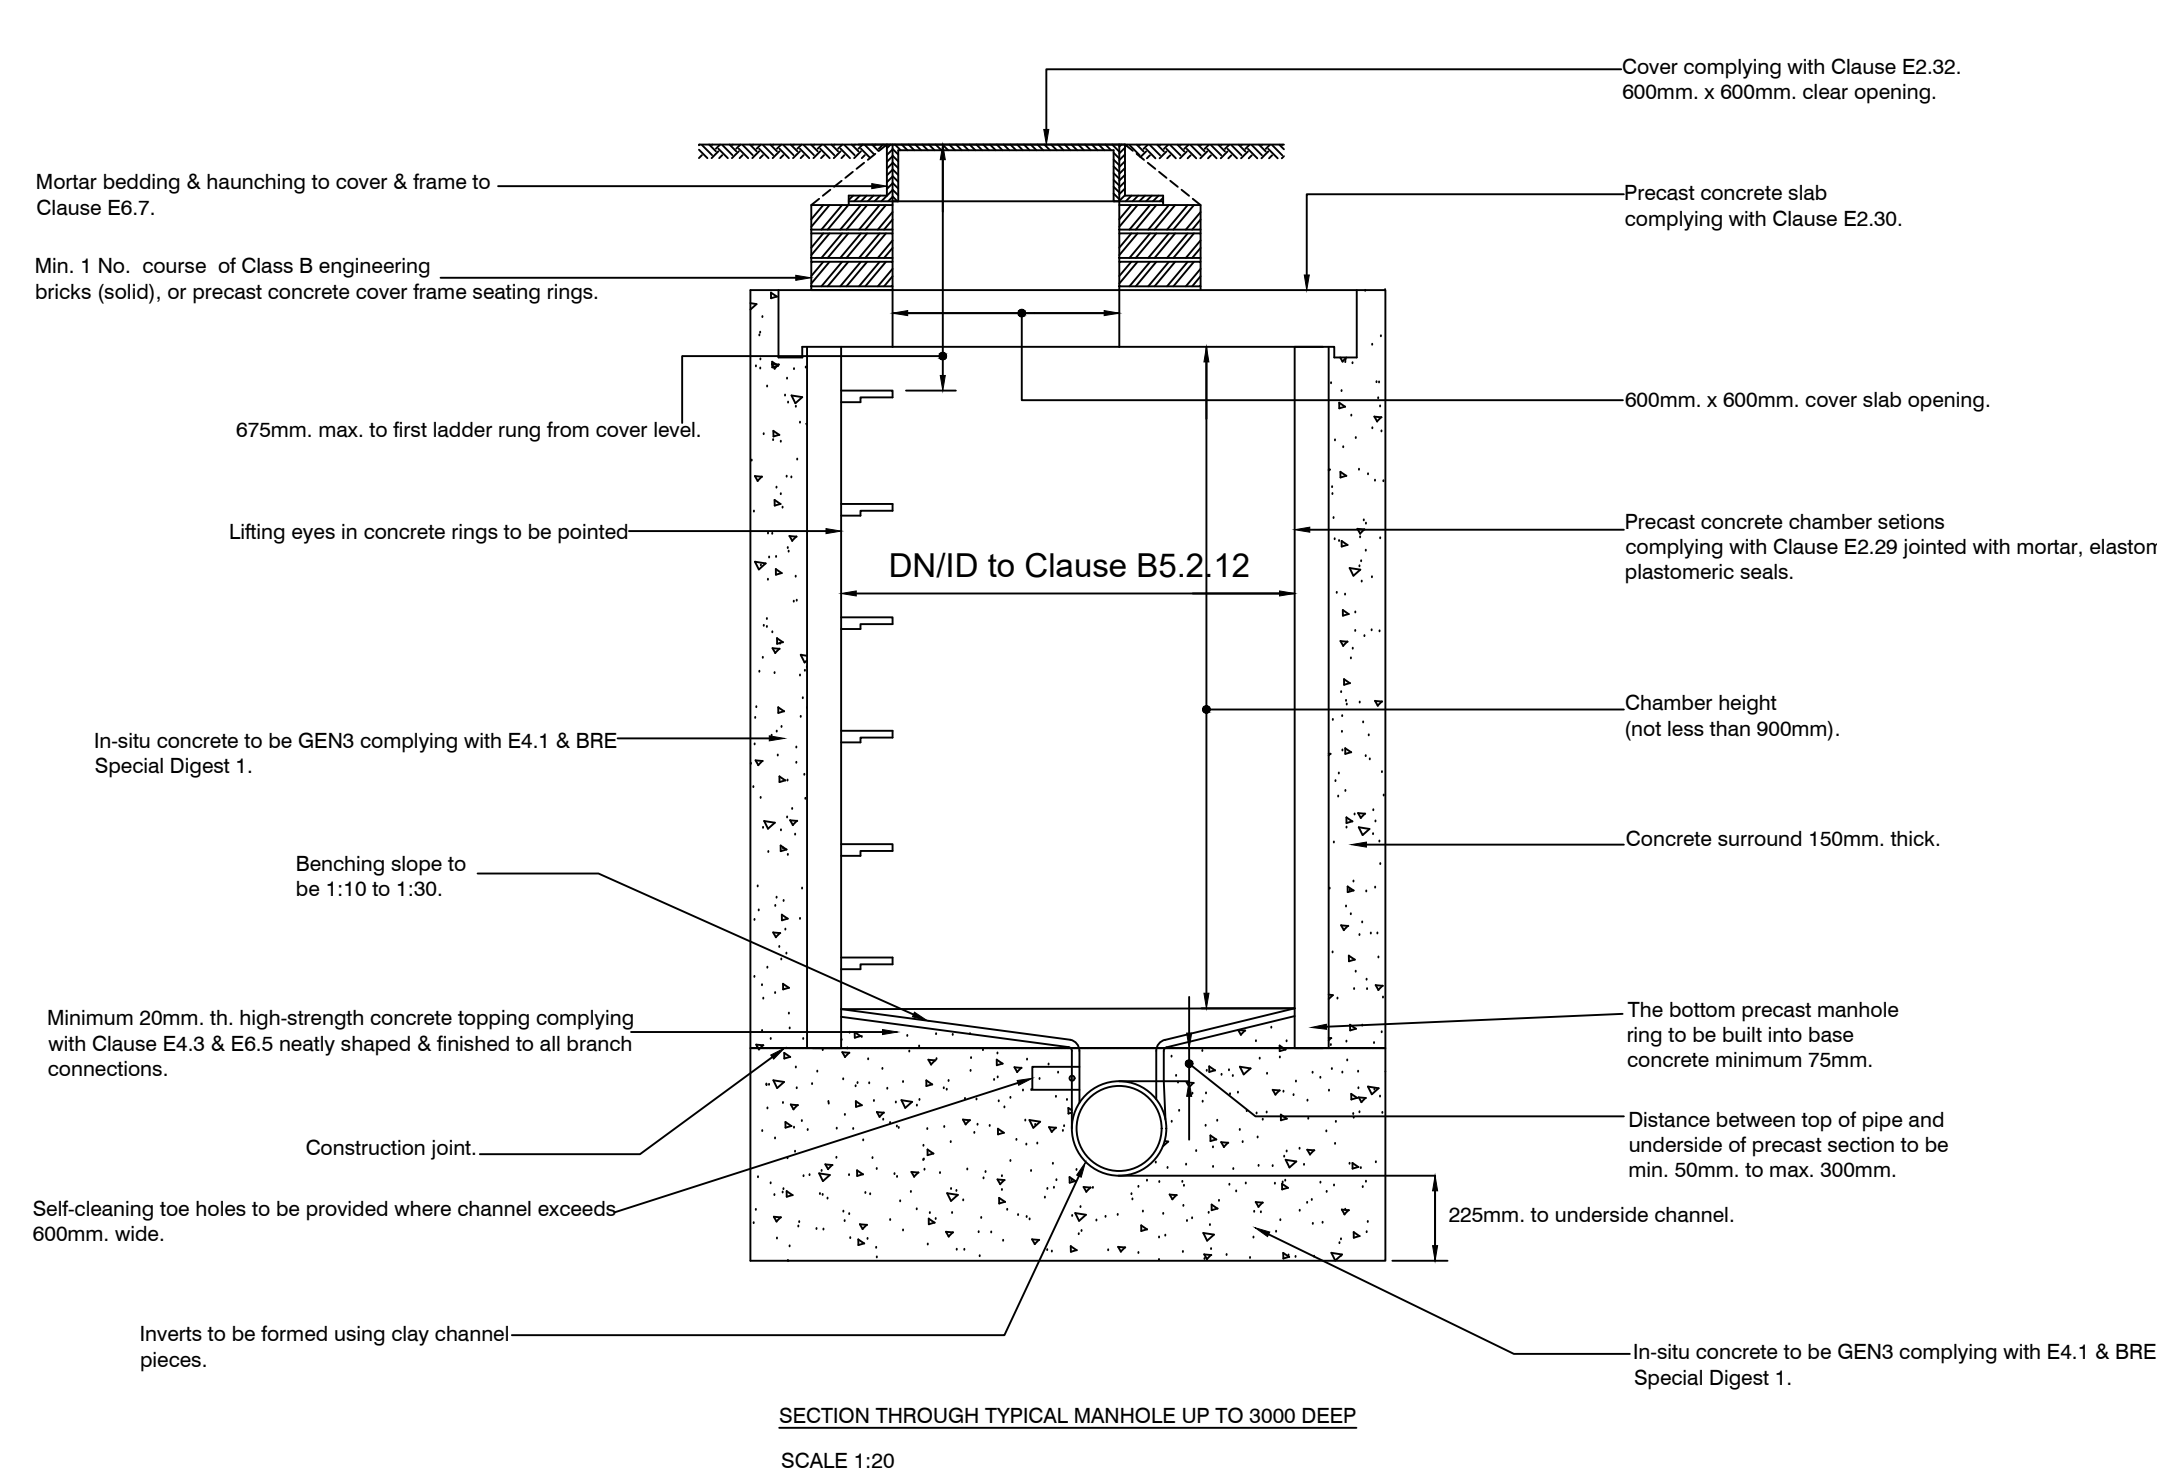


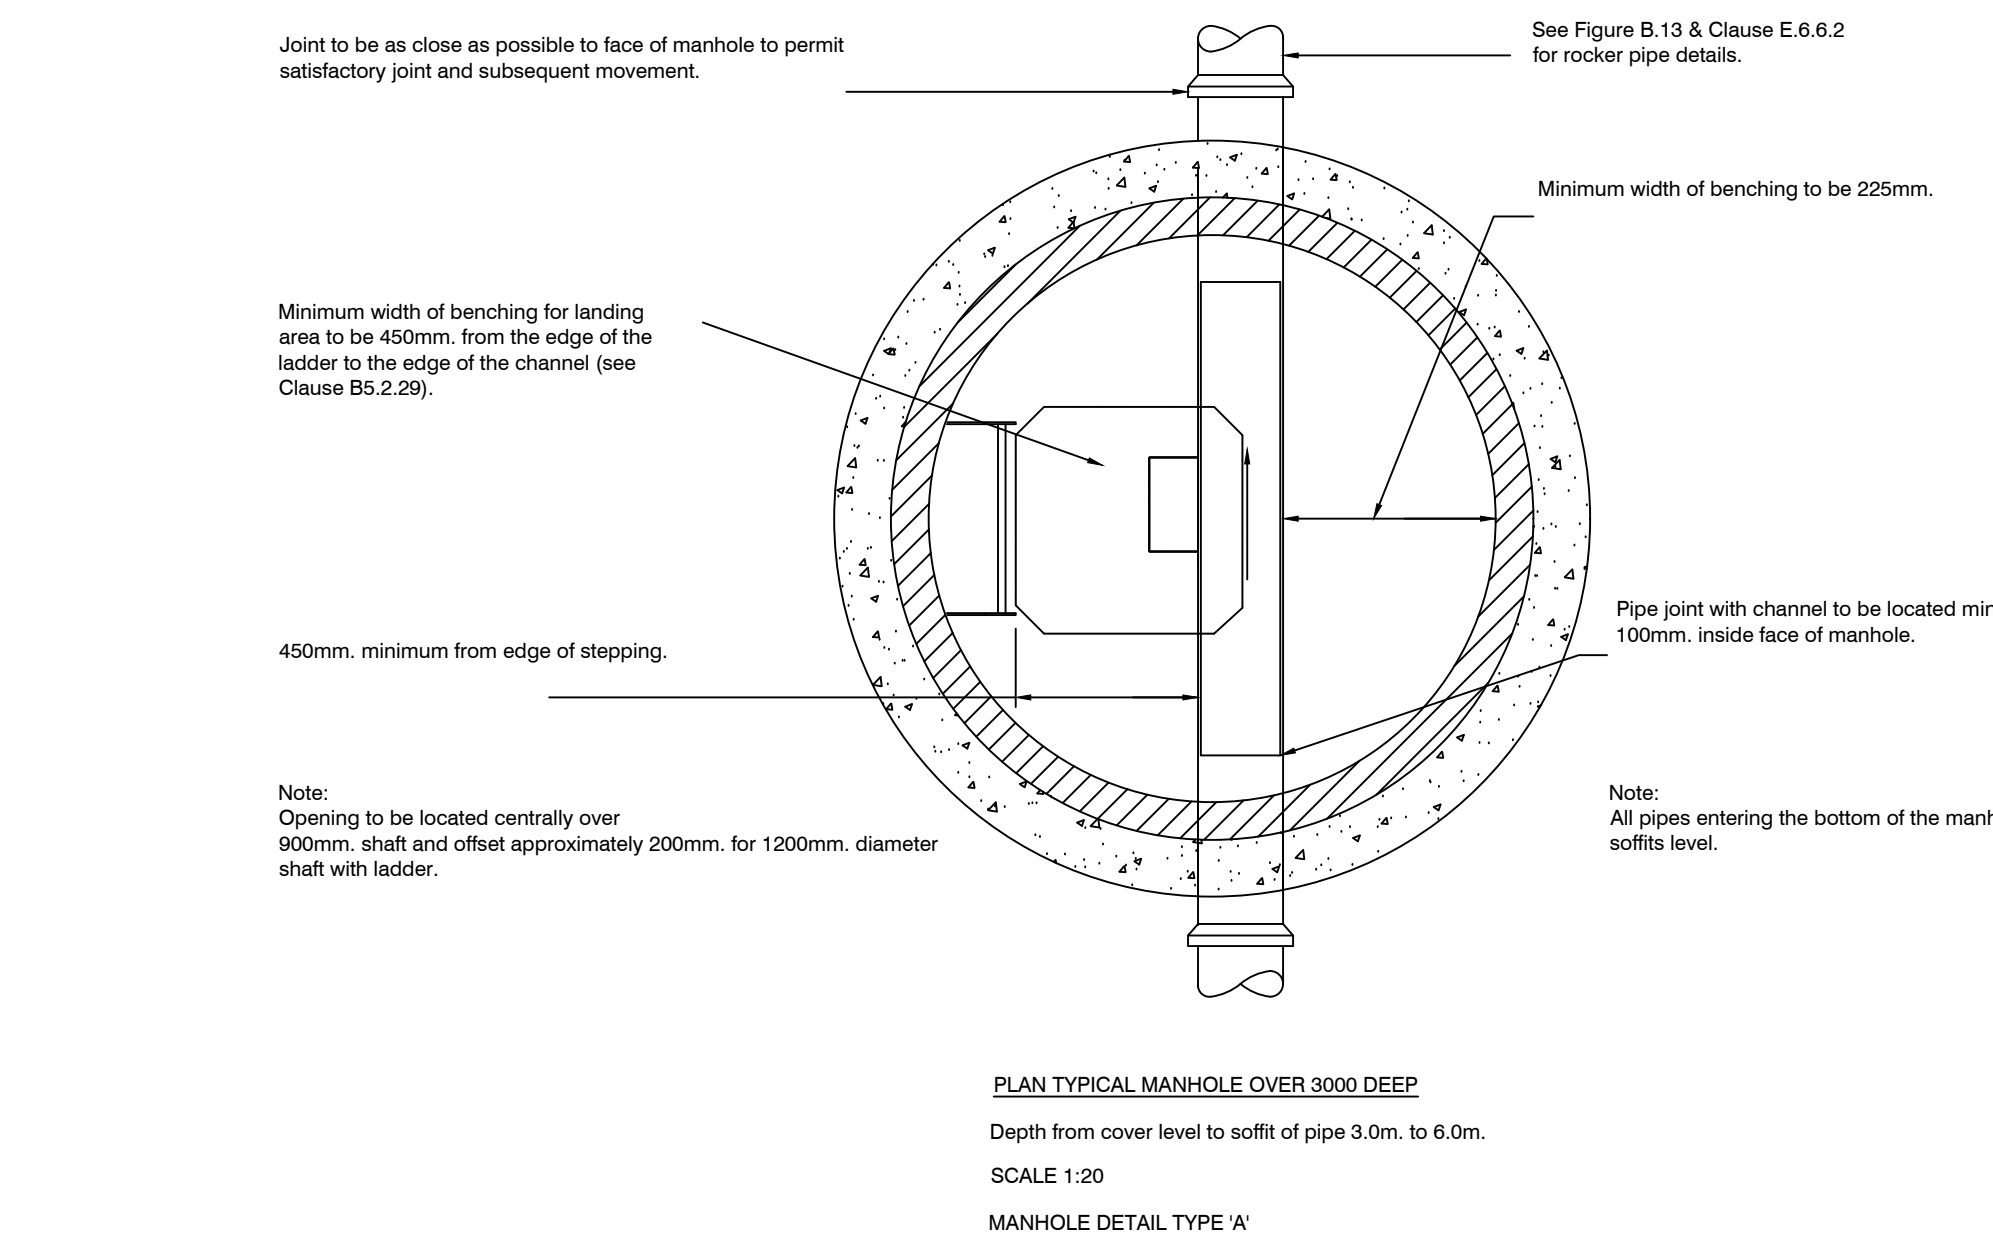

DRAINAGE DETAILS - SHEET 1
1:20

PLEASE NOTE

1. DO NOT scale from this drawing, use figured dimensions only.
2. All dimensions to be checked on site by the contractor.
3. Please report any discrepancies to JHA Ltd immediately.
4. All setting out dimensions are approximate. To be marked out on site for approval by JHA Ltd prior to construction.

NOTES:

- All dimensions shown are in millimetres unless otherwise stated
- This drawing is to be read in conjunction with all Engineers and Architects drawings and specifications.

Ref	Date	Revision	Initial

859

PRELIMINARY ISSUE

Project / Client

PROPOSED NEW YARD, RETAINING WALL
AND ASSOCIATED DRAINAGE
FOR
NIFTYLIFTS,
PLATTS COMMON IND. ESTATE
HOYLAND, BARNSELEY, S74 9TF

Drawing Title:

DRAINAGE DETAILS- SHEET 1

jha
ARCHITECTURE

JHA Architecture,
West Suite, Second Floor,
Unit F, South Quay,
Lakeside Boulevard,
Doncaster, DN4 5PL

T 01302 364565

E enquiries@j-h-a.co.uk

W www.j-h-a.co.uk

Scale:	1:20	Date:	SEPTEMBER 2024
--------	------	-------	----------------

Drawn By: BSH	Checked By: MMS
-------------------------	---------------------------

Drawing No:	Sheet Size:
2023/071/25	A0