

MATCHING ROSEMARY TILES
TO PROPOSED EXTENSIONS

* OPTION TO REMOVE ROOF TOTALLY
IN 'SANDTOFT' 20-20 TILES - CHEAP OPTION

'OFF WHITE' ONE
COAT RENDER
FINISH AS
SHOWN.

MATCHING BURST
RED BRICKWORK
75 x 230MM SIZE.




Front - street scene



Side



Rear

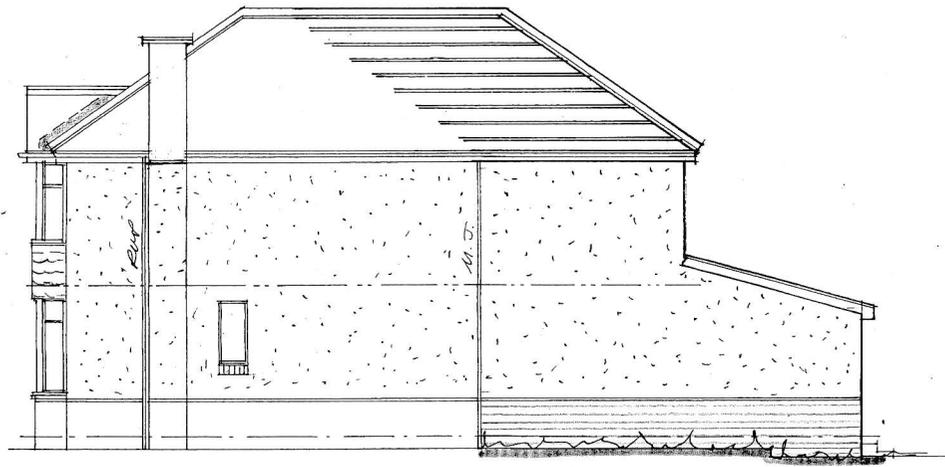

Side

A: REVISION TO FULL LIST 08/25
Rev Notes Date

Garry
Greetham
Associates
Residential
Design Consultant
Westwood House
18 Carr Lane
Tankersley
Barnsley S75 3BE
Tel 07786062364

PROJECT Extensions & Alterations

CLIENT Mr. Richard Broughton

TITLE Elevations as Proposed

ADDRESS 9 Wood Walk,
Wombwell,
Barnsley. S73 0LZ

DRAWN BY 999

SCALE 1:100 @ A3 DATE Aug 25

DRAWING No 518-05 REV

Member of the Chartered Institute
of Architectural Technologists