



GATE No. 2

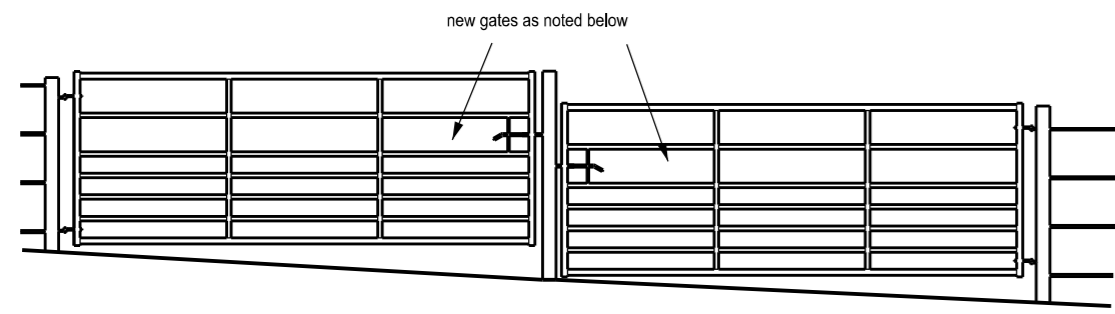


PROPOSED ELEVATION TO POST AND GATES

GATE No. 1

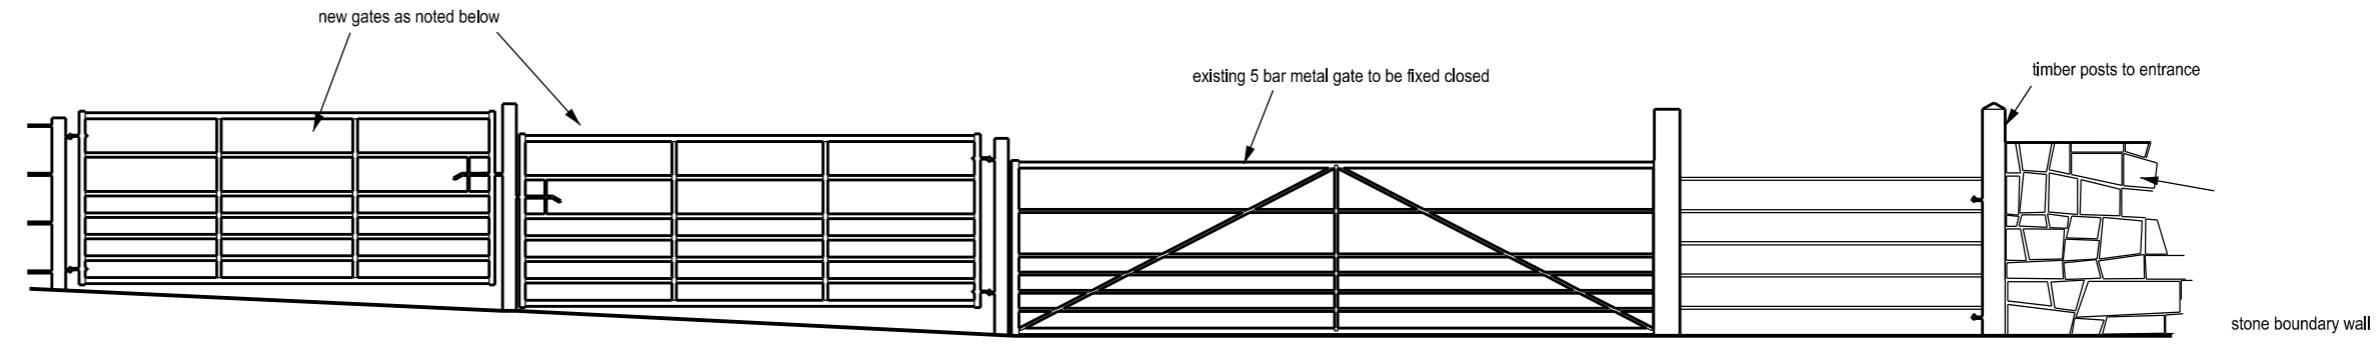


PROPOSED ELEVATION TO POST AND GATES


EXISTING GATE TO ENTRANCE

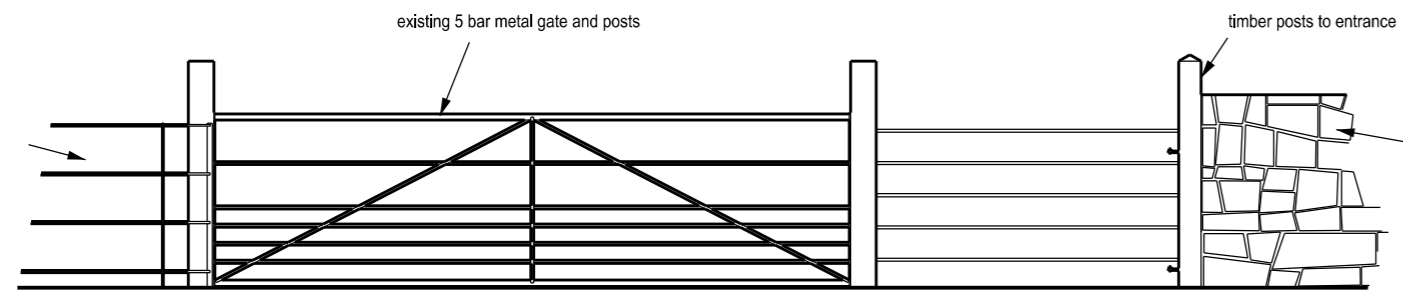

EXISTING ELEVATION TO POST AND GATES

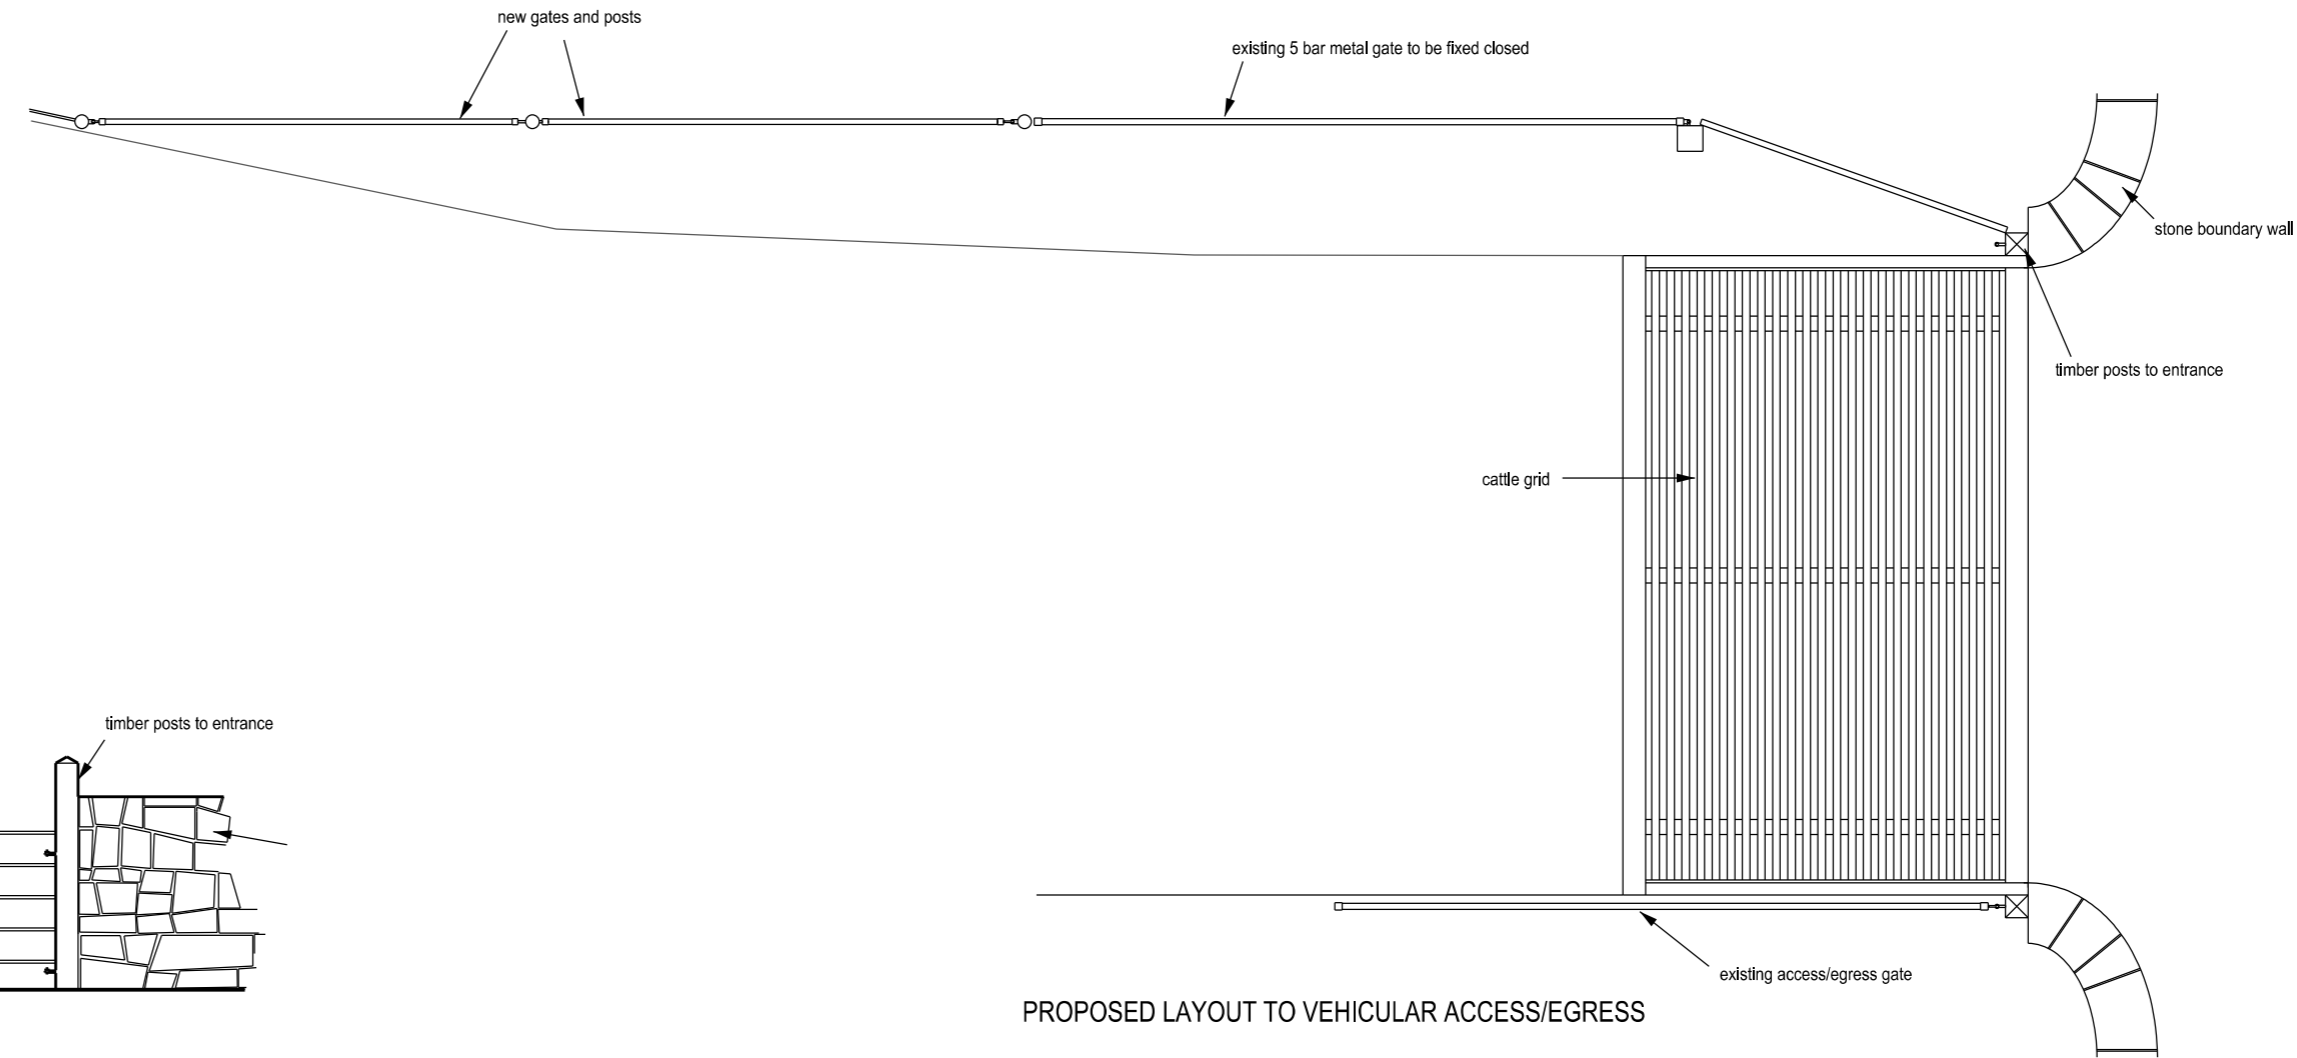

PROPOSED LAYOUT TO VEHICULAR ACCESS/EGRESS

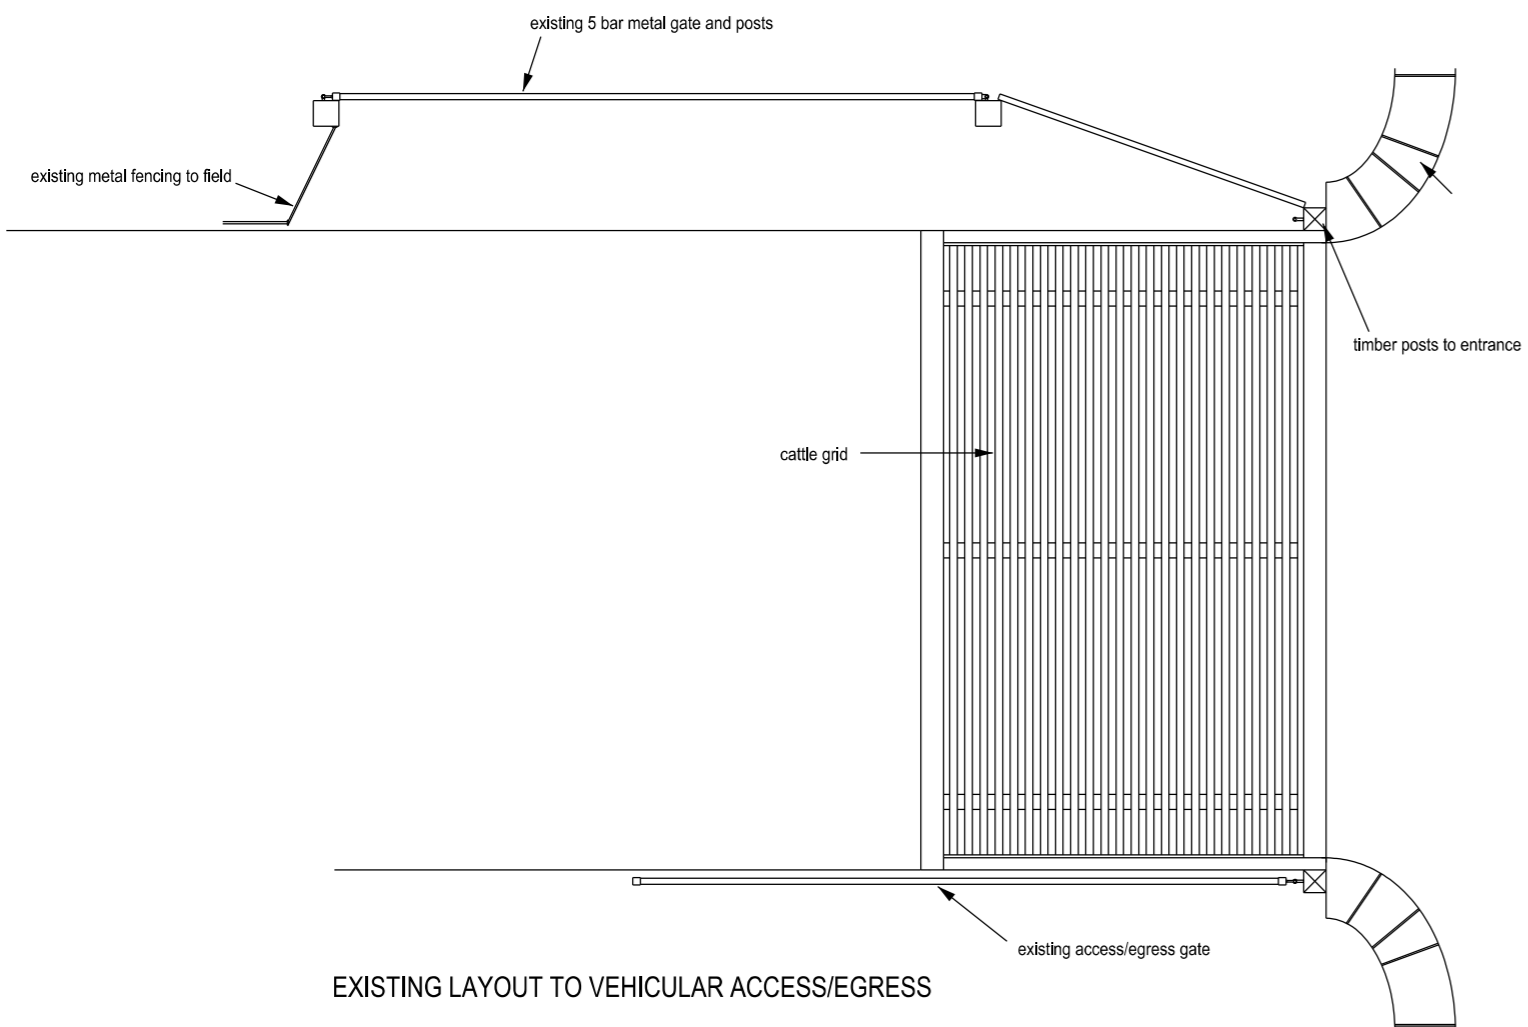

EXISTING LAYOUT TO VEHICULAR ACCESS/EGRESS

GATE DETAILS

Both Gates No. 1 & 2 constructed from rolled steel with end stanchions/post form from 90mm diameter sections and securely bedded into sub structure, central stanchions are removeable when car park in use with a metal cover plate over opening, all gates to be a 5 bar style and all to be painted matt black to match existing metal fencing to perimeter.

Copyright. This drawing and design and all the information contained therein is the sole copyright of AP Doughty Design Consultant and reproduction in any form is forbidden unless permission is obtained in writing.

CONTRACTORS PLEASE NOTE

- 1) Warning, no dimensions to be scaled from this drawing. All contractors to visit the site and be responsible for taking and checking all dimensions relative to this work. The designer must be advised of any discrepancies in writing.
- 2) This drawing must be read in conjunction with the specification / bill of quantities and related drawings. Any structural work must be carried out to the exact specification and requirements of the client's appointed structural engineer, and any amendments must have his express prior written authority.
- 3) All structural work must be inspected at all relevant stages by the structural engineer and the Local Authority's Building Surveyor and comply with their requirements. Any costs and claims for damages, loss of trade, etc. incurred by failing to do so are the sole liability of the contractor.
- 4) Any discrepancies between drawings and/or drawings and specification, should be reported to the designer prior to any work commencing.

Date	Revisions	Int.
B 29.10.21	PROPOSED GATE DETAIL AMENDED	APD
A 01.05.21	PROPOSED GATE DETAIL AMENDED	APD

AP DOUGHTY DESIGN CONSULTANT

127 SYCAMORE HOUSE ROAD, SHEFFIELD, S5 0UD
 TEL : 0114 2450074, MOBILE 07717 290303
 E MAIL marledoughty@googlemail.com

Client
 MR. & MRS. P. LOFTHOUSE

Job Title
 RIDDLE PIT FARM,
 PENISTONE ROAD,
 HOLMFIRTH,
 HD9 2TR.

Drawing Title
 EXISTING AND PROPOSED ACCESS DETAILS
 AND GATE Nos. 1 & 2 DETAILS

Scale & paper size
 1:50 @ A2

Drawn By
 APD

Date
 OCT. 2021

Checked By

Drg.no.
 PL-RPF-101

Rev.
 B