


Rear

Side

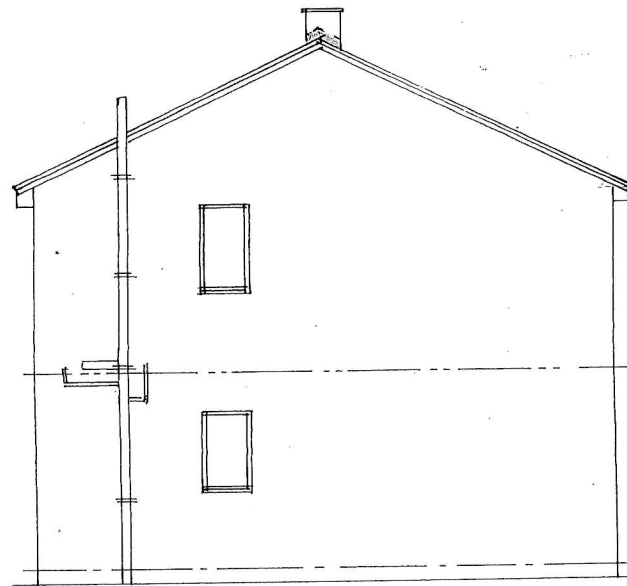


Side

**Garry Greetham Associates Residential Design Consultant**  
 Westwood House  
 18 Carr Lane  
 Tankersley  
 Barnsley S75 3BE  
 Tel 07786062364

Project	Rear Extension & Alterations
Client	Mr Brett Dunn
Title	Elevations as Existing
Address	20 Blakeley Close, Athersley South, Barnsley. S71 1XN
Drawn By	GGG
Scale	1:100 @ A4    Date Jun 26
Drawing No	533-02    Rev

Member of the Chartered Institute  
 Of Architectural Technologists

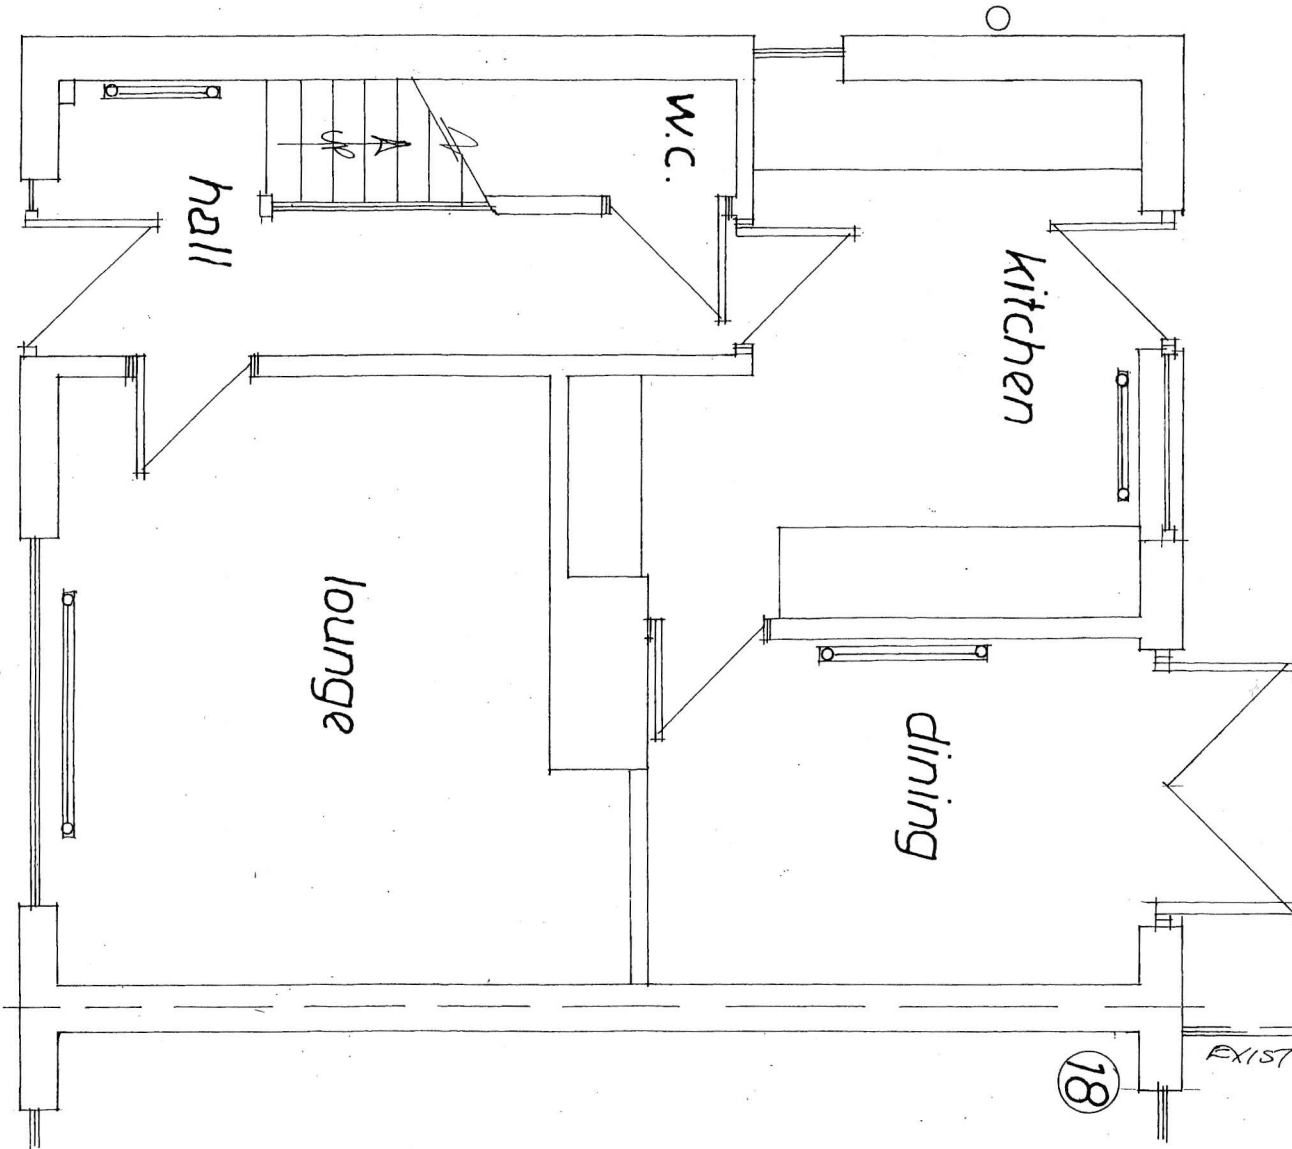


EXIST 1.80M H. SCREEN FENCE

Garry  
Greetham  
Associates  
Residential  
Design Consultant  
Westwood House  
18 Carr Lane  
Tankersley  
Barnsley S75 3BE  
Tel 07786062364


Project	Rear Extension & Alterations
Client	Mr Brett Dunn
Title	G. F. Layout as Existing
Address	20 Blakeley Close, Athersley South, Barnsley. S71 1XN
Drawn By	GGG
Scale	1:50 @ A4    Date Jun 26
Drawing No	533-03    Rev

Member of the Chartered Institute  
Of Architectural Technologists

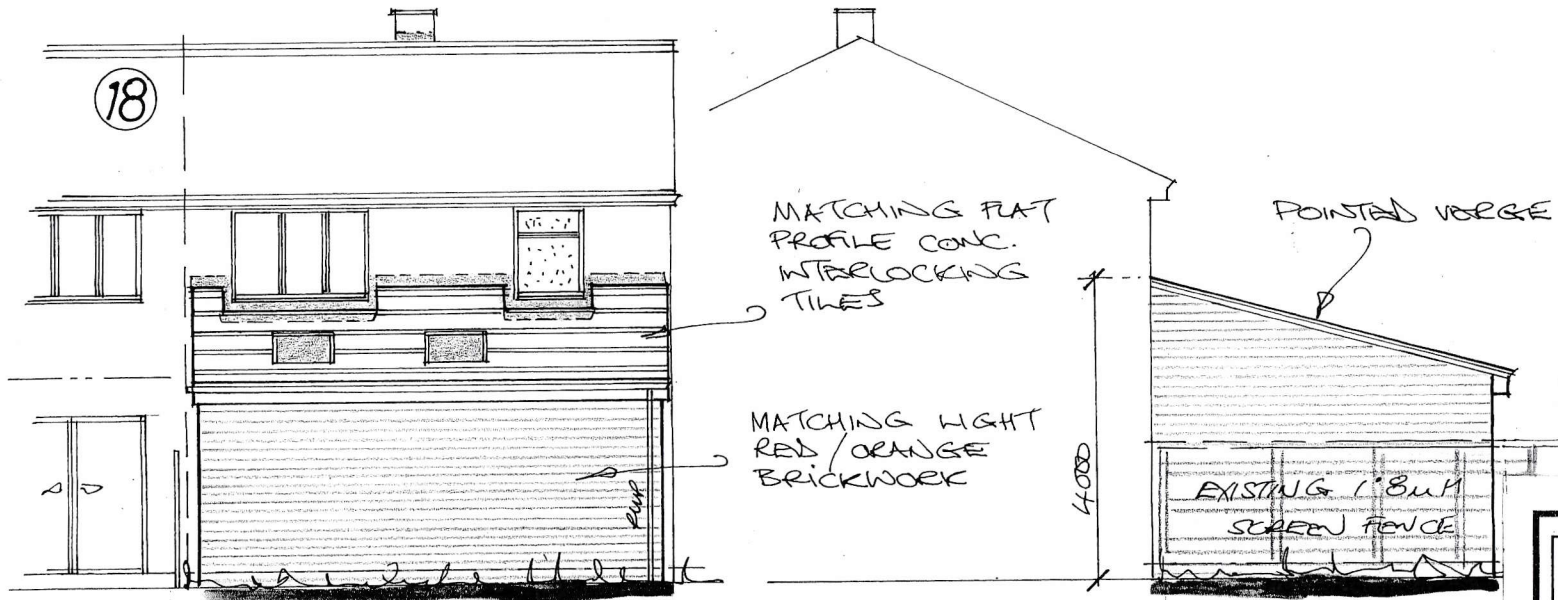

Rear

Side

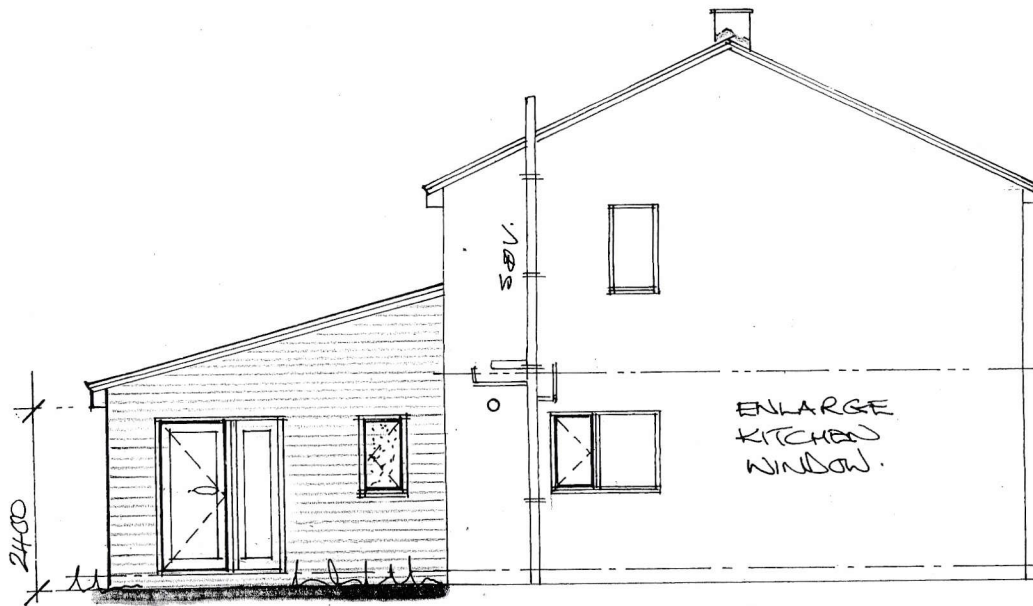


Side

**Garry Greetham Associates**  
**Residential Design Consultant**  
 Westwood House  
 18 Carr Lane  
 Tankersley  
 Barnsley S75 3BE  
 Tel 07786062364

Project	Rear Extension & Alterations
Client	Mr Brett Dunn
Title	Elevations as Proposed
Address	20 Blakeley Close, Athersley South, Barnsley. S71 1XN
Drawn By	GGG
Scale	1:100 @ A4    Date Jun 26
Drawing No	533-04    Rev

Member of the Chartered Institute  
 Of Architectural Technologists

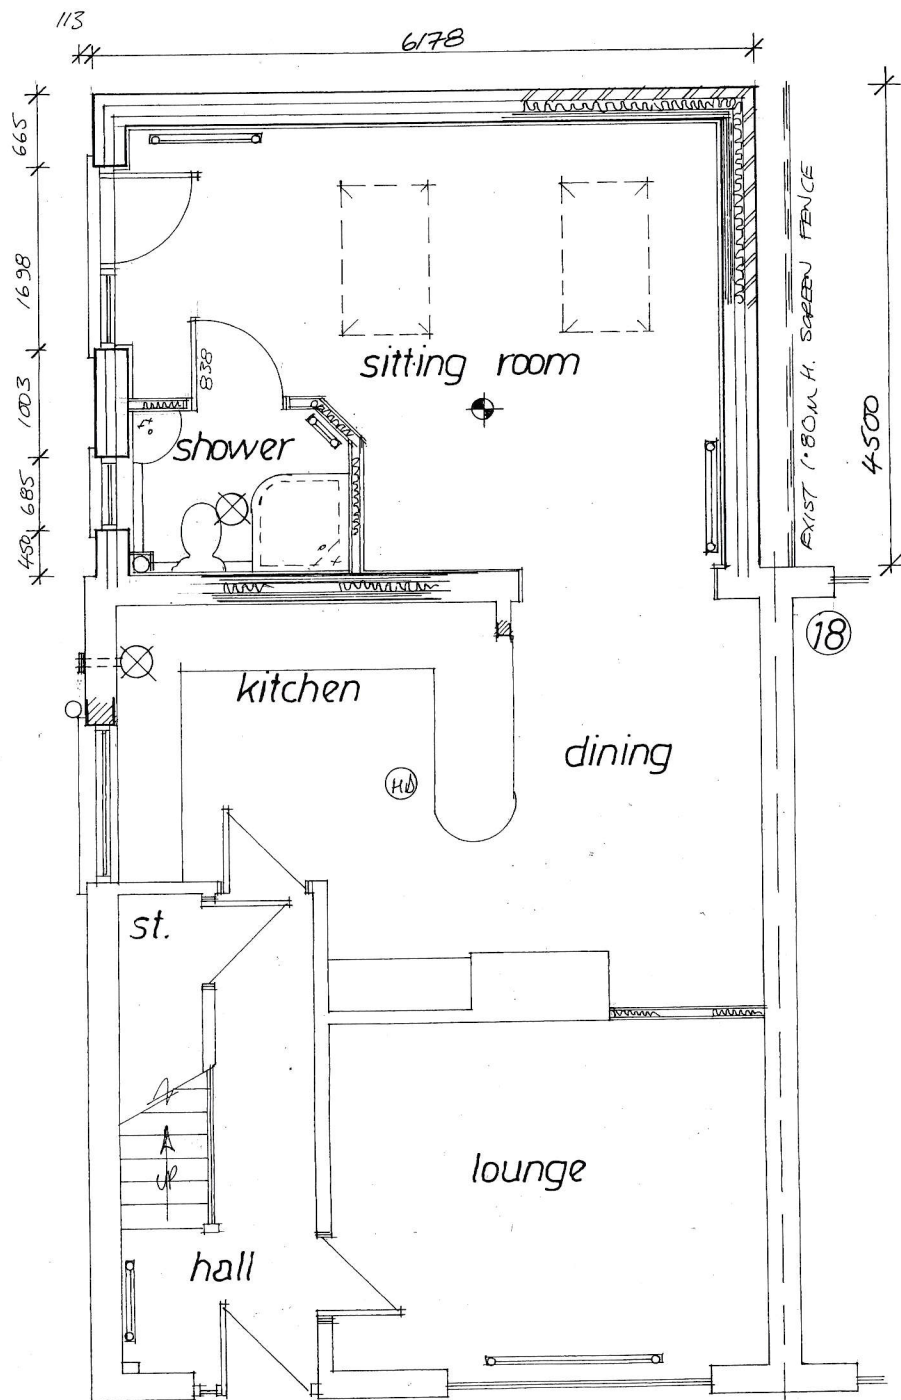

**Garry Greetham Associates Residential Design Consultant**  
 Westwood House  
 18 Carr Lane  
 Tankersley  
 Barnsley S75 3BE  
 Tel 07786062364

Project	Rear Extension & Alterations
Client	Mr Brett Dunn
Title	G. F. Layout as Proposed
Address	20 Blakeley Close, Athersley South, Barnsley. S71 1XN
Drawn By	GGG
Scale	1:50 @ A3 Date Jun 26
Drawing No	533-05 Rev

Member of the Chartered Institute  
Of Architectural Technologists