



All dimensions to be checked on site.
All demolitions to be confirmed by a structural engineer prior to any work being carried out..
Plans and Elevations are indicative only. Full building survey required for all heights etc.

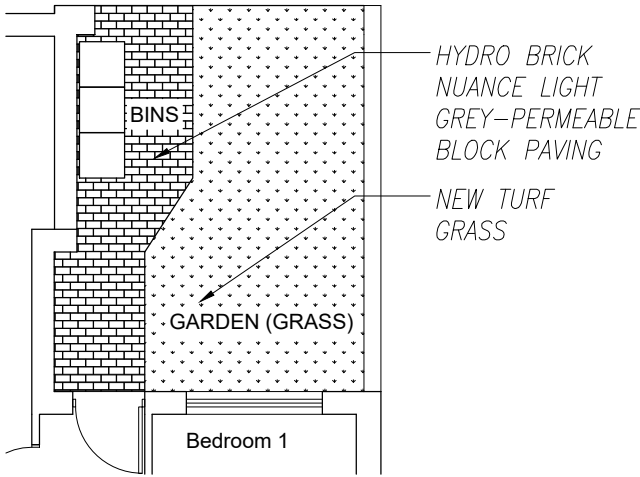

PROPOSED LANDSCAPE PLAN SCALE 1:100@A3



BLOCK PLAN SCALE 1:200@A3

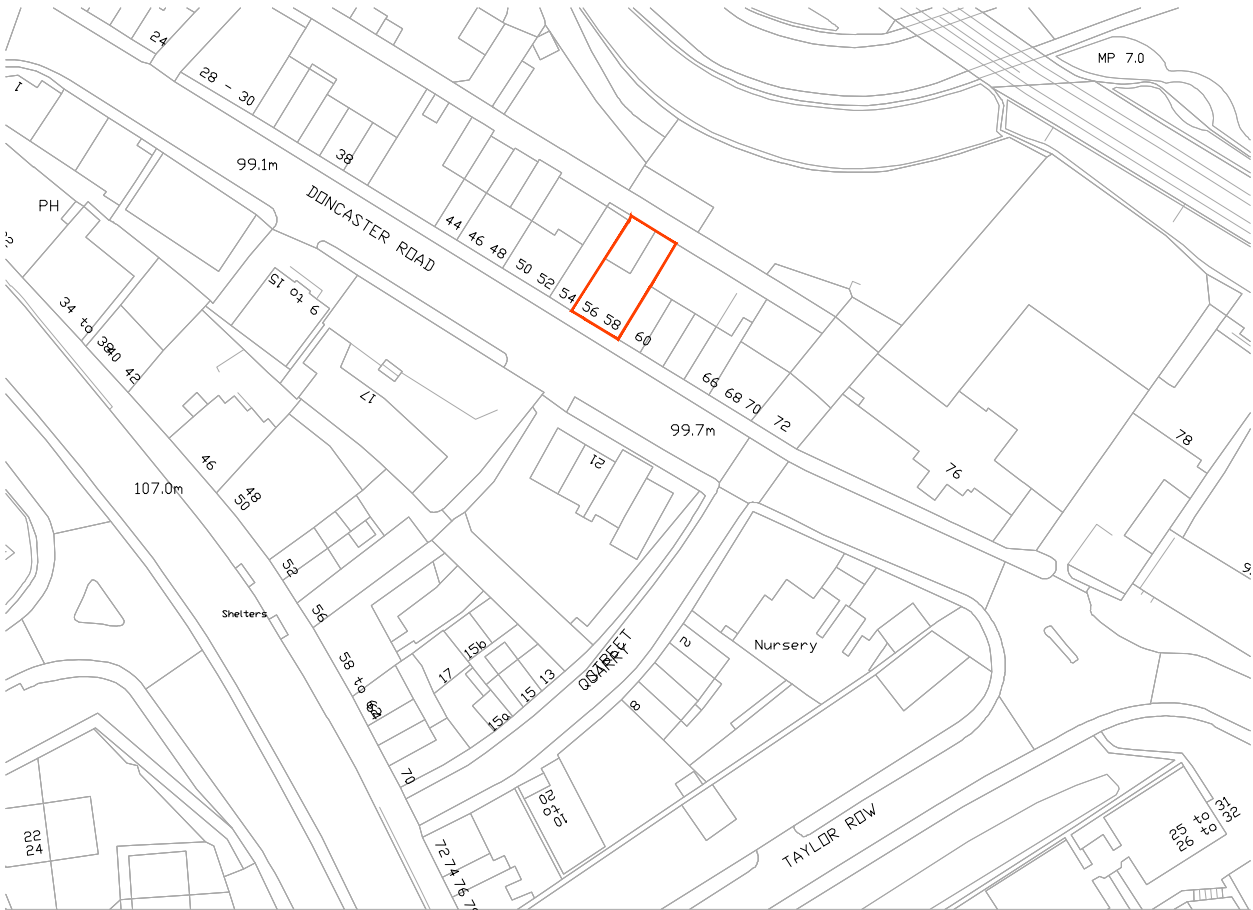

SITE-LOCATION PLAN SCALE 1:1250@A3



PROPOSED SITE-LOCATION PLAN SCALE 1:500@A3

client	BYLBYL HAJDARMATAJ	Revision	-	date drawn	04/02/2022	Drawn By	AMA
project	56-58 DONCASTER ROAD BATNSLEY, S70 1TL	Comments	FIRST ISSUE				
title	EXISTING AND PROPOSED SITE-LOCATION, BLOCK AND LANDSCAPE PLAN						
drawing no	A21-191/01	revision	-				
scale	1:1250/500@A3 date drawn 04/02/2022						

S P A C E
studio

**RIBA**
Chartered Practice

18 Mylor Road
Sheffield
S11 7PF
Telephone +44 (0) 114 263 1762