






CROSS SECTION A-A

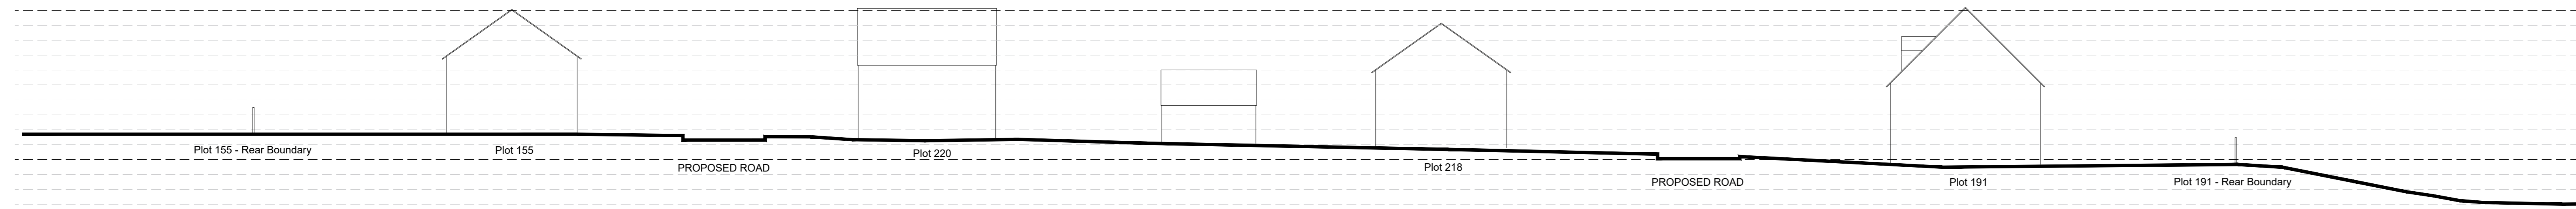


CROSS SECTION A-A 01

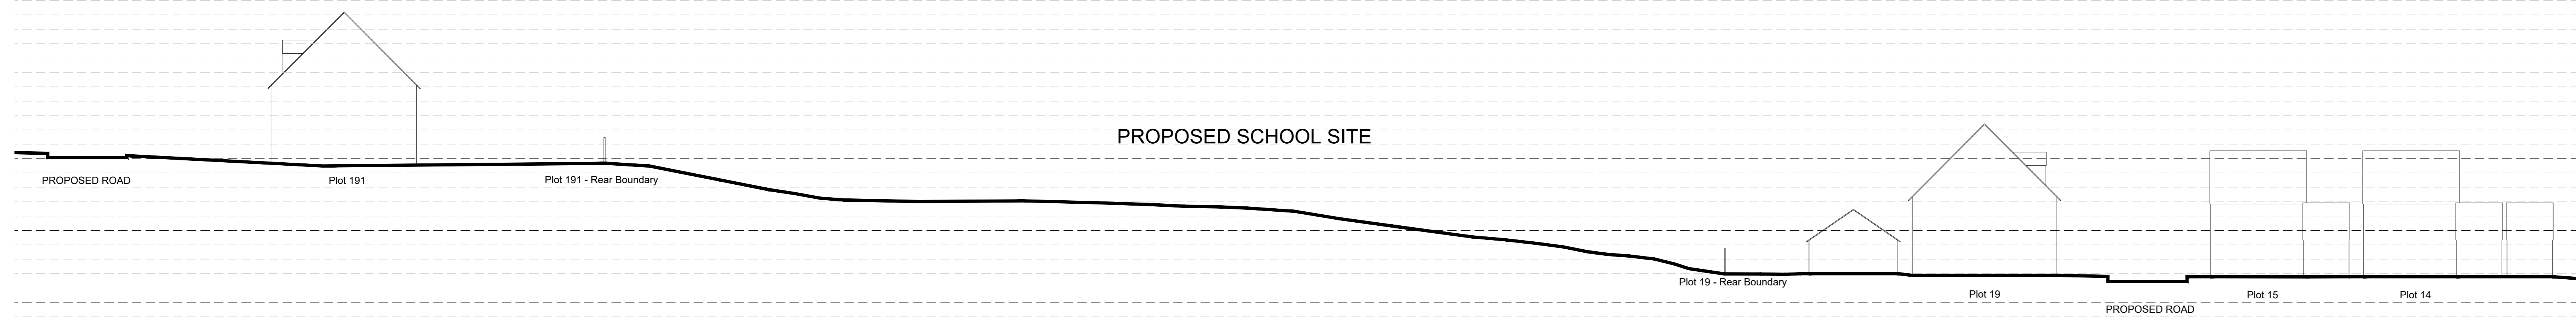

CROSS SECTION A-A 02

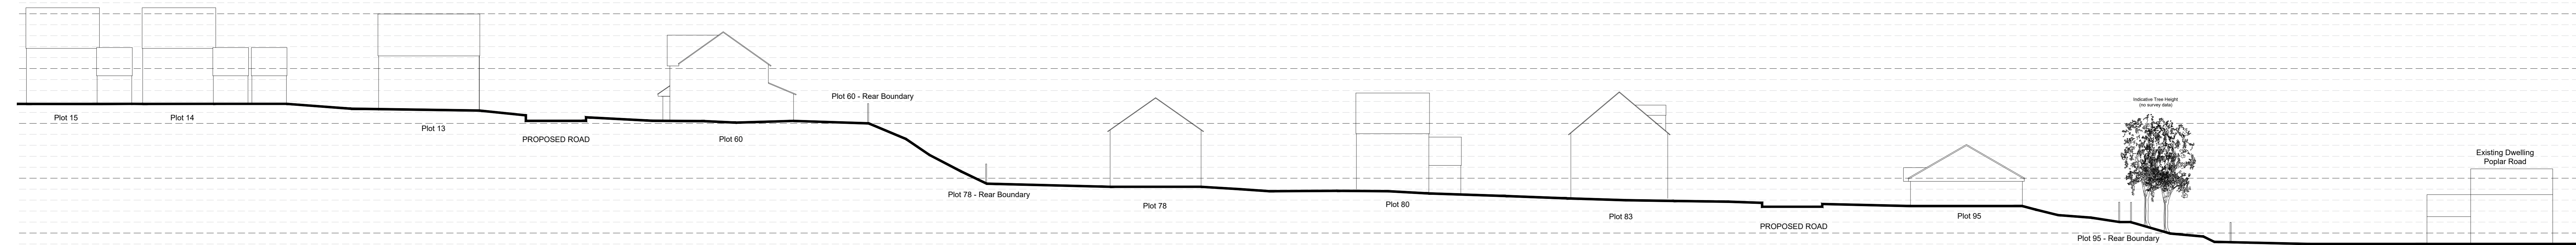

CROSS SECTION A-A 03

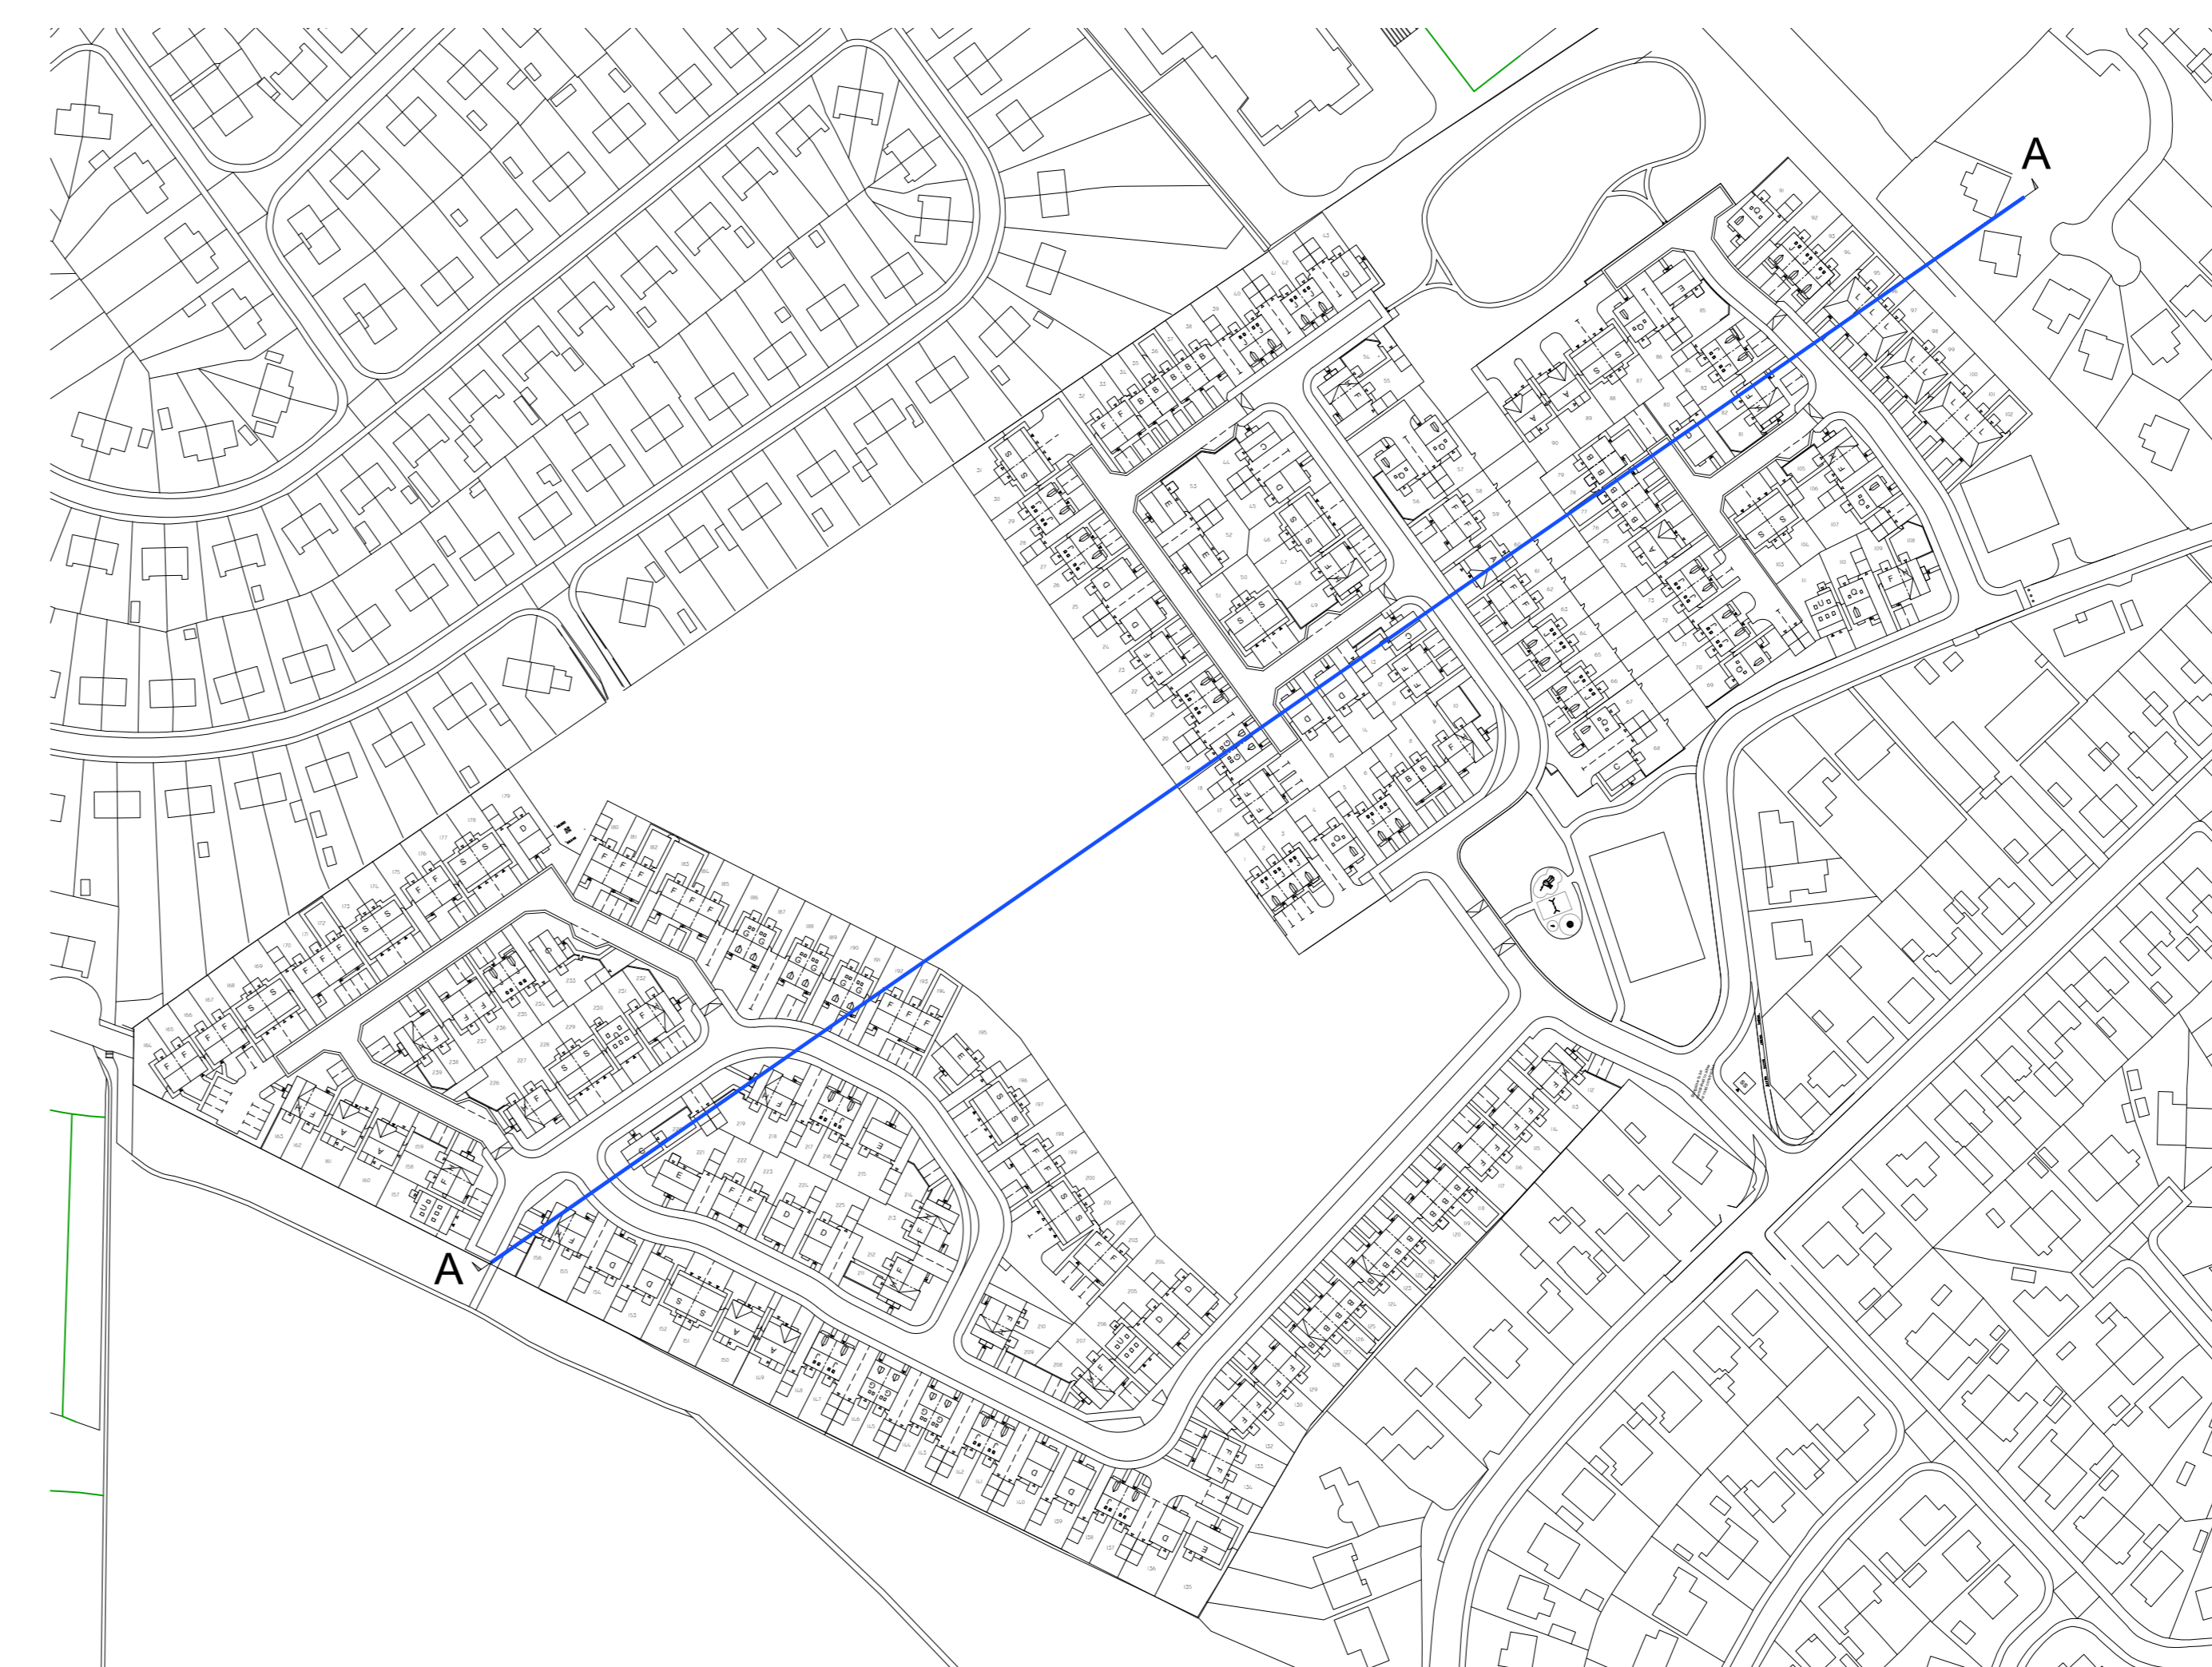

CROSS SECTION KEY (NTS)

REV.	DESCRIPTION	BY	DATE

STEN
ARCHITECTURE

Sten A, Unit 1,
Barnes Office Park,
Barnes Avenue,
Wembley,
Wembley, W9 1BA
Tel: 01183 598424

Web: www.sten-architecture.co.uk
Twitter: @STEN_ARCH
Facebook: StenArchitecture
LinkedIn: Sten Architecture

CLIENT: Premier Construction Northern
51 Rimmington Road
Wombwell, Barnsley
S73 8DQ

SITE: Wombwell

TITLE: Cross Sections

SCALE AT A0:	DATE:	DRAWN:	CHECKED:
1:200	31.07.19	TW	
PROJECT NO:	DRAWING NO:	REVISION:	
1876	1876.11		