

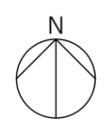



LOCATION PLAN
- Scale 1:500

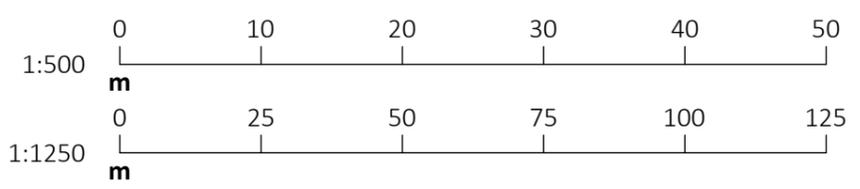

- Disclaimer:
- Sketch schemes may be based on plan information of unknown origin and is subject to verification and survey.
 - Contractors must verify all dimensions on site before commencing any workshop drawings. Contractors must satisfy themselves with regards to sizing and measurements onsite.
 - France and Associates Ltd accept no liability where a user scales from this drawing.
 - If the user needs to scale from this drawing, we politely request for further information to be sought from the designer on the needed dimensions. All planning and construction information should be taken from figured dimensions only and where not available should be requested.
 - Ensure digital versions are plotted at 'Actual Size' – see "print check" scale bar below.
 - Building areas are liable to adjustment over the course of the design process due to ongoing construction detailing developments.
 - The drawing is subject to statutory approvals and survey.

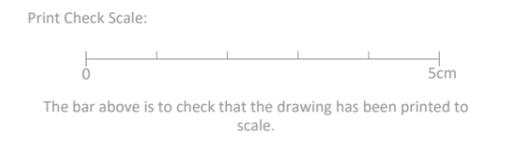

Key:
 Site Boundary

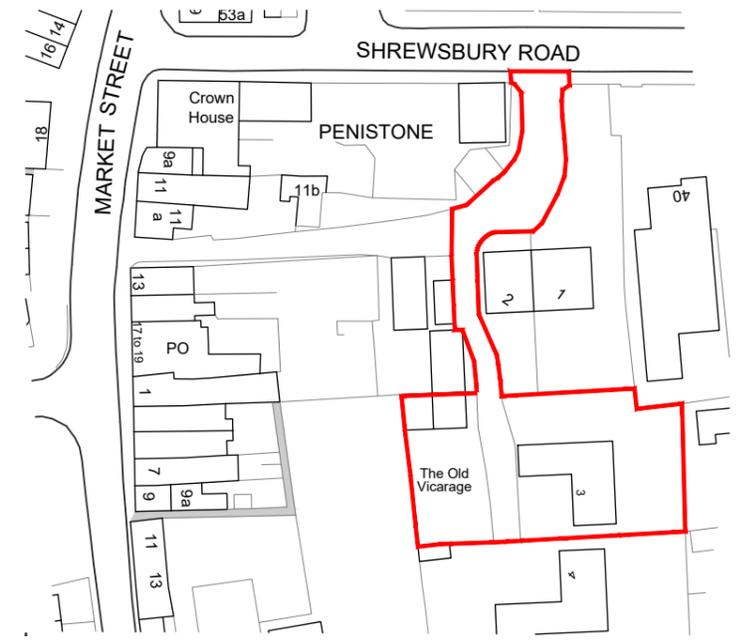

Ordnance Survey, (c) Crown Copyright 2026. All rights reserved. Licence number 100022432

Status	Planning						
Project	3 The Old Vicarage, Shrewsbury Road Penistone, Sheffield, S36 6DY						
Client	Stewarts Wrigleys on behalf of VJ						
Drawing	Location Plan						
Project No	AR-0808	Drawing Number	PL001	Revision	~		
Date	Jan '26	Scale (A3 Sheet)	AS NOTED	Checked	SG	Drawn	SB

France + Associates
83 Fitzwilliam Street
Huddersfield
HD1 5LG

t: 01484 960 560
e: admin@franceandassociates.co.uk
www.franceandassociates.co.uk