

Malkin Farm  
Brow Lane  
Holmfirth  
HD9 2RJ  
07946872499

[paul@paulmatthewsarchitectural.co.uk](mailto:paul@paulmatthewsarchitectural.co.uk)

[www.paulmatthewsarchitectural.co.uk](http://www.paulmatthewsarchitectural.co.uk)

Company Registration Number: 09898149 – Company Registered in England and Wales

Do not scale from drawing, use figured dimensions only.

All dimensions must be checked and verified on site prior to commencement of works and architect to be notified of any discrepancies.

The copyright for these drawings remains the property of Paul MatthewsArchitectural Ltd. They must not be reproduced in any way without prior written consent from the originator (Paul MatthewsArchitecturalLtd).



Project  
Certificate of Lawfulness (existing) for Commercial Units at Bullace Grange Farm, Manchester Road, Millhouse Green, Sheffield, S36 9NS.  
Client

Mr & Mrs M England

Drawing Title/Issue

Location Plan

scale 1:1250    date 08/2025    sheet size A4    dwg. no. 25/1241/01

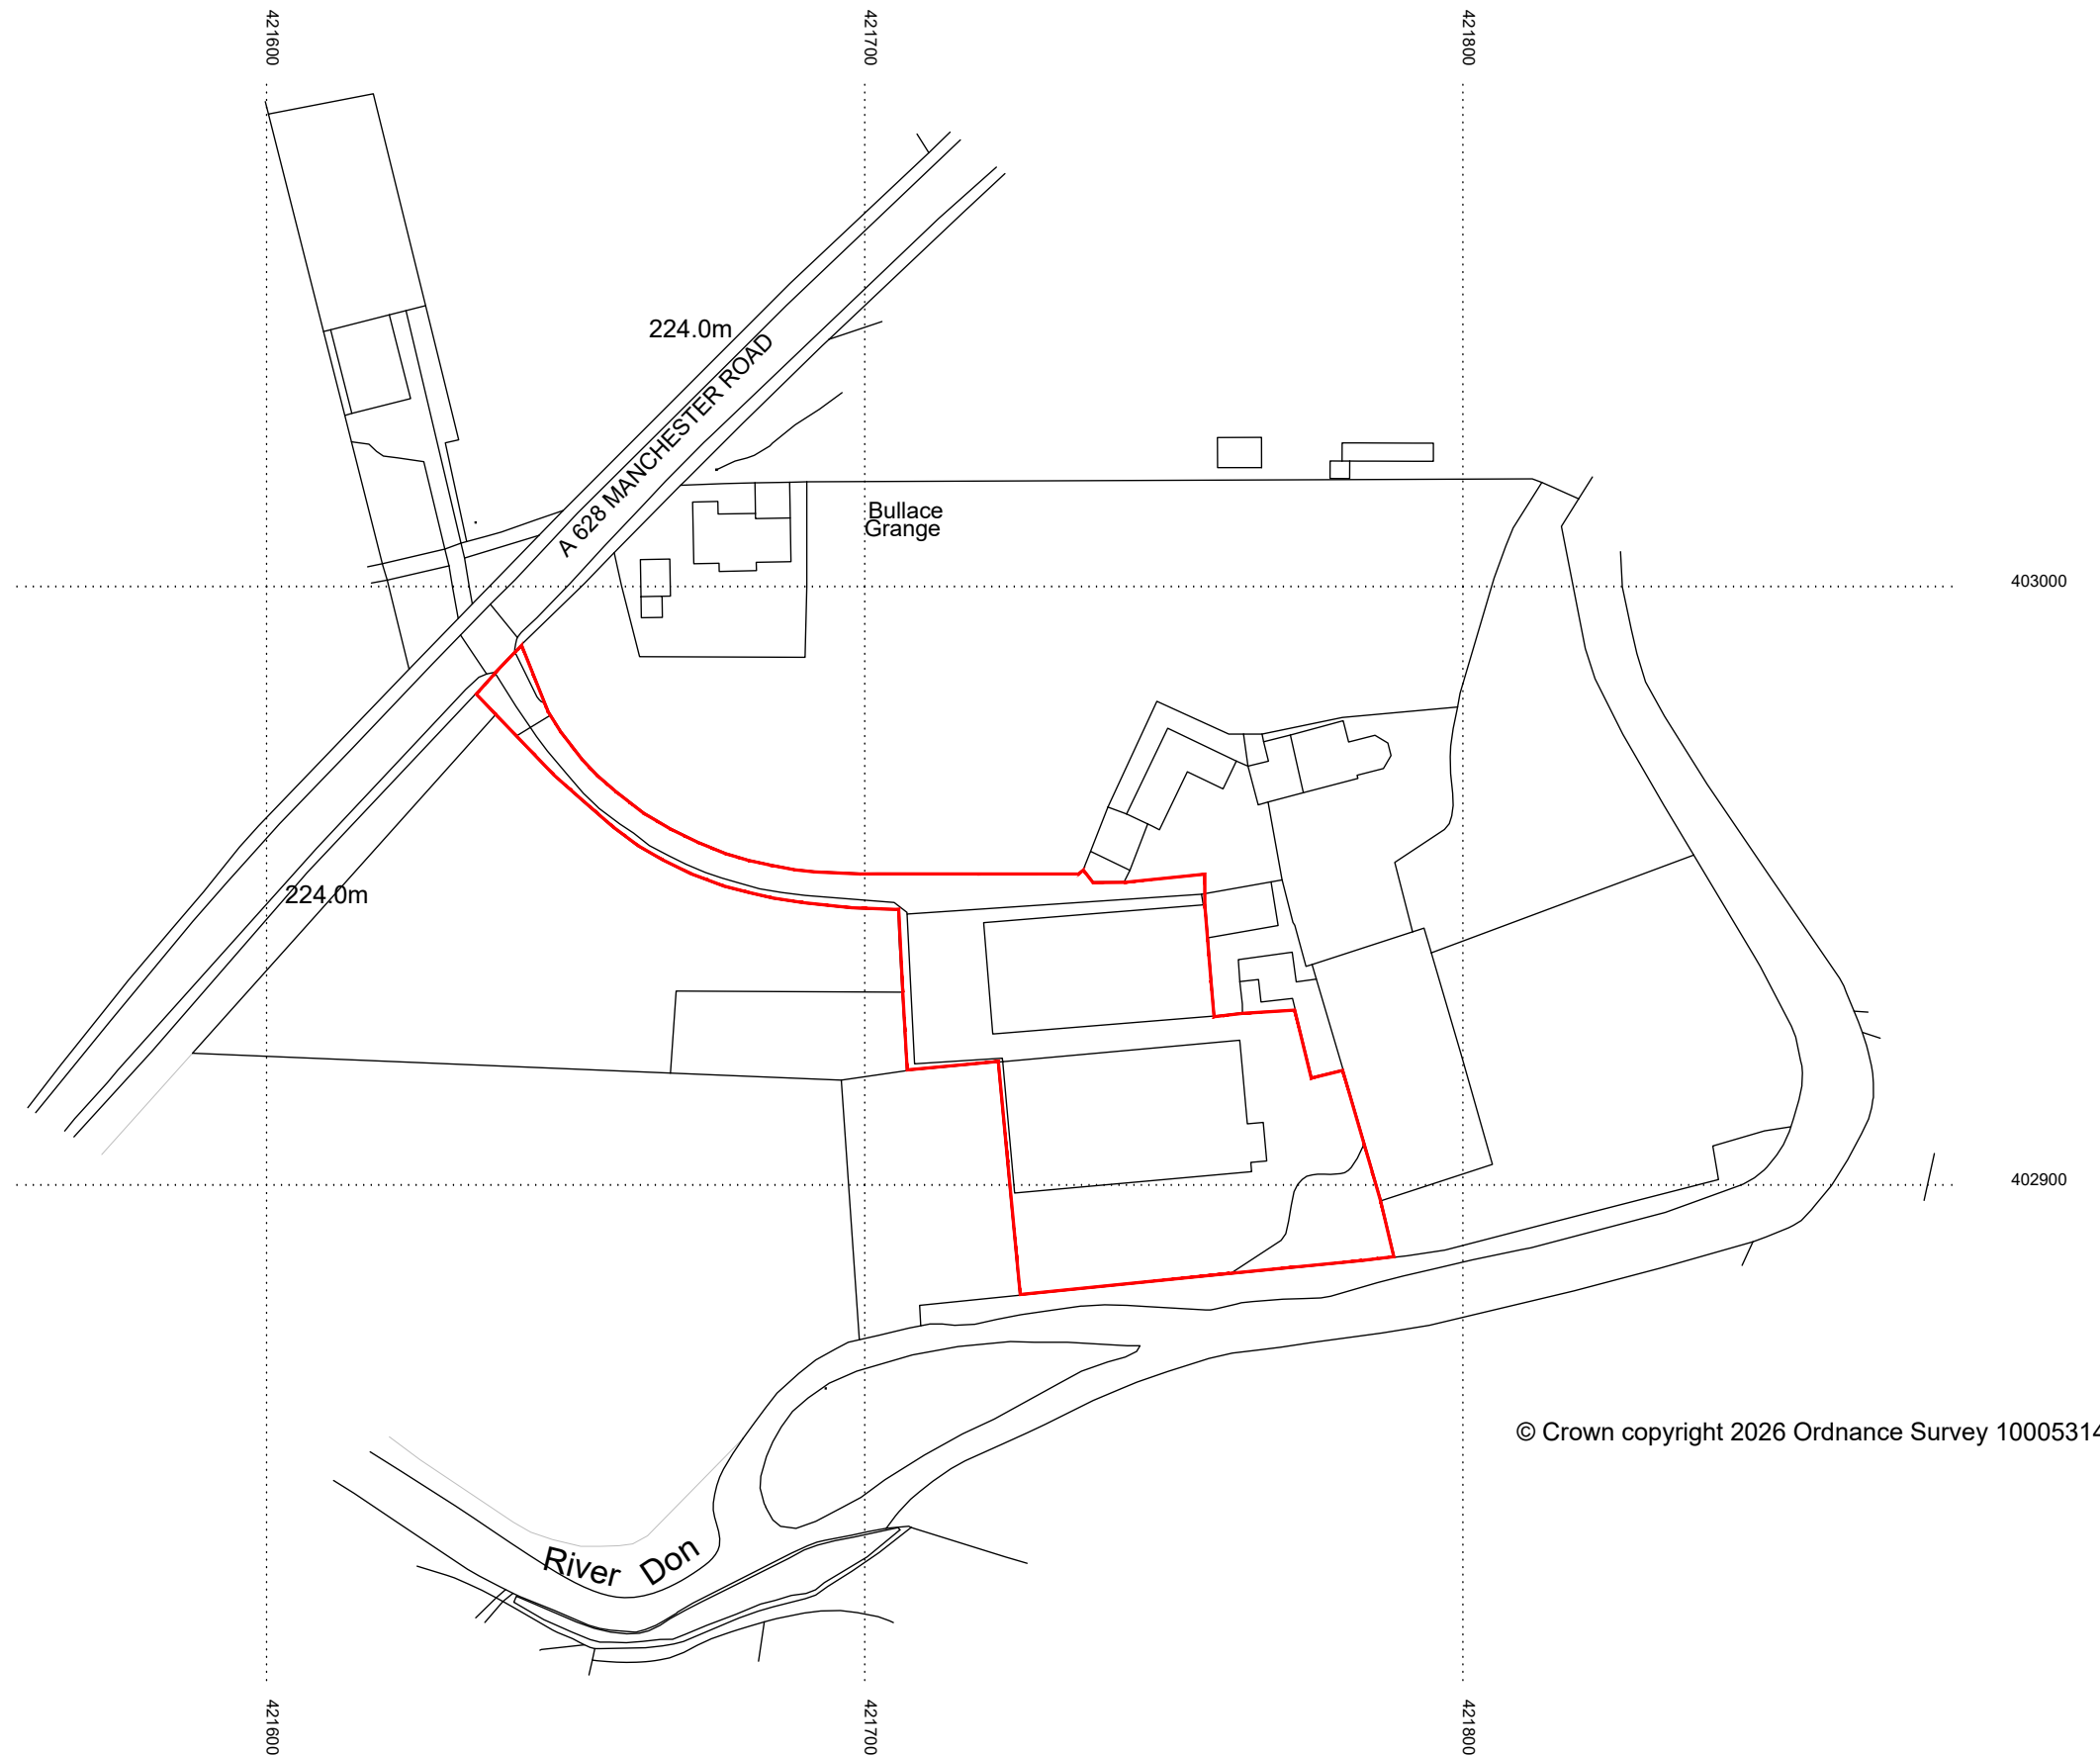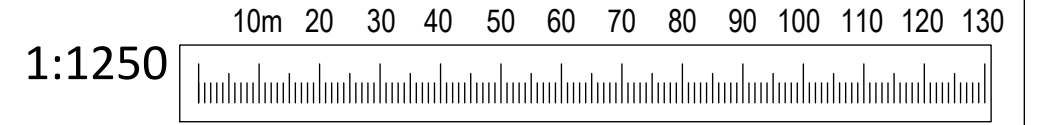

© Crown copyright 2026 Ordnance Survey 100053143