



PROPOSED TWO BAY EXTENSION TO EXISTING STORAGE AND LOADING BAY, KIRKWOOD MILL, SHEFFIELD RD, PENISTONE S36 6HQ

FOR ARGO FEEDS LIMITED.


SCALE: 1 TO 100.

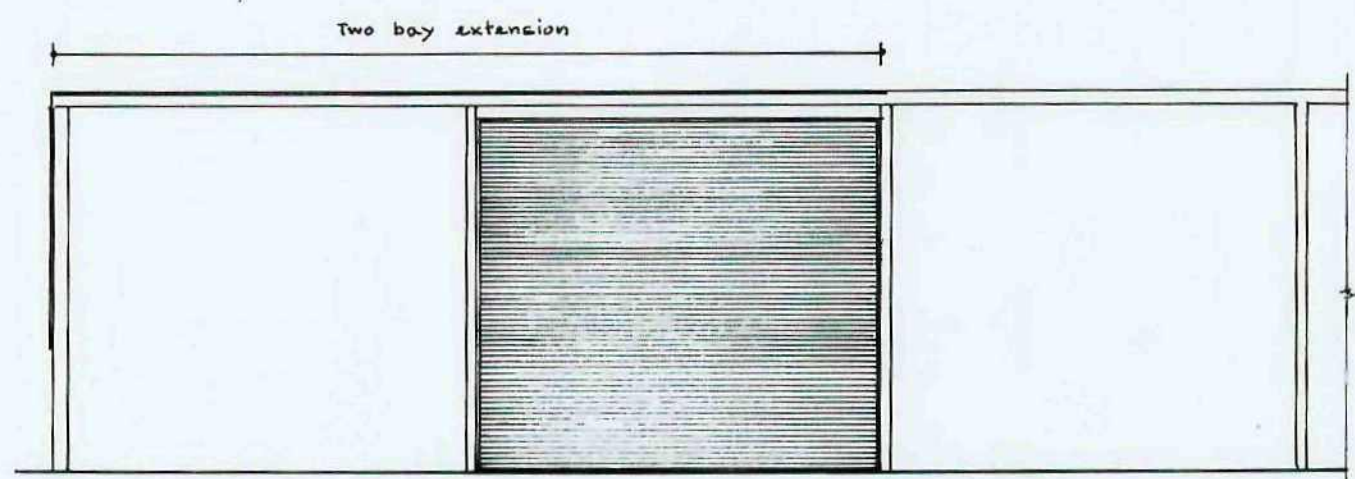


FRONT ELEVATION

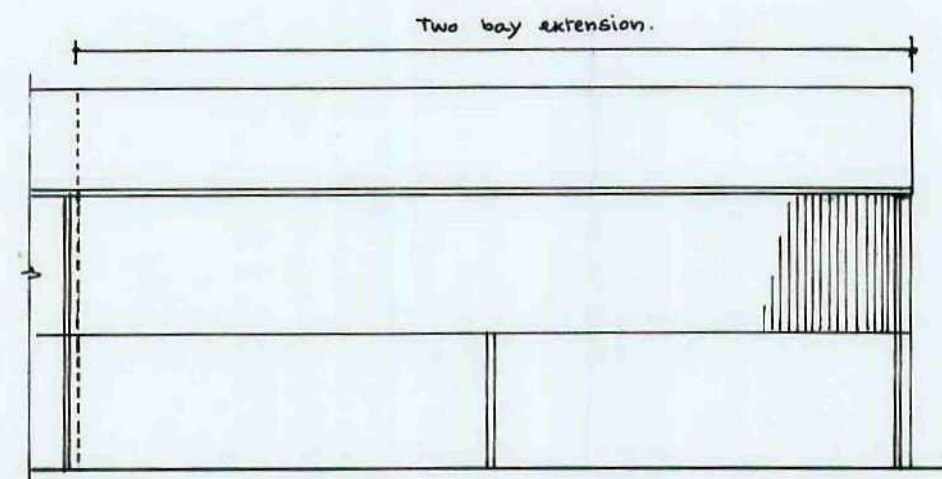


REAR ELEVATION

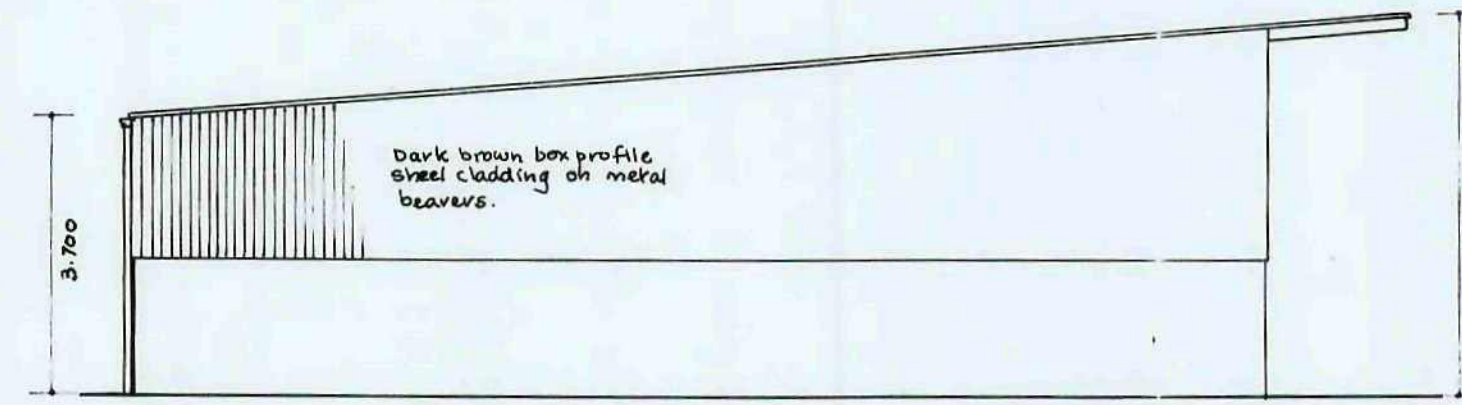


SIDE ELEVATION

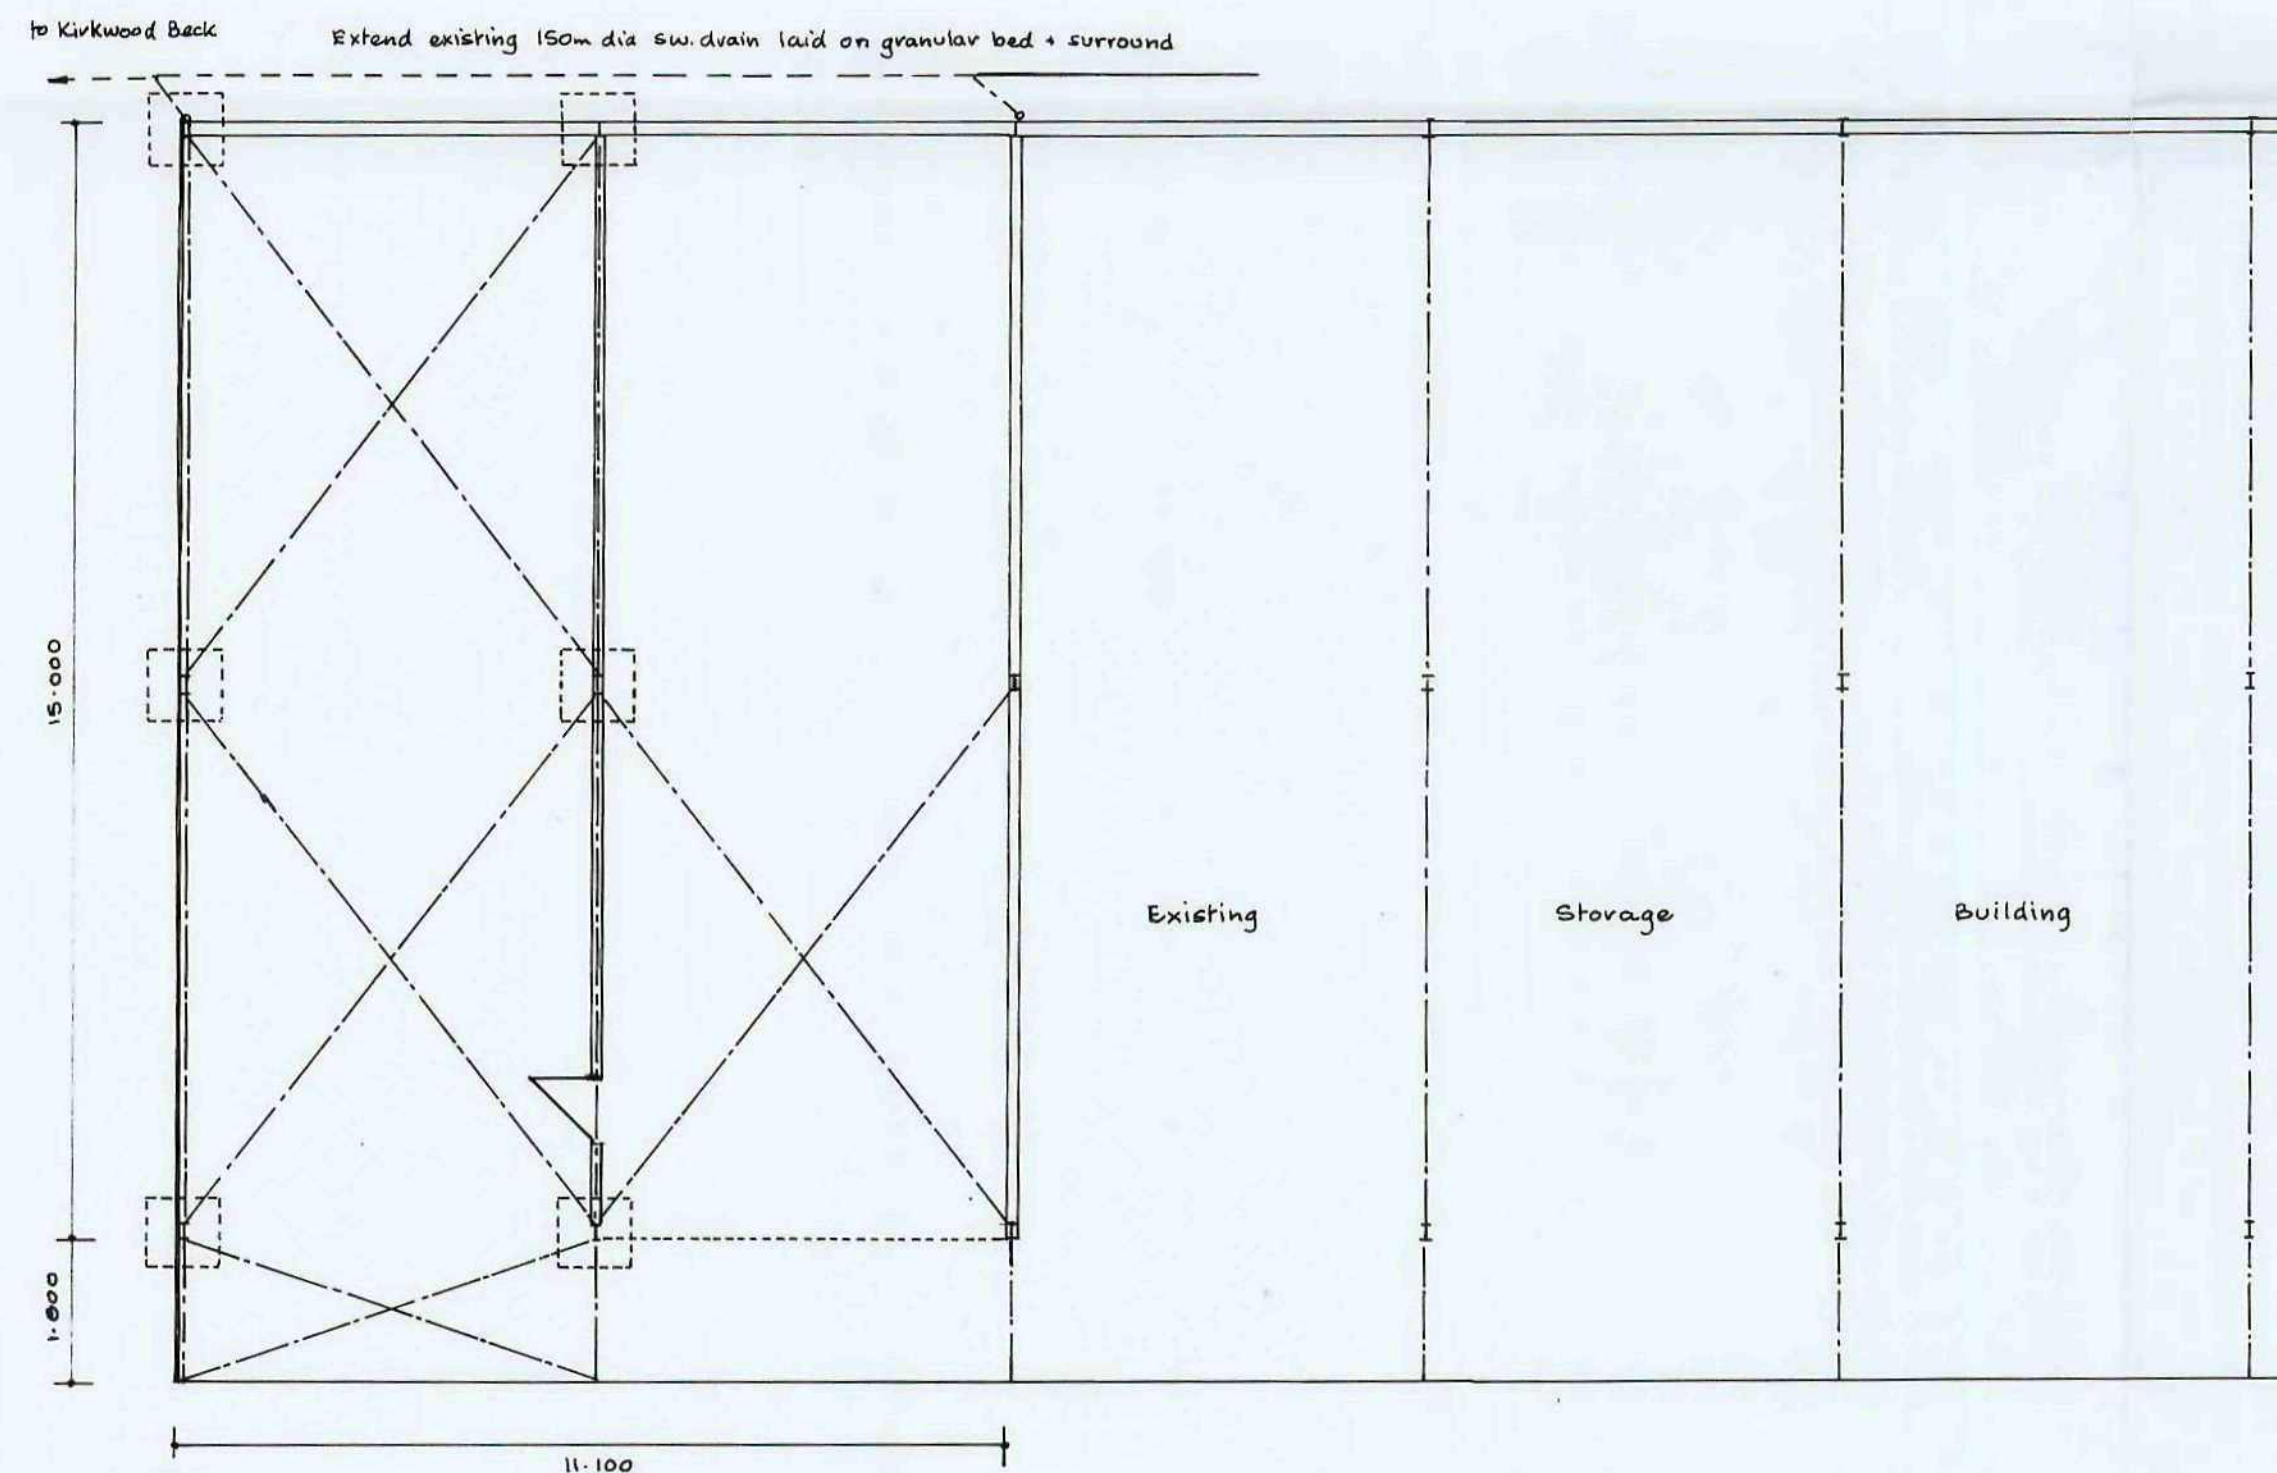

PLAN

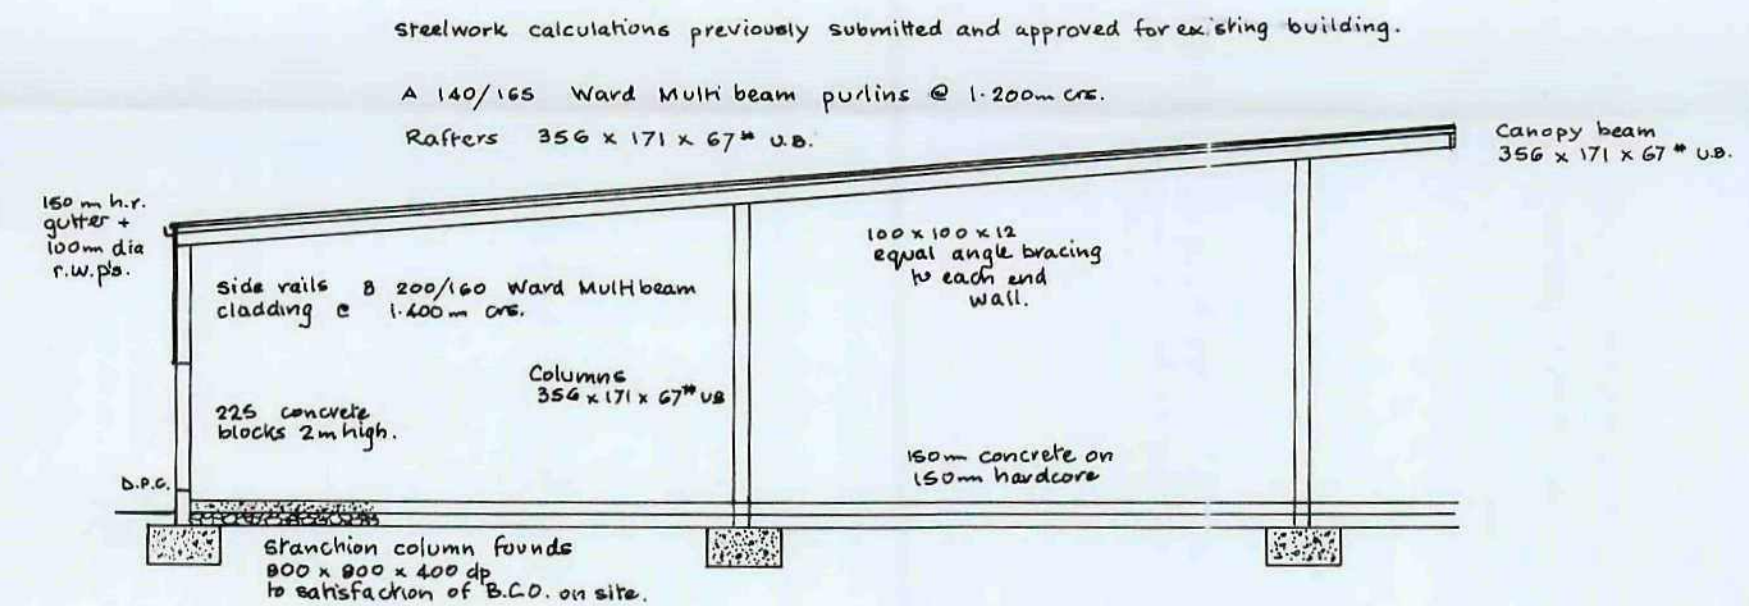

SECTION

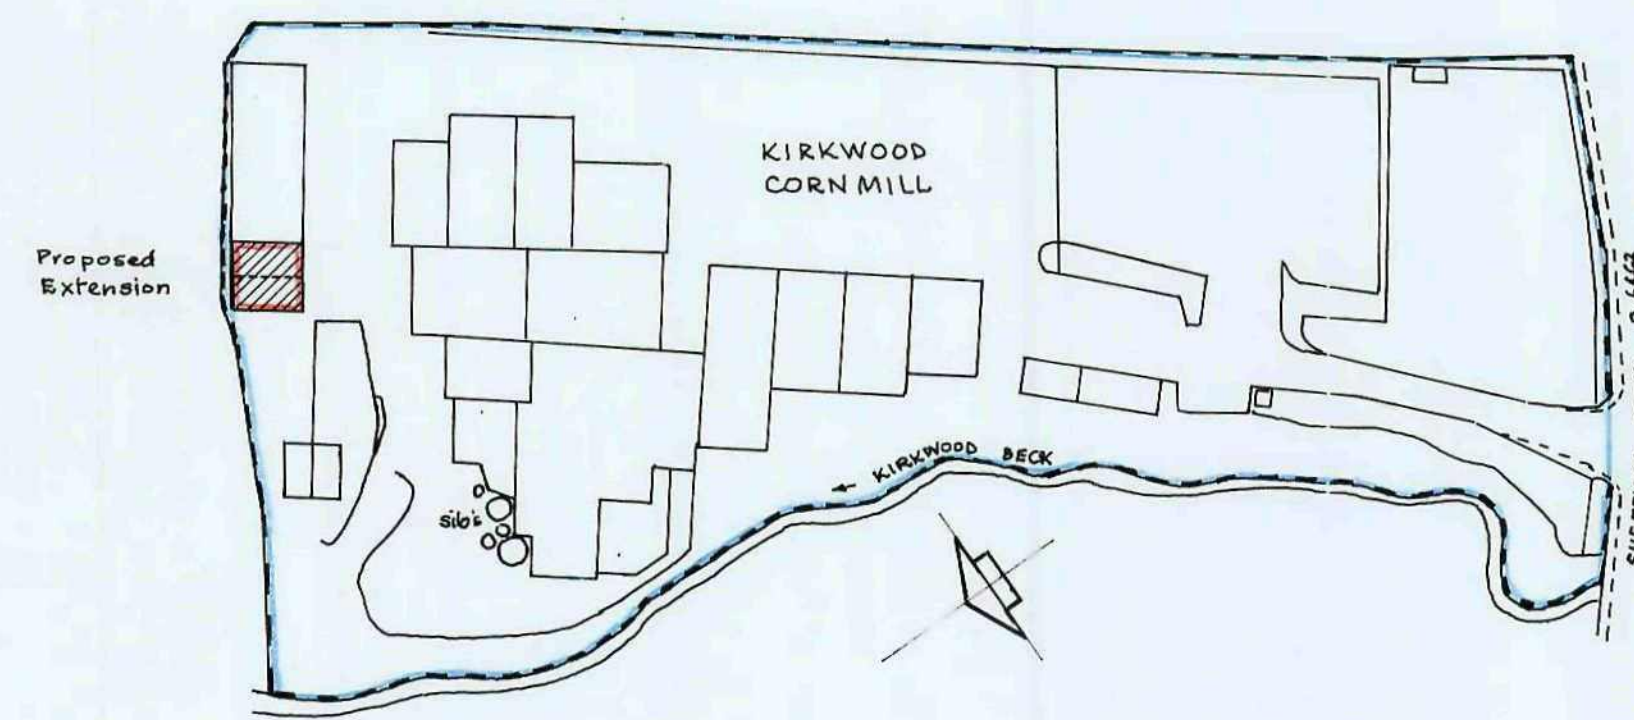

SITE PLAN 1/1250.