





Working area

LEECREST HOUSE
ARDSLEY
BARNESLEY

DETAILED PROPOSAL SECOND FLOOR PLAN

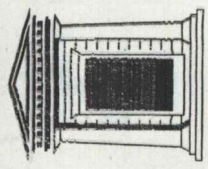

Chris Carr Associ
ARCHITECTS

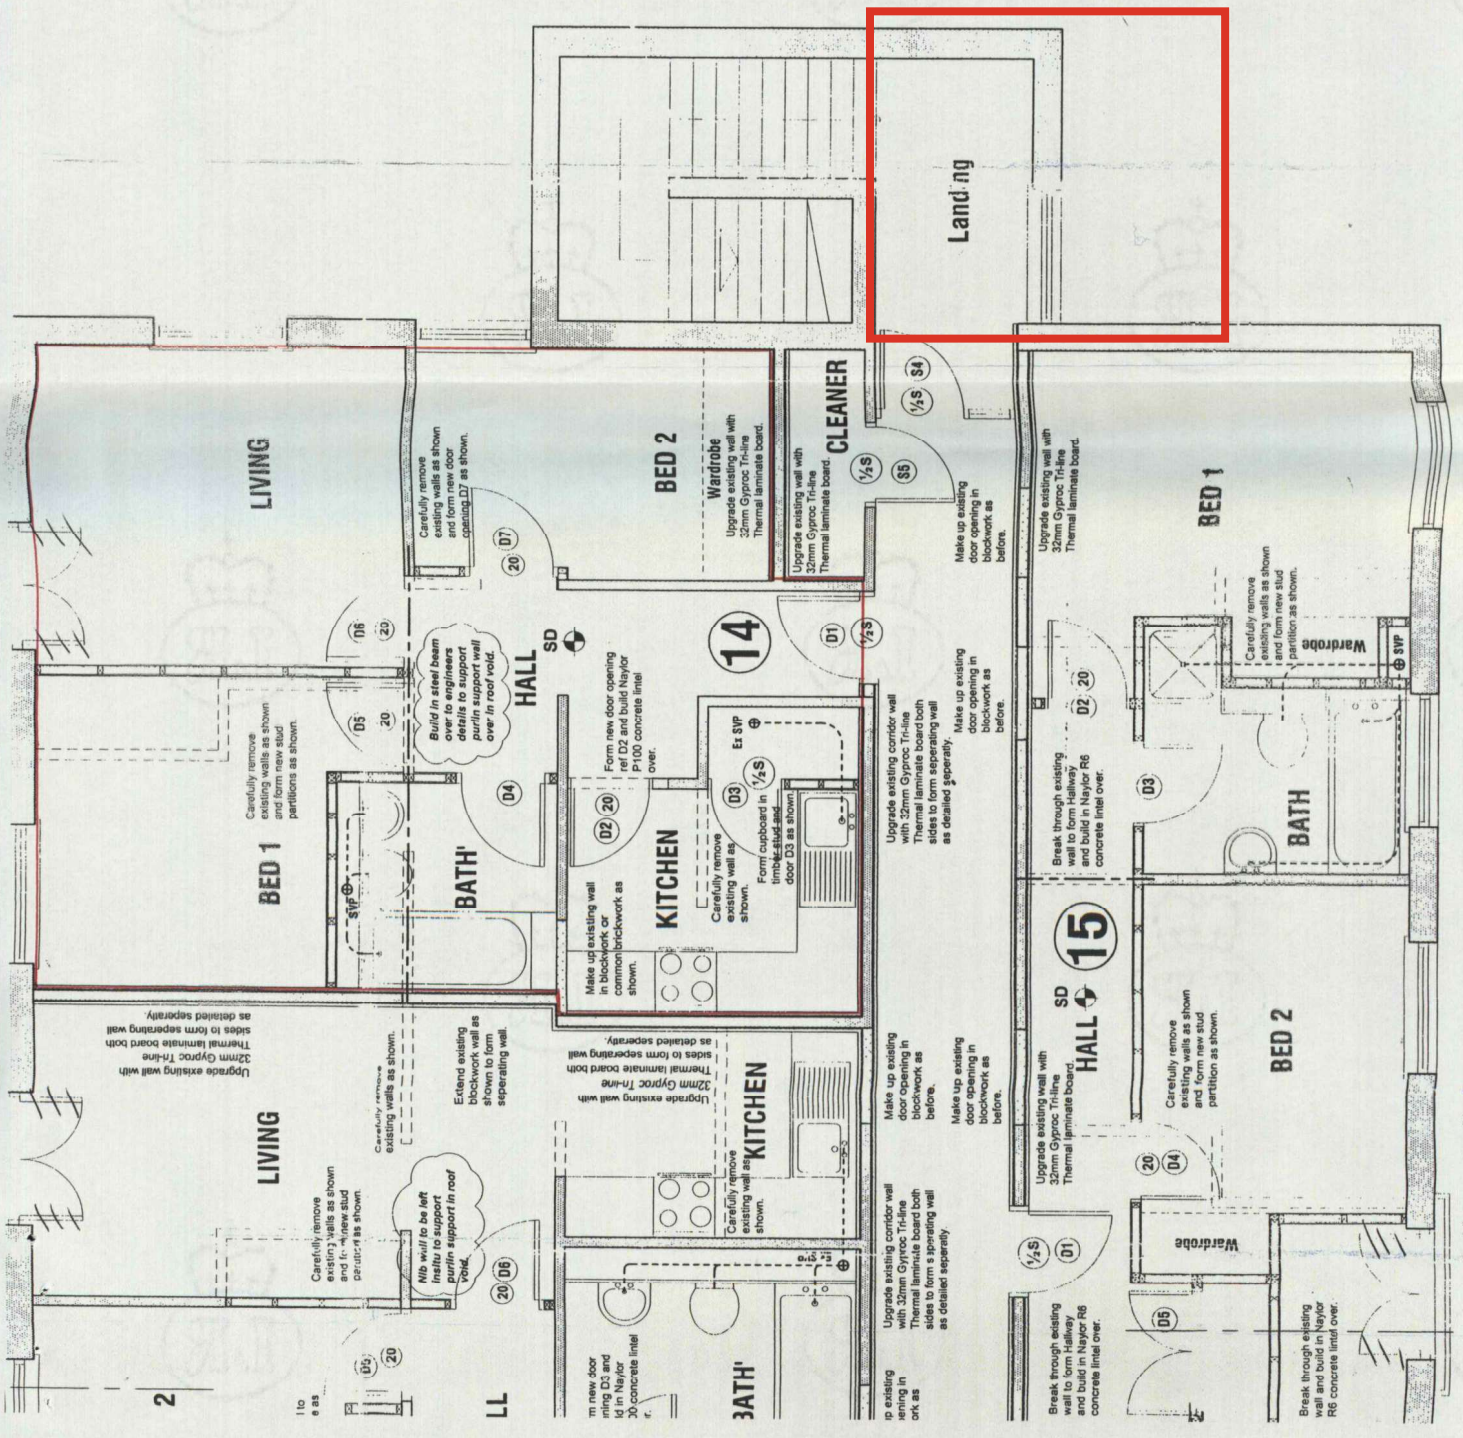

Carefully remove existing wall from floor level to window height to form new door opening. Check position of wall, D.C.C., etc. before starting work.