


Elevations as Existing

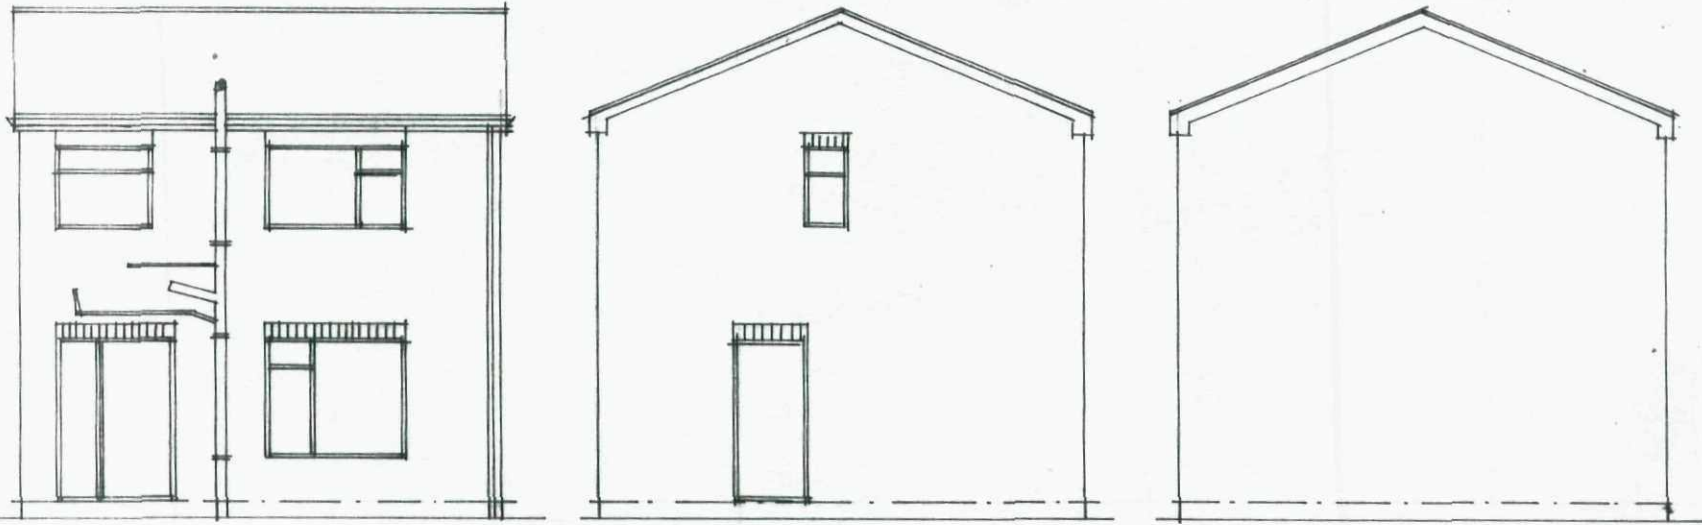


Front

Side

Side

MATCHING PROFILED CONC. INTERLOCKING TILES - BRAN CAUL

Elevations as Proposed

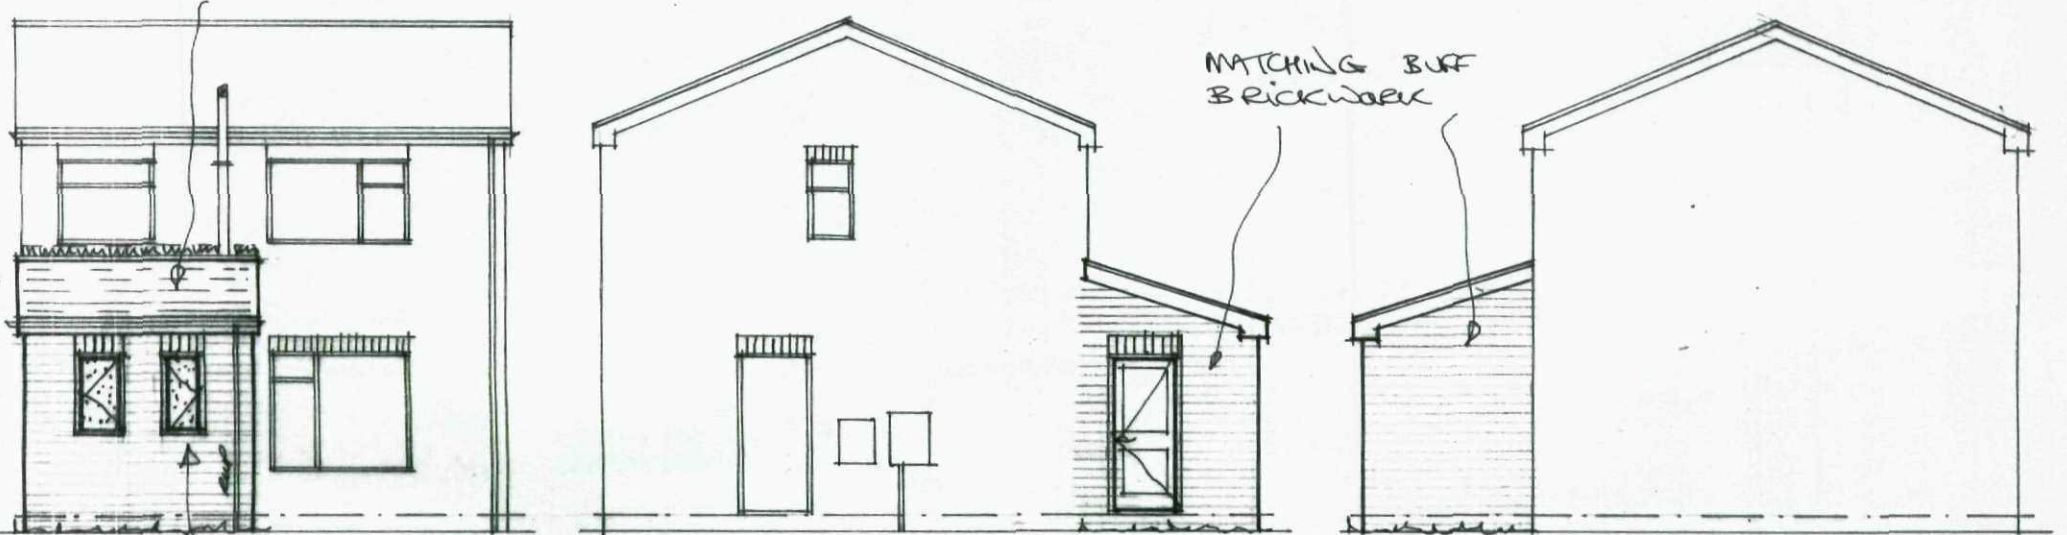

Front



WHITE UPK Windows & Doors.

Side

Side


MATCHING BUFF BRICKWORK

Layouts

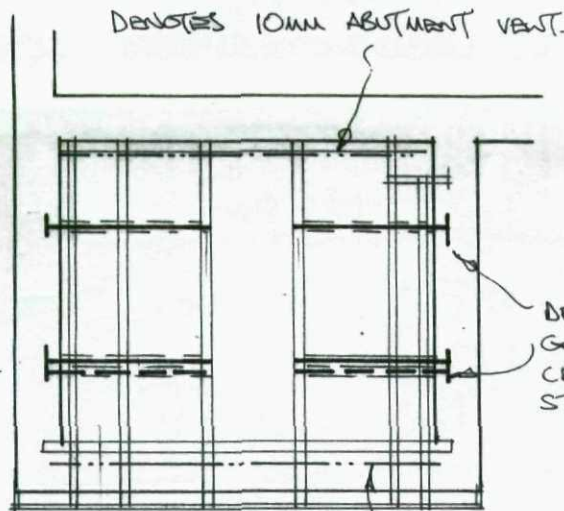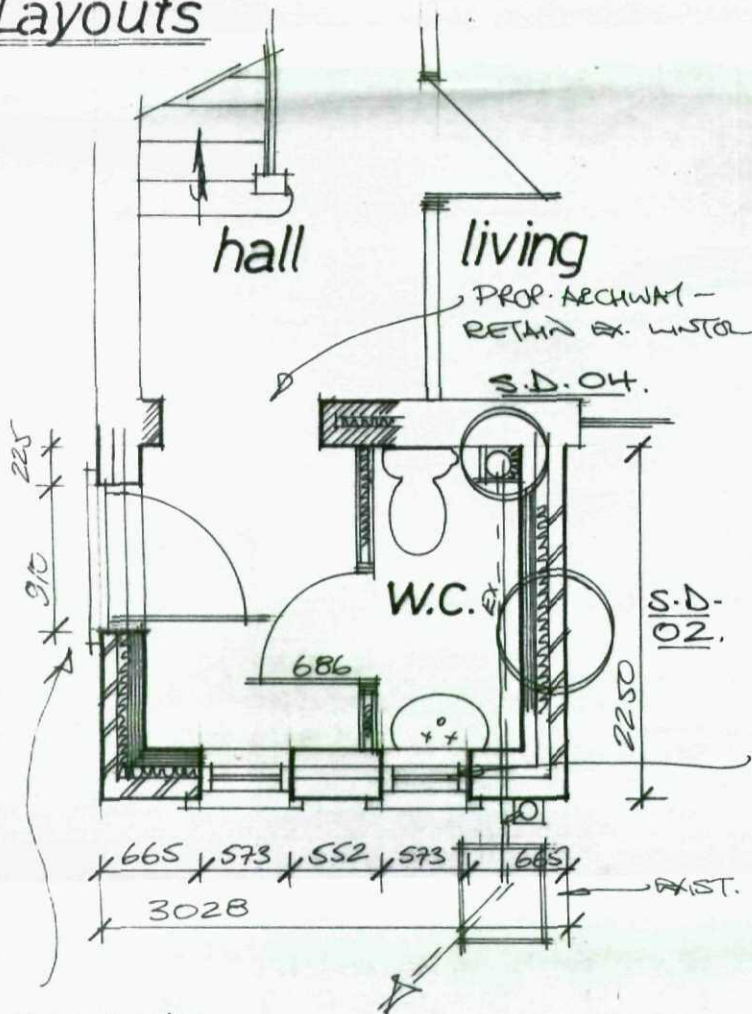

Roof Layout

PROPOSED 573mm WIDE x 1050mm HIGH WINDOWS - BOTH OBTUSE GLAZED - STABLE DESIGN - WITH C.B. 90 900mm OR BOTH OPENINGS

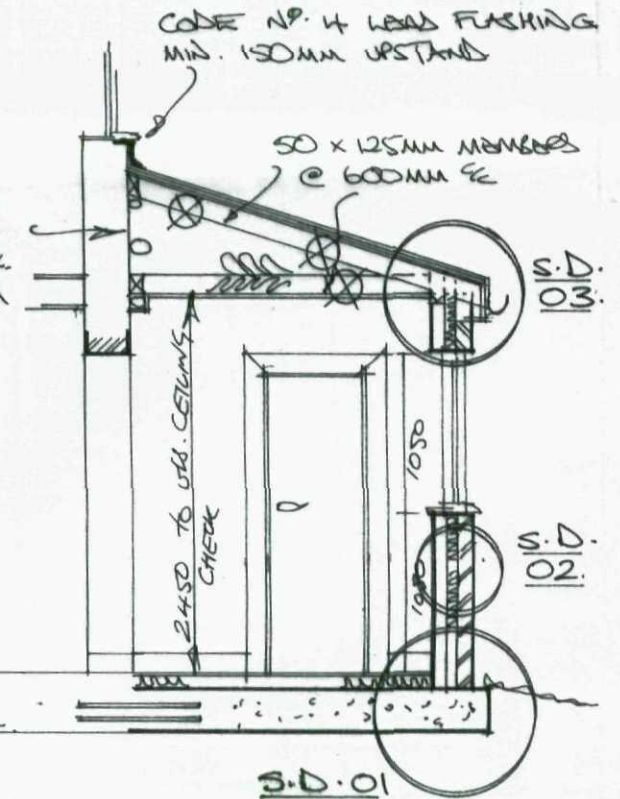

Typical Section

PROPOSED DOORWAY WITH C.B. 90 1200mm ORN.

Ground Floor, front

Planning:

B/Regs:

PROJECT	Front Extension
CLIENT	Mr. & Mrs. S. Williams
TITLE	Working Drawings
ADDRESS	4 Dunmere Close, Monk Bretton, Barnsley. S71 1XR
DRAWN BY	999
SCALE	1:100: 1:50 DATE July 12
DRAWING No	688-01
REV	
Member of the Chartered Institute of Architectural Technologists	

Garry Greetham Associates Ltd
Residential Design Consultant
Westwood House
18 Carr Lane
Tanquerley
Barnsley S75 3BE
Tel(01226)746573

Rev	Notes	Date