

Notes:

PLANNING DRAWINGS - THIS DRAWING SHOULD NOT BE USED FOR ANY OTHER PURPOSES THAN THAT SPECIFIED HERE


COPYRIGHT - THIS DRAWING MAY NOT BE REPRODUCED OR MODIFIED IN WHOLE OR PART BY ANY PERSON OR ORGANISATION WITHOUT THE ARCHITECTS CONSENT. ISSUING COPIES TO THIRD PARTIES MAY NOT BE DONE WITHOUT THE ARCHITECTS CONSENT

Revision: A


Revision List:
A - 01.11.22 - Planning revision




Project/ Client: The Mistal / Barker
Drawing Title: Ground Floor - EXISTING & PROPOSED
Drawing Number: 2147/TP/004
Scale at A3: 1:100

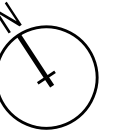

Date: Aug 22

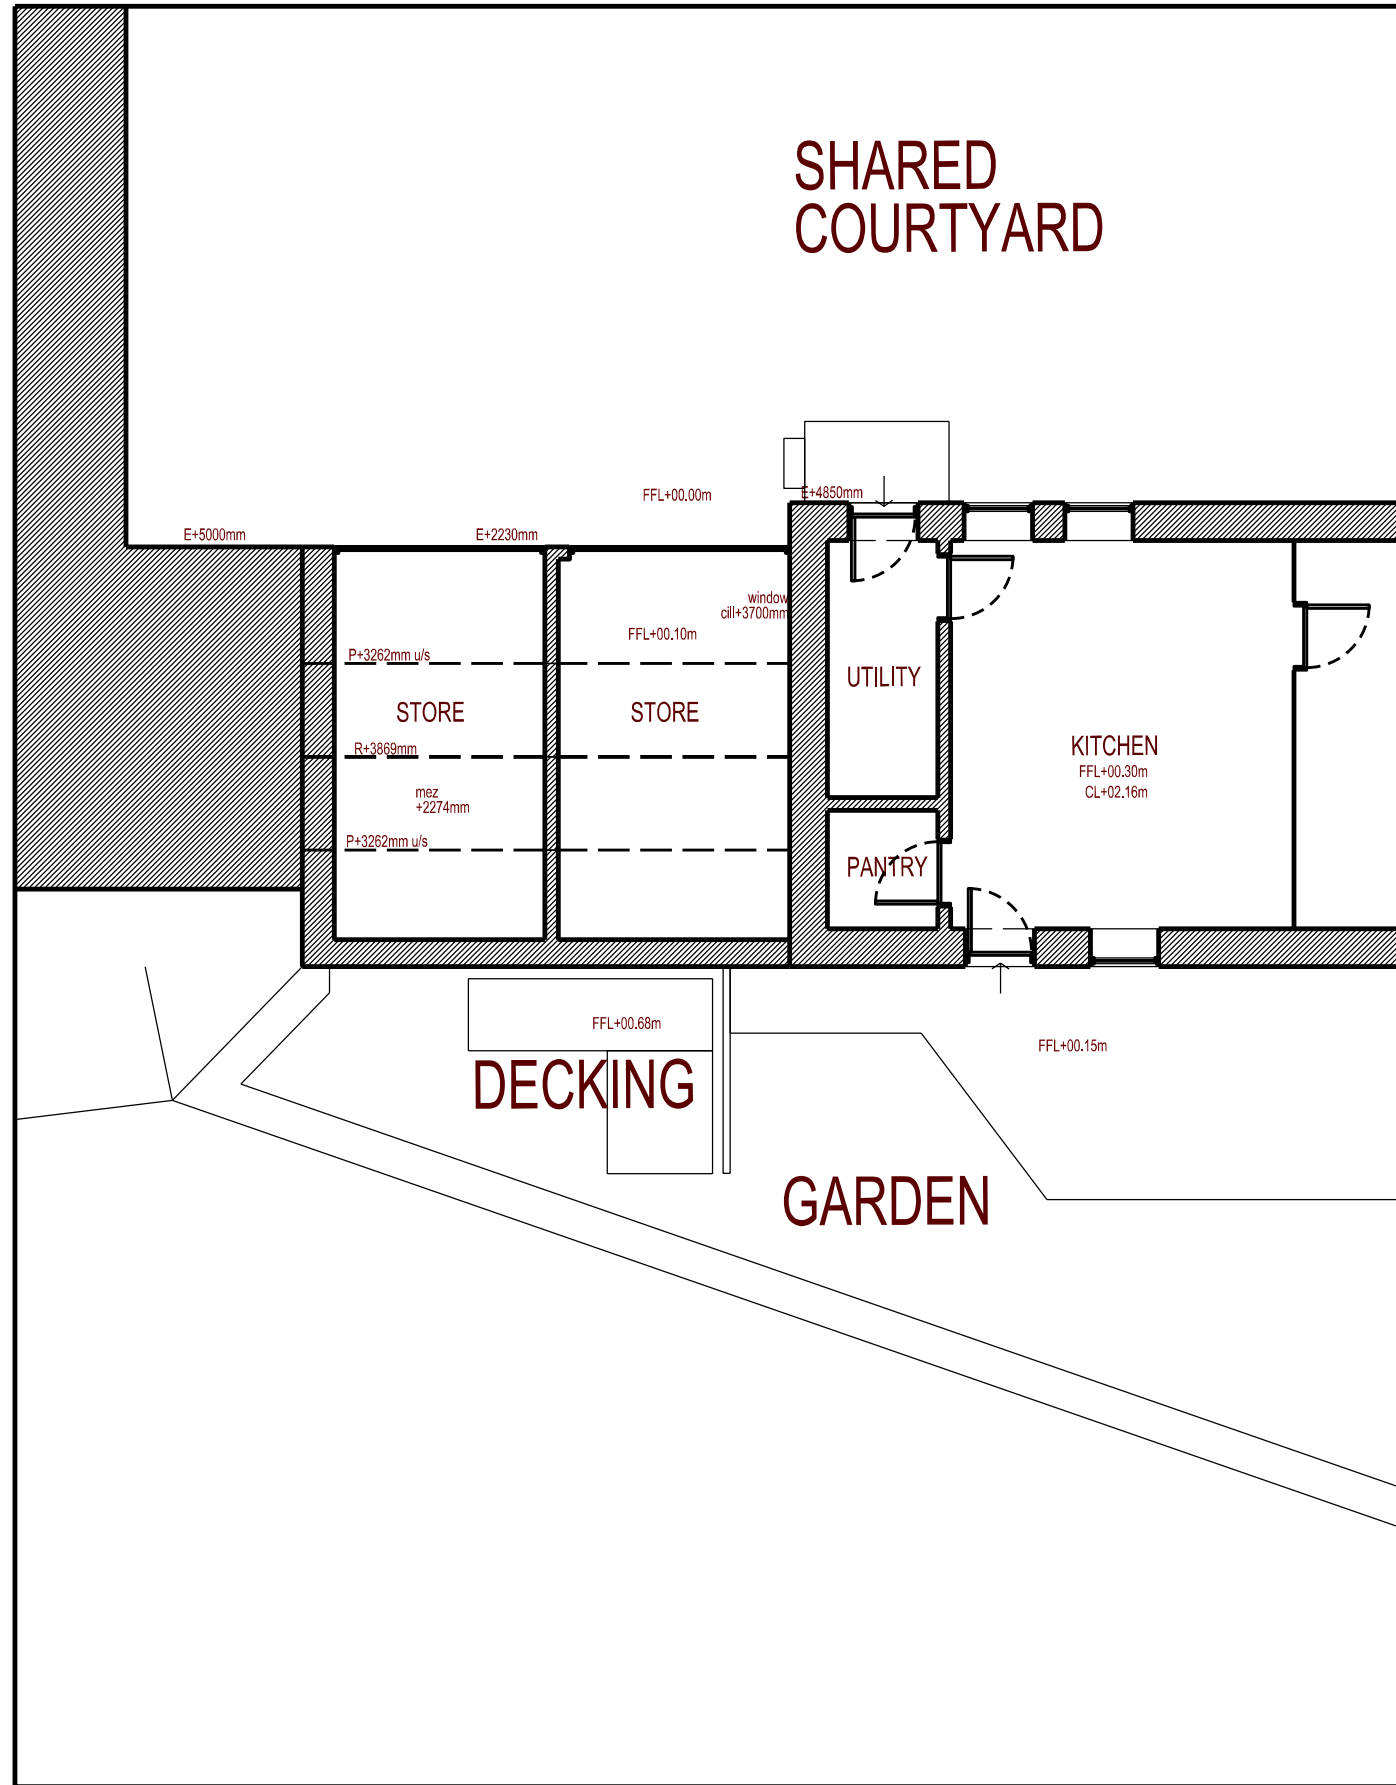

Grpund Floor - Existing

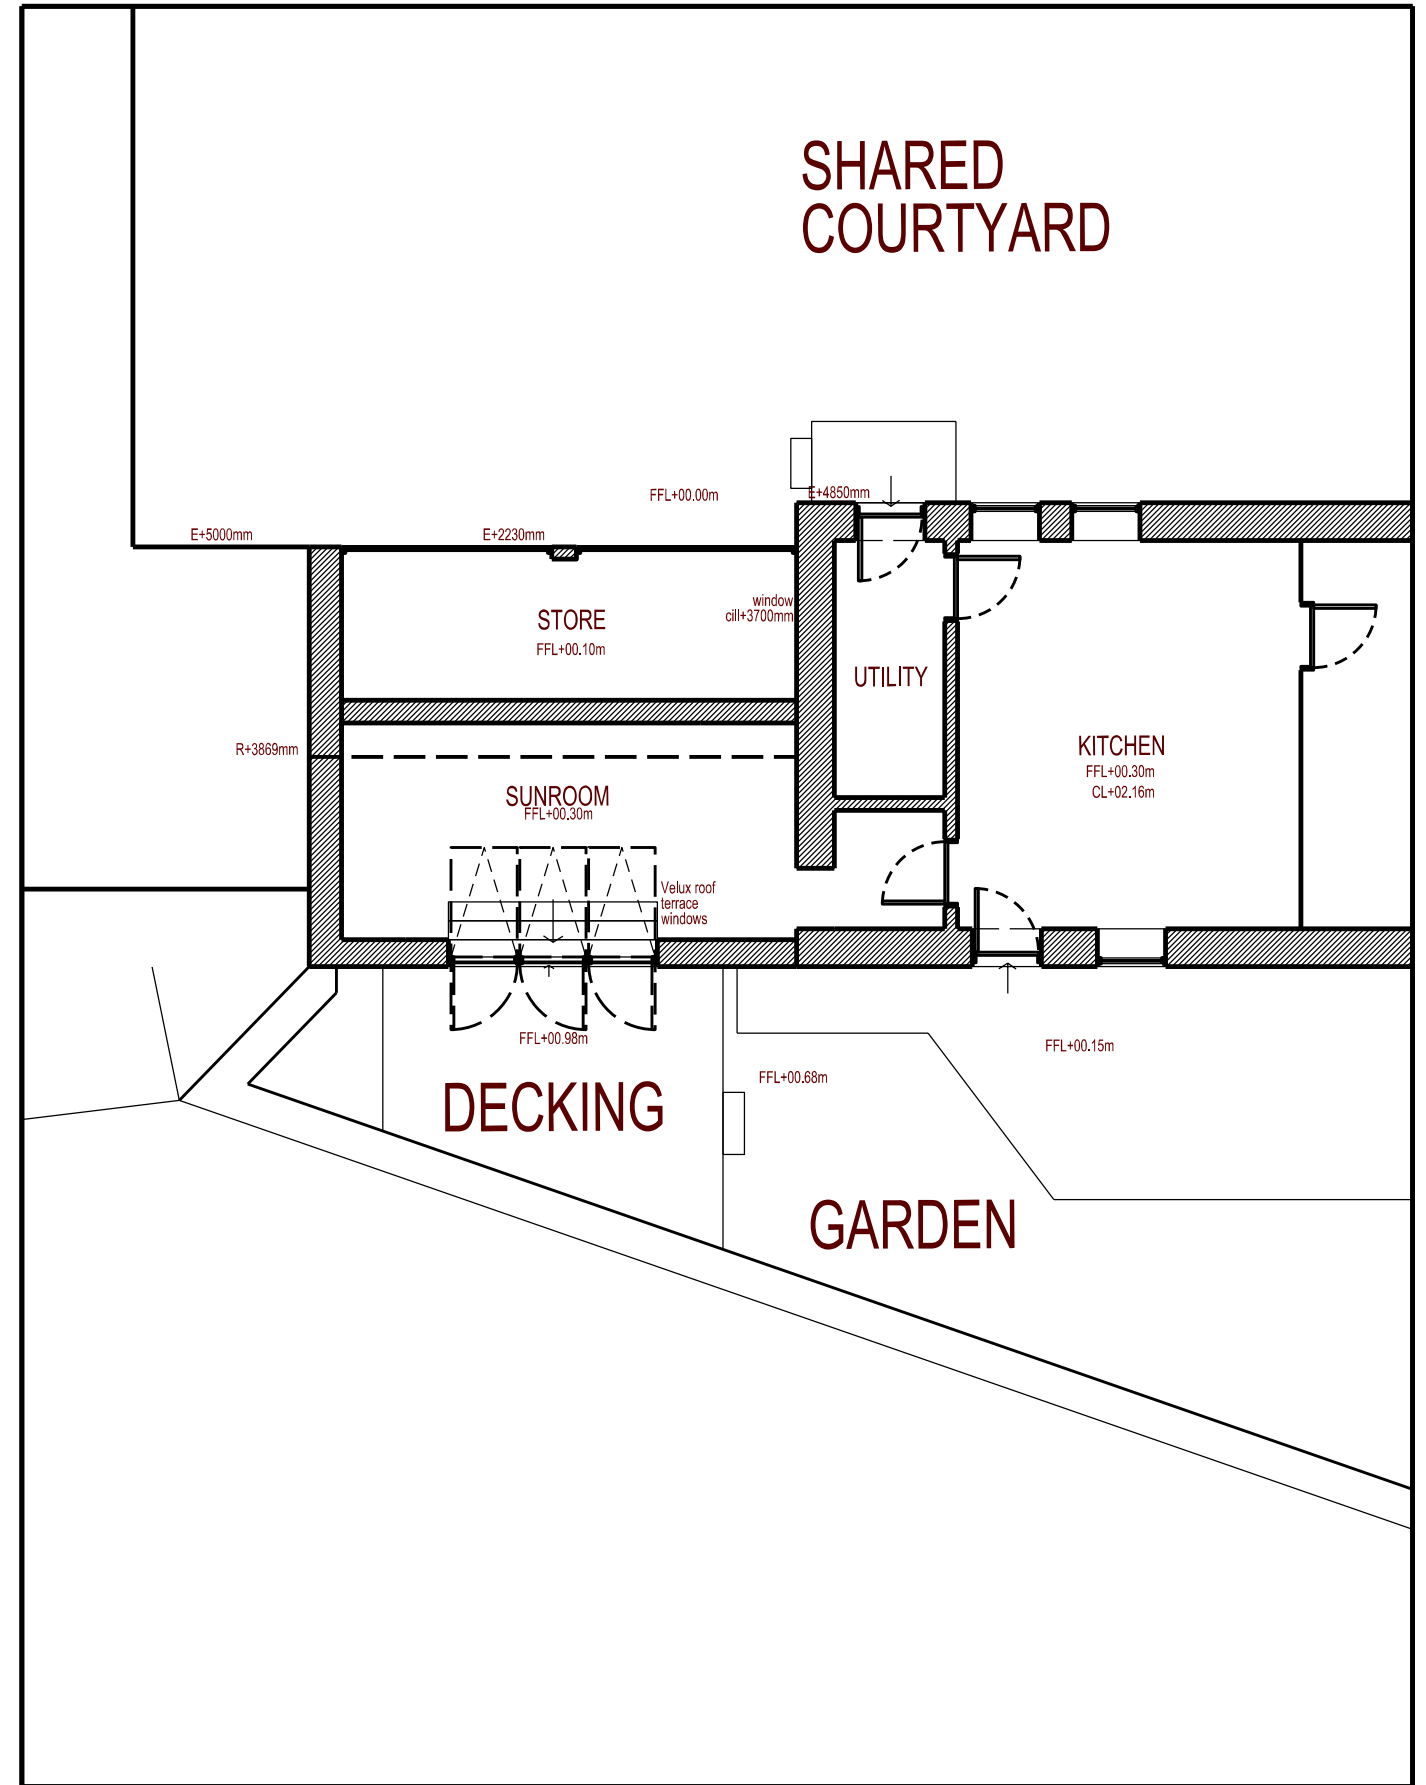

Grpund Floor - Proposed