



2 Proposed Street Elevation
Scale: 1:100

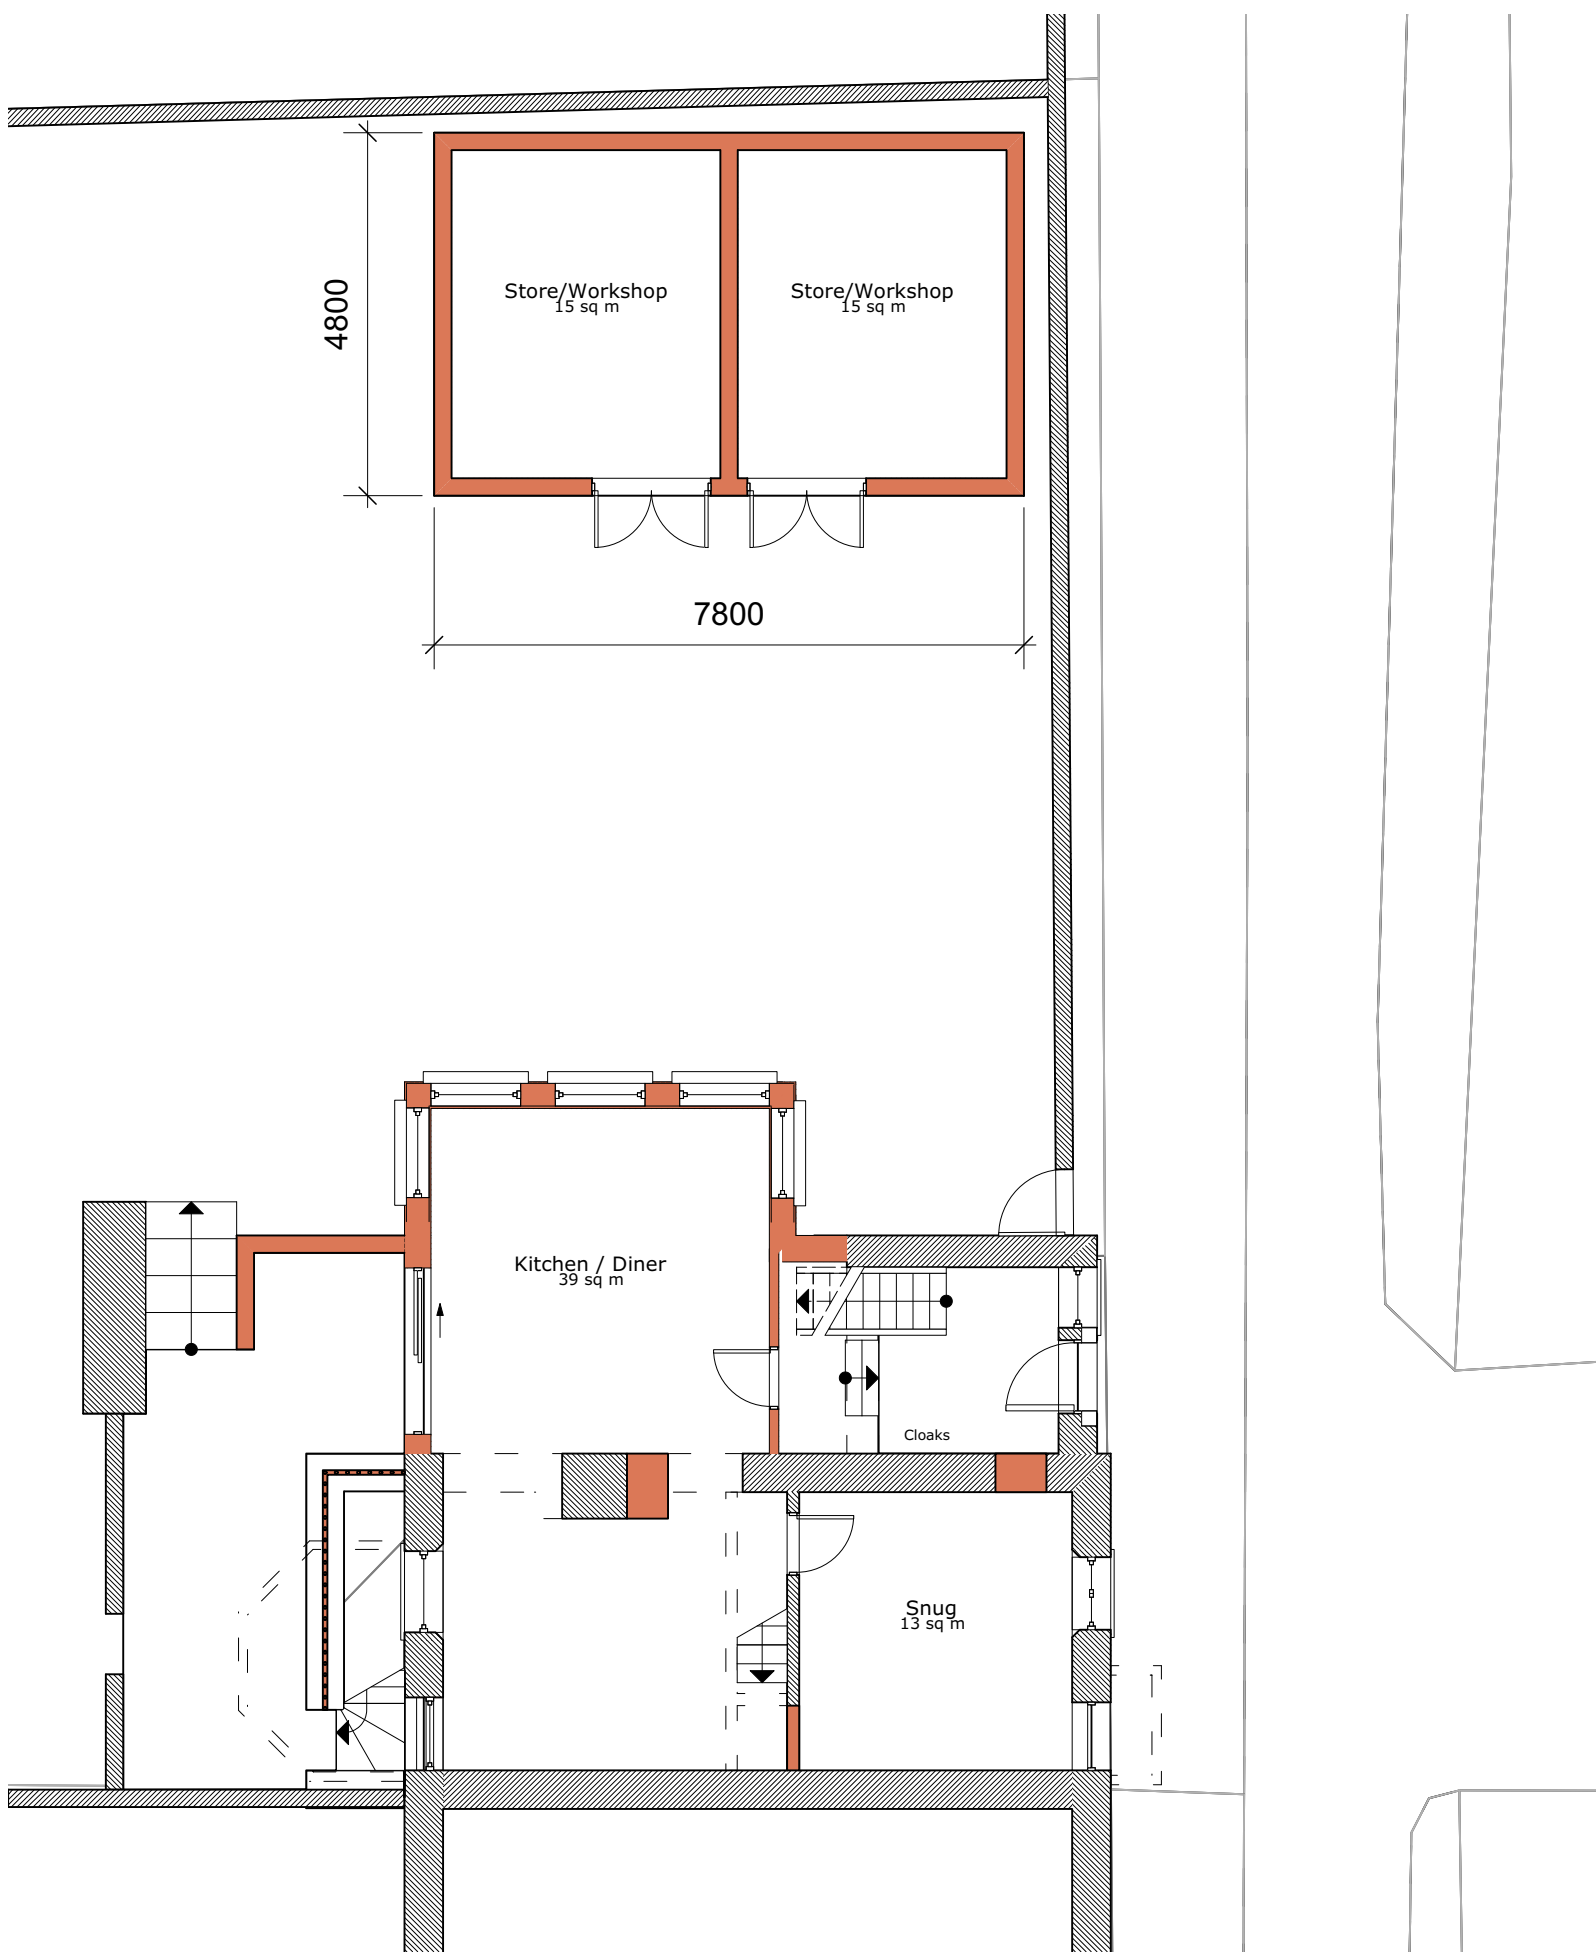

1 Proposed Outbuilding Location
Scale: 1:100

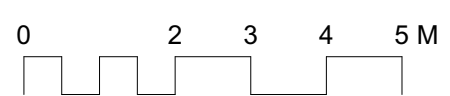

P01 14/06/2024 For Planning
DO NOT SCALE FROM DRAWINGS.

Client
Mr & Mrs Johnson

Address
8 Spring Grove, Thurgoland,
Sheffield. S35 7AF

Project
8 Spring Grove

Drawing
Proposed Outbuilding

RLDM
STUDIO
E: rachel@rdmstudio.co.uk
T: 07595603049

Scale	1:100 @ A3
Date	14/06/2024
Dwg No.	2413-RLDM-00-DR-A-00110
Rev.	P01