



COMPASS HOUSE, BARNESLEY

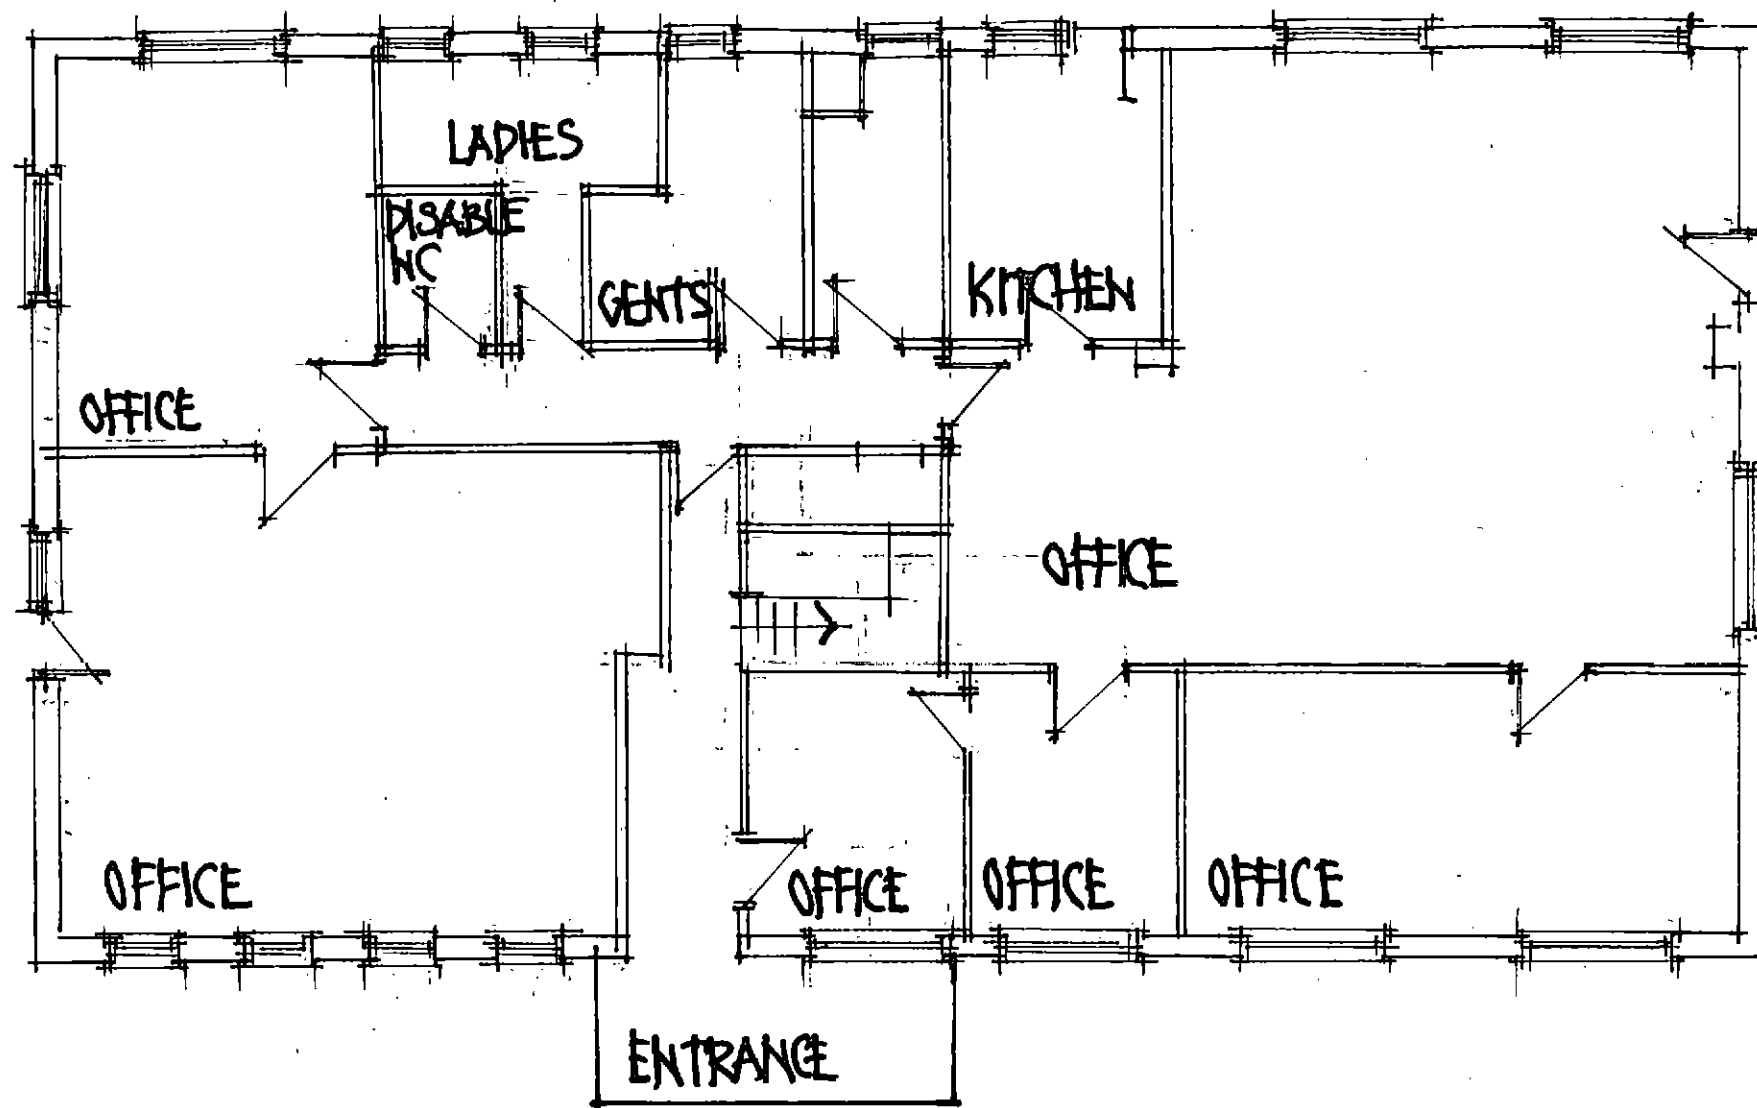

GROUND FLOOR-EXISTING

SCALE 1:100


COMPASS HOUSE, BARNESLEY

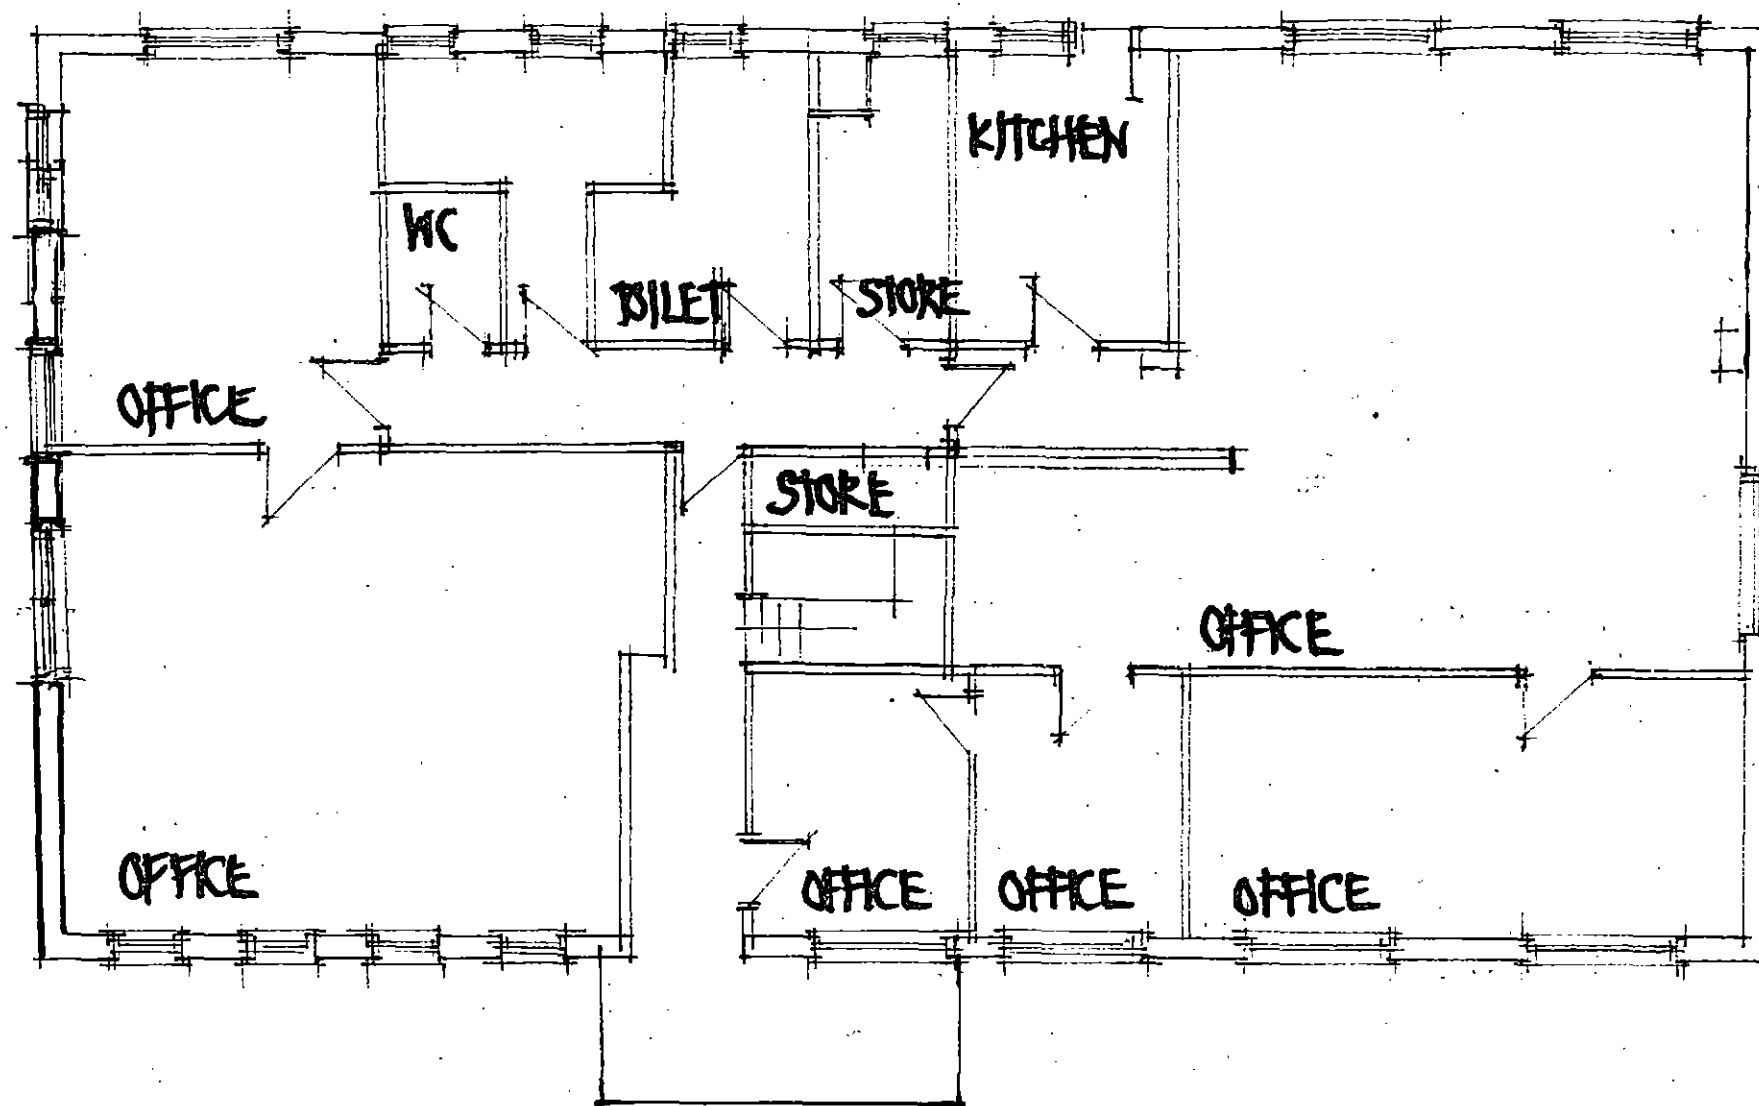

FIRST FLOOR-EXISTING

SCALE 1:100


COMPASS HOUSE, BARNESLEY

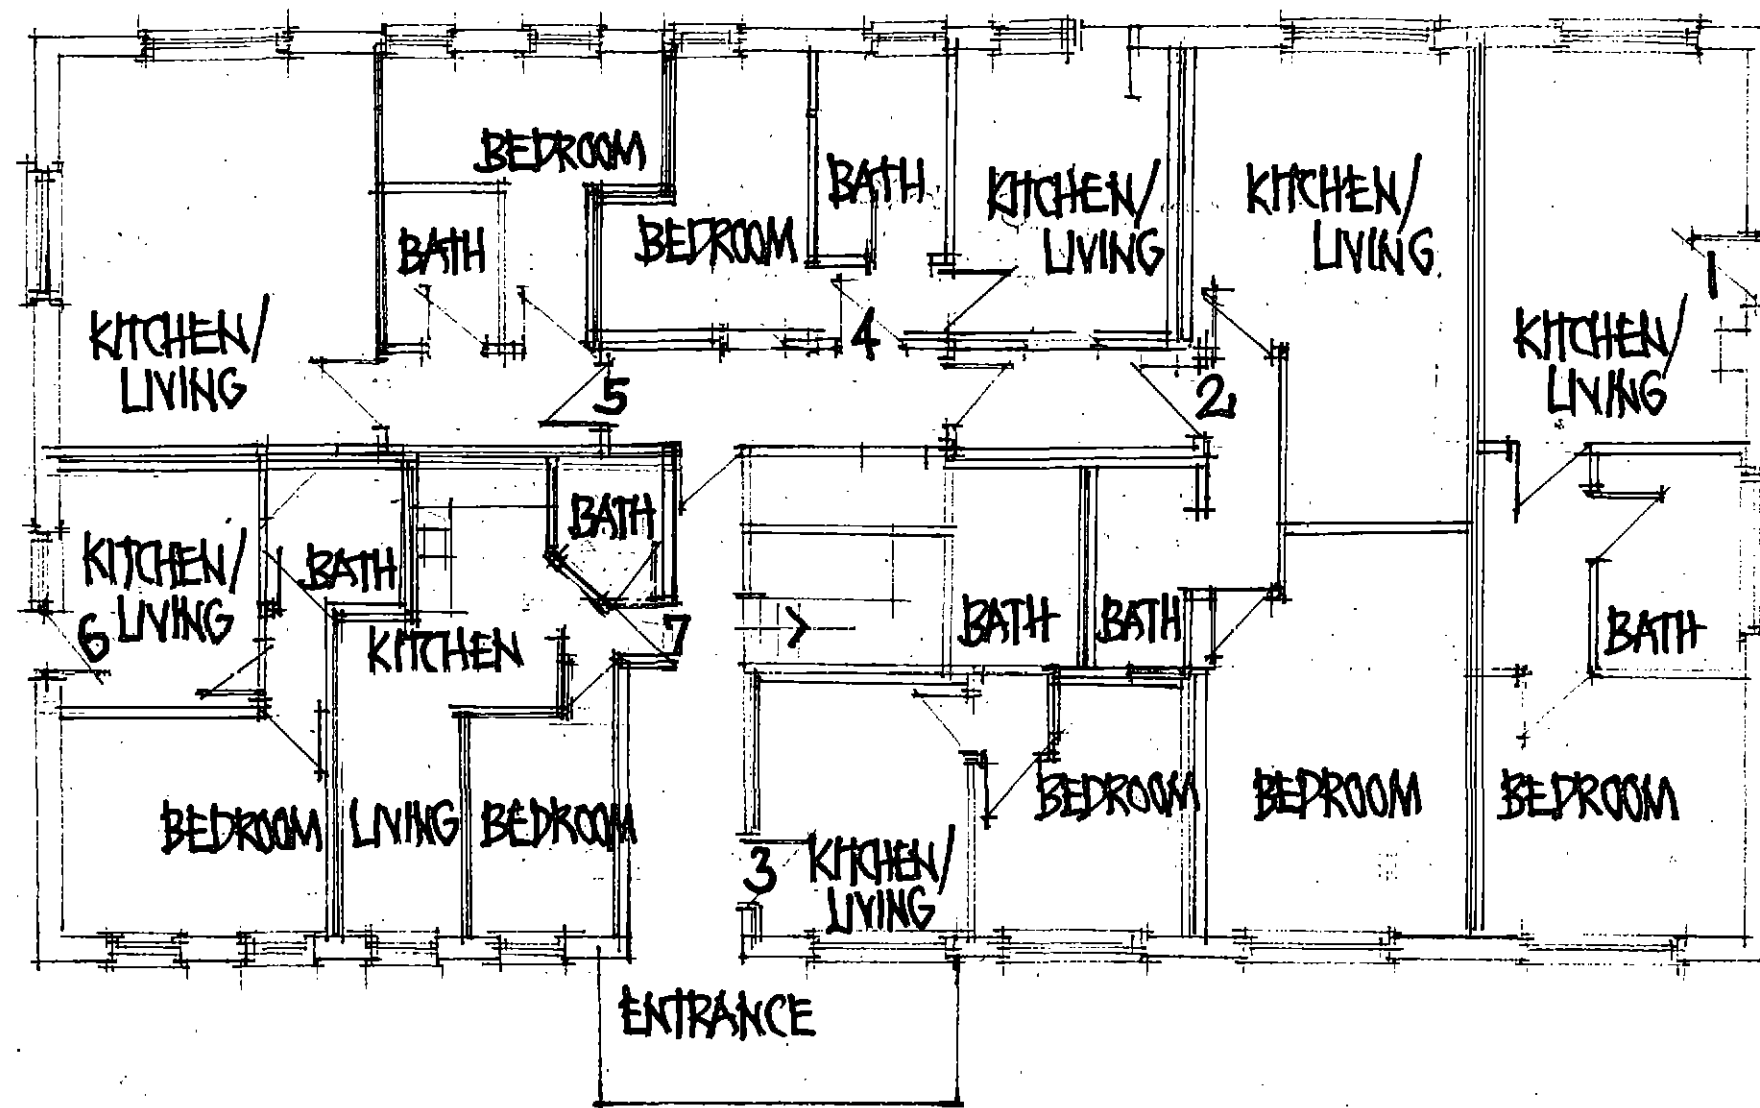

GROUND FLOOR-
PROPOSALS

SCALE 1:100

COMPASS HOUSE, BARNESLEY

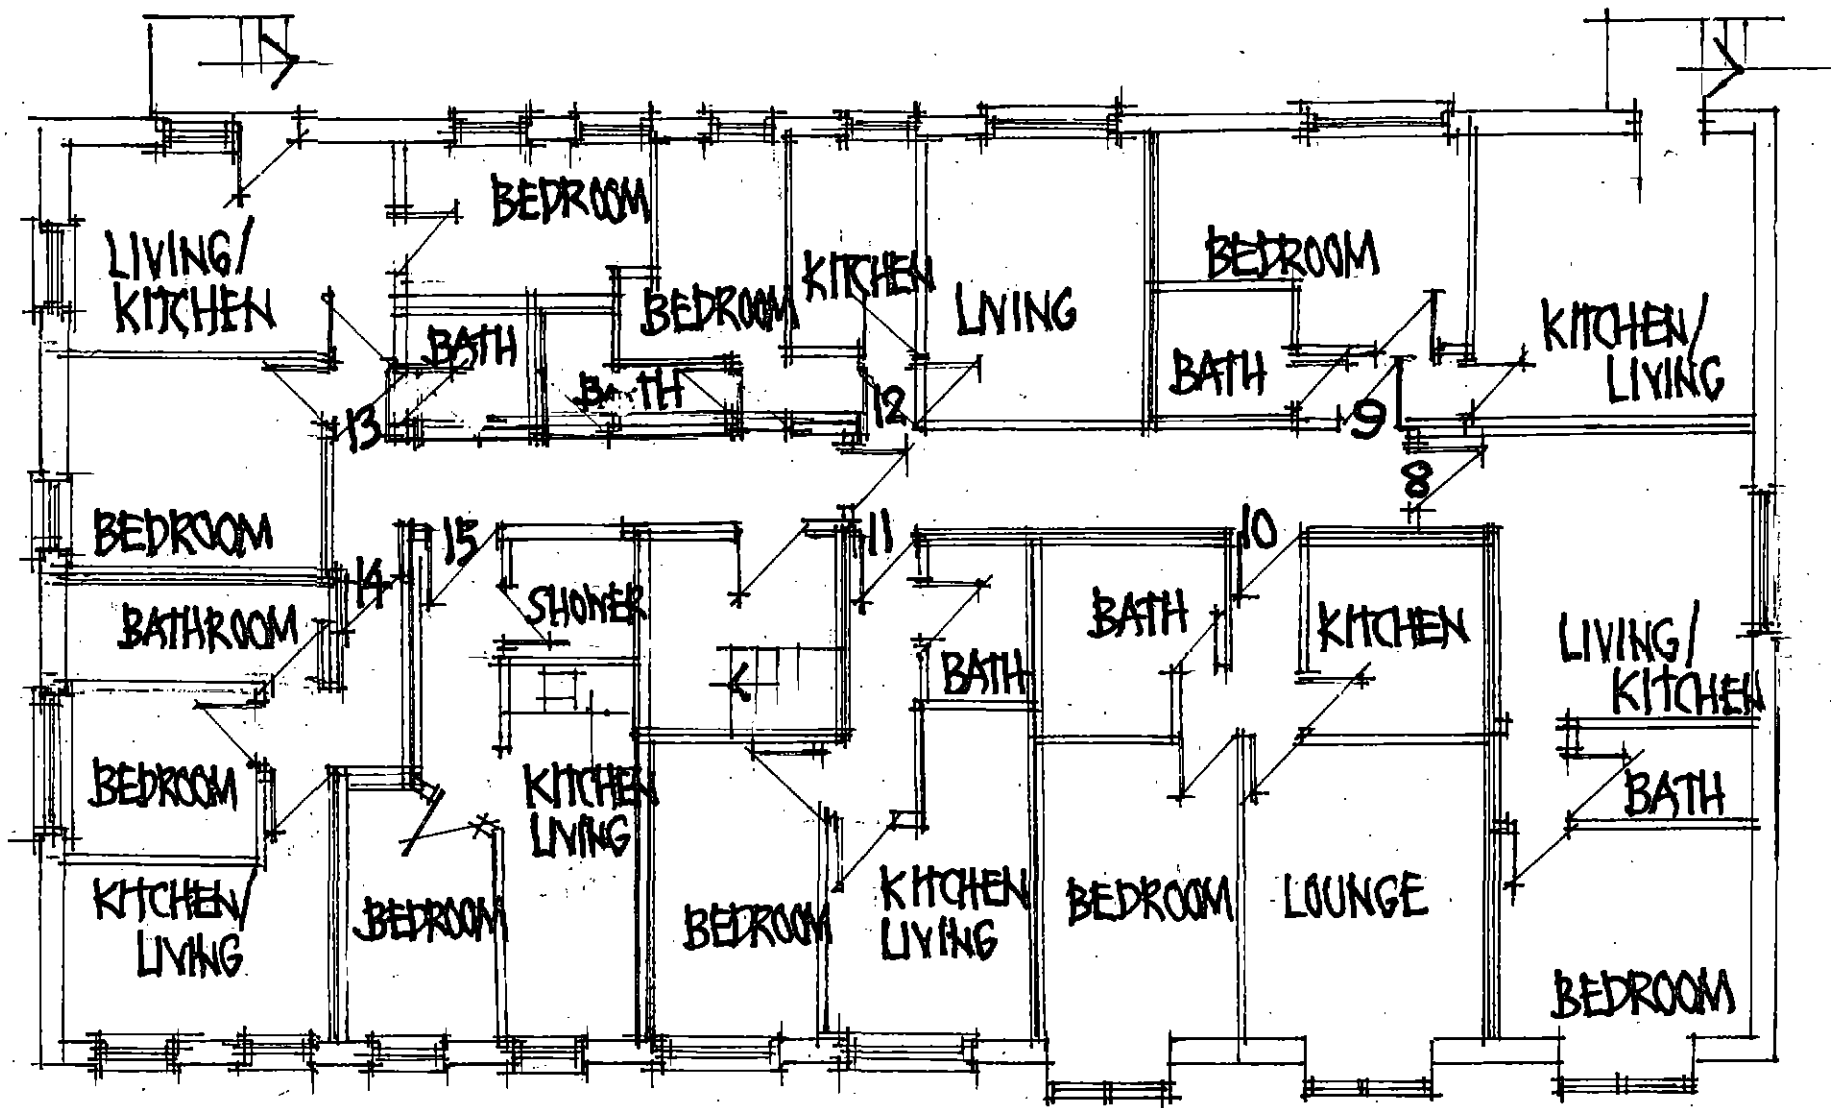

FIRST FLOOR
PROPOSALS