

Do not scale from this drawing. Architectural Drawings Ltd to be notified of any discrepancies in figure dimensions and between site conditions and drawings.

© This drawing and the works depicted within are the copyright of Architectural Drawings Ltd and for use on this site only. Written permission should be obtained from Architectural Drawings Ltd before reproduction in whole or part.

Before commencement of the works the contractor must ensure that the design is in accordance with all relevant sewer outfalls, manhole levels and connection points. This drawing must be read in conjunction with and checked against the specification and detail layout and engineering drawings.

Discrepancies must be reported to Architectural Drawings Ltd.


The contractor must satisfy himself with the adequacy of the adequate foundations appropriate to the ground conditions are used for any part of the works.

This drawing should not be relied upon to give information on ground conditions and variations.

This Contract is to carry out the work in compliance with the Building Regulations, relevant current British Standards



LAYOUT AS EXISTING 1:500

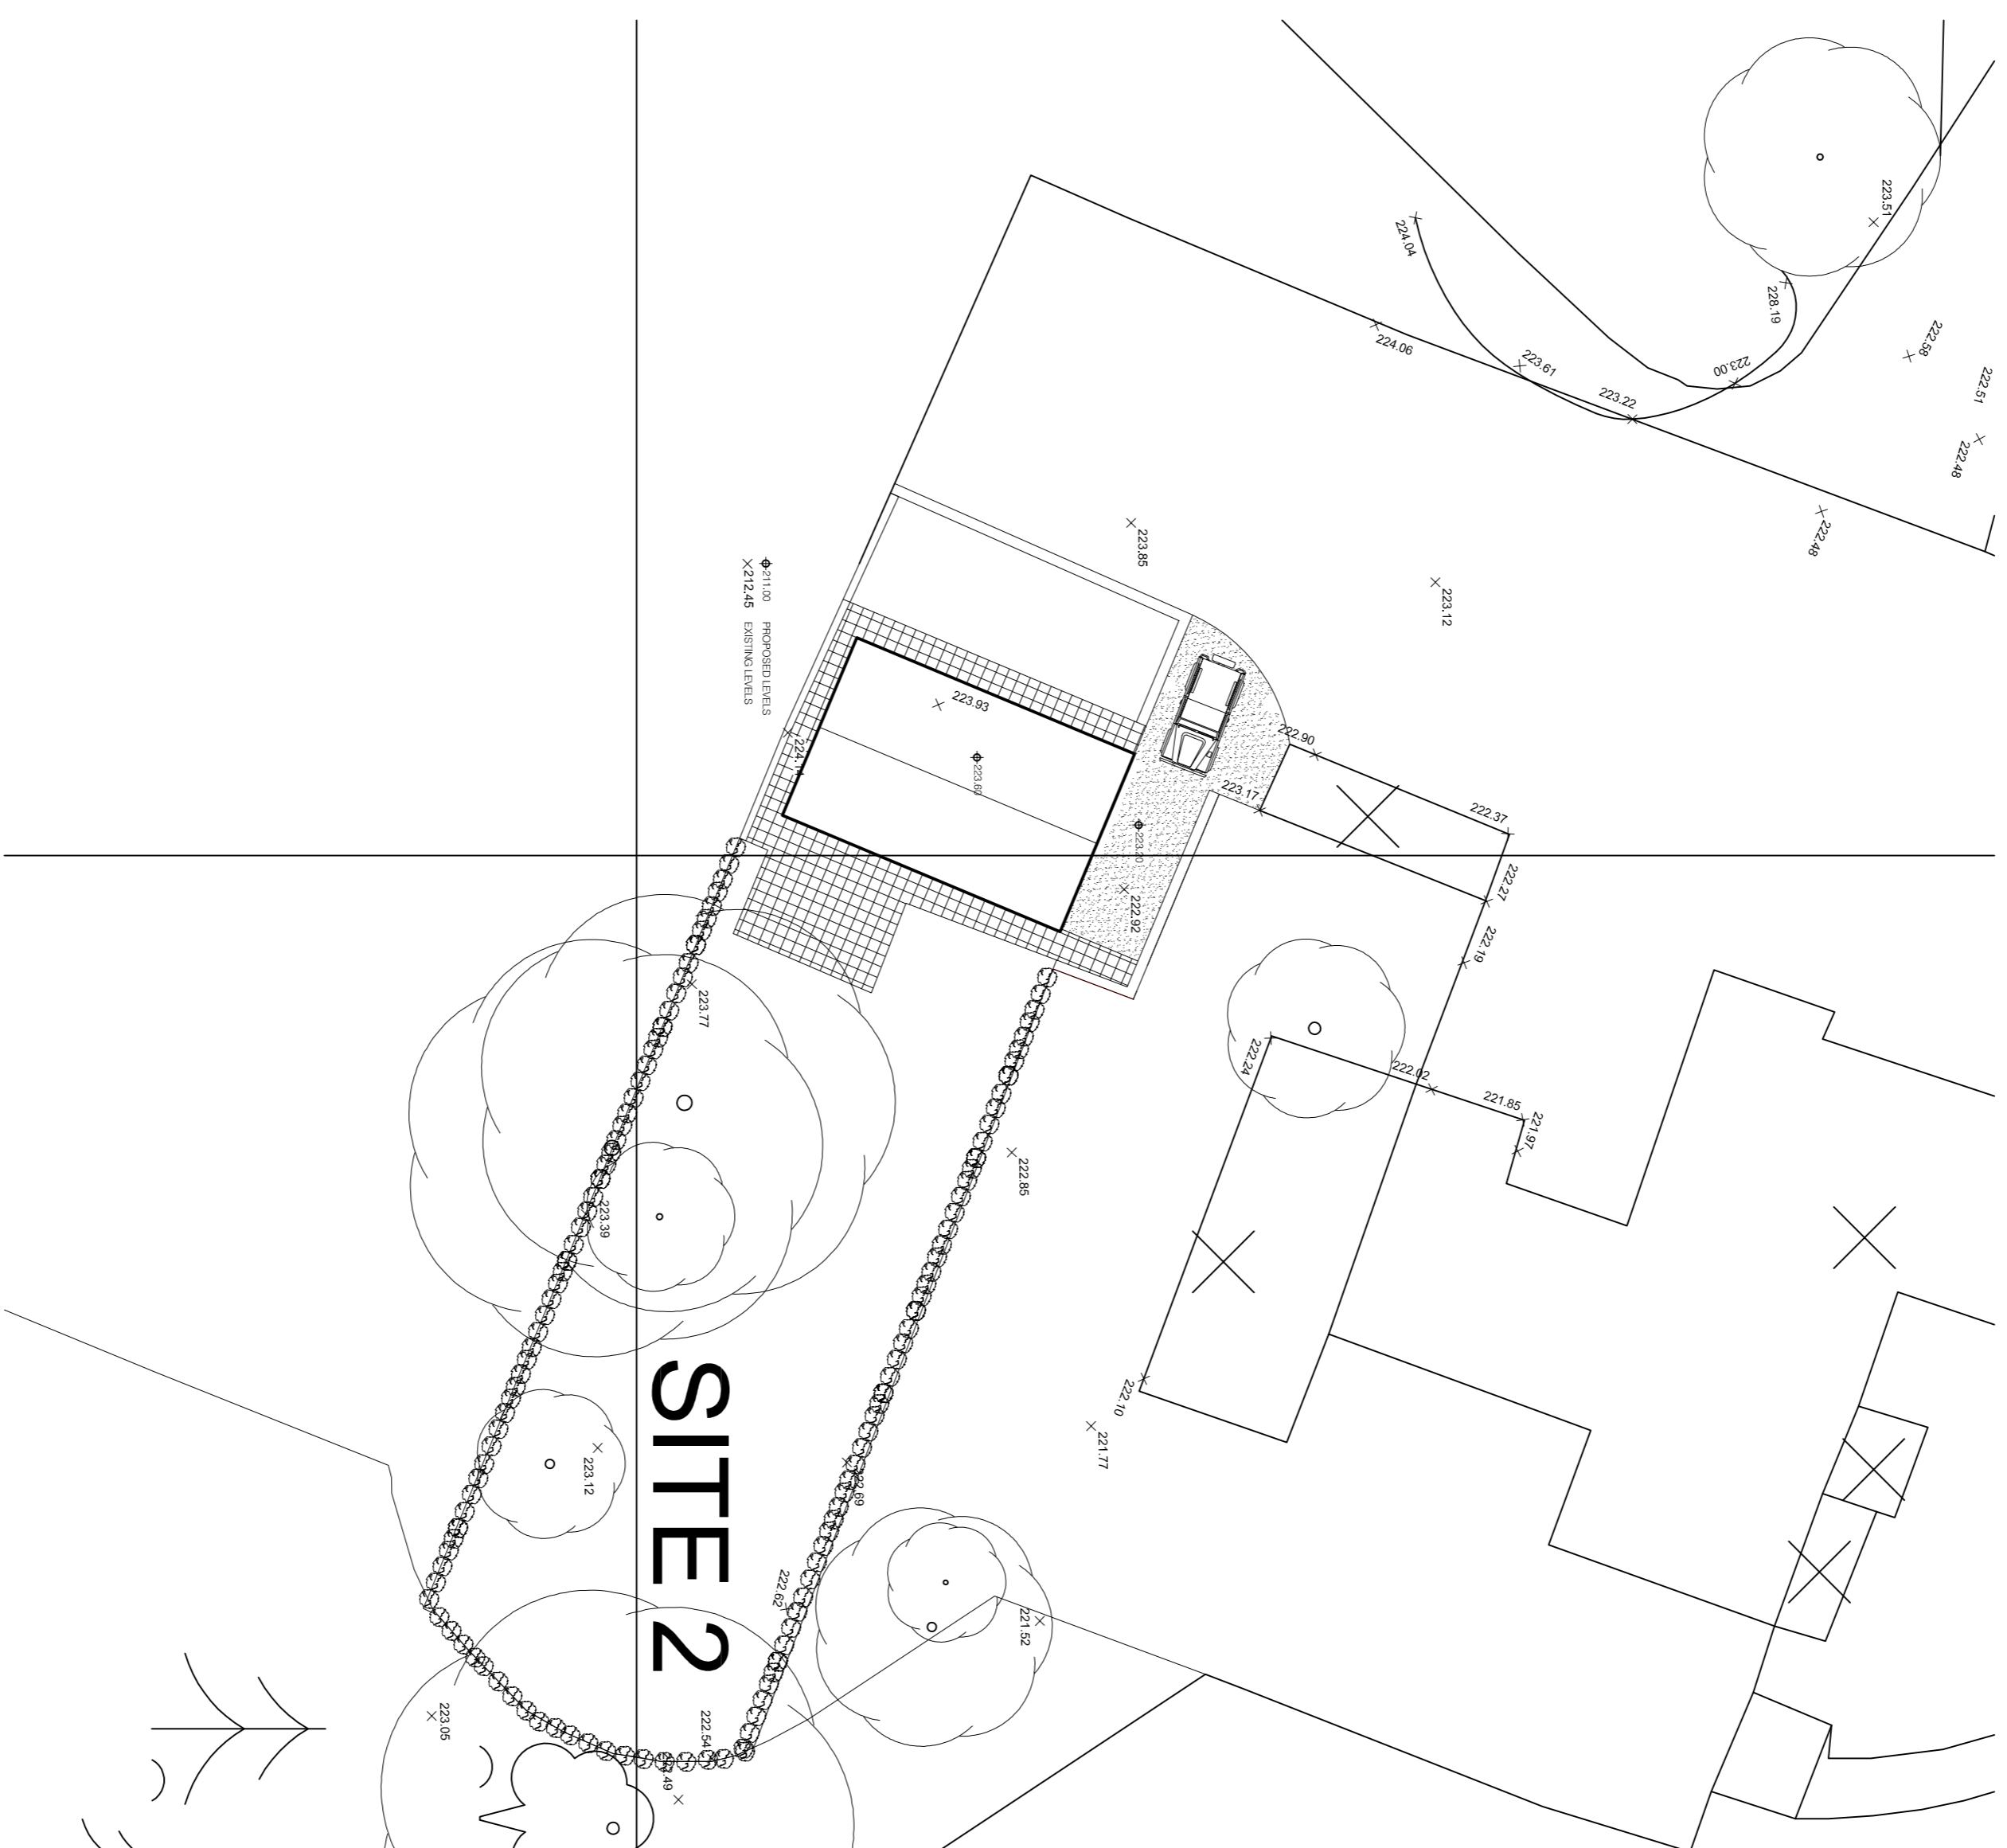

LAYOUT AS PROPOSED 1:200

P1 - 15-04-2016 GARAGE REMOVED

REVISED

architecturaldrawings Ltd

DESIGN | DEVELOPMENT | BUILDING

44 Park Road, Barnby, 520 1YE
Rothwell, Leicestershire, LE16 0JH
www.architecturaldrawingsltd.co.uk

REVISIONS

CLIENT
THE WHARNCLEIFE ESTATE
WORTLEY VILLAGE PLAN

TITLE

SITE 2
PROPOSED DWELLING
DRAWING TITLE

DRAWING STATUS
INFORMATION

SCALE 1:100 @ A3

DATE JANUARY 2016

JOB NO. DRAWING NUMBER

707 02-01

REV P1