



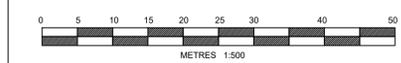

403900N

403800N

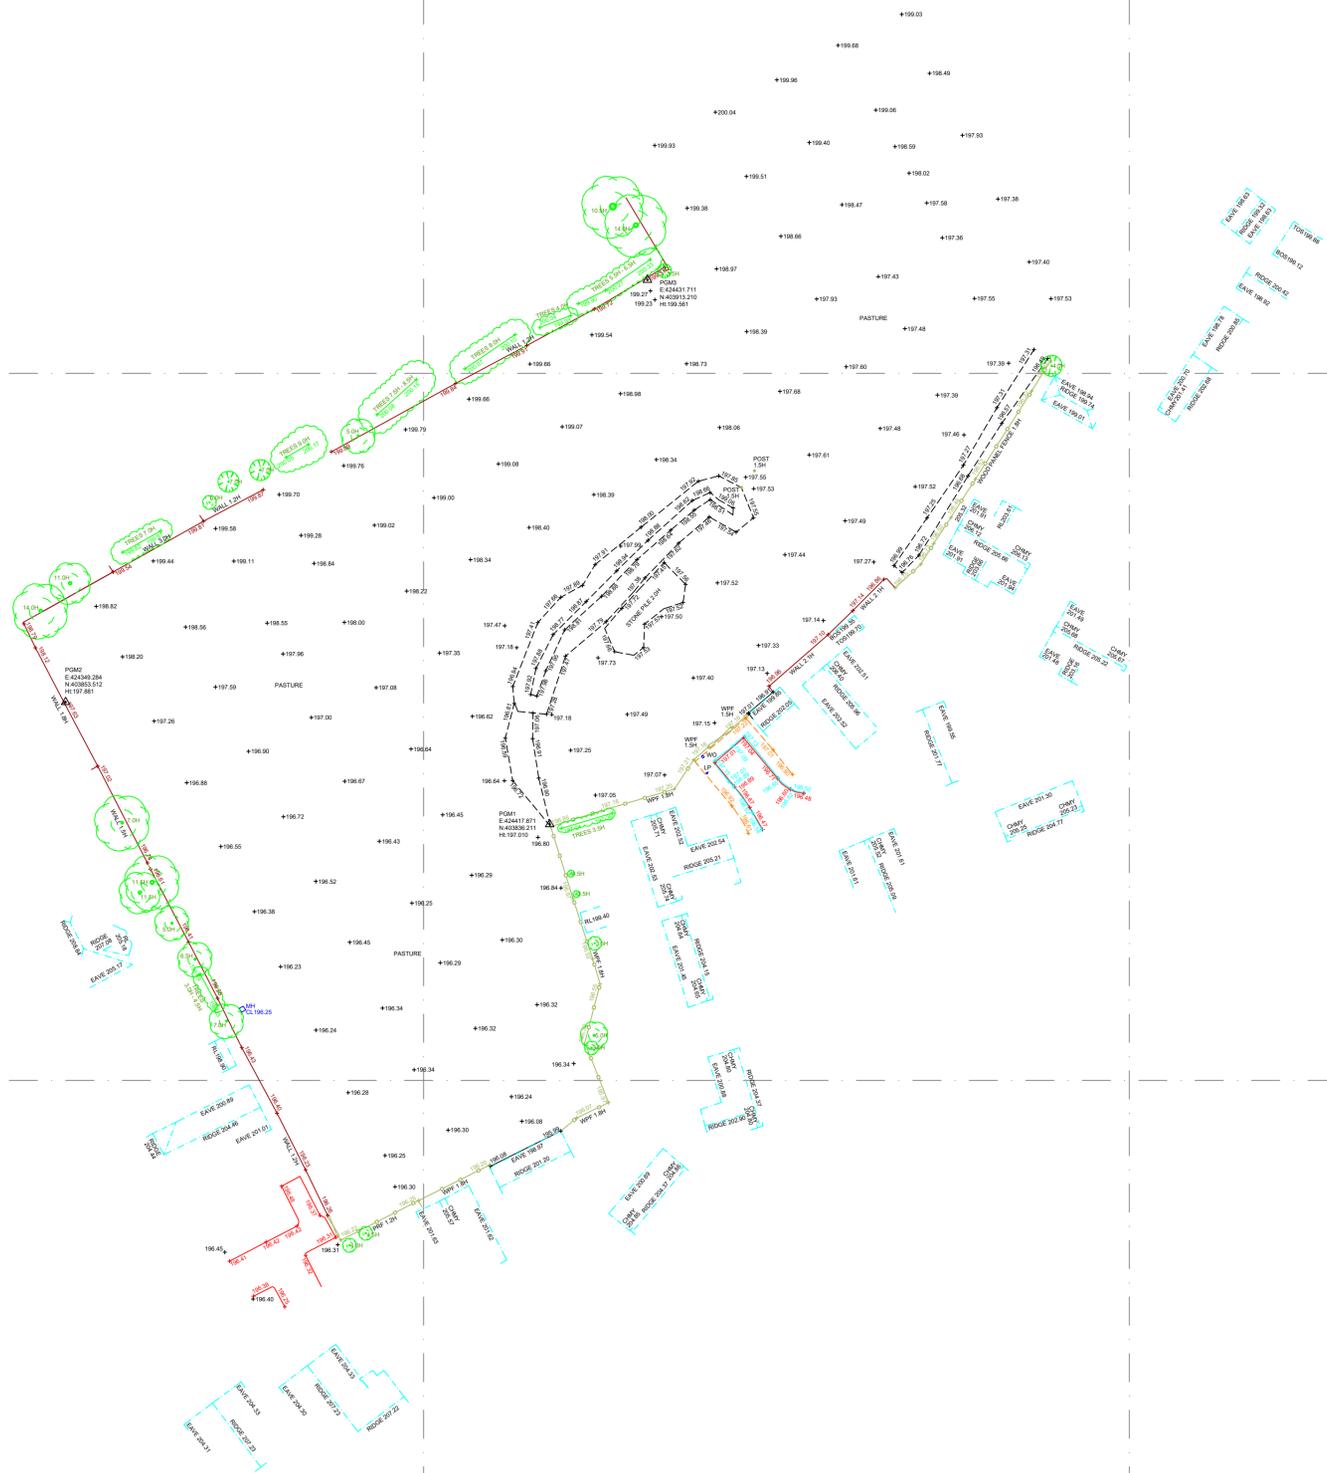

424300E

424400E

424500E

REV	DATE ISSUED	SURVEYED	DRAWN	CHKD	
A	26/10/2022	AM	DBe	AM	
DESCRIPTION					
FIRST ISSUE					
NOTES					
LEVELS ARE RELATED TO O.D. (NEWLYN).					
CO-ORDINATES ARE RELATED TO NATIONAL GRID DERIVED VIA GPS - OSGB36(15) SYSTEM.					
LEGEND					
+ 111.71	SPOT LEVELS				
△	SURVEY STATION				
○	TREE (CONIFEROUS)				
○	TREE (DECIDUOUS)				
---	BANK				
---	BUILDING				
---	BUILDING (3D)				
---	EXTENT OF SPREAD / CANOPY				
---	FENCE				
---	GRIDLINE				
---	KERB TOP				
---	ROAD				
---	SURFACE				
---	VEGETATION				
---	WALL				
ABBREVIATIONS					
BOS	BOTTOM OF SLOPE				
CHMY	CHIMNEY LEVEL				
CL	COVER LEVEL				
H	HEIGHT				
LP	LAMP POST				
MH	MANHOLE				
PRF	POST & RAIL FENCE				
PGM	PERMANENT GROUND MARKER				
RL	ROOF LEVEL				
TOS	TOP OF SLOPE				
WO	WASHOUT VALVE				
WPF	WOOD PANEL FENCE				
LS Transmission Consultancy Limited makes no warranties, express or implied, that compliance with this drawing, or any other document issued by LSTC, would in itself be sufficient to ensure safe systems of work or operation. Users are reminded of their own duties under health and safety legislation.					
CLIENT					
MULGRAVE PROPERTY GROUP LTD.					
PROJECT					
LAND OFF WATER'S MILL PENISTONE					
TITLE					
TOPOGRAPHICAL SURVEY					
SCALE	1:500 (UNLESS OTHERWISE STATED)	DRAWN	DBe		
DATE SURVEYED	24/10/2022	CHECKED	AM		
DATE ISSUED	26/10/2022	APPROVED	KS		
 http://www.lstc.co.uk Tel: 01377 253617					
ORIGINAL SIZE	A1	DRAWING NUMBER	06_220693_01	REV	A