



SCALE 1:50

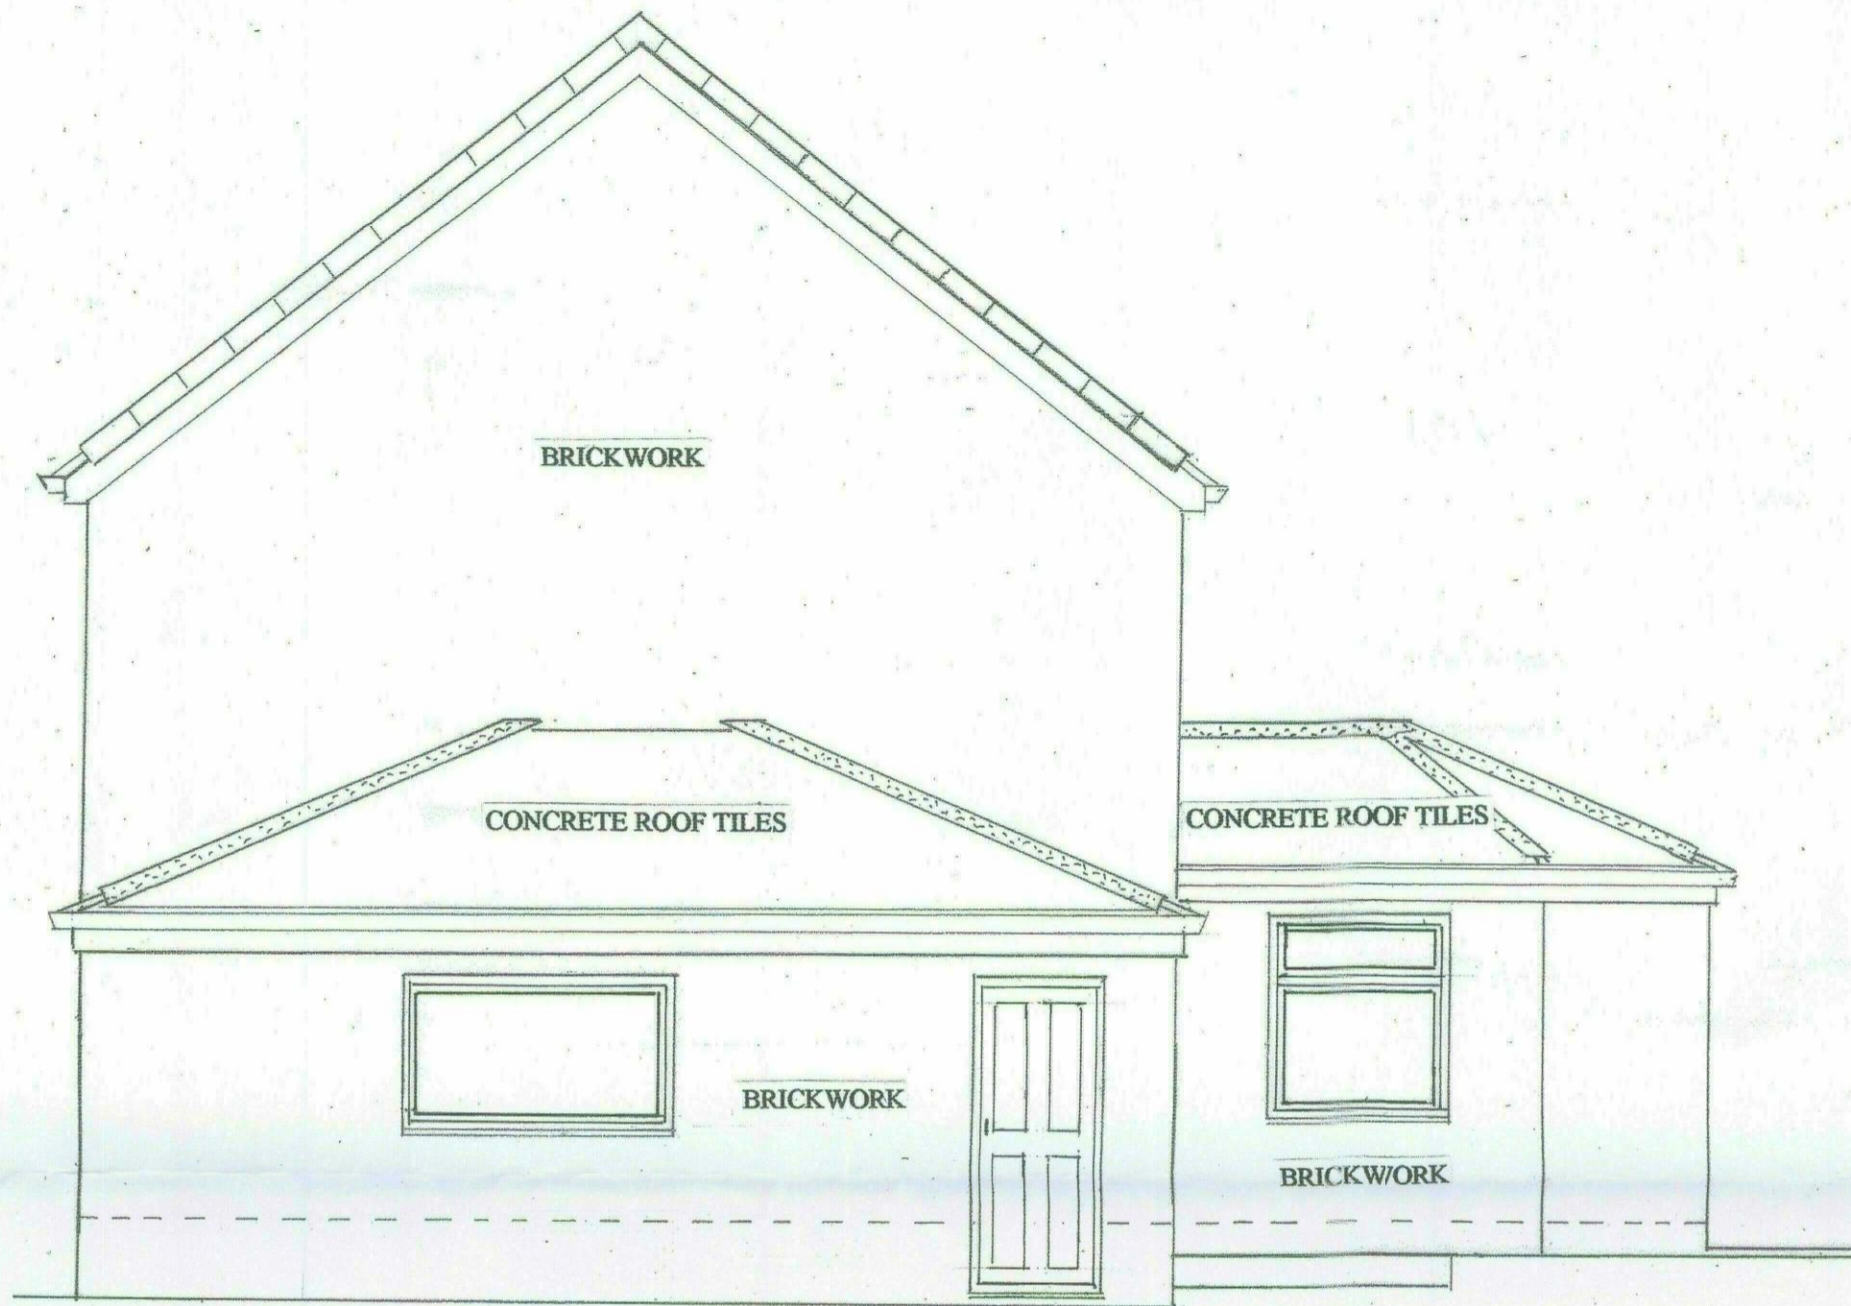

EXISTING ROOF LAYOUT

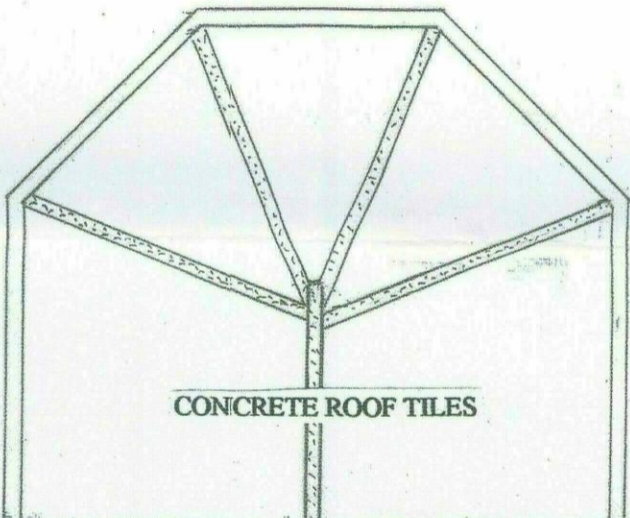

EXISTING SIDE ELEVATION A

SCALE 1:50

