



Elevation 1: West

1 : 50

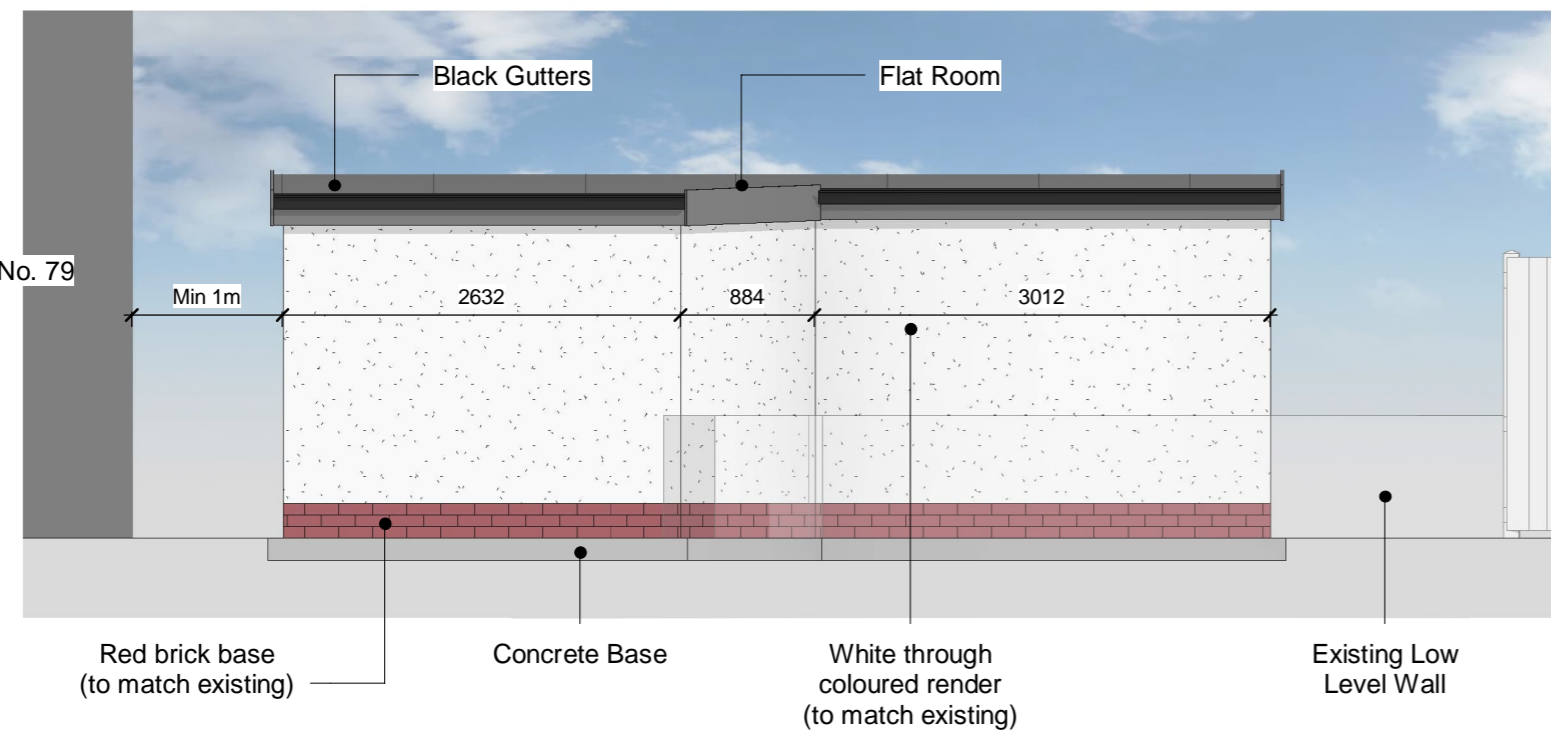


Elevation 3: East

1 : 50

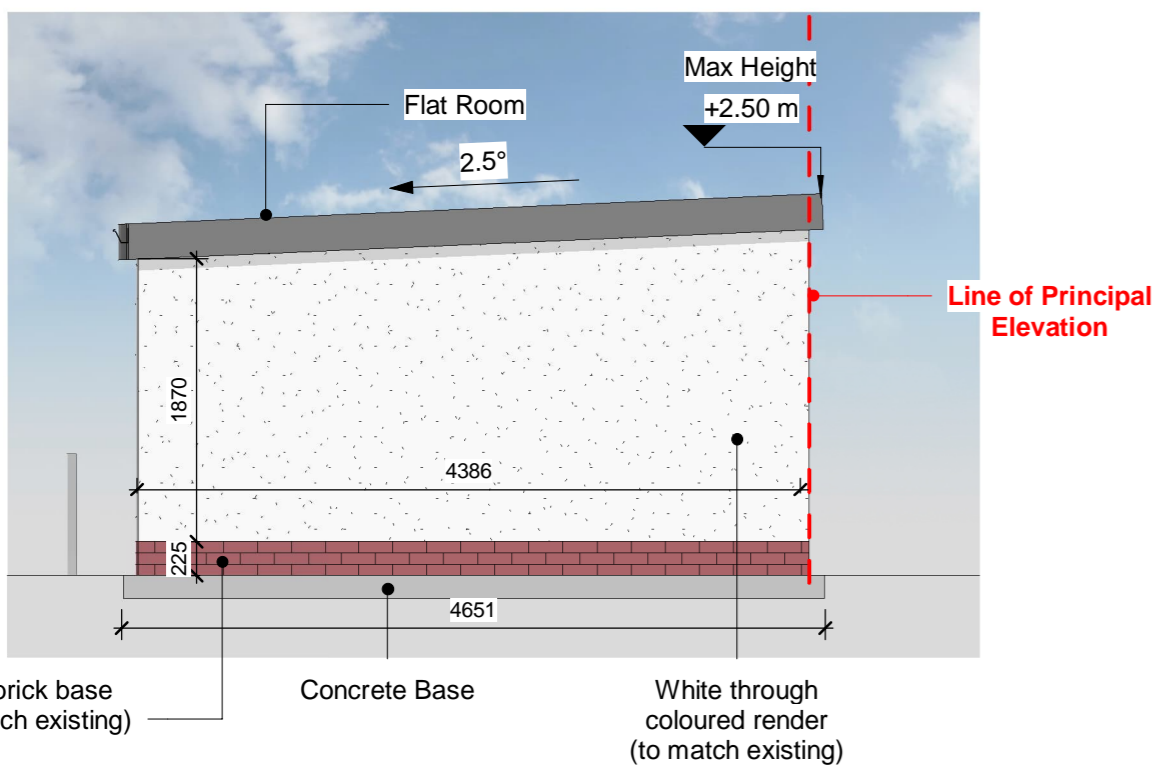


Elevation 4: North

1 : 50

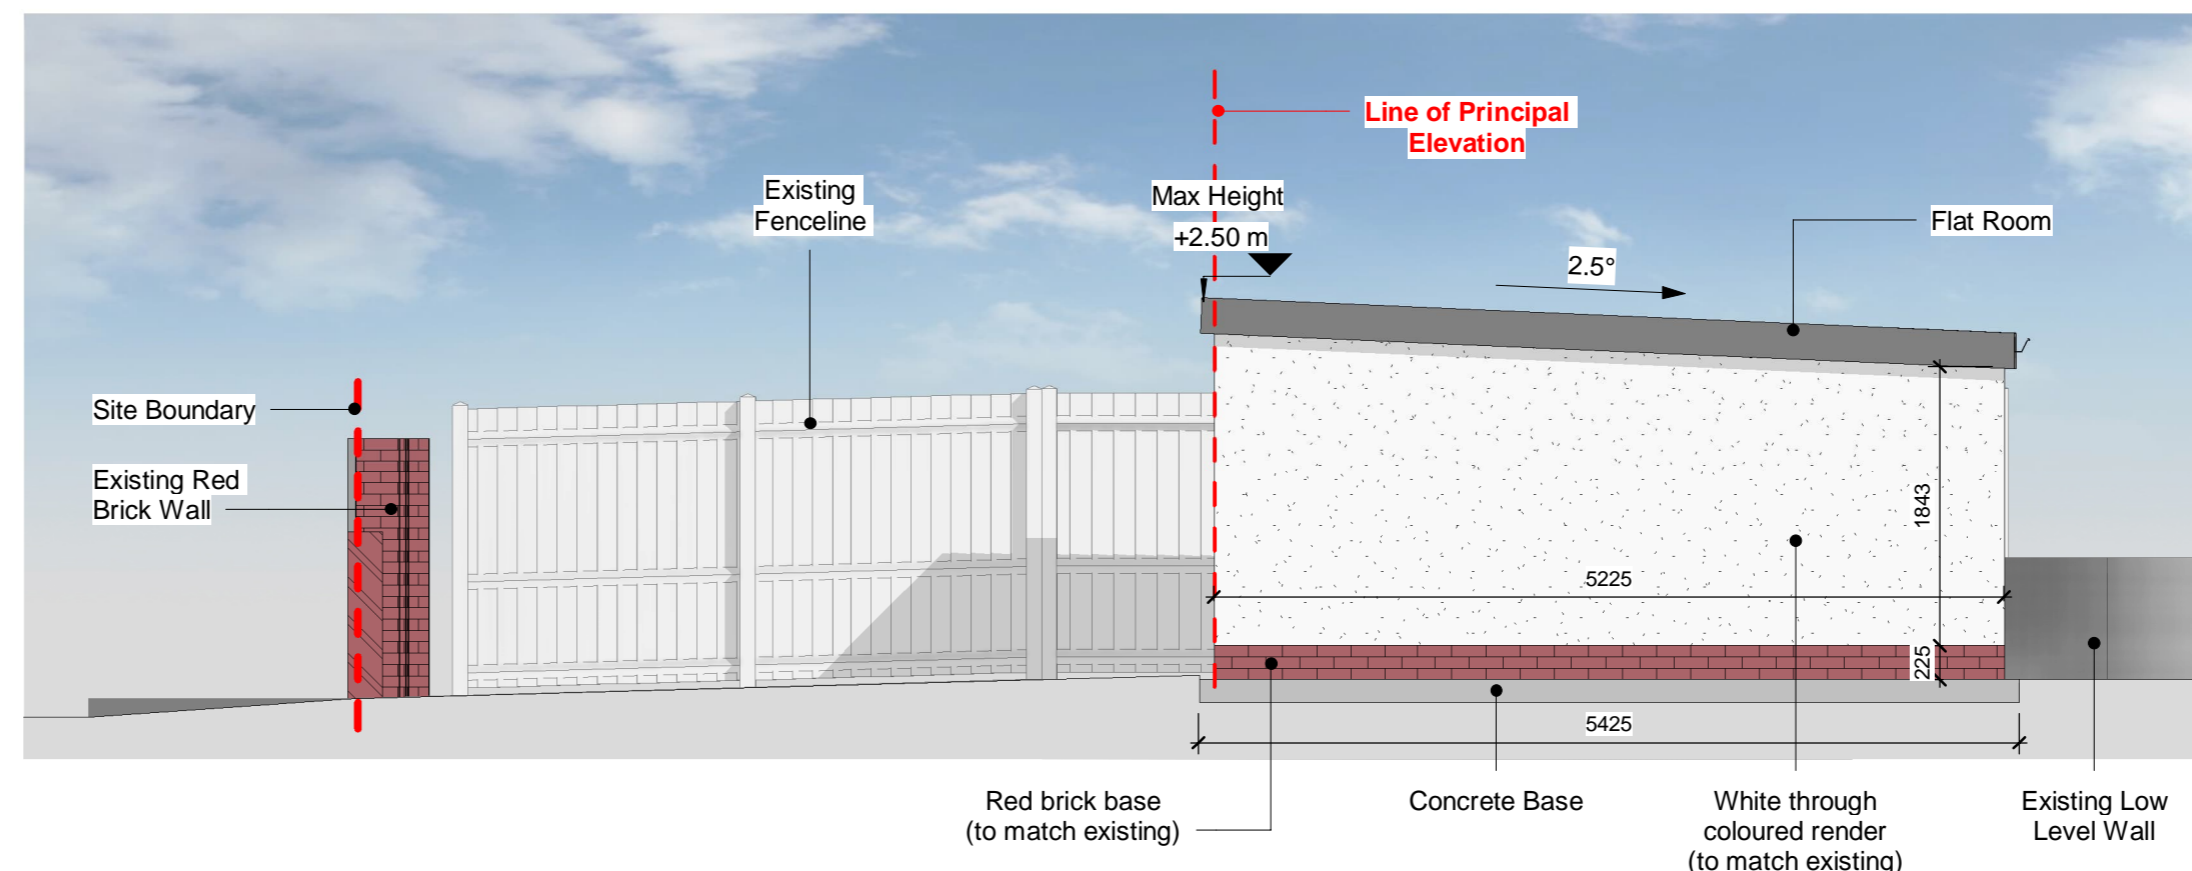


Elevation 2: South

1 : 50

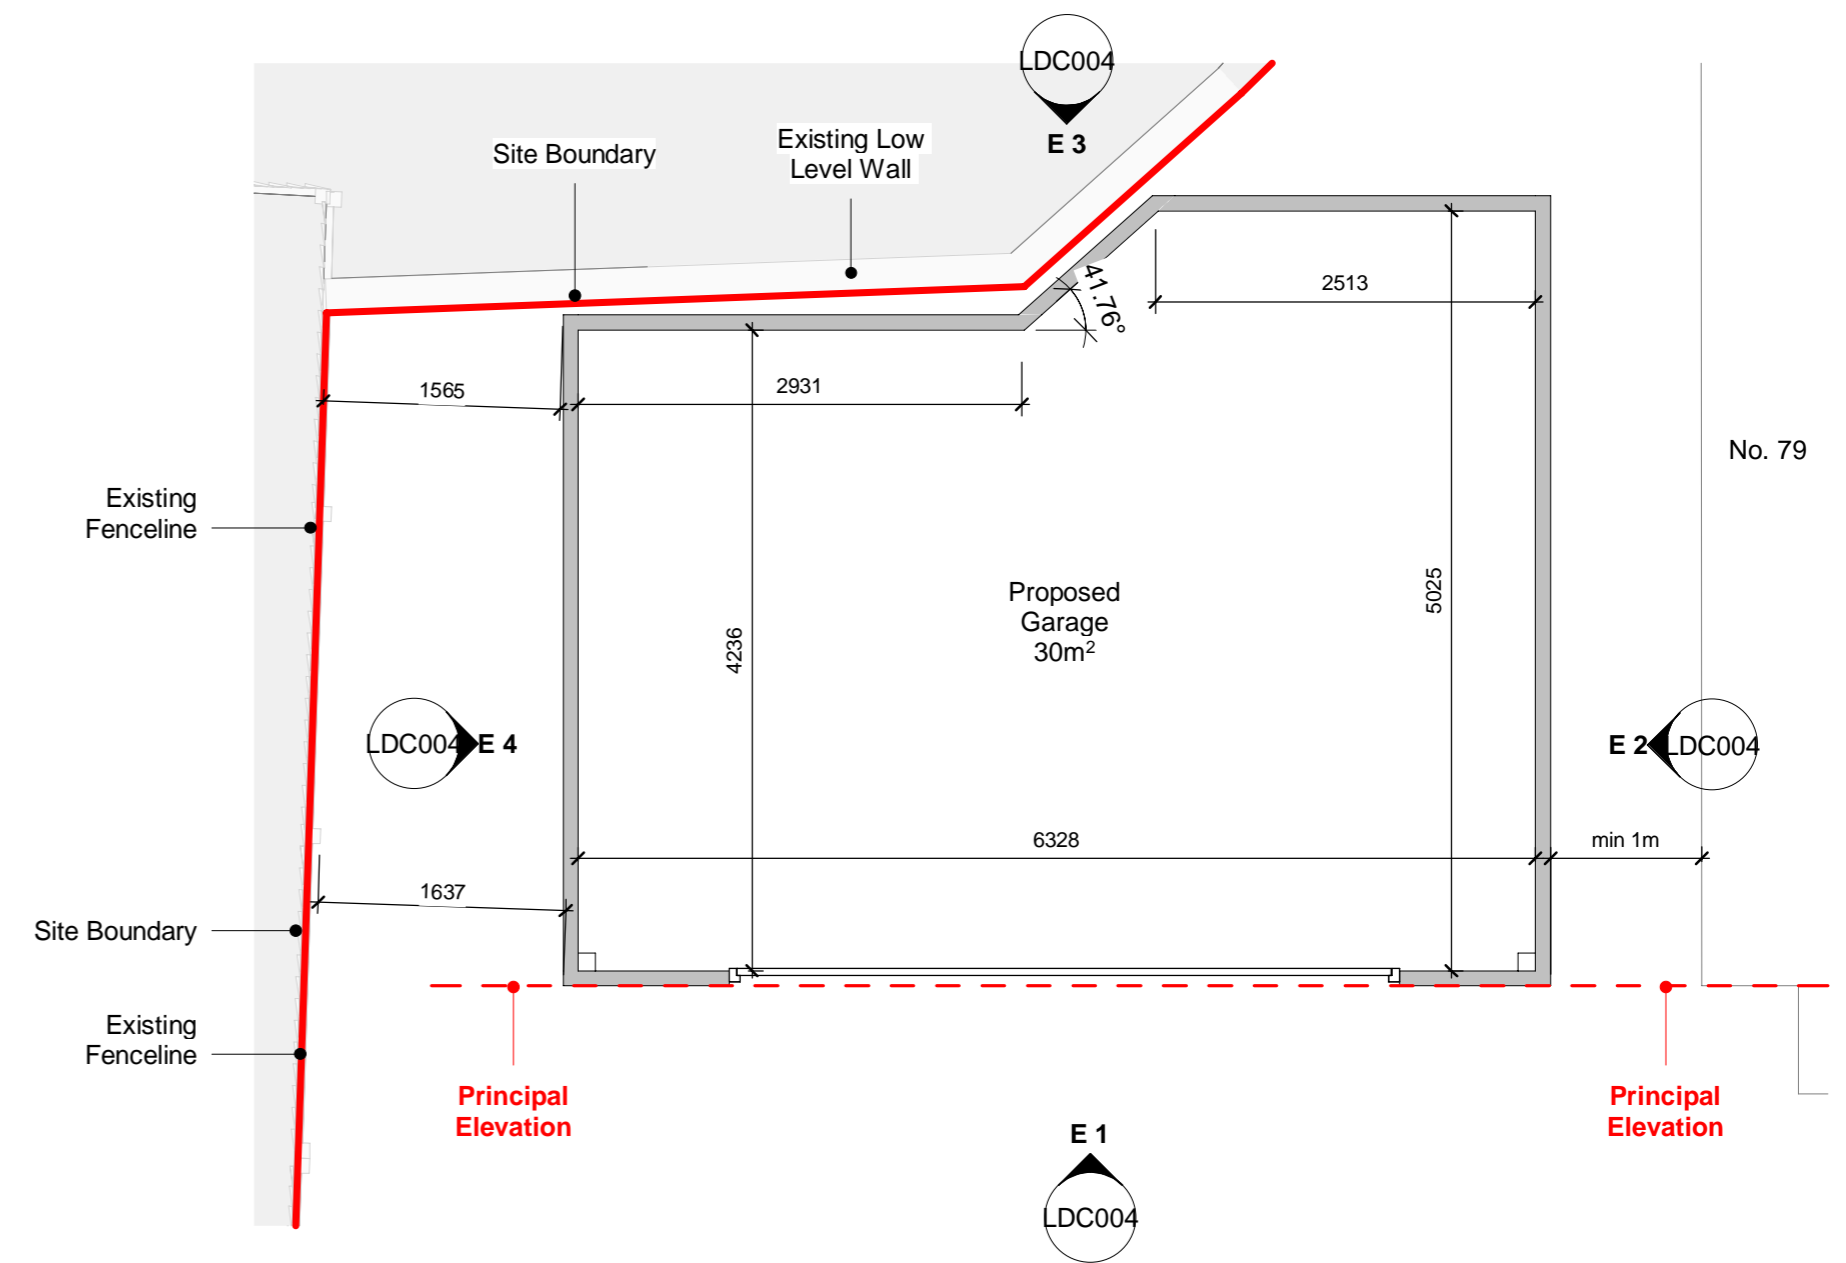

Garage Plan

1 : 50

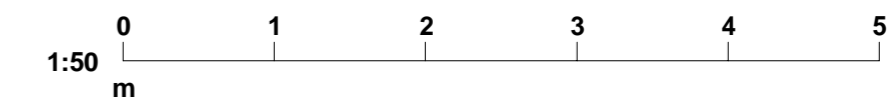

Permitted Development Area Schedule	
Area of proposed garage	30m ²
Area around existing house	135m ²
Area around existing house post development	105m ²
Area reduction around existing house	- 22%

1	April 2026	Issued for Lawful Development Certificate	TJL	TJL
Rev	Date	Description	By	Chk

LDC SUBMISSION

CLIENT
Mr John Mee

PROJECT
79 Barnsley Road, S75 3JS
Permitted development Scheme

TITLE
Proposed Garage Plan & Elevations

CREATION DATE	SCALE @ A2	DRN	CHK	STATUS
April 2026	1 : 50	TJL	TJL	S0
SHEET NO.	TJL - B01 - ZZ - DR - A - LDC004			REVISION
				1

PLOT DATE: