
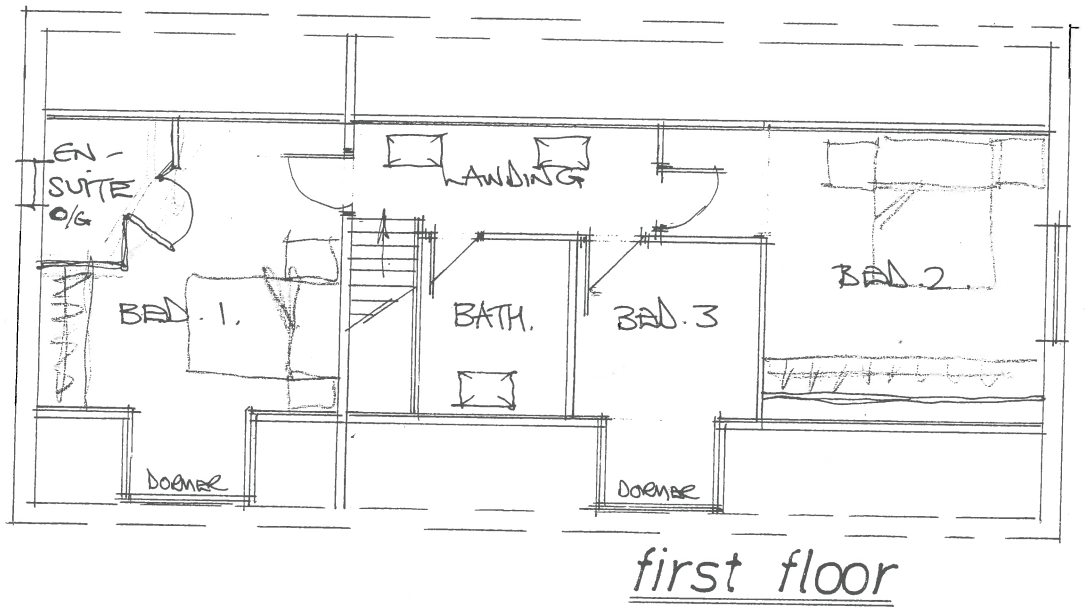


1:100 Layouts

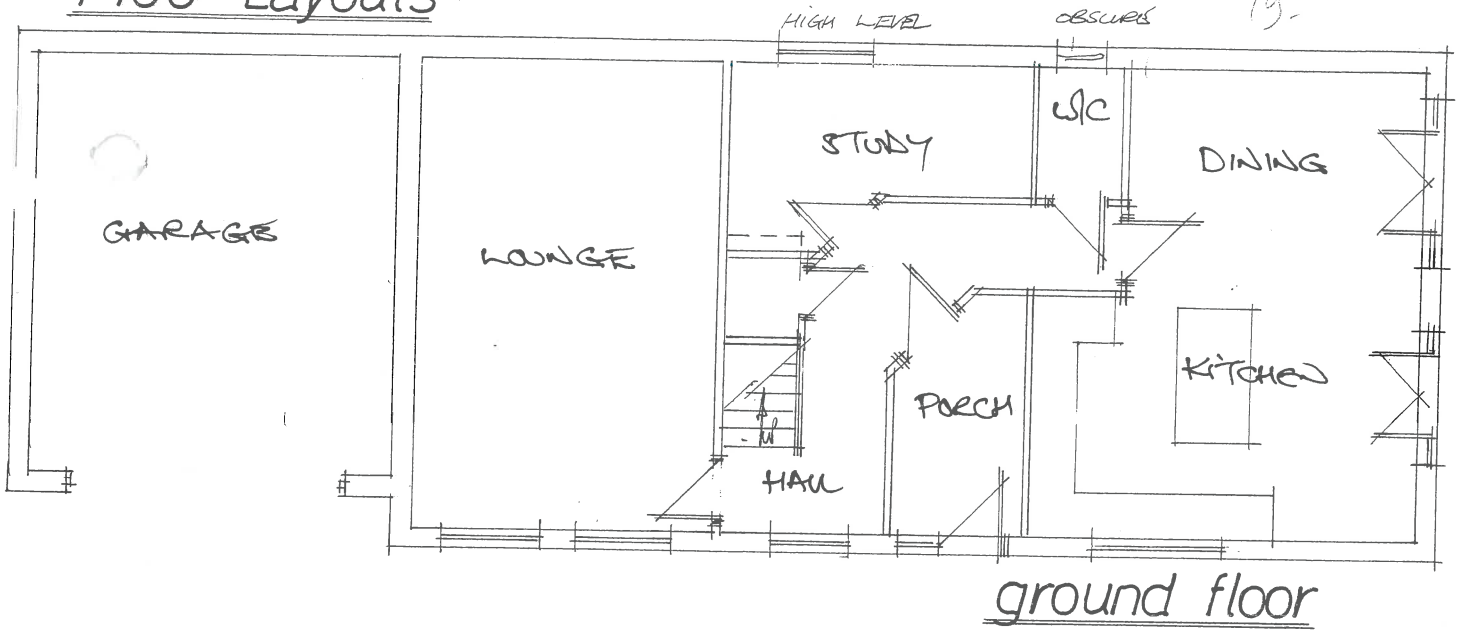

Garry Greetham Associates Ltd
 Residential Design Consultant
 Westwood House
 18 Carr Lane
 Tankersley
 Barnsley S75 3BE
 Tel(01226)746573

CLIENT Mr. & Mrs. C. Hawcroft


TITLE Layouts / Sections
 108 Hawshaw Lane, Hoyland,
 Barnsley. S74 9ES.

DRAWN BY 999

SCALE as shown DATE Mar.08

DRAWING No 661-02 REV

Member of the Chartered Institute of Architectural Technologists

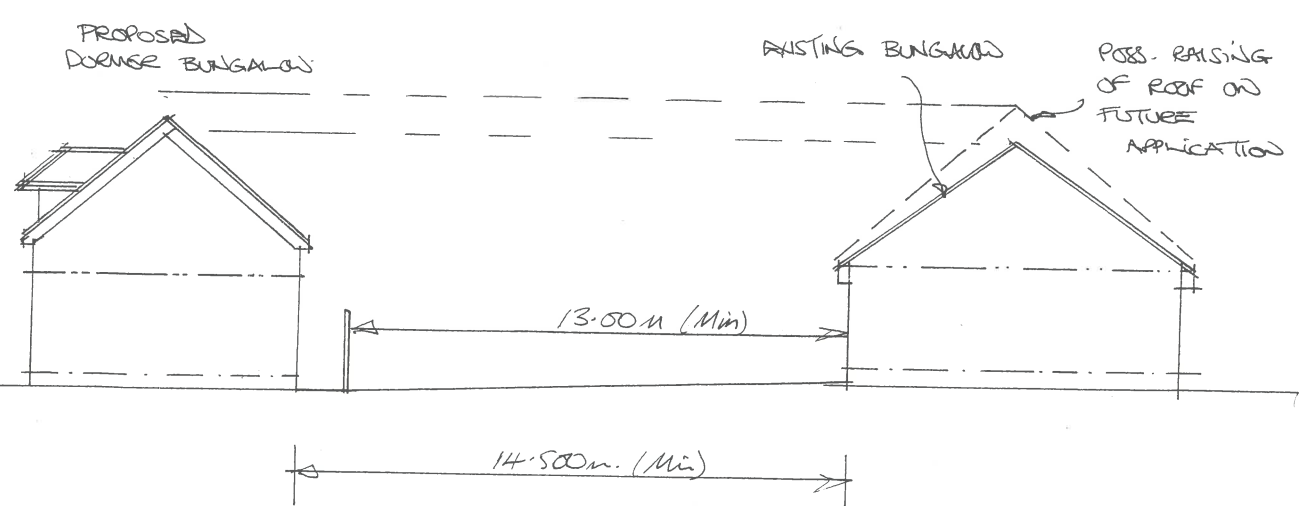

Typical Plot Cross-Section 1:200