
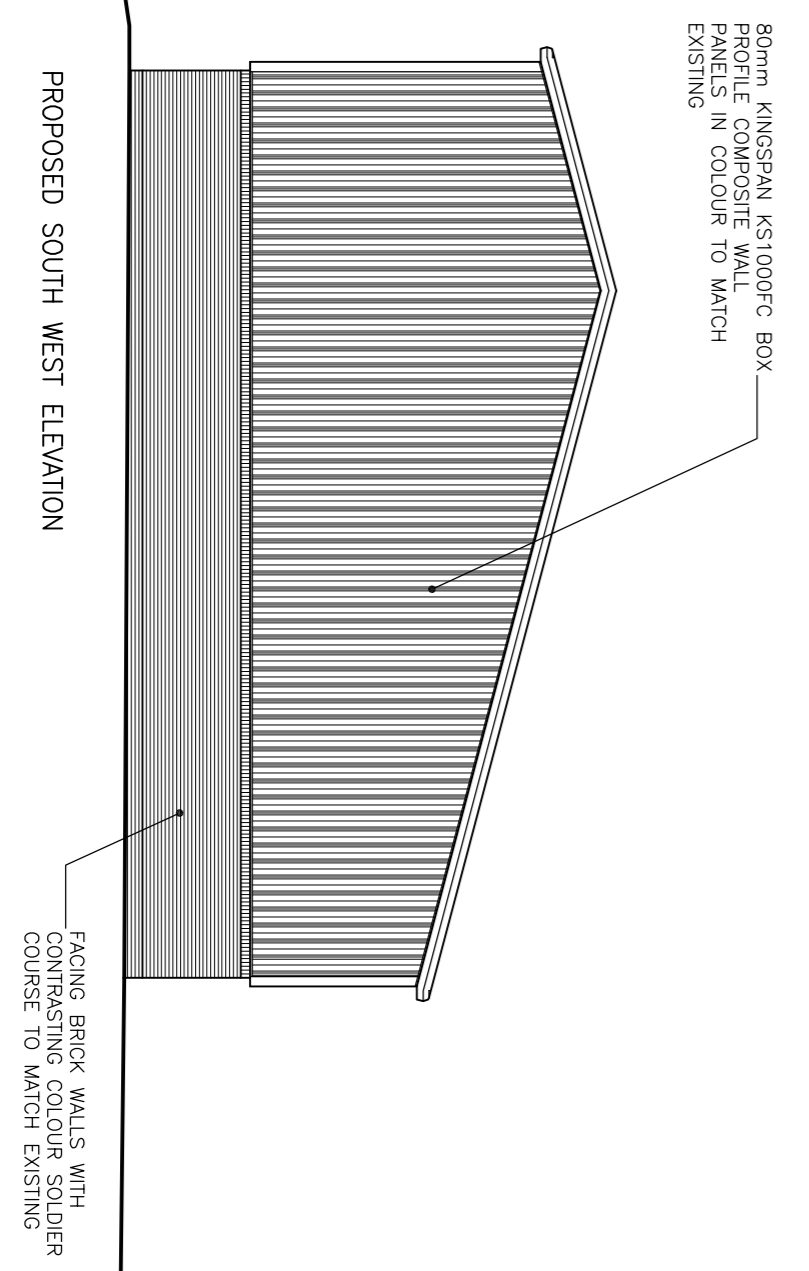
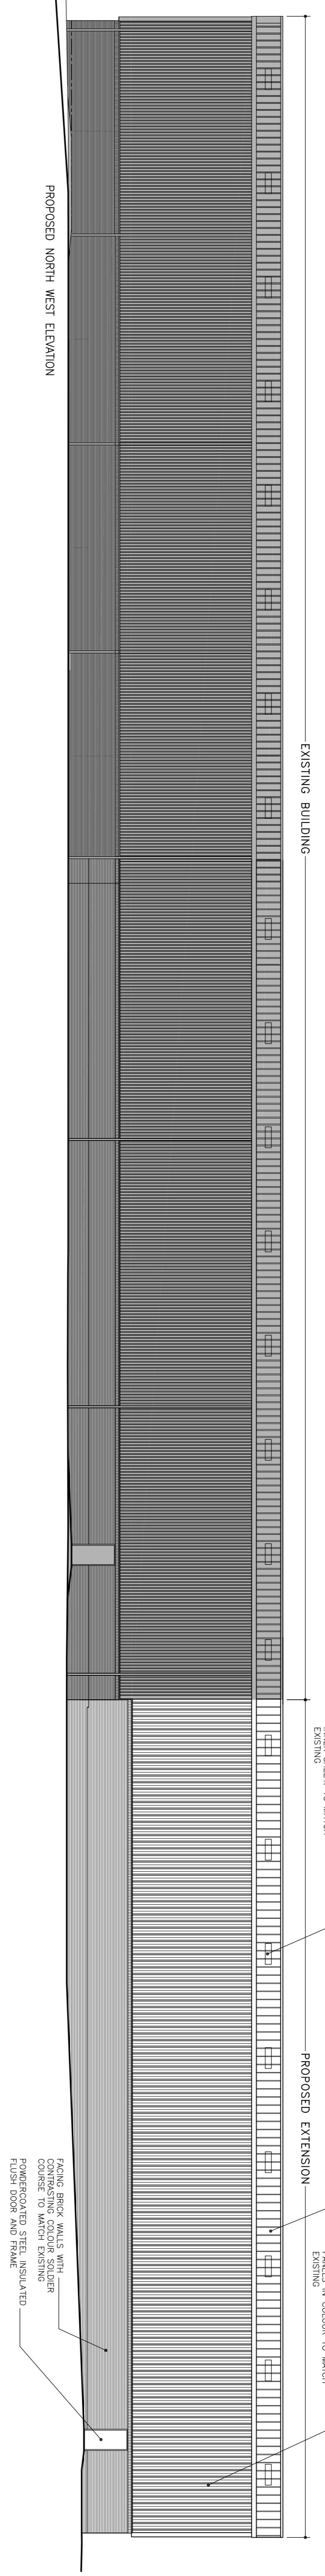


- NOTES**
1. ALL WORK TO BE CARRIED OUT IN ACCORDANCE WITH THE BUILDING REGULATIONS AND THE REQUIREMENTS OF THE LOCAL AUTHORITY.
 2. NO DIMENSIONS TO BE SCALED FROM THE DRAWING.
 3. THE CONTRACTOR SHALL VERIFY ALL LEVELS AND DIMENSIONS ON THE BEFORE COMMENCEMENT OF WORK.
 4. ON SITE ALTERATIONS TO THE CONSTRUCTION OR FINISHES SHOWN OR IMPLIED ON THE DRAWING MUST BE DRAWN TO THE ATTENTION OF THE ARCHITECT BEFORE SUCH WORK IS IMPLEMENTED.
 5. ALL TIMBERS REQUIRE PRESERVATIVE TREATMENT
- © COPYRIGHT RESERVED

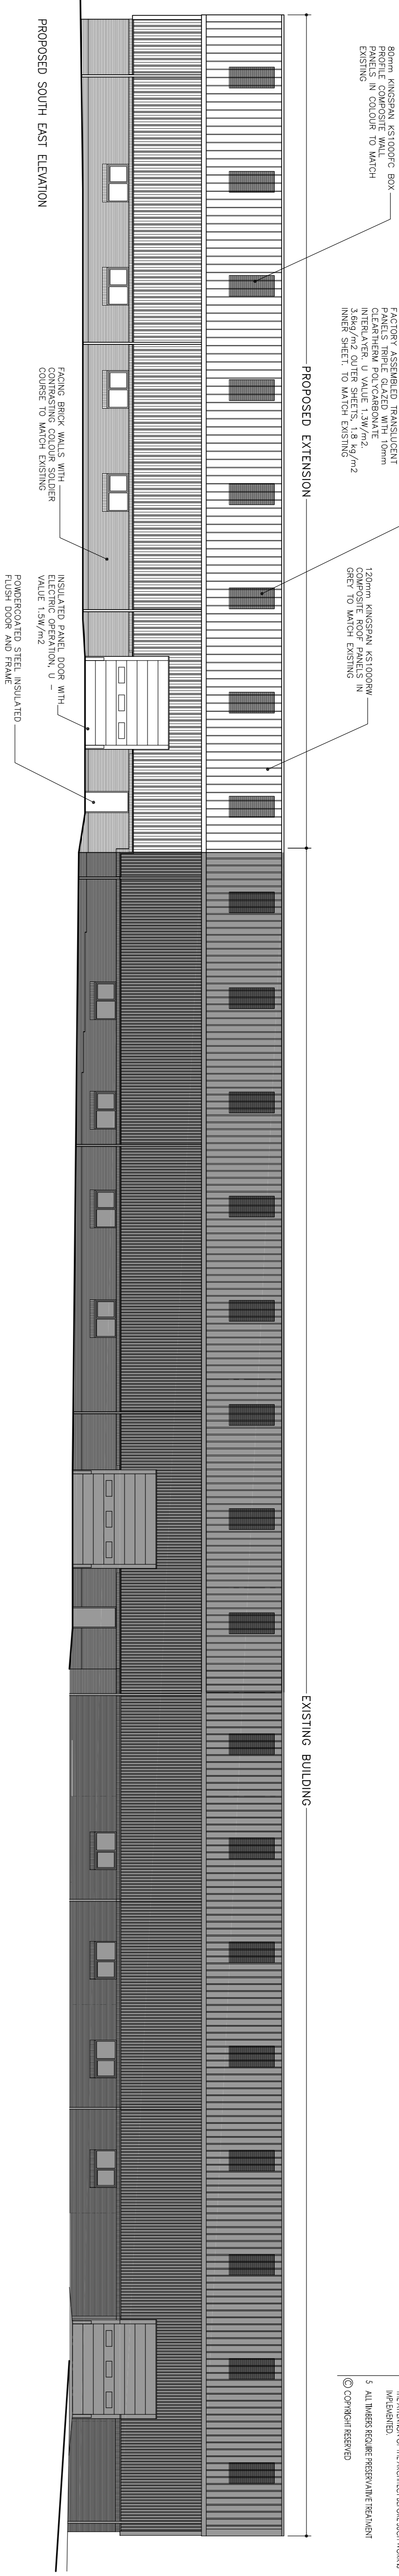

01 304116
 02 304117
 03 304118
 768 304883
 769