



| REVISION | DATE | DESCRIPTION |
|----------|------------|-----------------------------|
| A | 08-12-2020 | SLIP CONTAINER GARDEN ADDED |



LOCATION PLAN
SCALE 1:2,500

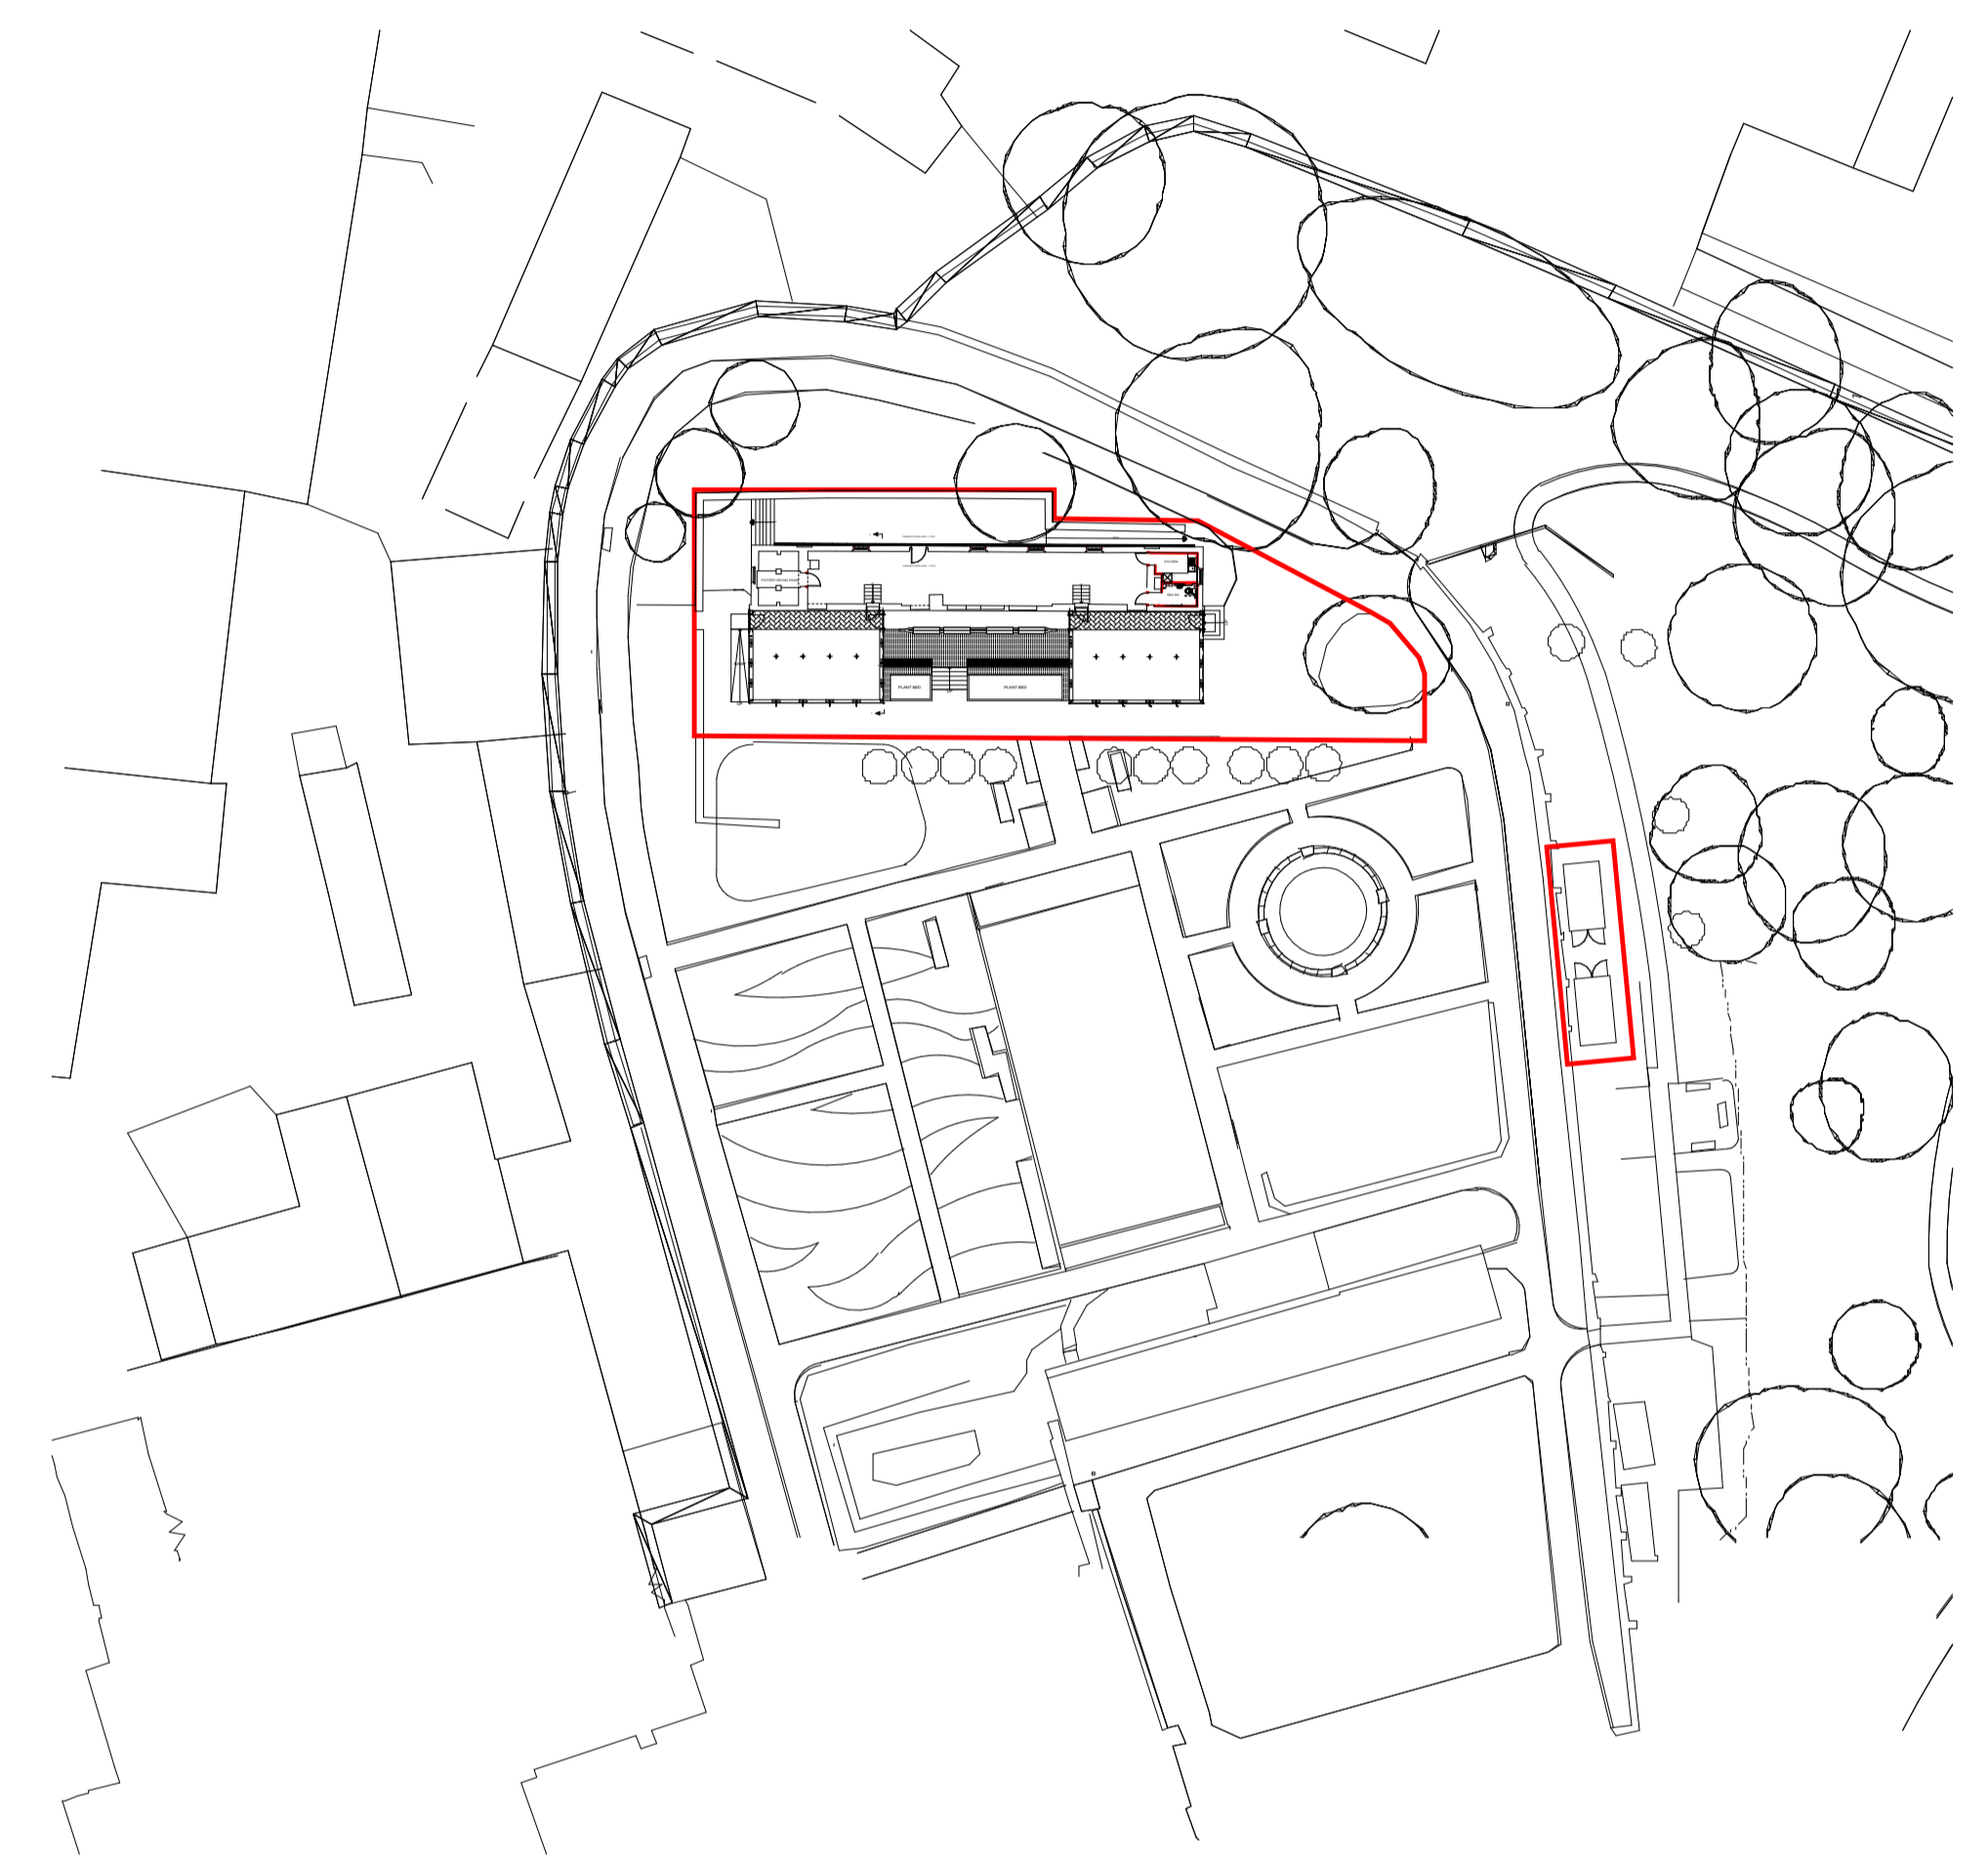

BLOCK PLAN
SCALE 1:500

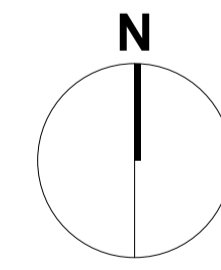

NOTE: DWG Files are provided FOR INFORMATION only. DWG Files are generated from ArchiCAD. Non-editable Hardcopies and PDF Files take precedence and in the event of any discrepancies please advise the Architect immediately.

| | | |
|---|----------------------------|------------------------------------|
| DRAWING TITLE LOCATION AND BLOCK PLAN | | |
| JOB DESCRIPTION CANNON HALL - NORTH RANGE TRAINING CENTRE | | |
| STATUS | | |
| DRAWING SCALE: 1:2500 & 1:500 @ A1 | DATE: 11-11-2020 | DRAWING REF: 2738-D-001A |
| BAART HARRIES NEWALL ARCHITECTS | | |
| <small>1 WILDERHOPE HOUSE POURINNY GARDENS BELLE Vue SHREWSBURY SY3 7JG Fax: 01743 349744 Tel: 01743 361261</small> | | |