



**SECTION S16**  
Scale 1: 250 @A1



**SECTION S17-Part 1**  
Scale 1: 250 @A1

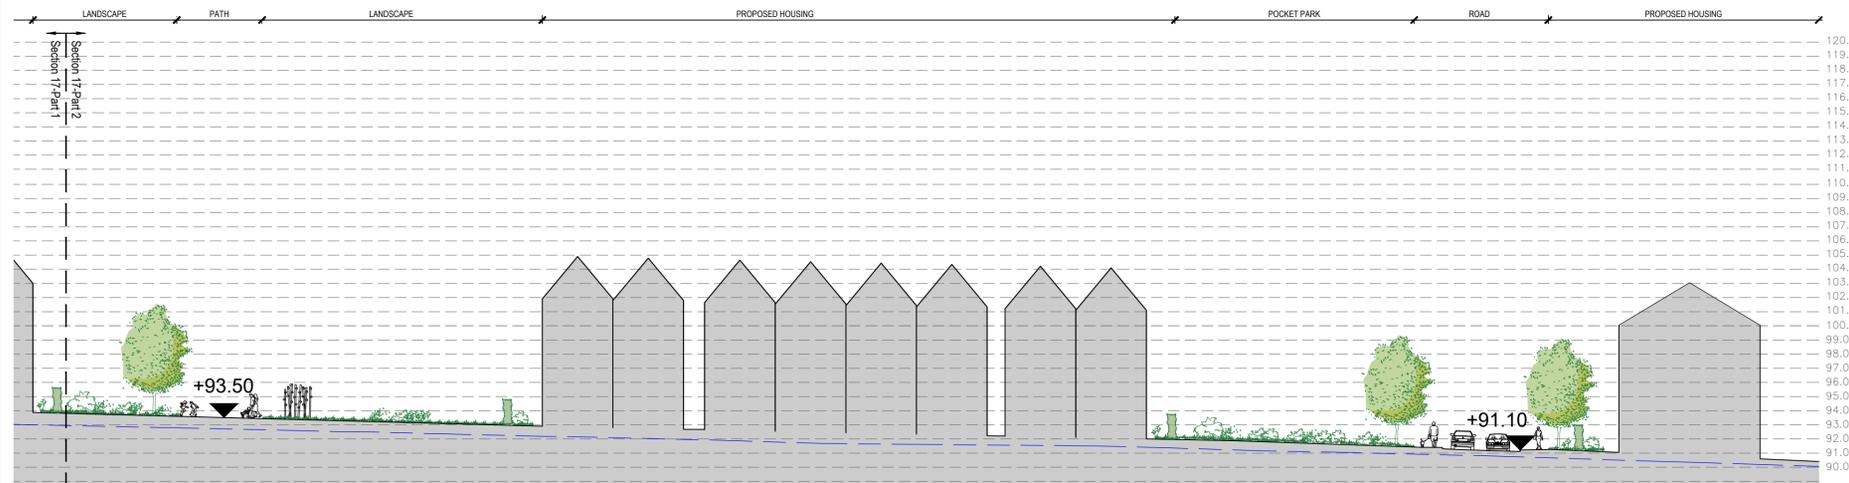

**SECTION S17-Part 2**  
Scale 1: 250 @A1

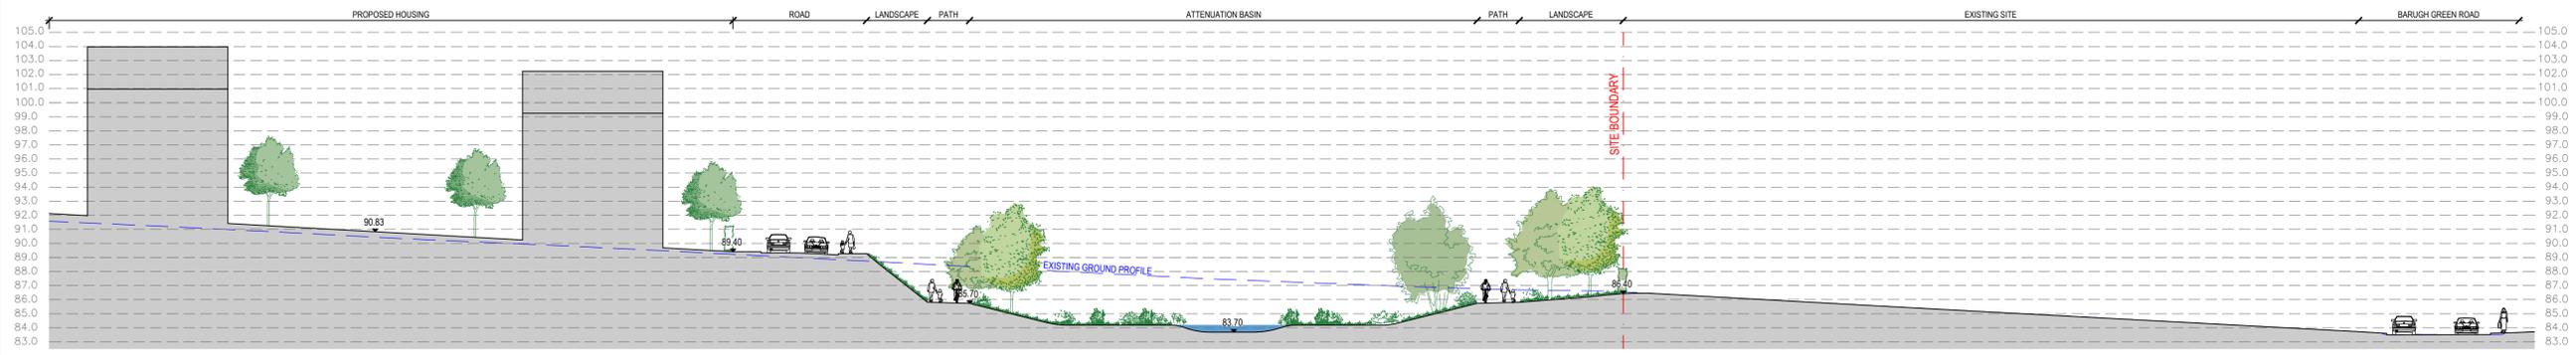


**SECTION S18**  
Scale 1: 250 @A1



**KEY PLAN**  
Scale 1:10,000 @A1

rev	details	by	date	rev	details	by	date
00	PLANNING ISSUE	YH	11.10.2023				

**Notes**  
All the section numbers are corresponding to the previous section drawings submitted in 2021

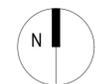

Project title  
**BARNSELY WEST**

Drawing title  
**Proposed Site Sections Sheet 4:  
S16 S17 S18**

Drawing number  
**P11754-00-001-GIL-0223**

Drawing Status  
**PLANNING**

Date  
11.10.23

Scale  
As shown @ A1

Drawn  
YH

Checked  
TW

Revision  
**00**

© copyright GILLESPIES LLP, all rights reserved



5th Floor, Phoenix House, 3 South Parade, Leeds, LS1 5DQ  
P: 0113 247 0550 F: 0113 247 0668 E: design.team@gillespies.co.uk