




GROUND FLOOR

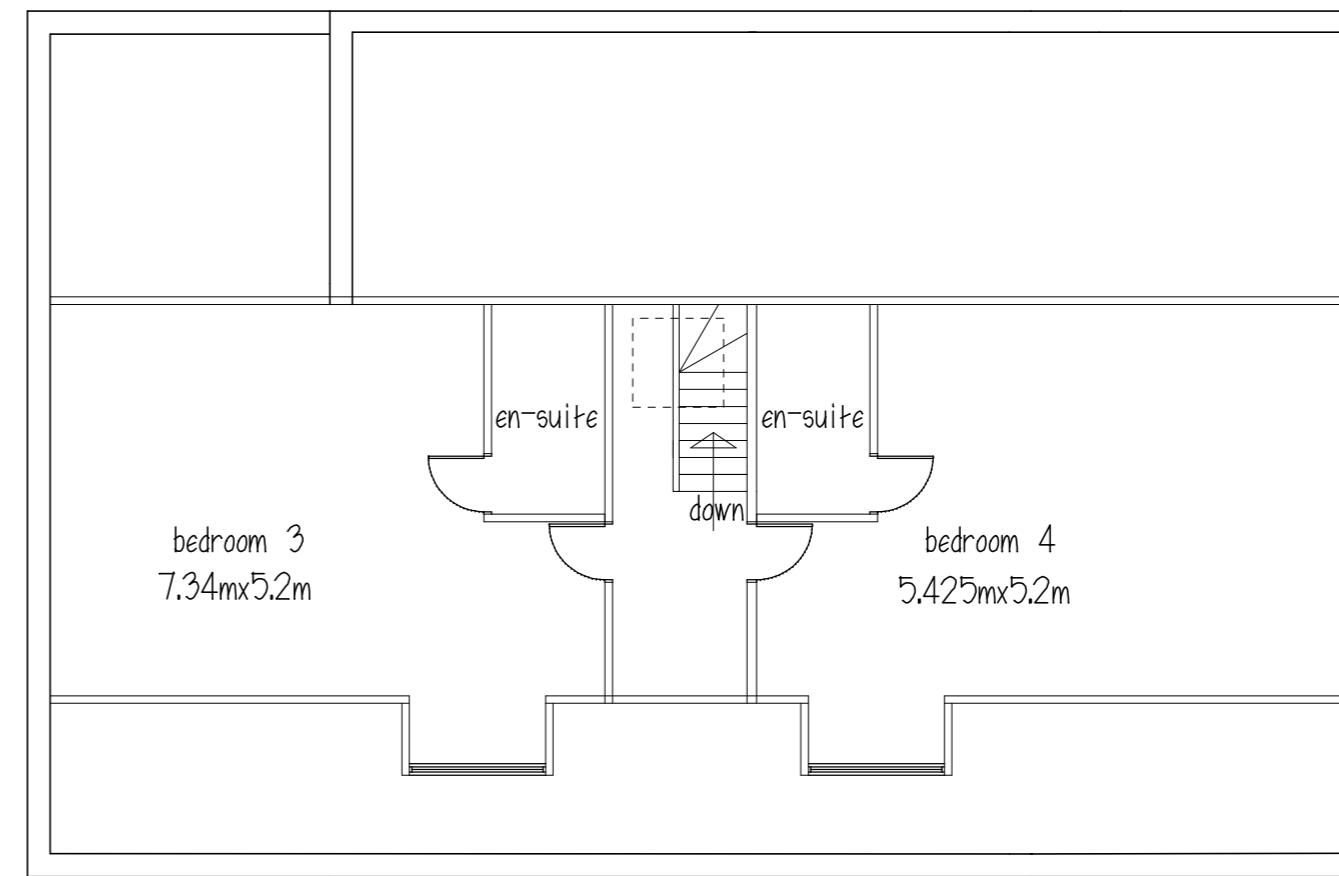


ATTIC

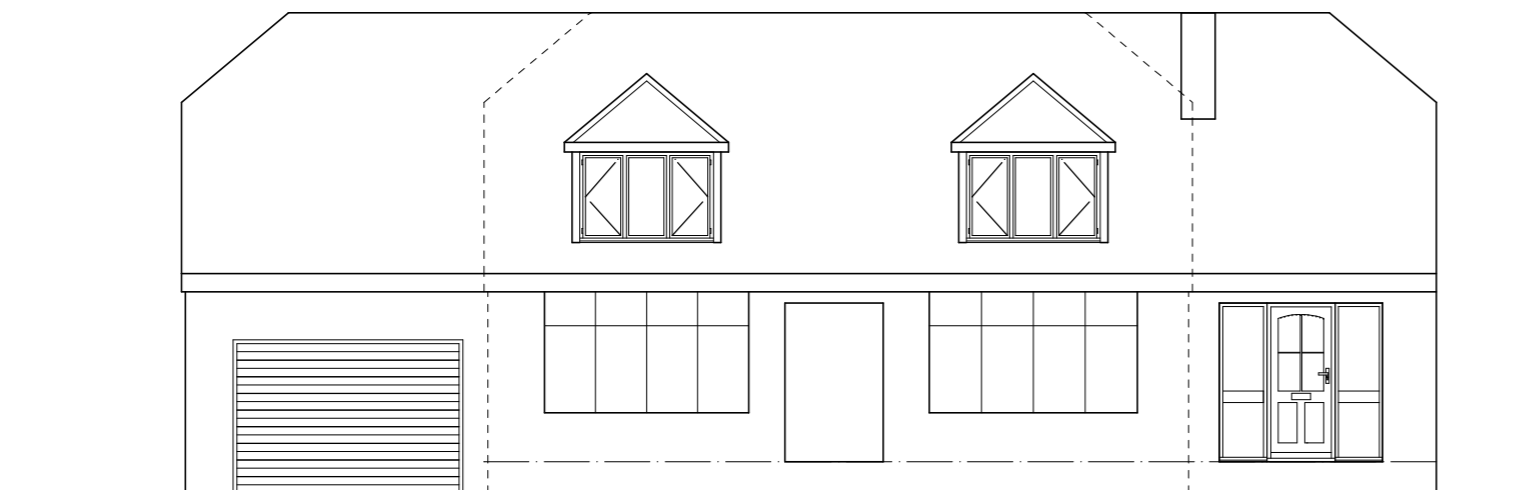


FRONT ELEVATION

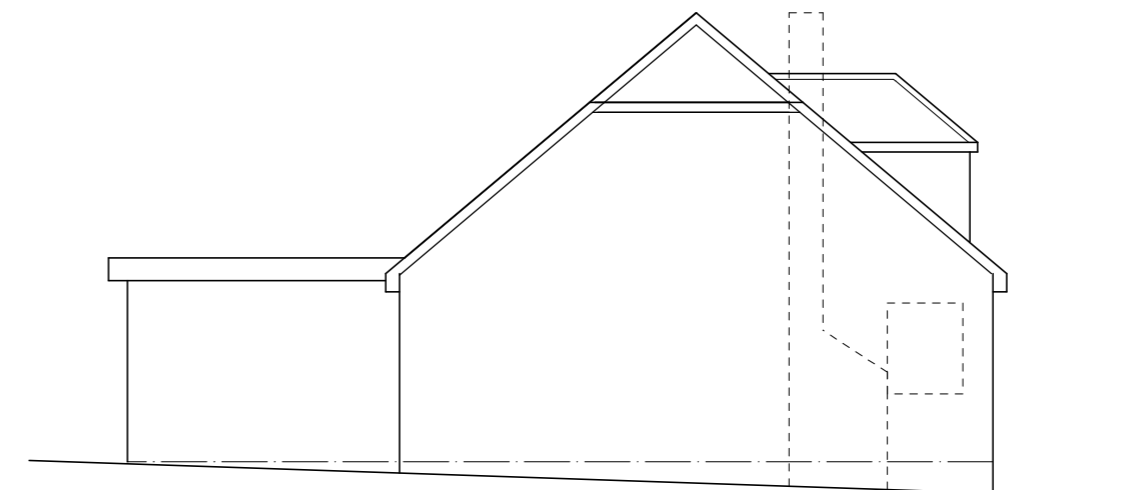

SIDE ELEVATION

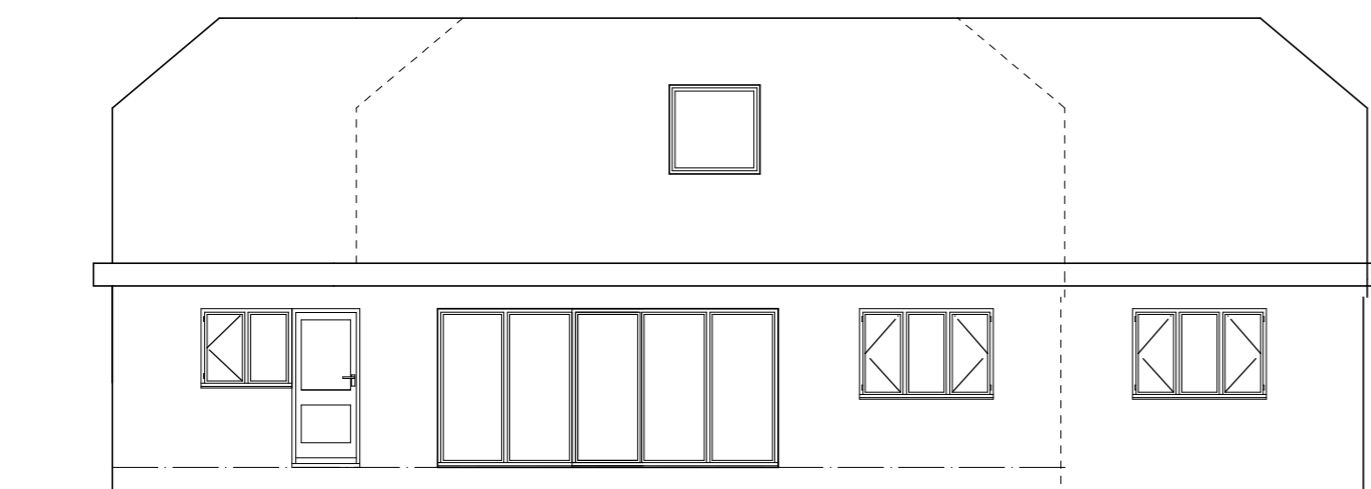

REAR ELEVATION

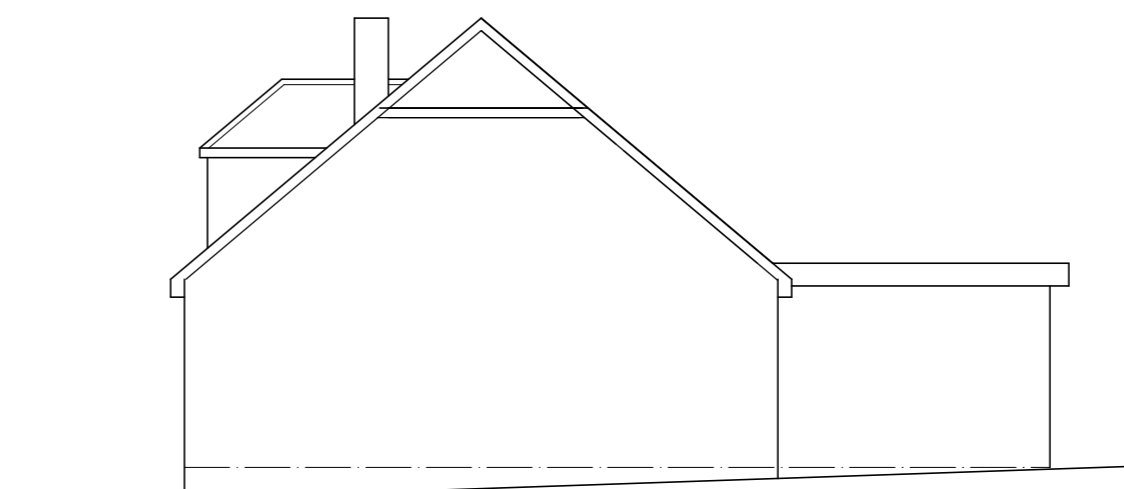

SIDE ELEVATION


Ms D BEECHILL

PROPOSED EXTENSIONS
160 ROYSTON RD
CUDWORTH

PLANS & ELEVATIONS

1:100@A2 APRIL 16 Rev C

Peter Thompson
"Linwood"
Barnsley Road
Dodworth
Barnsley S75 3JR
e-mail peter-thompson@hotmail.co.uk

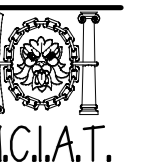

M.C.I.A.T.

t: 01226 201391

m: 07973251730