



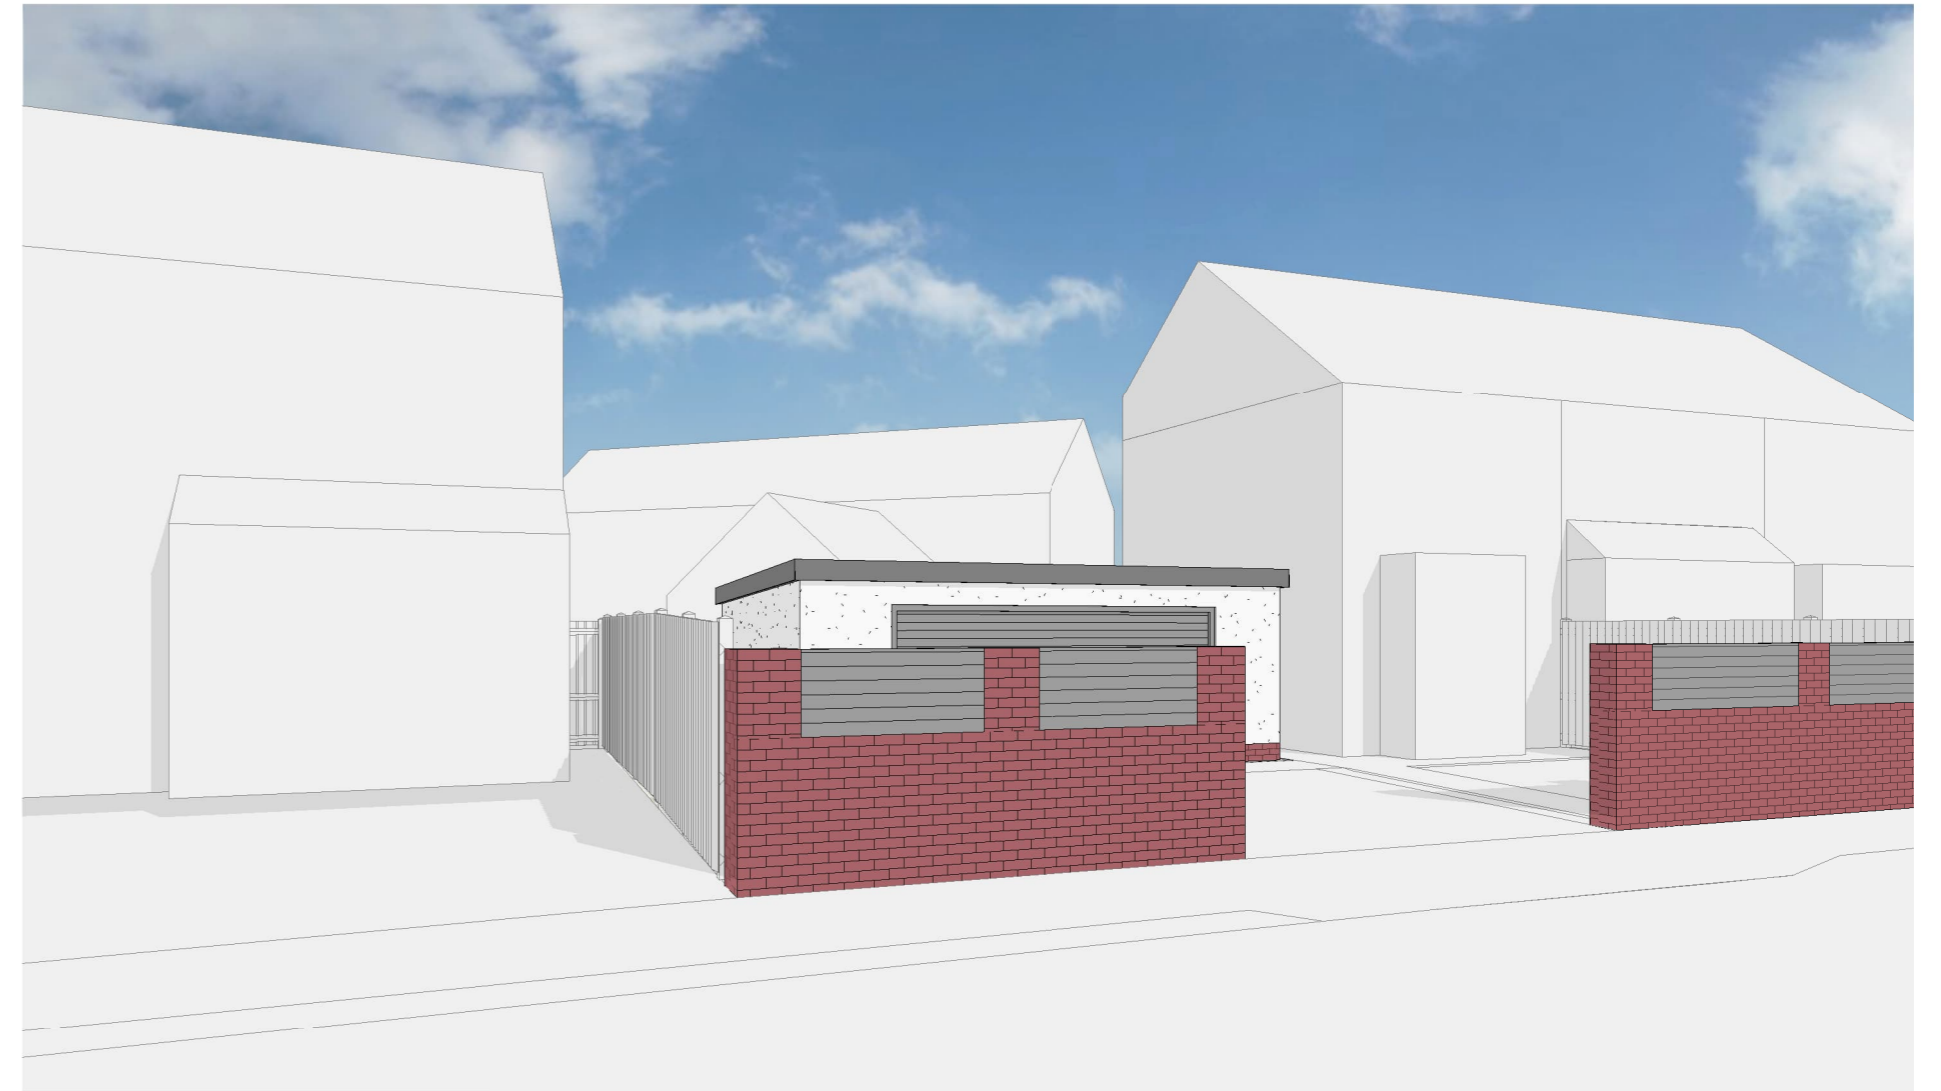

3D View 1

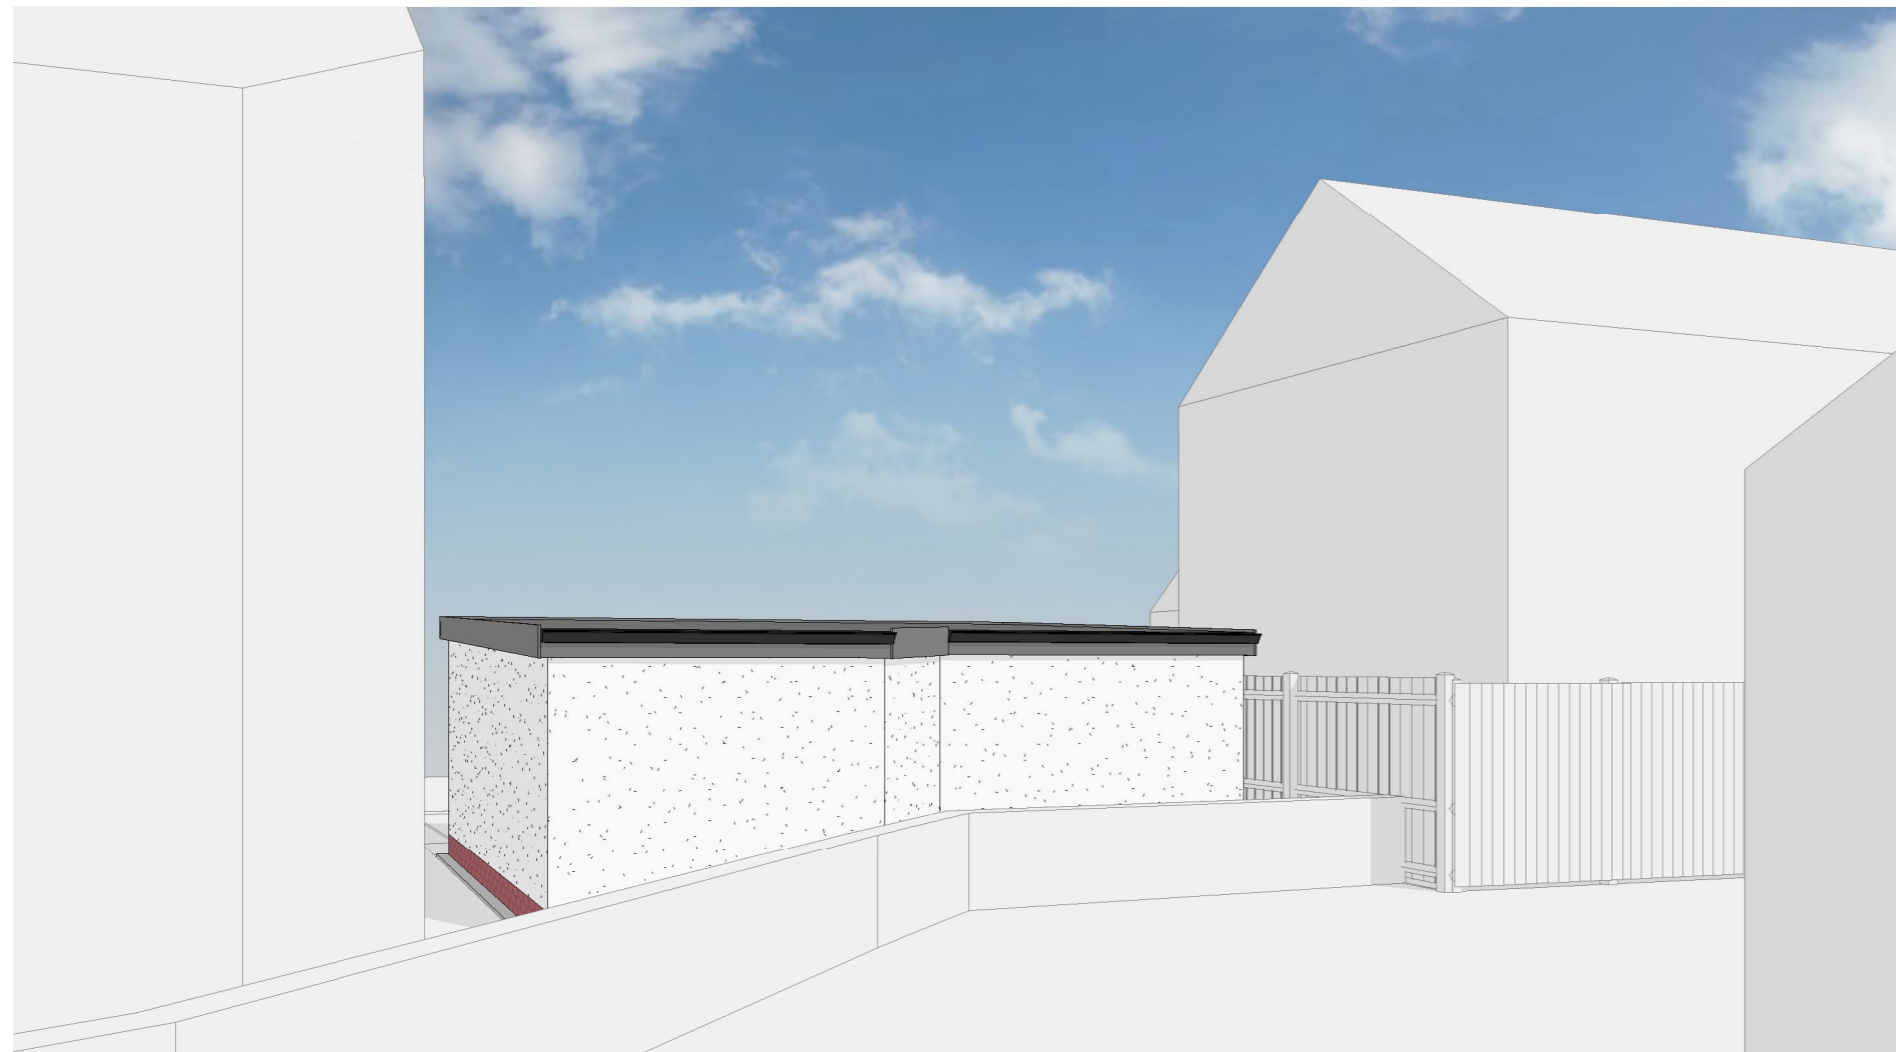

3D View 2



3D View 3



3D View Locations

1 : 300

1	April 2026	Issued for Lawful Development Certificate	TJL	TJL
Rev	Date	Description	By	Chk

## LDC SUBMISSION

CLIENT  
Mr John Mee

PROJECT  
79 Barnsley Road, S75 3JS  
Permitted development Scheme

TITLE  
Proposed 3D Views

CREATION DATE	SCALE @ A2	DRN	CHK	STATUS
April 2026	1 : 300	TJL	TJL	S0

SHEET NO.	REVISION
TJL - B01 - ZZ - DR - A - LDC005	1

ORIGINATOR/ZONE/LEVEL/TYPE/ROLE/NUMBER  
© COPYRIGHT. ALL RIGHTS RESERVED.

PLOT DATE: