



BLOCK PLAN

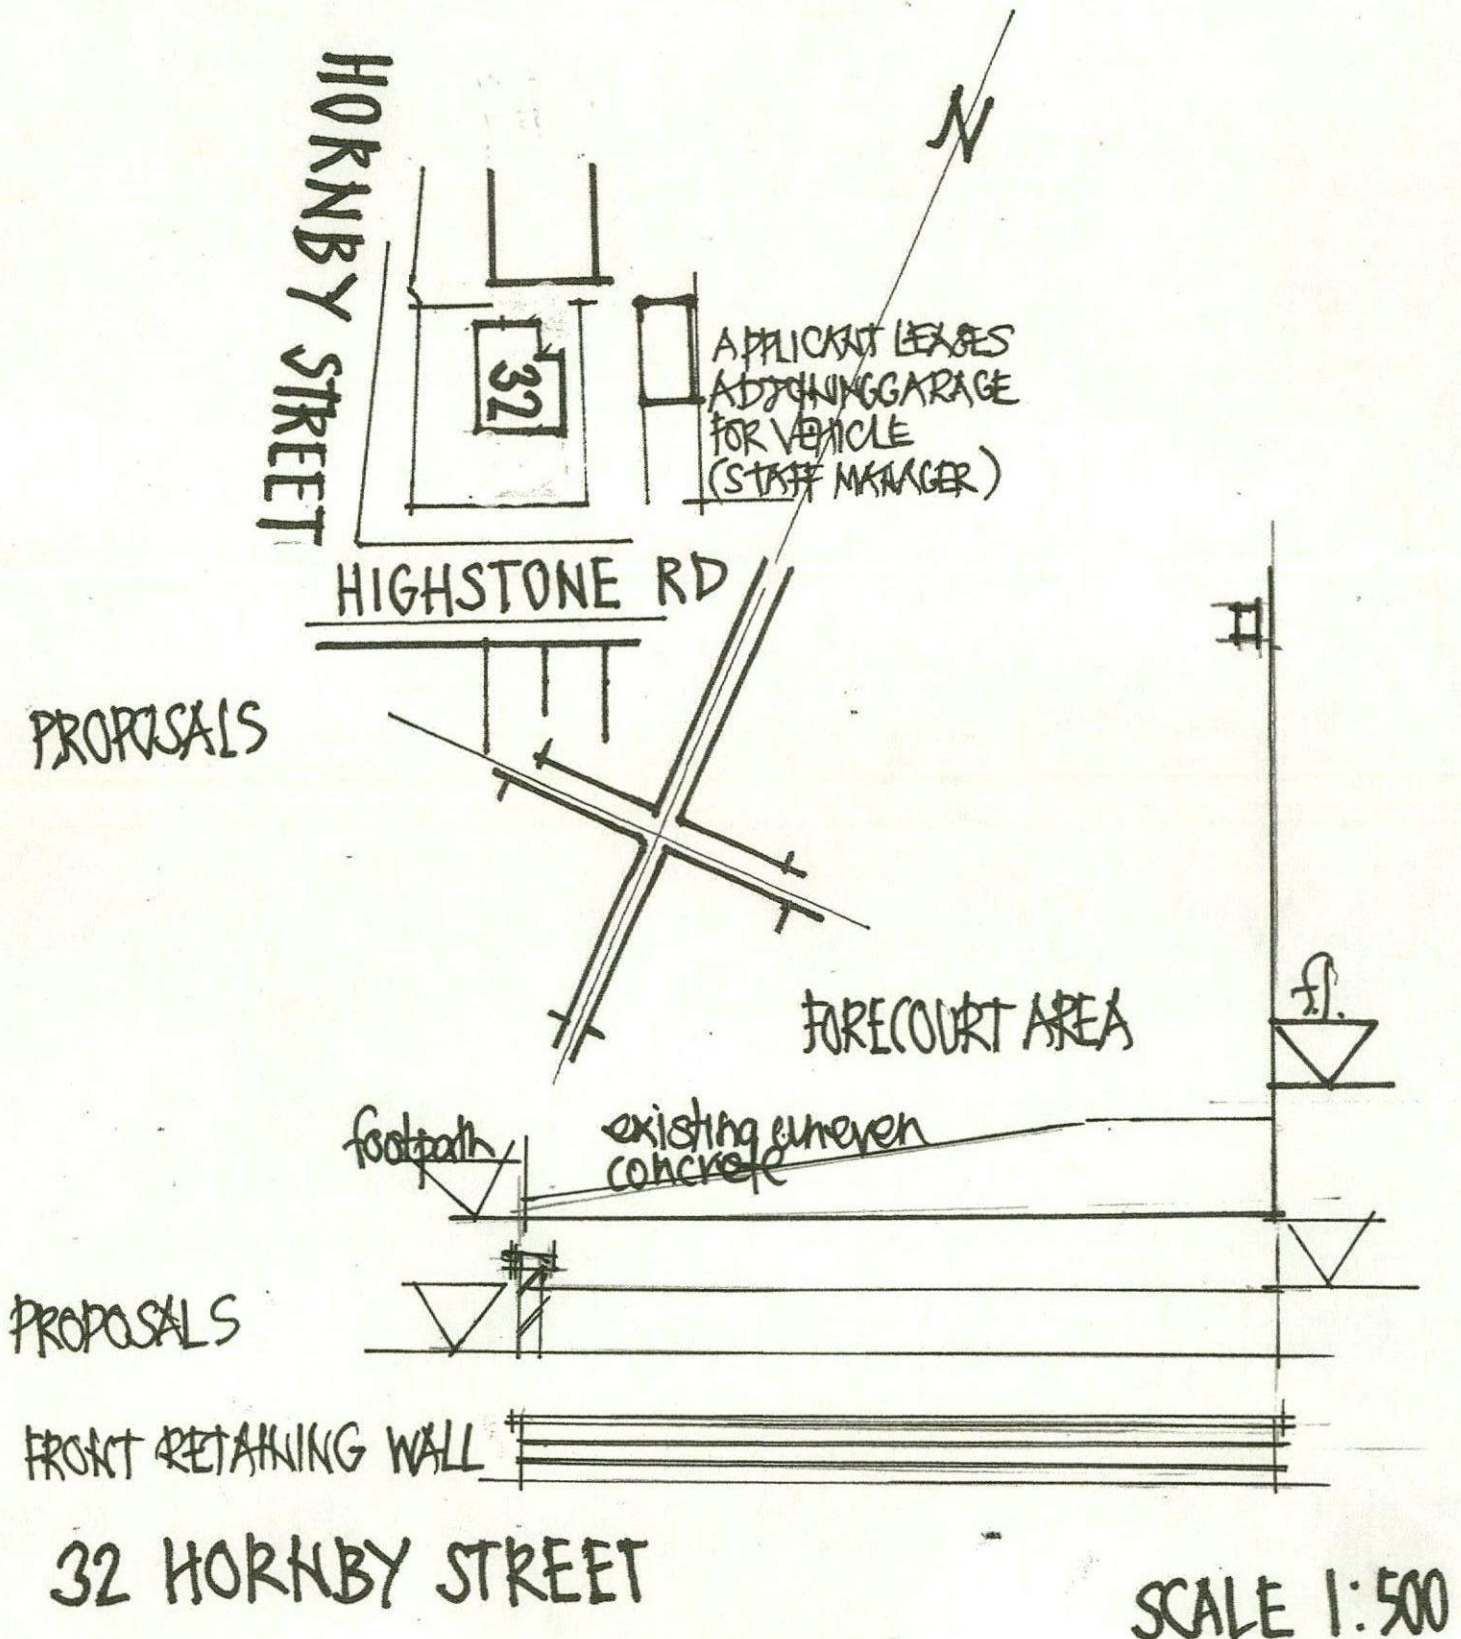

Mr Philip Fletcher
TA P Fletcher
Building Services
£132.00
101729.




SITE LOCATION PLAN
AREA 2 HA
SCALE 1:1250 on A4
CENTRE COORDINATES: 434989, 405299

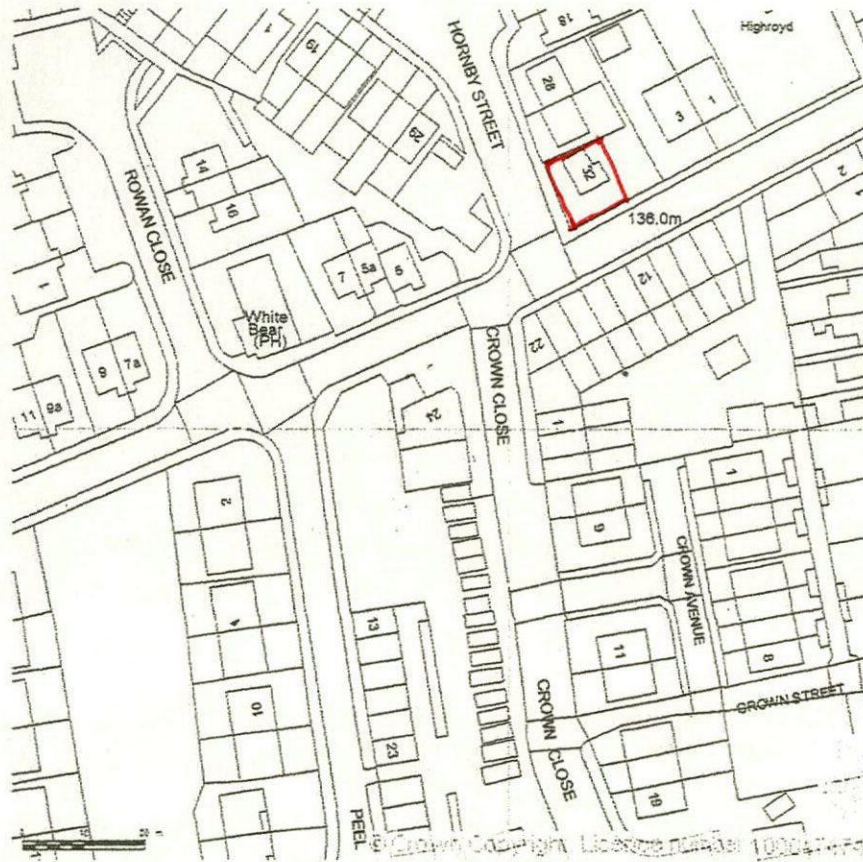

Supplied by Streetwise Maps Ltd
www.streetwise.net
Licence No: 100047474
02/02/2014 19:22

LAYOUT PLAN EXISTING

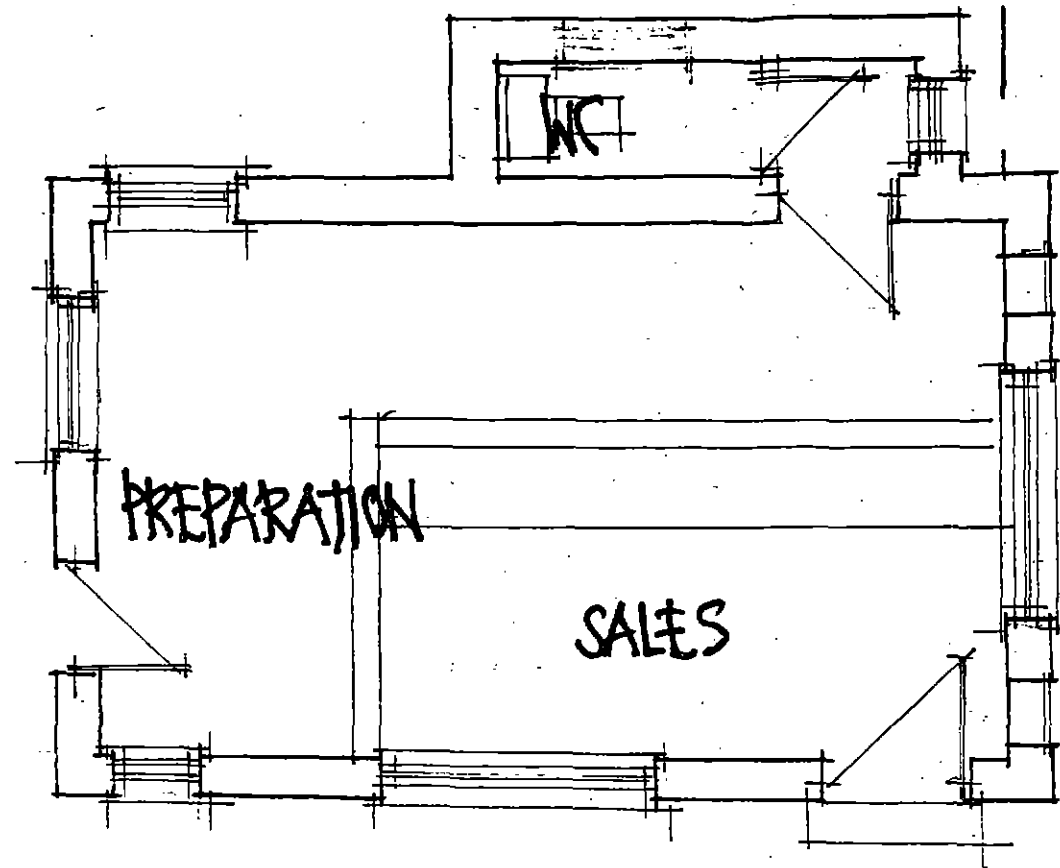


EXISTING ELEVATIONS




GENERAL SPECIFICATION

FORM NEW ENTRANCE COMPLIANT WITH
ACCESS FOR DISABLED
ALL WORKS NON-LOAD BEARING
BELOW EXISTING LINTEL
FIX NEW EXTERNAL SECURITY VALVE
BLOCK EXISTING OPENINGS & FORMER
ENTRANCE DOOR

ELEVATIONS - PROPOSED

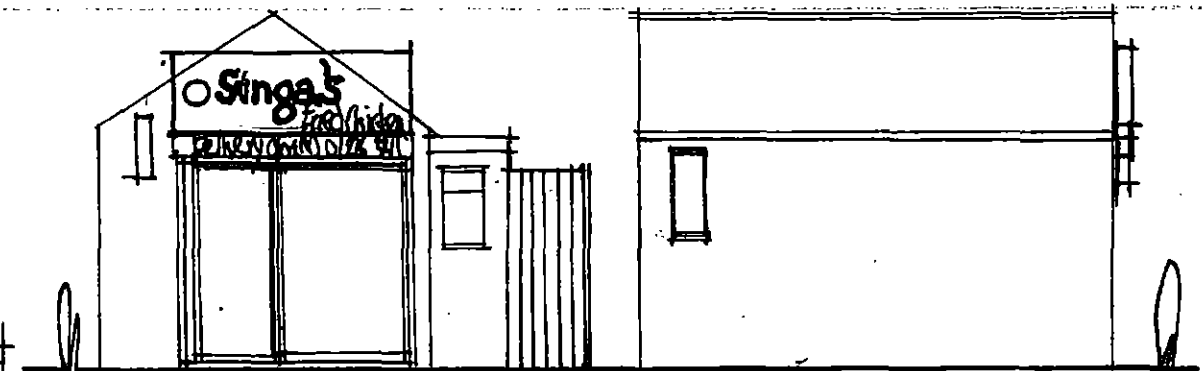

PROPOSED

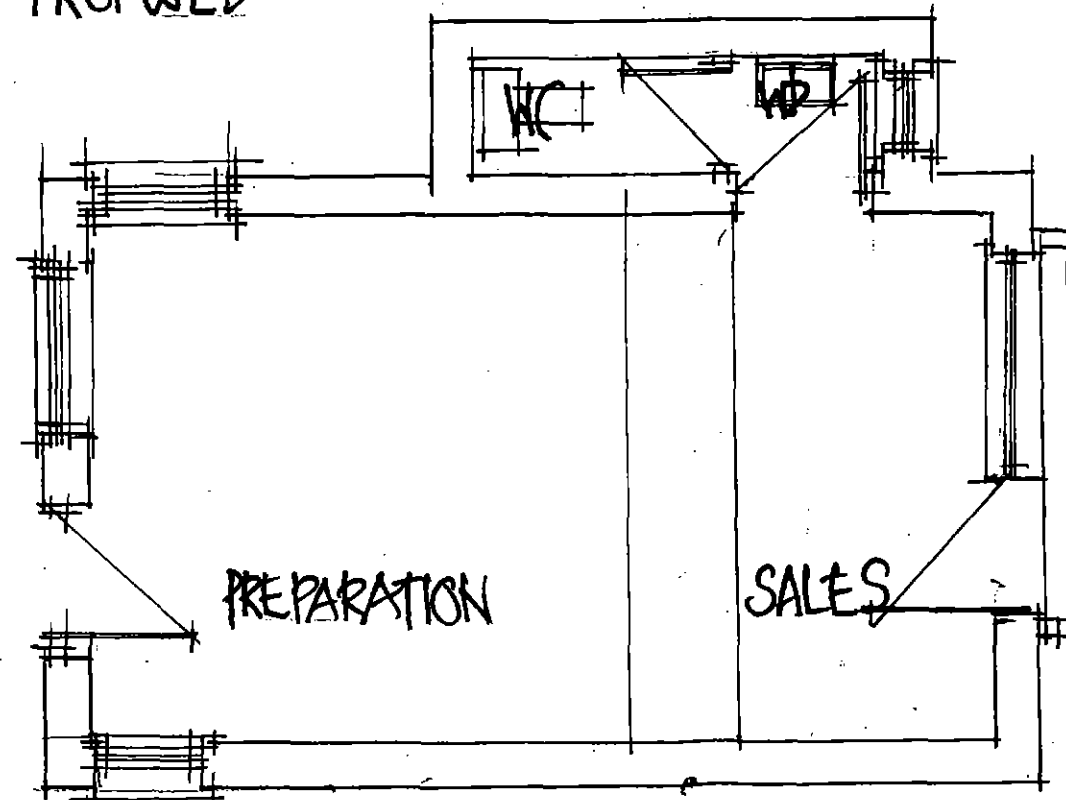

HIGHSTONE ROAD

HORNBY STREET

32 HORNBY STREET, BARNSELY

SCALES 1:50 1:100