

7 Sandringham Close, Thurlstone, Sheffield S36 9RW - Location Plan




Plan Produced for: **Barnsley Council**

Date Produced: 17 Mar 2019

Plan Number/Project ID: TQRQM19076112331894

Scale: 1:1250 @ A4

7 Sandringham Close, Thurstone, Sheffield S36 9RW

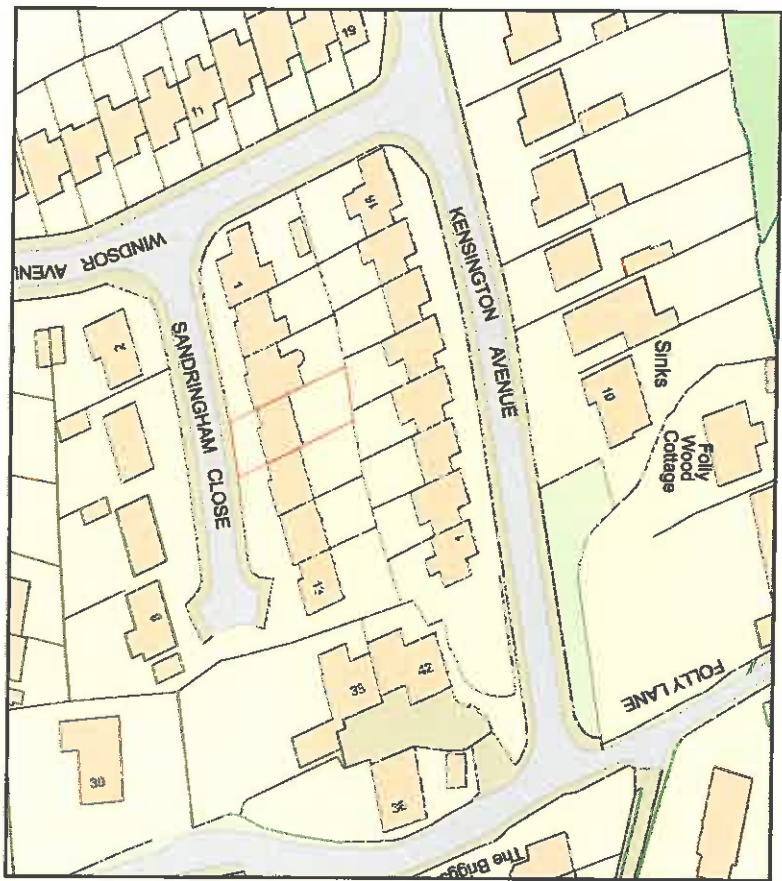

Plan Produced for: **Barnsley Council**


Date Produced: 17 Mar 2019

Plan Number/Project ID: TQRQM1907811007839

Scale: 1:1250 @ A4

© Crown copyright. All rights reserved. 2019 Licence number 0100042786

7 Sandringham Close, Thurlstone, Sheffield S36 9RW

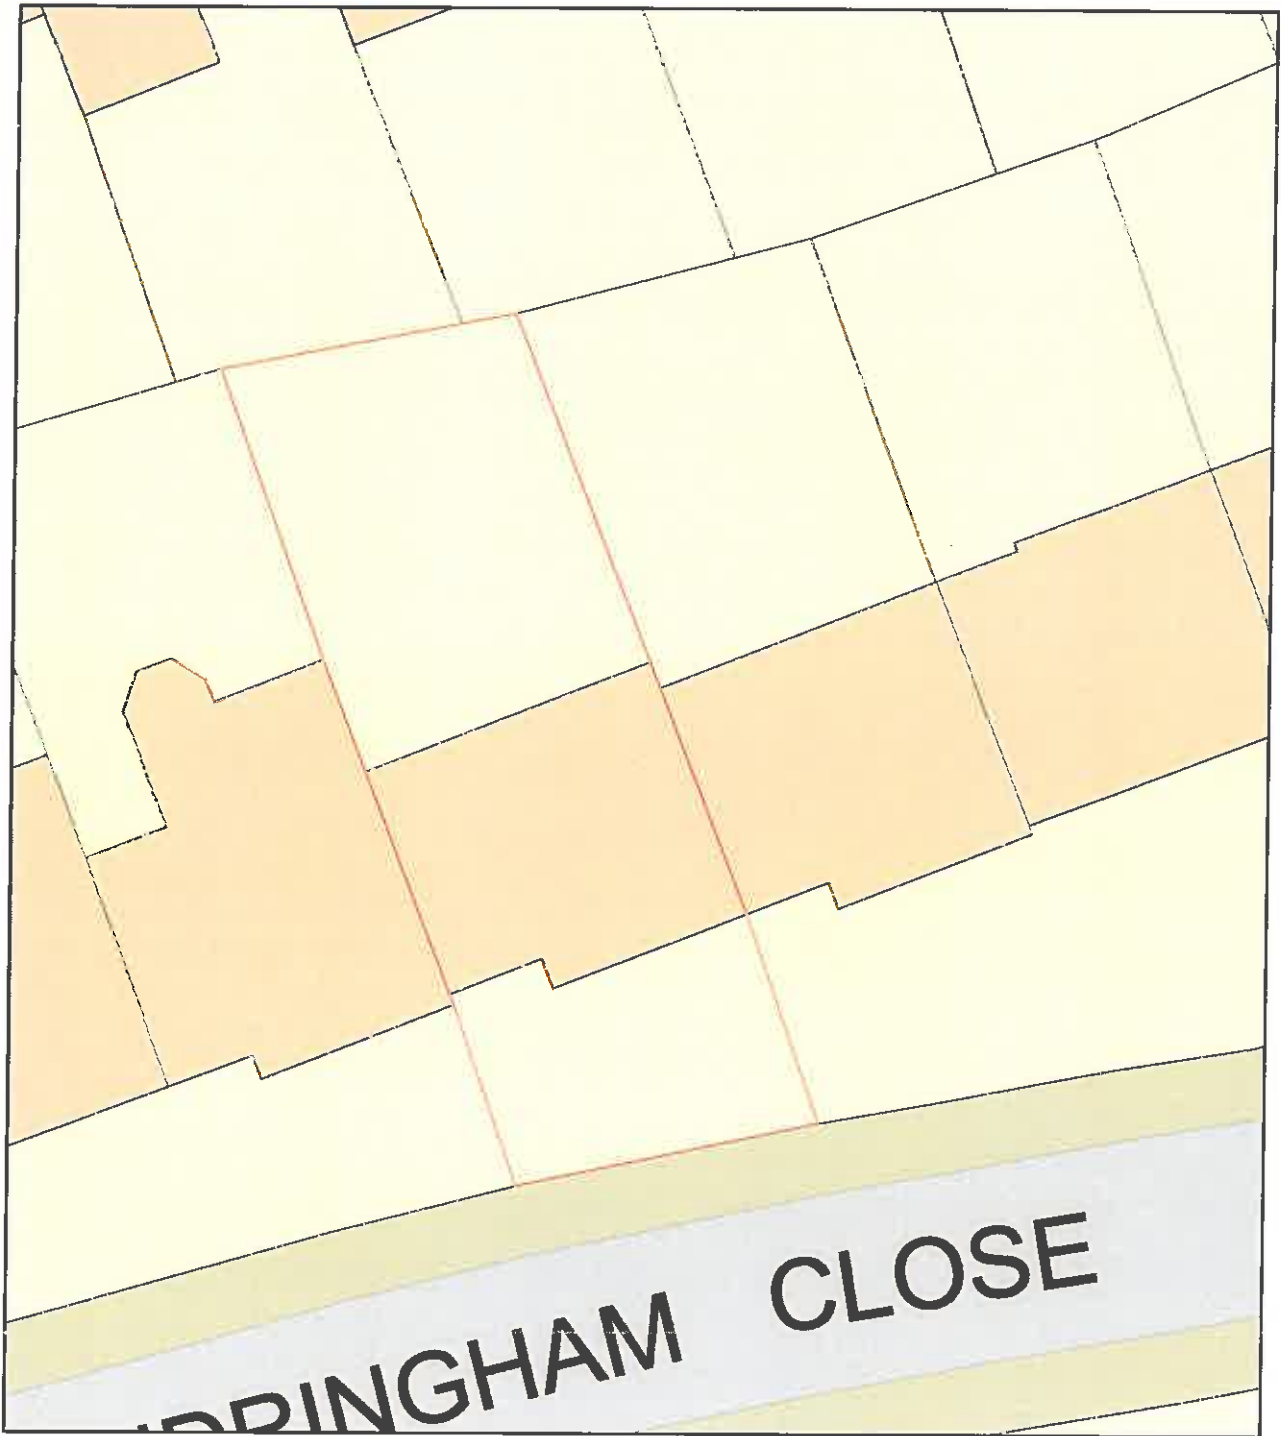

Plan Produced for: **Barnsley Council**

Date Produced: 17 Mar 2019

Plan Number/Project ID: TQRQM19076111801195

Scale: 1:200 @ A4