
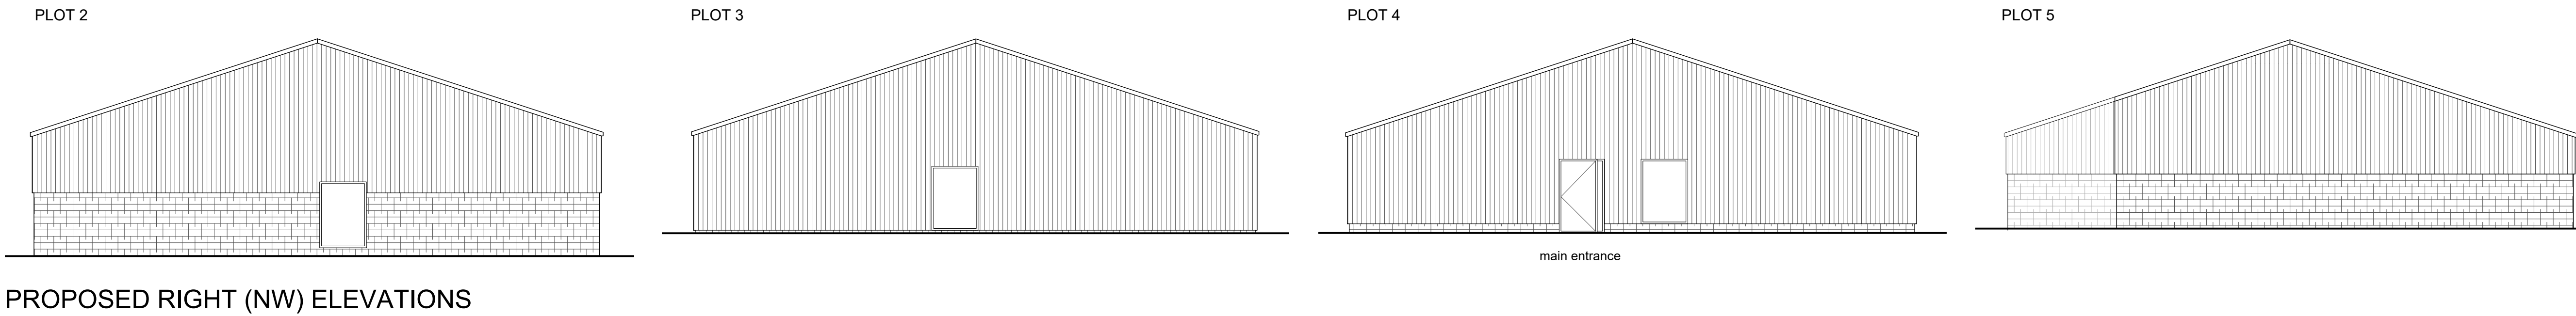
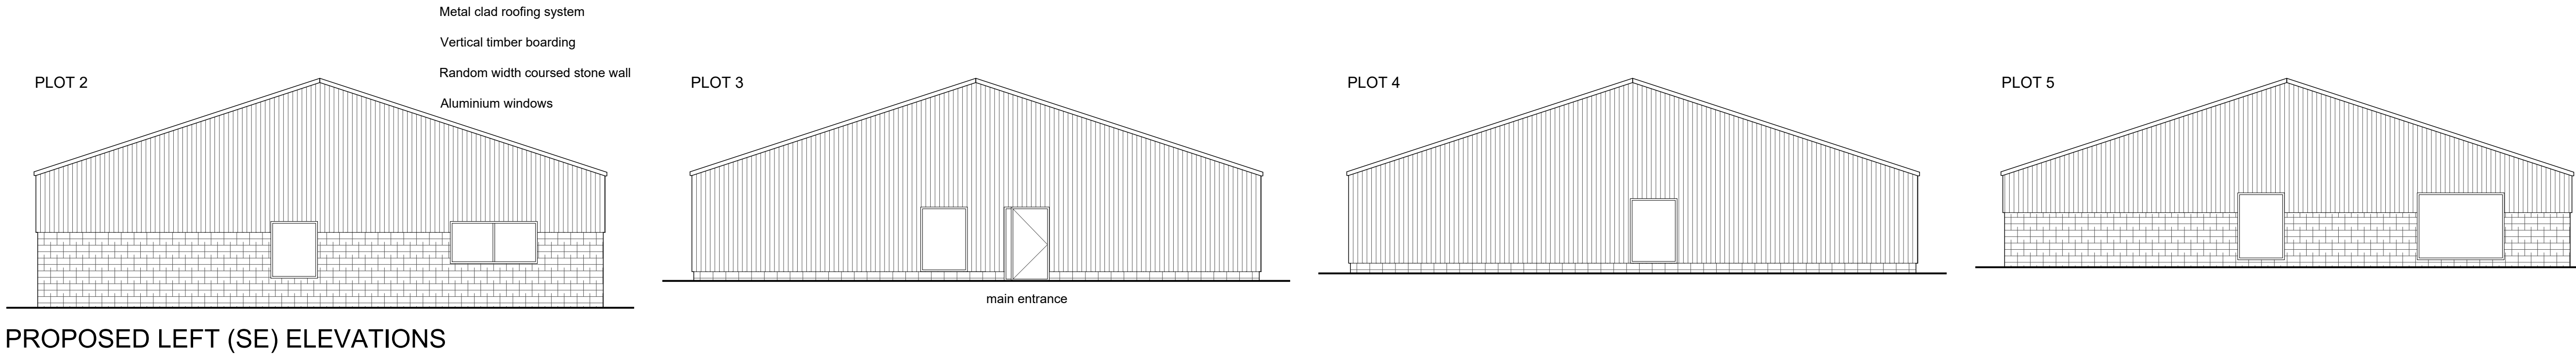
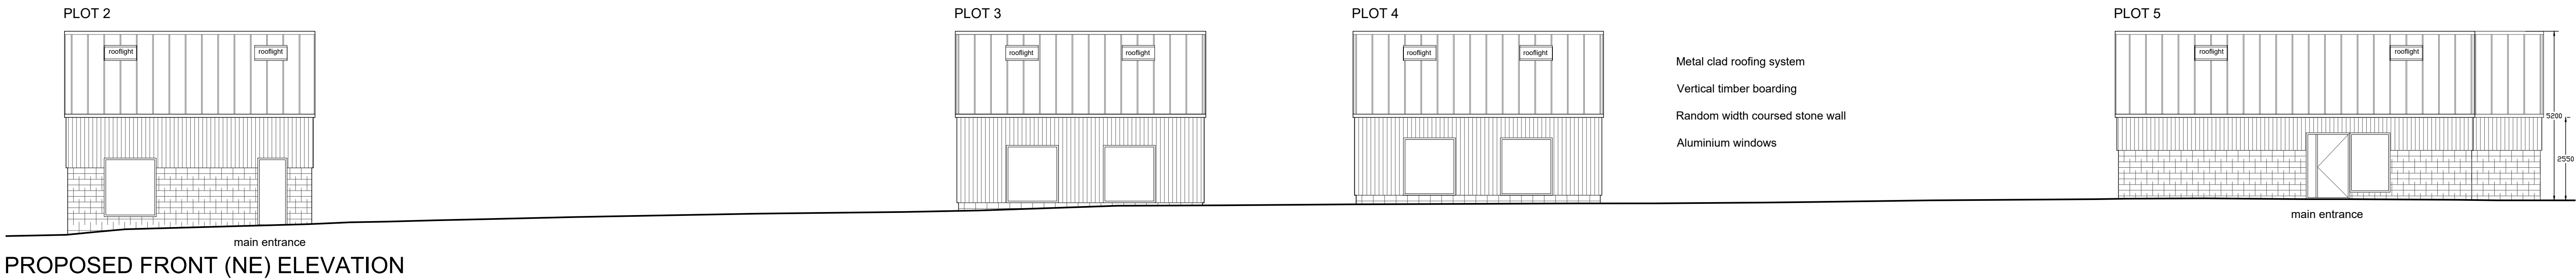


All Dimensions to be checked on site prior to work commencing on site.
All discrepancies must be reported

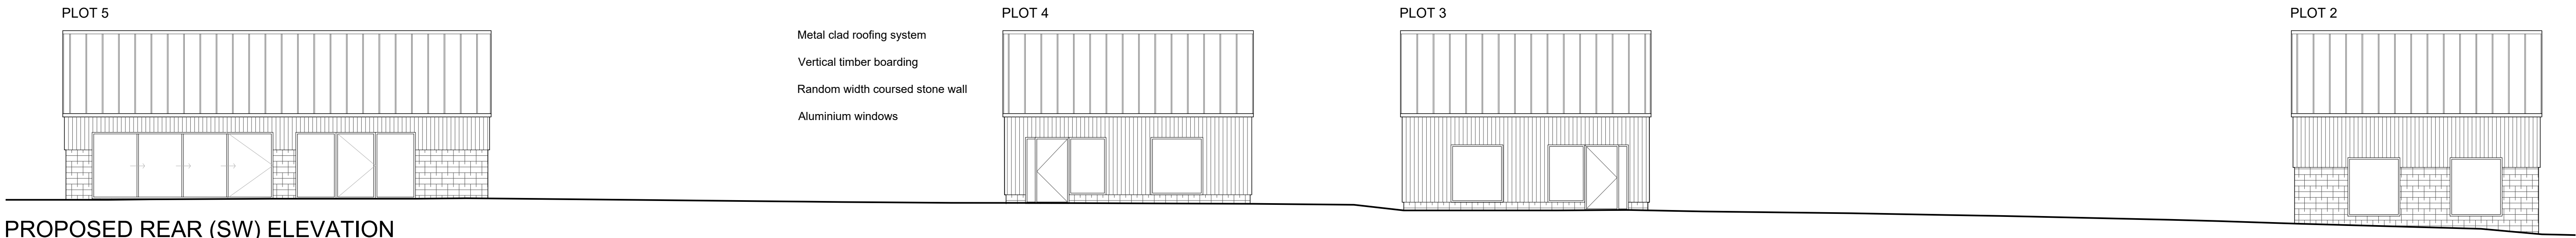

E	29.01.19	JC
Additional SE & NE Elevations indicated, additional rooflight added to Plots 2/3/4, elevations revised in line with layout alteration		
Ibbotson Architects Limited 4 Brunel House Heather Lane Hathersage Park Hathersage Hope Valley S32 1DP t: +44 (0) 1433 651 828 www.ibbotsonarchitects.co.uk info@ibbotsonarchitects.co.uk		
CLIENT: Mr & Mrs Robinson		
PROJECT: Hilltop Farm, Thurgoland, East Field Lane, Sheffield, S35 7AY		
TITLE: Proposed Elevations PLOTS 2-5		
STATUS: PLANNING		
DRAWN BY: JC		
DATE: 15.10.18		
SCALE: 1/100 @ A1		
DRAWING No: 0315.104		REV: E