


THE ORDNANCE SURVEY DATA ON THIS PLAN HAS BEEN REPRODUCED FROM ORDNANCE SURVEY © BY PERMISSION OF ORDNANCE SURVEY © ON BEHALF OF THE CONTROLLER OF HER MAJESTY'S STATIONERY OFFICE. © CROWN COPYRIGHT 2007. ALL RIGHTS RESERVED. LICENCE No. 100041040

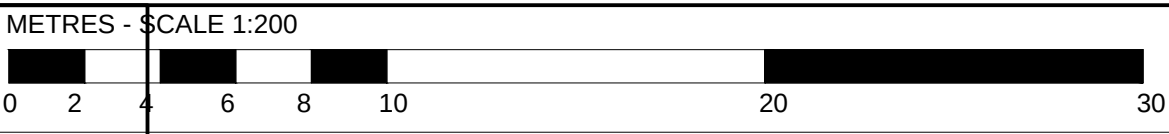

- KEY
- AREA IN WHICH THE DEVELOPMENT IS TO TAKE PLACE SHOWN CROSS-HATCHED YELLOW
 - LAYDOWN AREA FOR THE STORAGE OF MATERIALS DURING THE CONSTRUCTION SHOWN CROSS-HATCHED GREEN

BAKER BARNETT LIMITED

DRAWING APPROVED BY: NSB

ISSUE: FOR DISCHARGE OF
CONDITION 7 OF
PLANNING PERMISSION
2017/1315

DATE: 24/05/2018

C	24/05/2018	KHS	ADD CROSS-HATCHED AREAS
B	09/01/2018	KHS	UPDATE TO INCLUDE INFORMATION FOR CMP
A	18/10/2017	KHS	ADD SPEC FOR ACOUSTIC WALL BASES
-	17/10/2017	KHS	ORIGINAL DRAWING
Rev	Date	By	Details



Regent Park Energy Limited

Edwinstowe House, High Street, Edwinstowe, Nottinghamshire, NG21 9PR
Tel: 01623 827927 Fax: 01623 827930
E-mail: info@alkane.co.uk Website: http://www.alkane.co.uk



Baker Barnett

Planning & Surveying Services

Unit 10 Markham Vale Environment Centre
Markham Lane Markham Vale
Chesterfield Derbyshire S44 5HY
Tel: +44 (0)1246 276868
E-mail: info@baker-barnett.co.uk
Website: www.baker-barnett.co.uk



Directors: Neil S. Baker, MRICS, FCABE Jill Baker
Company No. 4615855 VAT Reg No. 657 9483 75

©Copyright. This drawing has been prepared for Regent Park Energy Limited by Baker Barnett Limited. The plant information, process details and system design shown on this drawing is confidential to and belongs to Regent Park Energy Limited. The drawing must not be reproduced in whole or part without the prior written approval of Regent Park Energy Limited or their agents Baker Barnett Limited.

Project: PROPOSED ADDITIONAL GENERATOR CONTAINER
AT THE HICKLETON ENERGY PARK, OFF
BARROWFIELD ROAD, THURNSCOE

Client: REGENT PARK ENERGY LIMITED

Title: SETTING OUT PLAN

Scale 1:200
Size A2

Drg No:
12-2401-06 Rev C

PLEASE CONTACT BAKER BARNETT LIMITED ON 01246 276868
IMMEDIATELY IF THIS DRAWING HAS NOT BEEN APPROVED FOR ISSUE. IF
THIS DRAWING HAS NOT BEEN SIGNED, BAKER BARNETT LIMITED WILL
ACCEPT NO LIABILITY FOR ITS USE.

