



DO NOT SCALE - IF IN DOUBT ASK

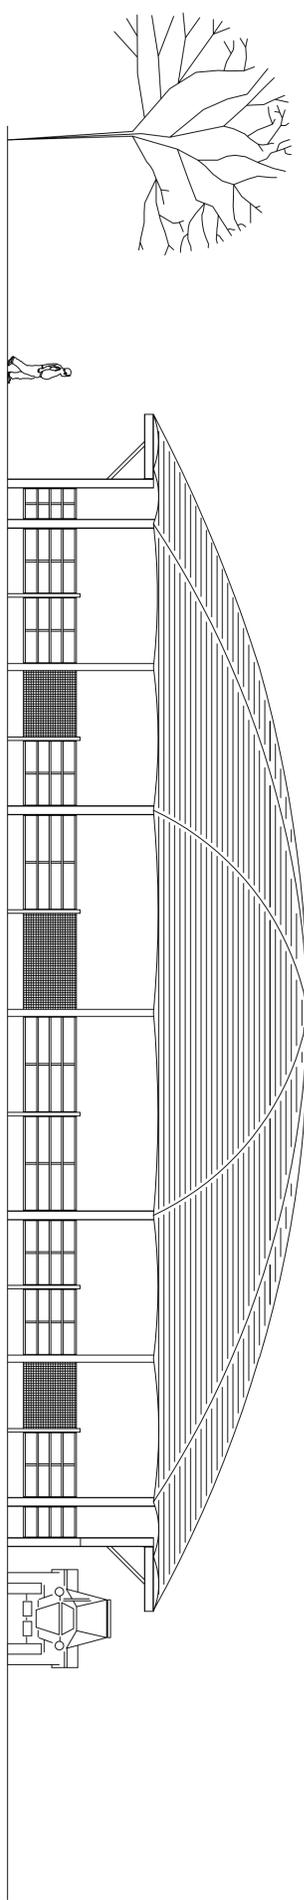


Typical Elevation

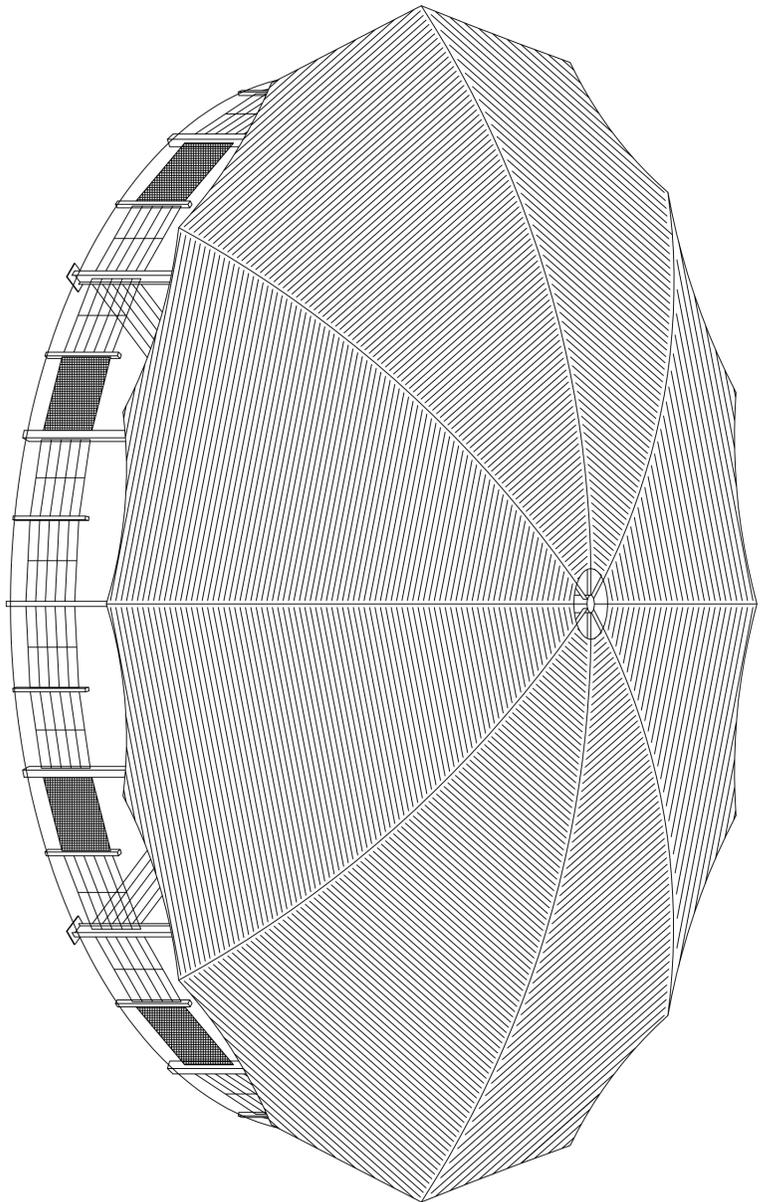

3-D View

NOTES:

- SPAN - 30.25M DIAMETER OVERALL STANCHIONS + 1.75M CANOPY, 4.1M TO EAVES, 8.5m TO RIDGE.
- ROOF MATERIAL - MAT FINISH GREY/OLIVE (RAL 6006) PVC COATED POLYESTER FABRIC.
- SIDES OPEN EXCEPT FOR FEEDING EQUIPMENT AND GATES, AS SHOWN.

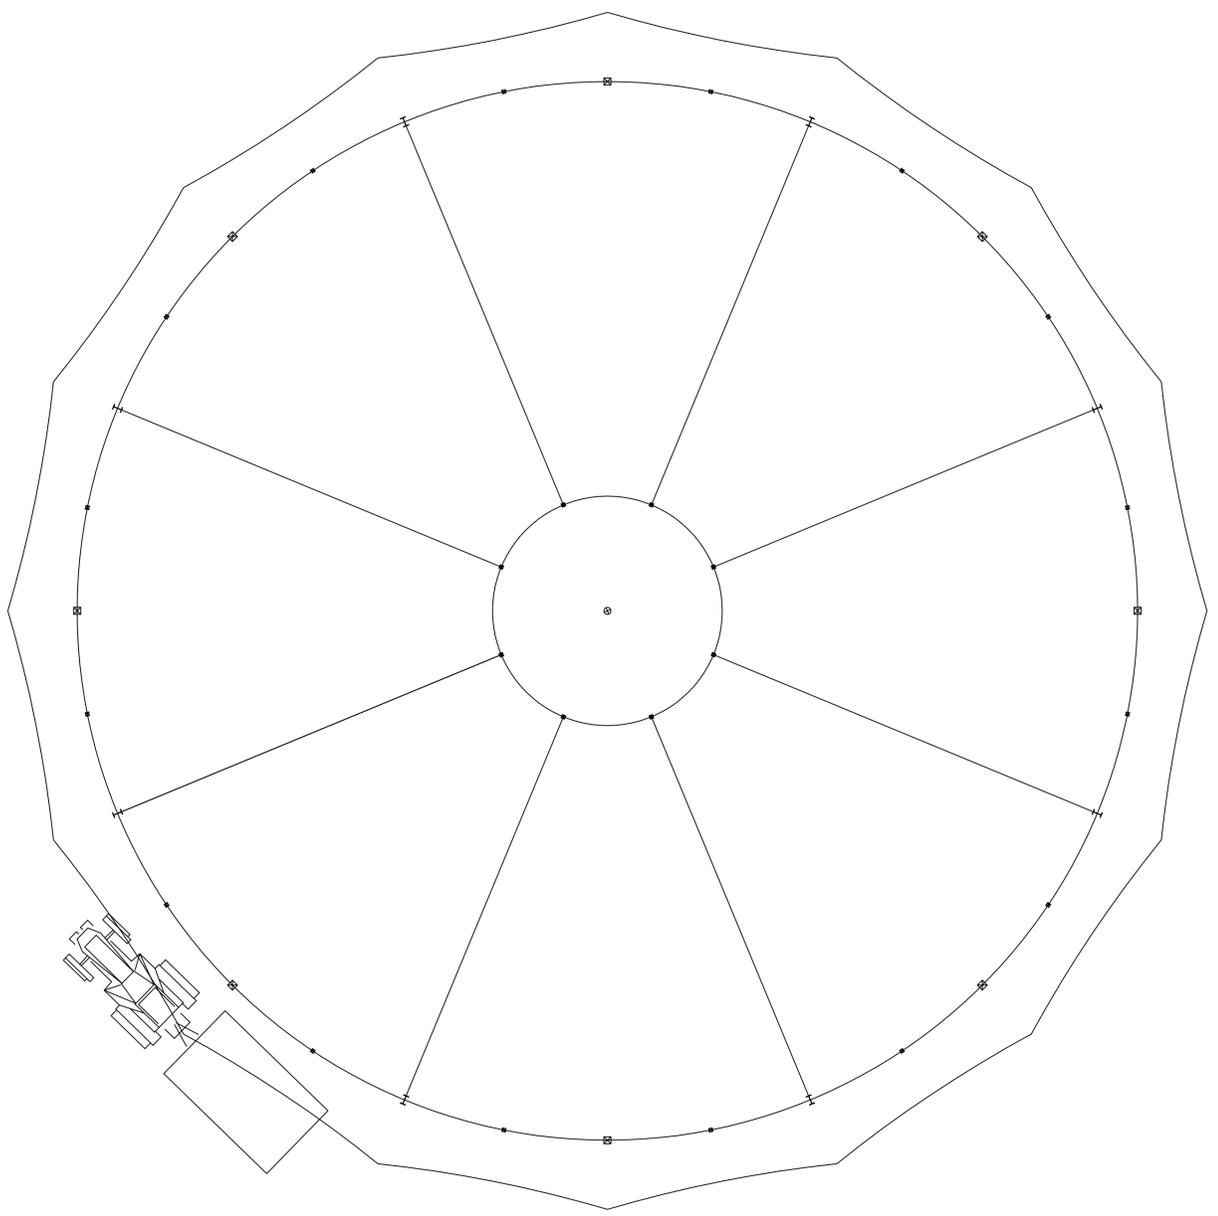

Plan View

© 2016 SIMPSON & ALLINSON LTD.



S & A FABRICATIONS
 HARMIRE ENTERPRISE PARK,
 BARNARD CASTLE,
 Co DURHAM, DL12 8EH
 TEL 01833 690379 FAX 01833 690040

DATE	REVISION	DESCRIPTION	CLIENT	PROJECT	NOTES	DRG No.
		ELEVATIONS		ROUNDHOUSE 30	DATE	
					DRN.	
					CHK'D	
					SCALE 1:100@A1	REV.