




**BLOCK PLAN SCALE**  
**1:500**

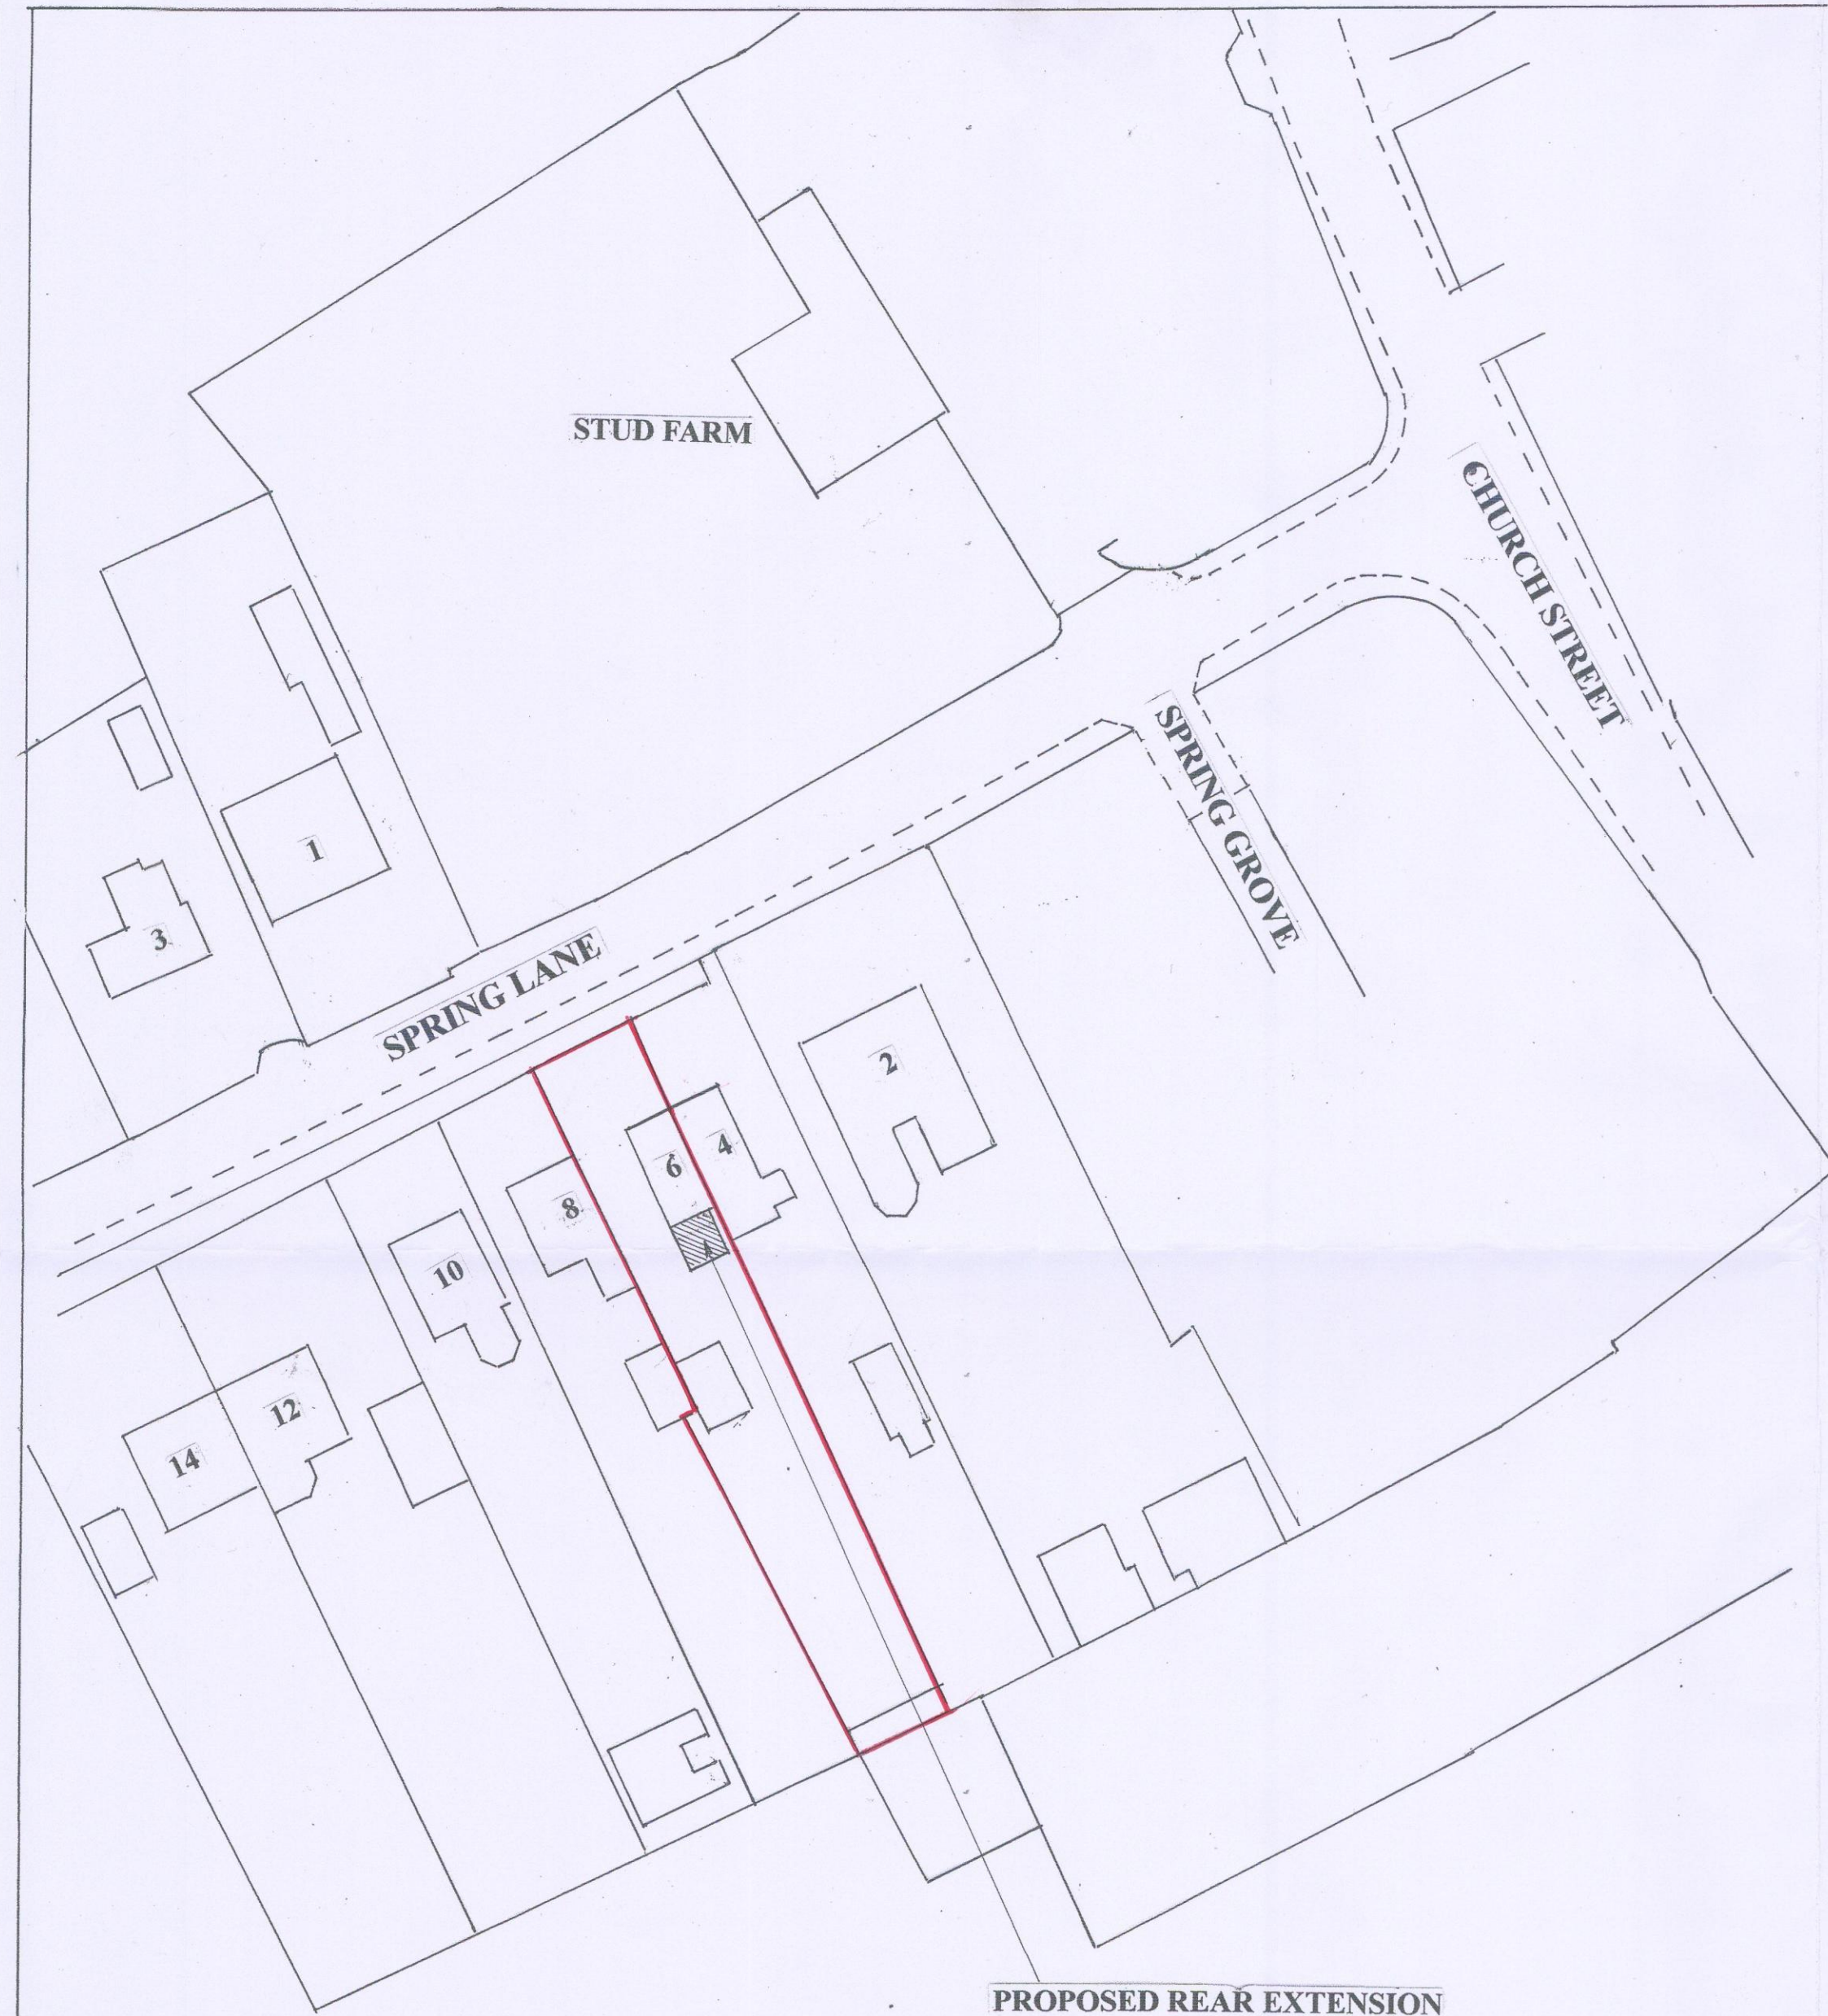


6 Spring Lane,  
Carlton,  
Barnsley,  
S71 3EX

OS MasterMap 1250/2500/10000 scale  
Wednesday, May 12, 2021, ID: MPMBW-00961494  
[www.blackwellmapping.co.uk](http://www.blackwellmapping.co.uk)

1:1250 scale print at A4, Centre: 436630 E, 410010 N

©Crown Copyright Ordnance Survey. Licence no. 100041041

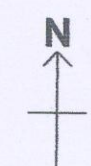

**BLACKWELL'S  
MAPPING SERVICES**  
PERSONAL & PROFESSIONAL MAPPING  
[www.blackwellmapping.co.uk](http://www.blackwellmapping.co.uk)

TEL: 0800 151 2612  
[maps@blackwell.co.uk](mailto:maps@blackwell.co.uk)



**LOCATION PLAN**  
**SCALE 1:1250**