
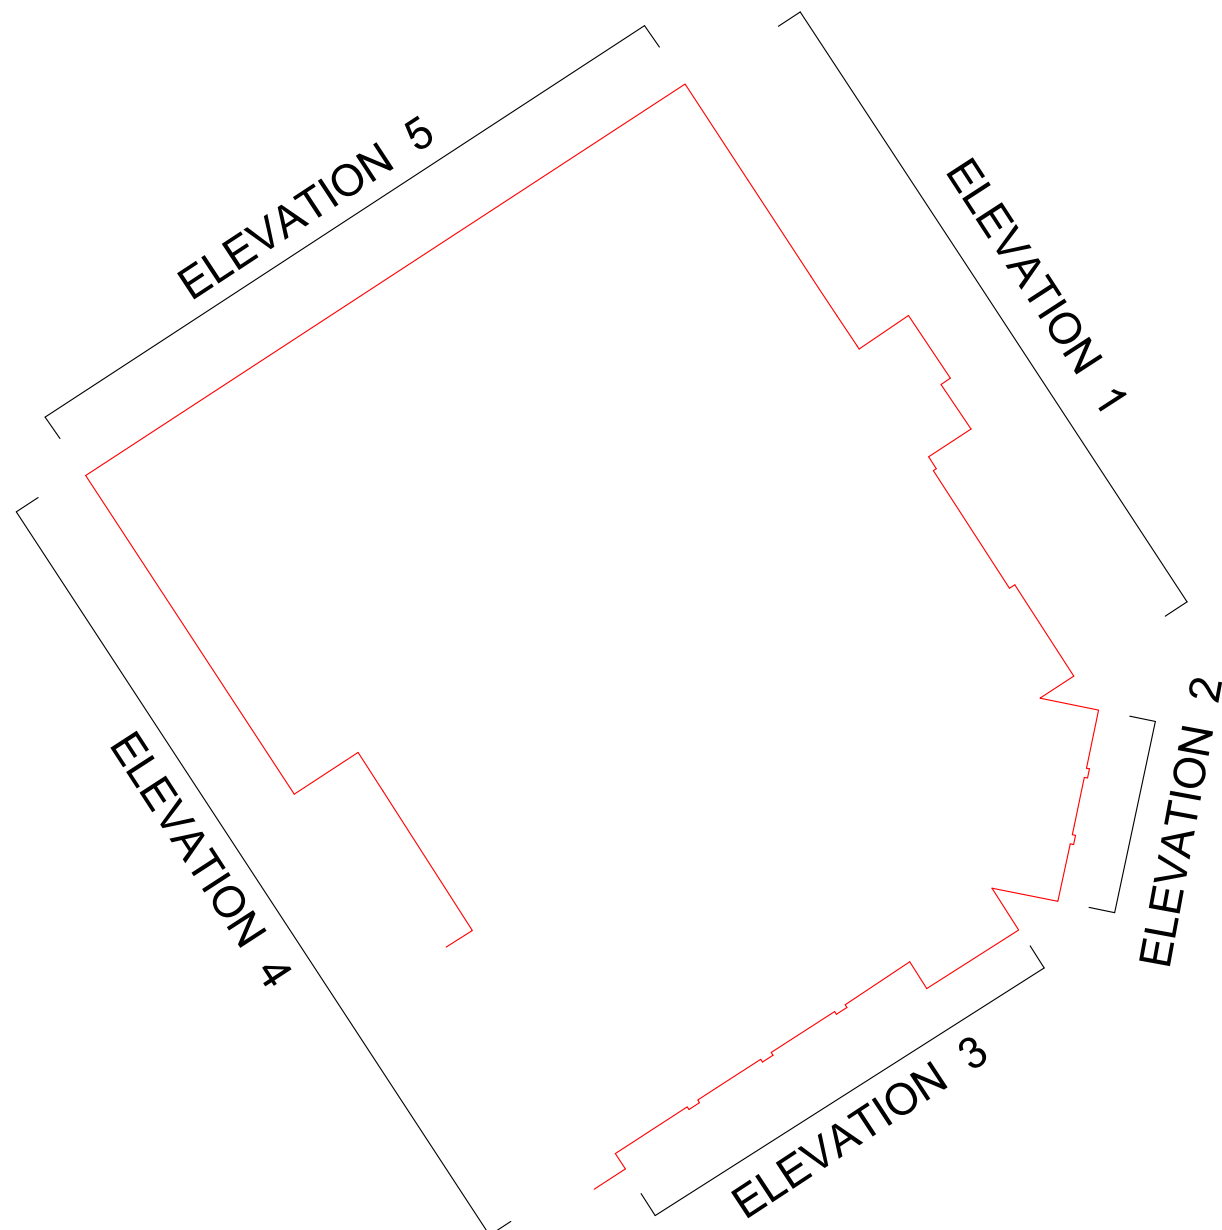
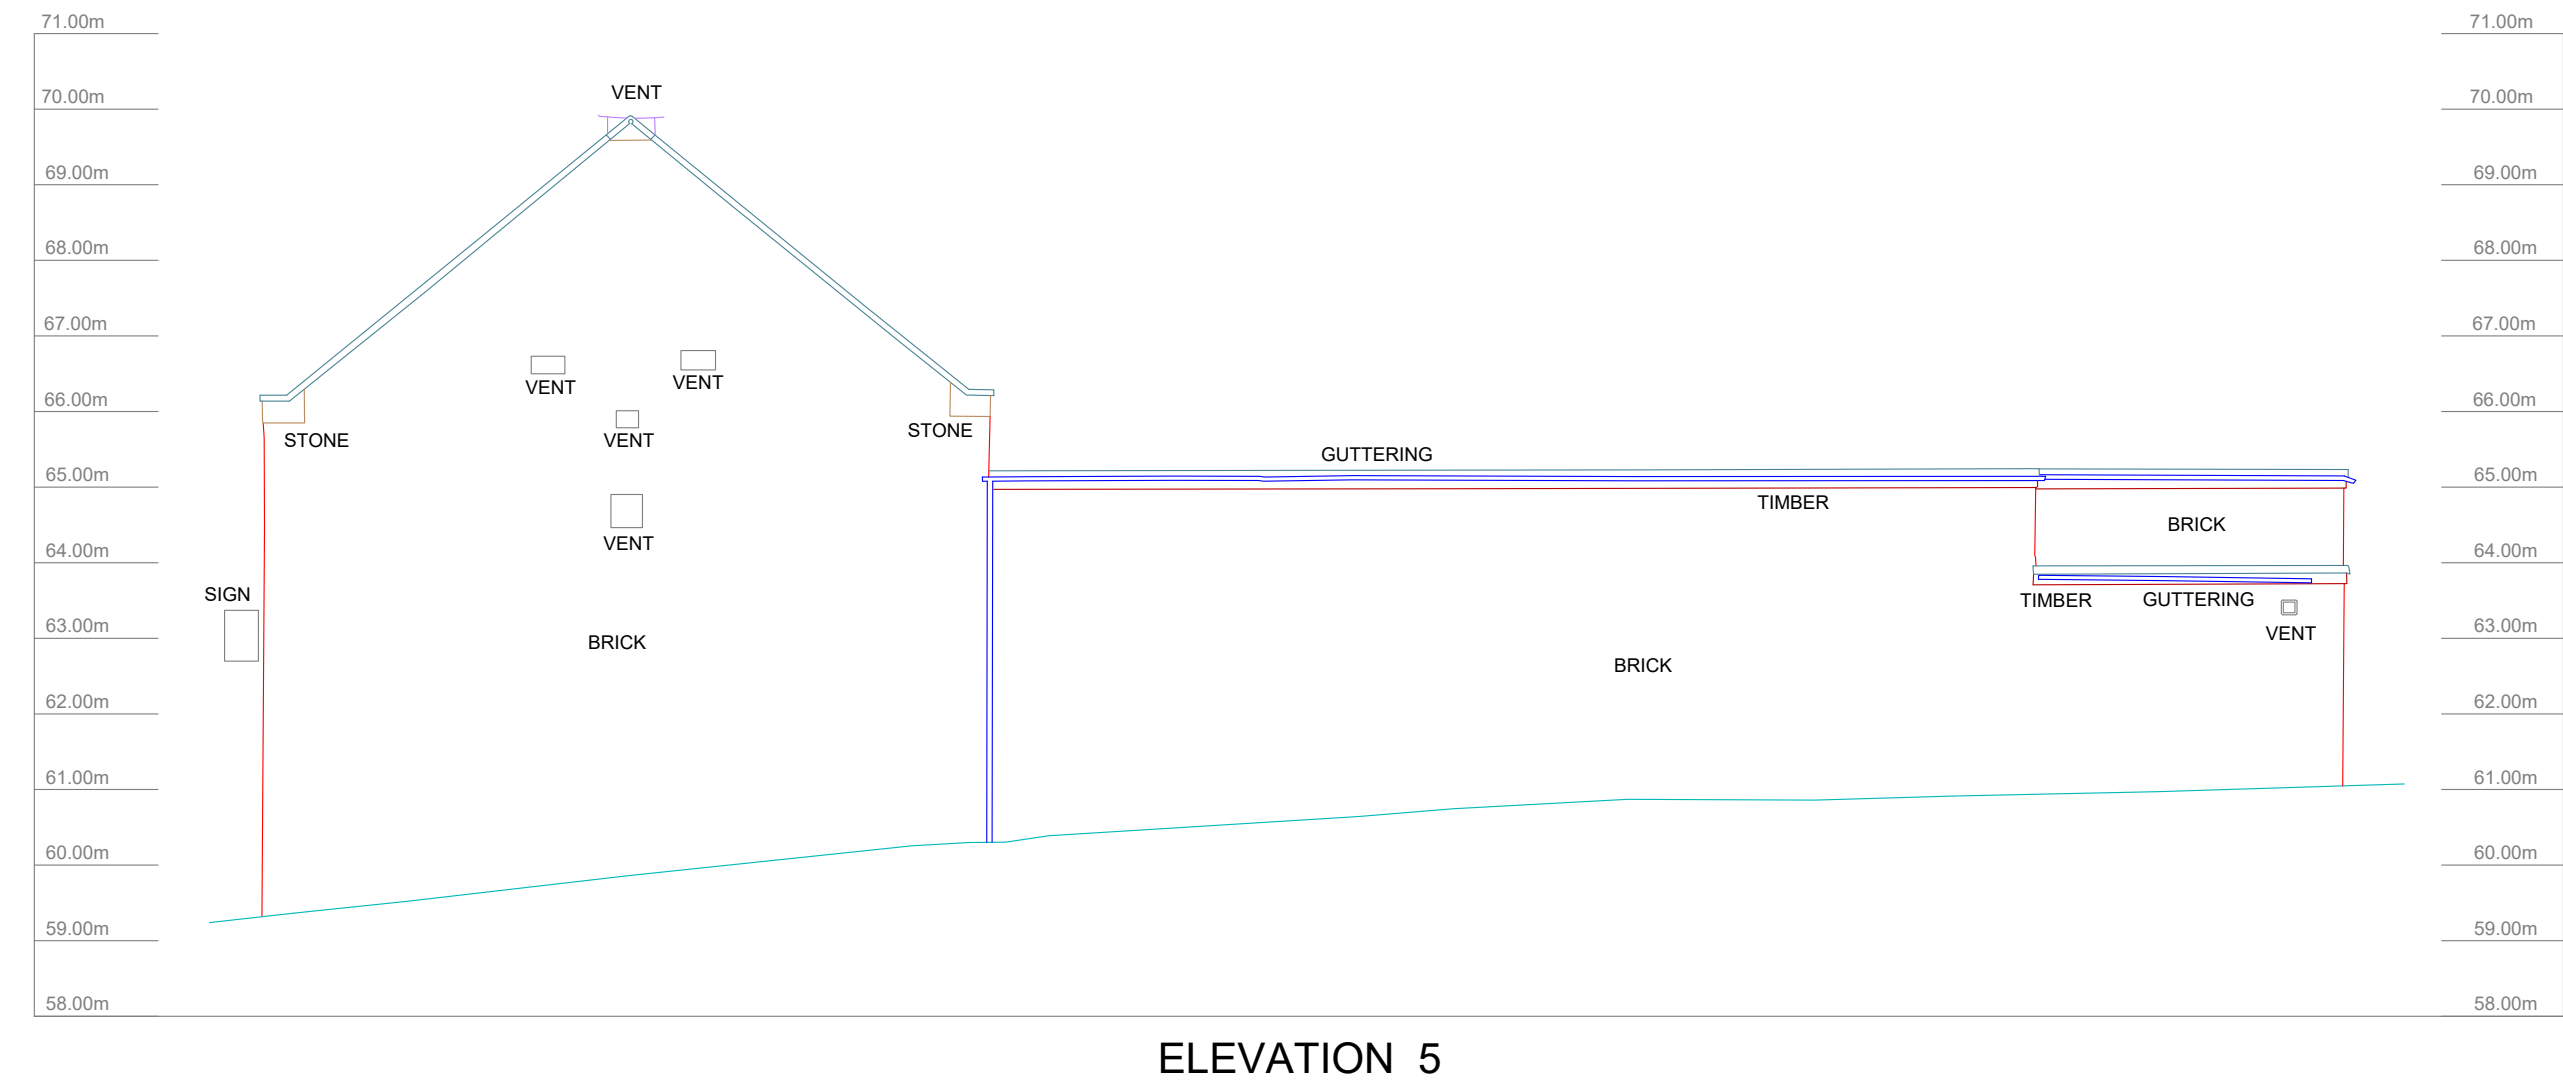
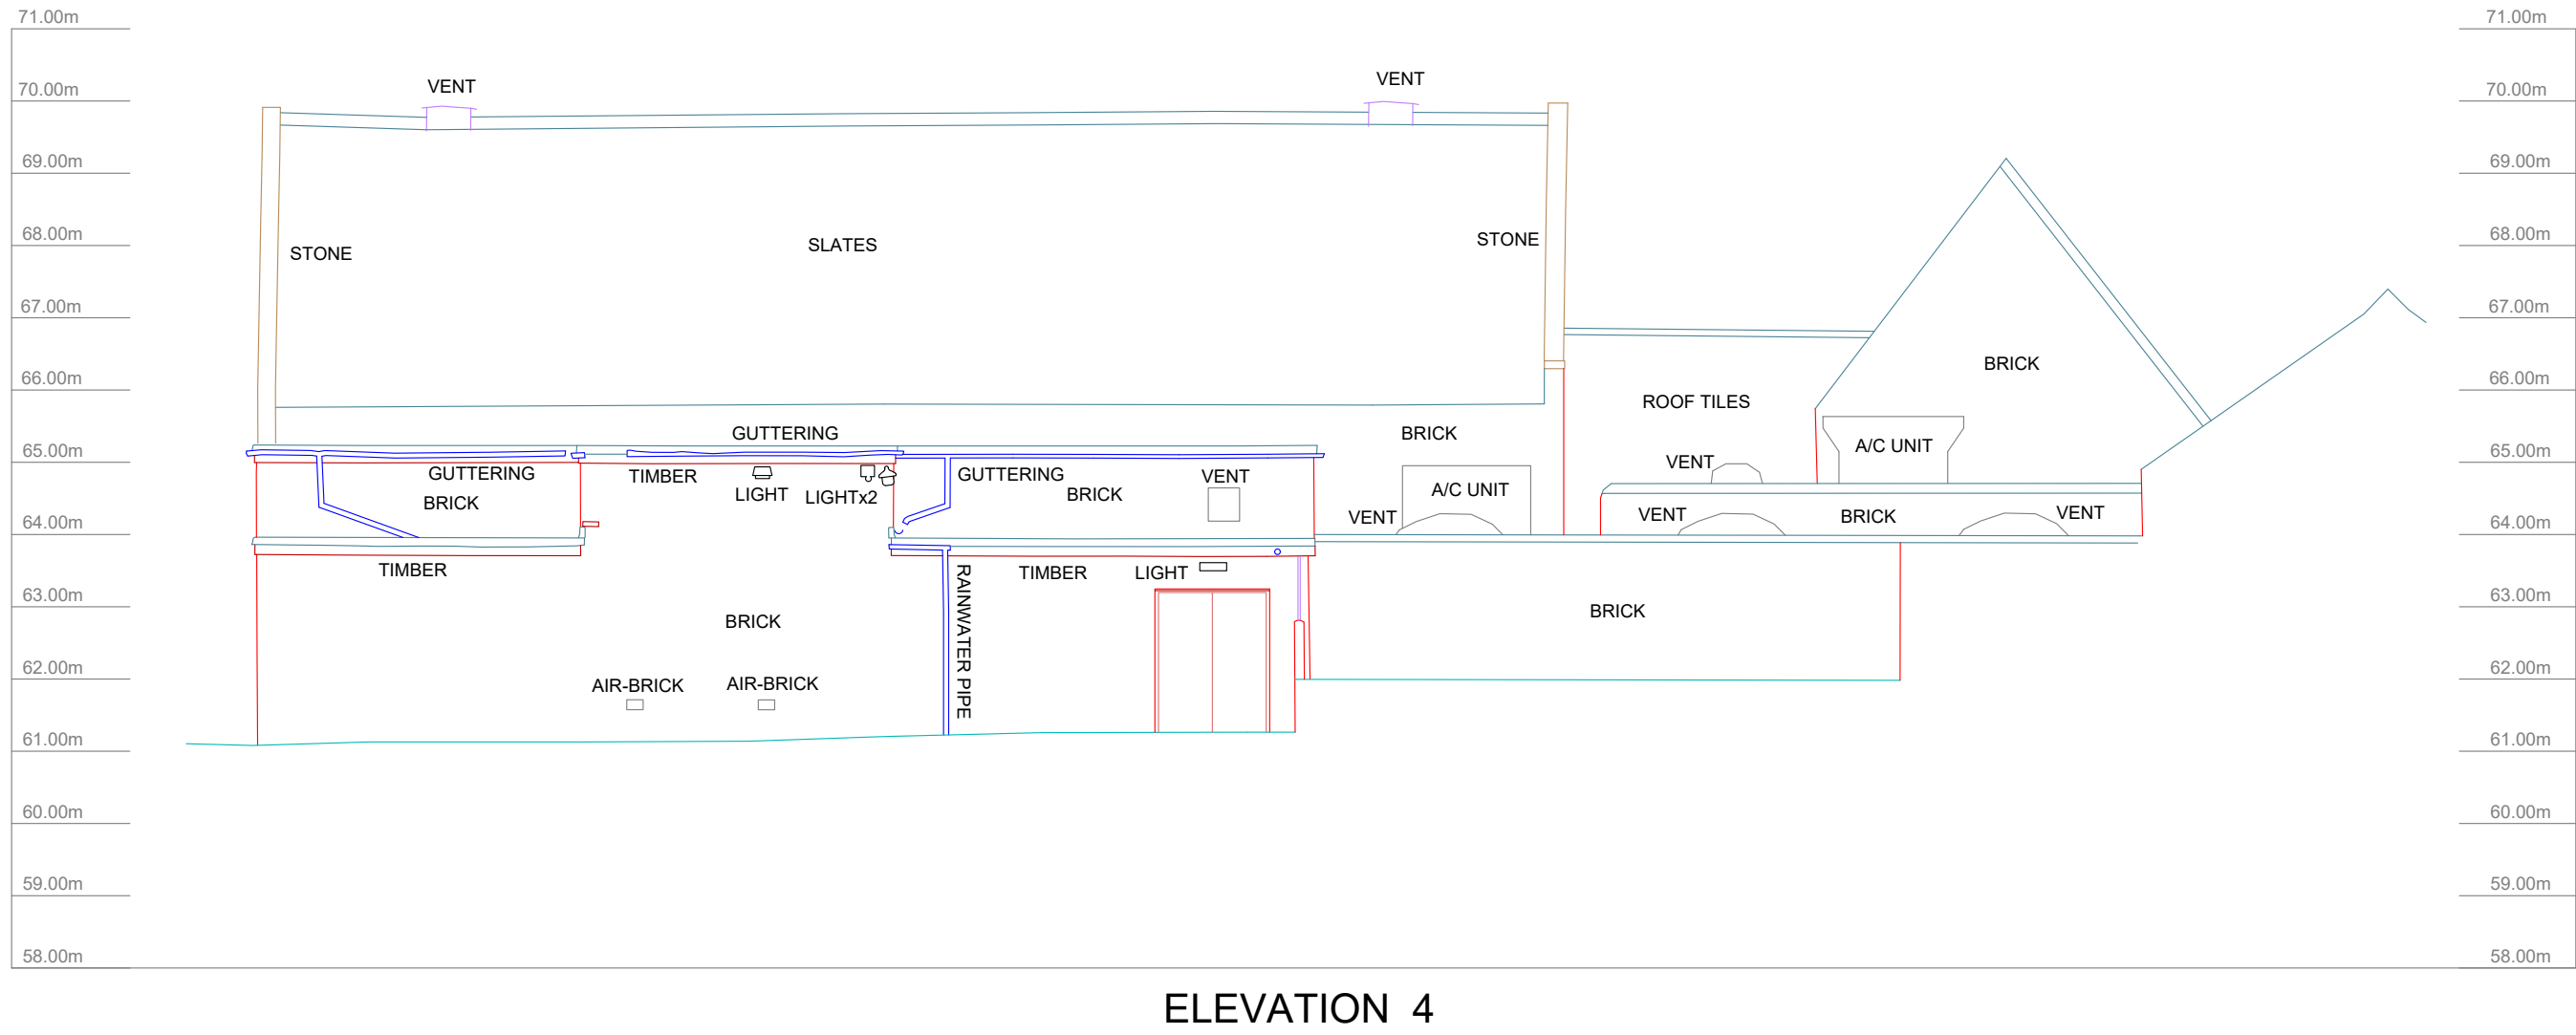
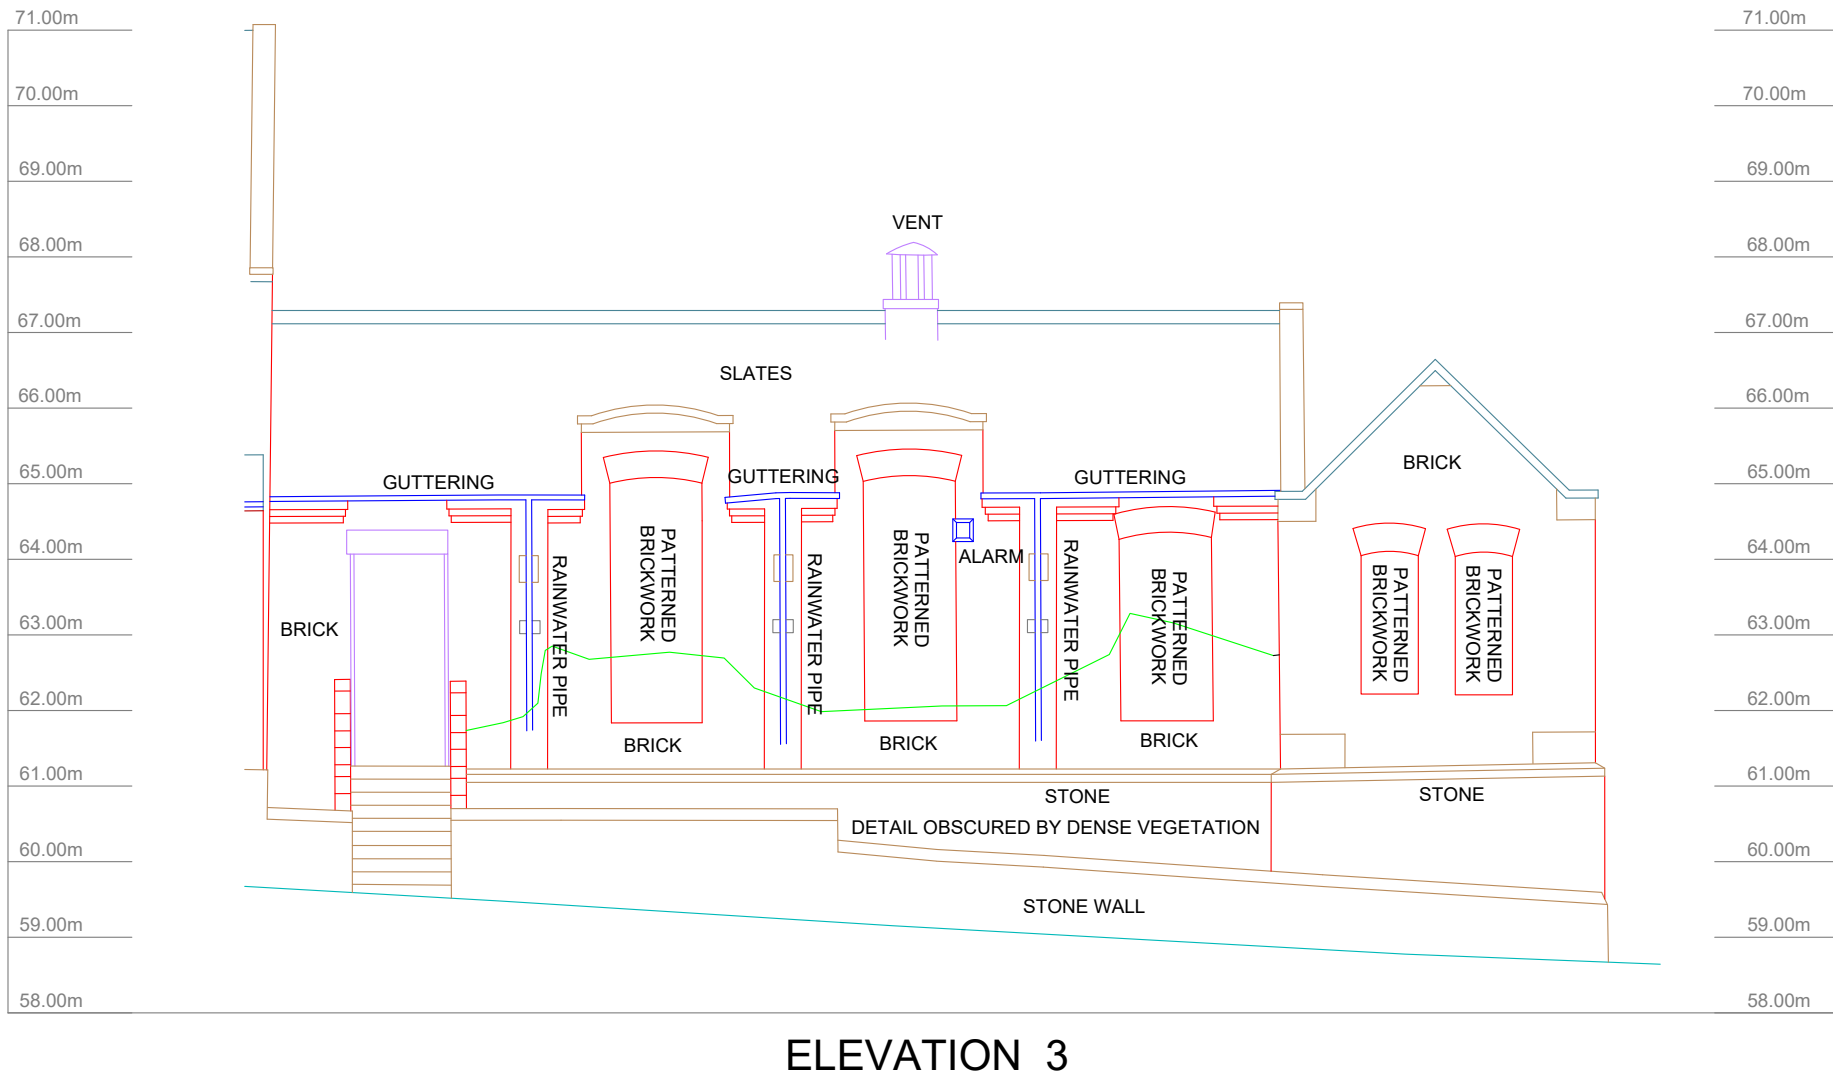
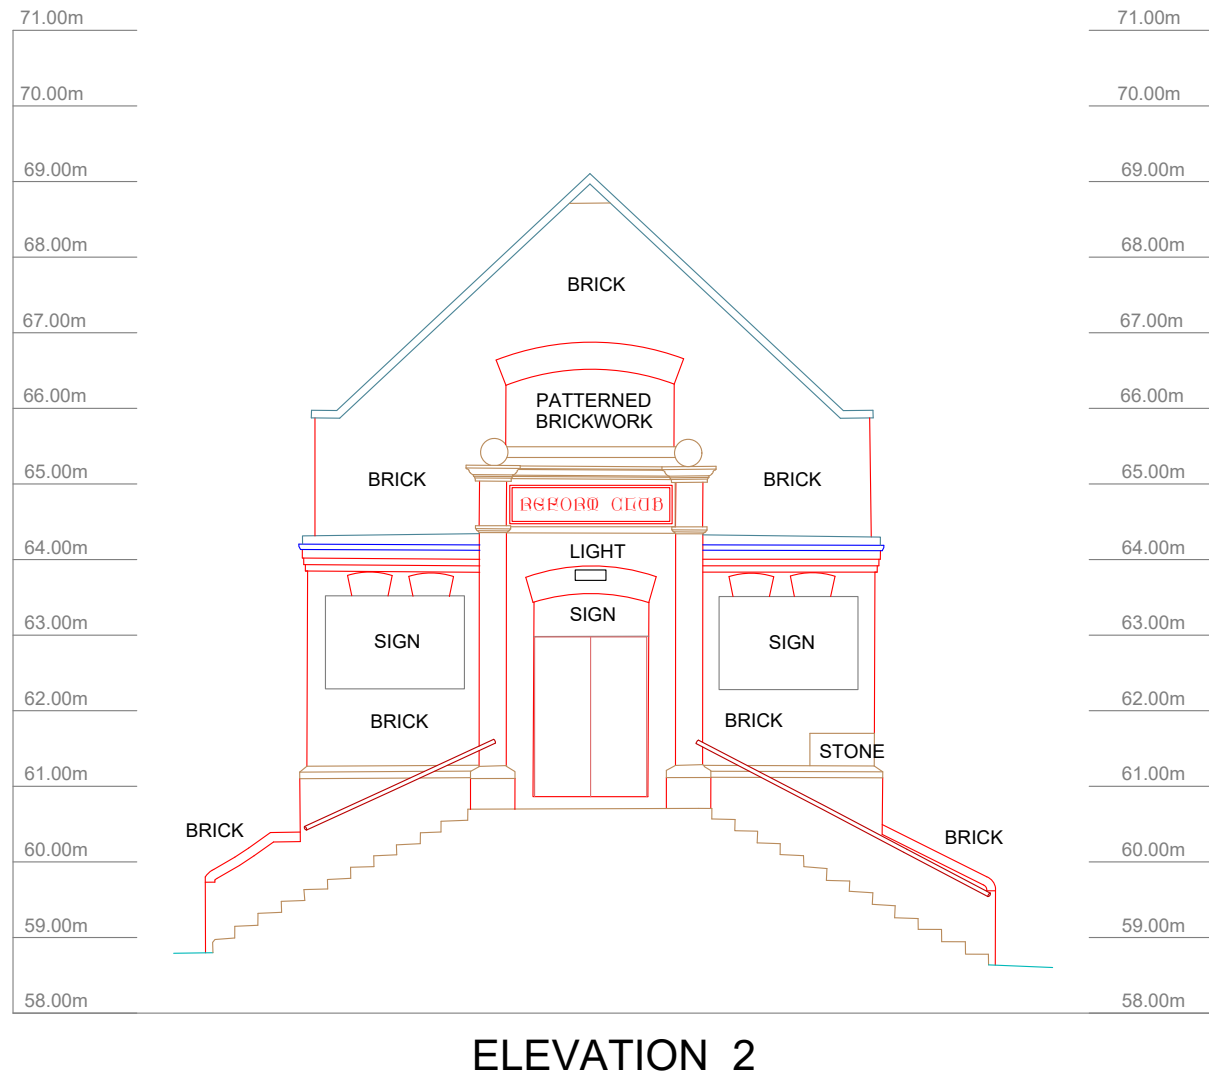


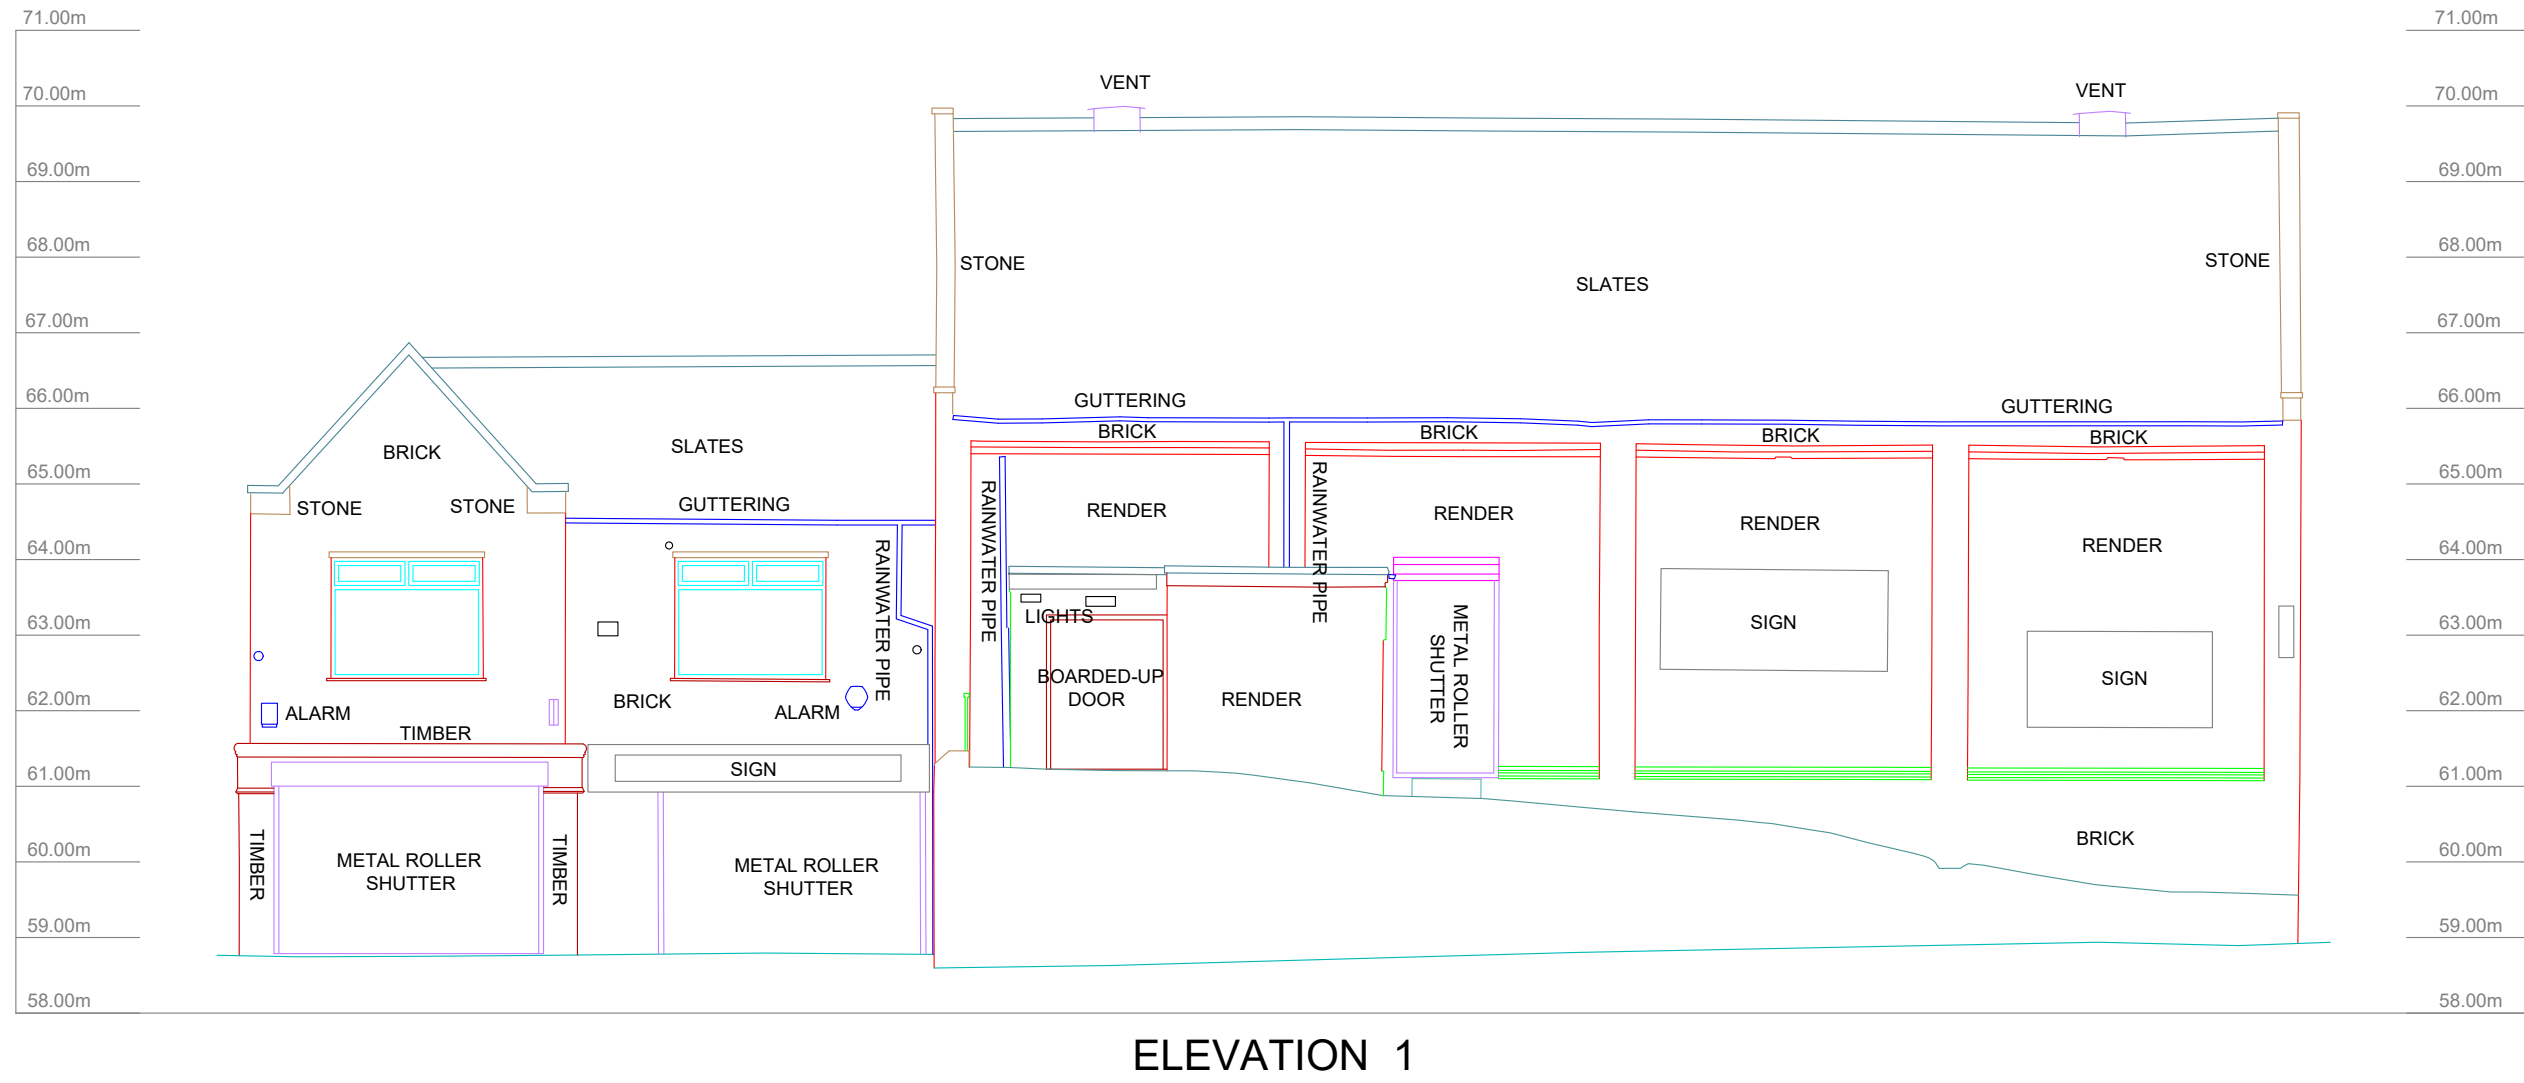

Notes

This drawing and the information contained therein is Issued in confidence and is the copyright of Met Geo Environmental Ltd. Disclosure of this information to Third Parties and unauthorised copying or replication of this data without approval is forbidden.

Datum : OS Level Datum.
Using the OS GPS Network and applying OSGM15 National Geoid Model to obtain local area corrections.

Rev	Date	Drawn	Description	Check
-	--/------	--	--	--



Southgate House
Pontefracr Road
Stourton
Leeds
West Yorkshire
LS10 1SW

T: +44 [0] 1132 008 900
F: +44 [0] 1132 008 901
E: admin@metgeoenvironmental.com
W: www.metgeoenvironmental.com

Client

BUILDING LINK DESIGN LTD

Site

FORMER SHOPPING MALL,
HOUGH LANE, WOMBWELL, S73 0DR

Title

ELEVATIONS

Surveyed	HB, TW	Drawn	JAM
Check	DA	Date	18/07/2024
Scale	Job No	Sheet Size	Rev
1:100	P24-00619	A1	01

DWG Ref

Project Number	Origin	Zone	Level	Desc	Type	Role	Sheet
P24-00619	MET	EXT	XX	ELE	M2	B	001